



DO NOT SCALE. WORK TO FIGURED DIMENSIONS ONLY.  
 ALL EXISTING DIMENSIONS TO BE CHECKED ON SITE.  
 DRAWN ON AUTOCAD R2004 AT DEADY GAHAN ARCHITECTS LTD  
 LAYERS ON THIS DRAWING COMPLY WITH BS 1192: PART 5

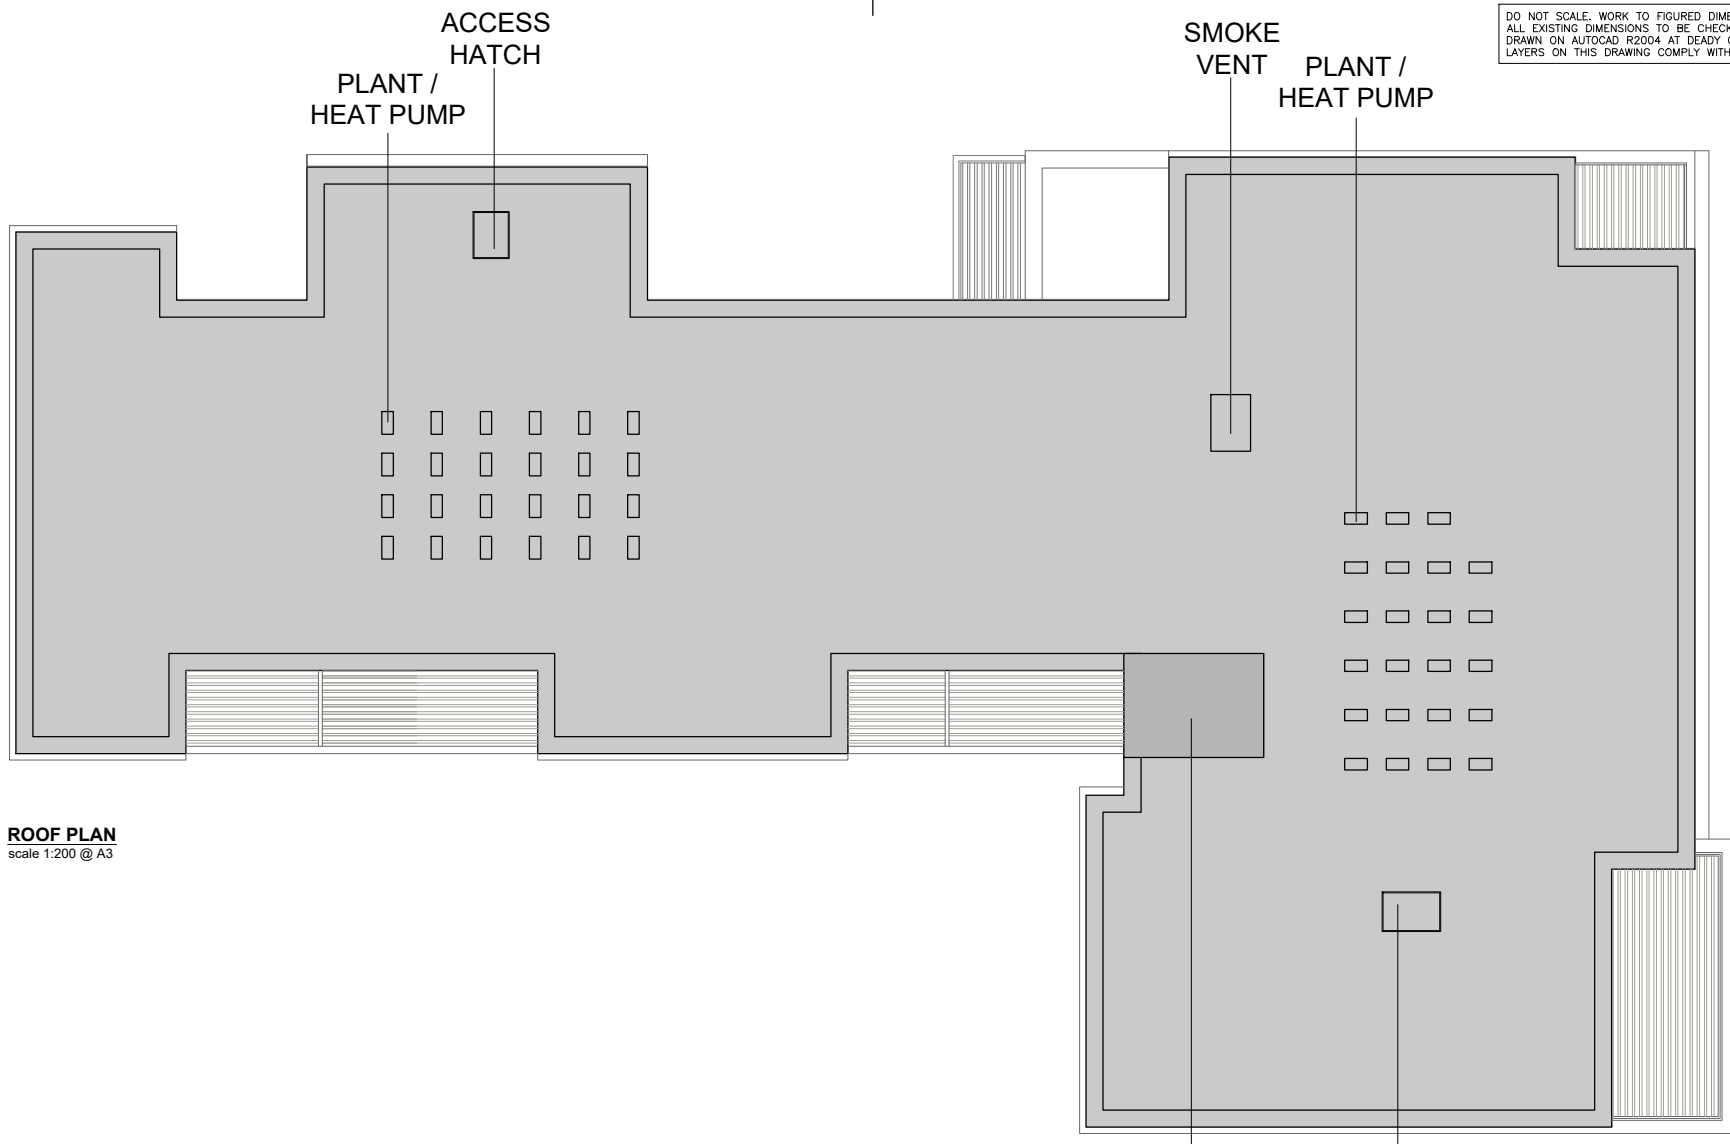

**ROOF PLAN**  
 scale 1:200 @ A3

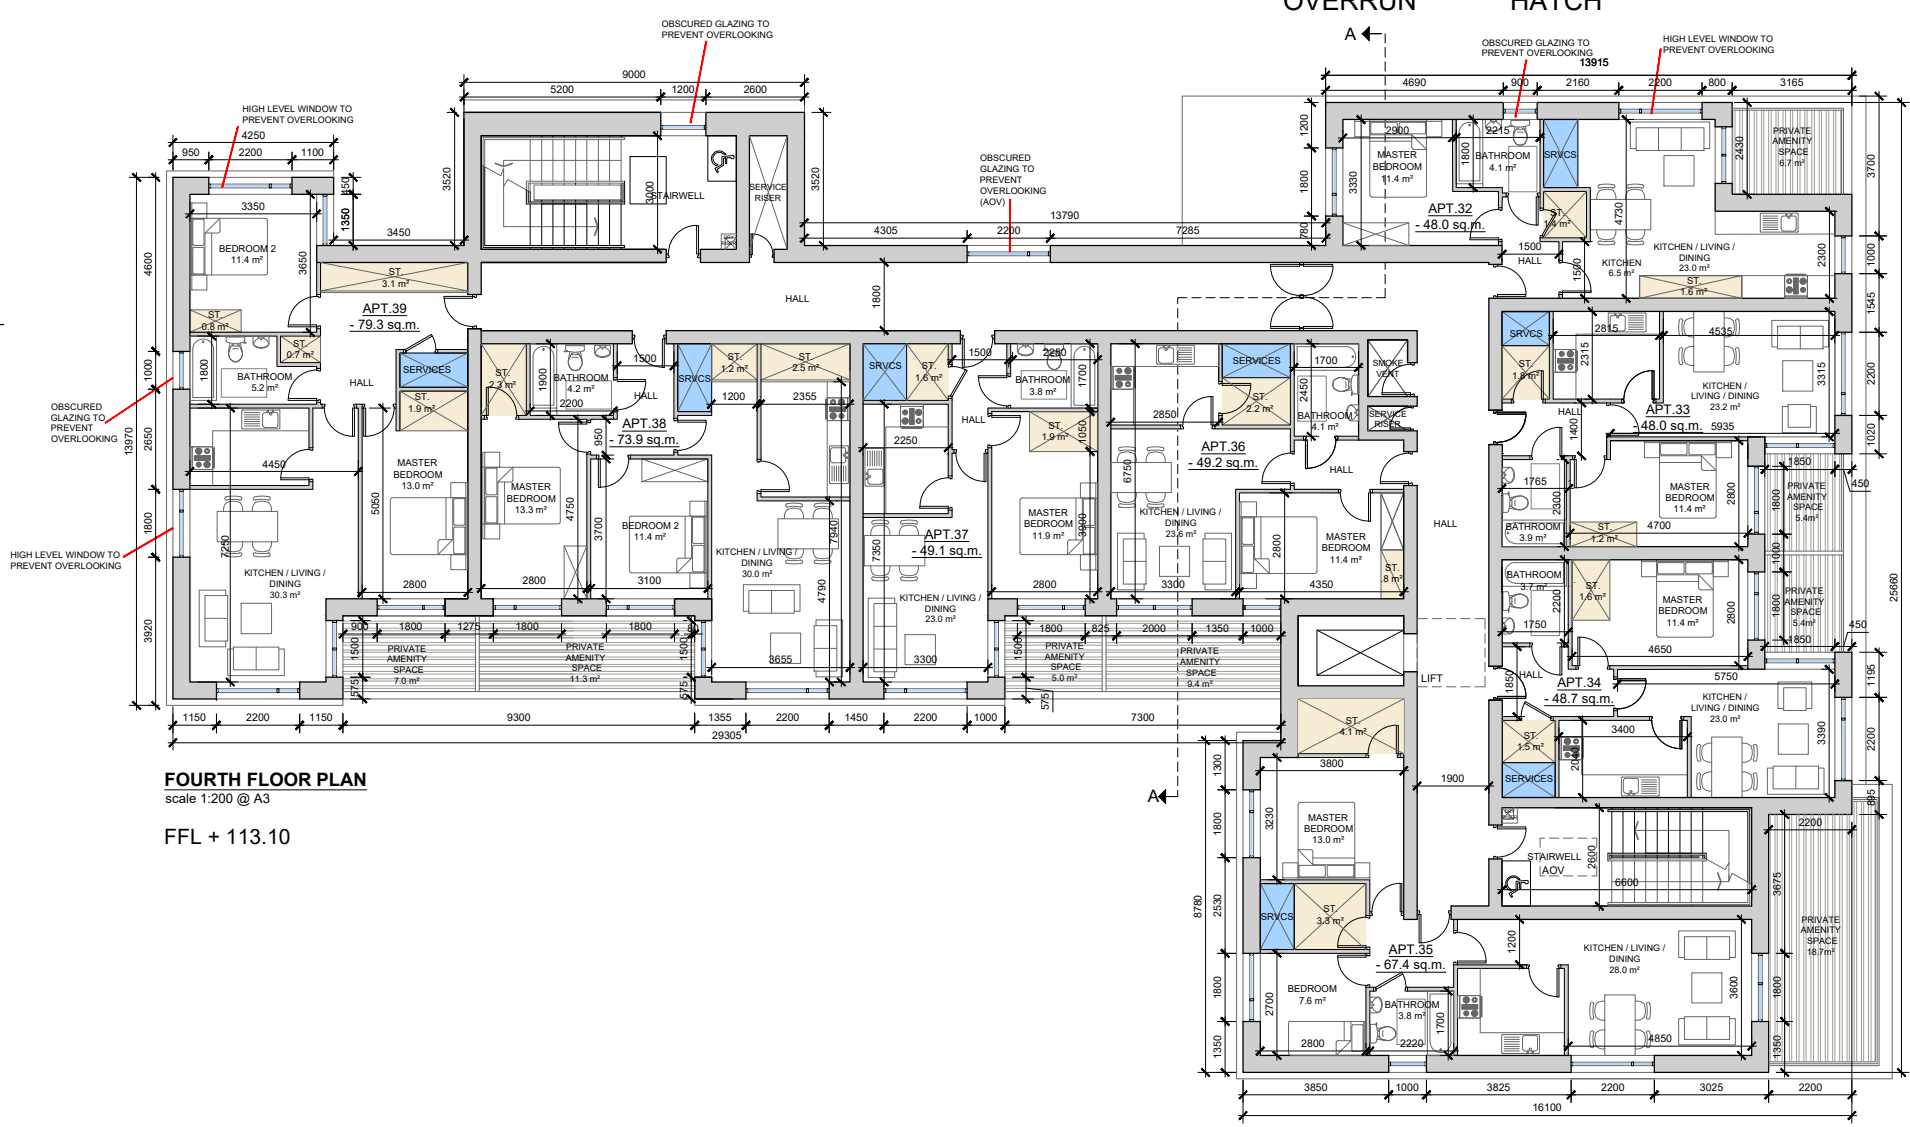


**FOURTH FLOOR PLAN**  
 scale 1:200 @ A3

FFL + 113.10


FOURTH FLOOR SCHEDULE OF APARTMENTS		
APT. NO.	NO. of BEDS	AREA
32	1	48.0 SQ.M
33	1	48.0 SQ.M
34	1	48.7 SQ.M
35	2	67.4 SQ.M
36	1	49.2 SQ.M
37	1	49.1 SQ.M
38	2	73.9 SQ.M
39	2	79.3 SQ.M

GROSS NO. OF APARTMENTS: 39

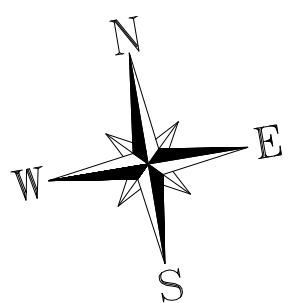

- STORAGE
- SERVICES

date	rev	name	chk	note
29.06.22	P1	LM	EJG	ISSUED FOR PLANNING

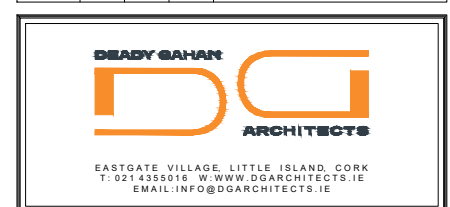

Project  
 PROPOSED RESIDENTIAL DEVELOPMENT  
 ON KINSALE ROAD, CO. CORK

Drawing title			
APARTMENT FLOOR PLANS			
FOURTH FLOOR PLAN & ROOF PLAN			
Scale	Drawn	Checked	Date
1:200 @ A3	MP	EJG	30.07.21
Project No.	Drw. No.	Revision	
21002	21002/P102	P1	
<input type="checkbox"/> Information / Comments	<input type="checkbox"/> Tender	<input type="checkbox"/>	
<input type="checkbox"/> Planning	<input type="checkbox"/> Construction	<input type="checkbox"/>	