


HOUSE TYPE A2

3-bed Semi Detached (5 person)

AREA: 101 SQ.M.


1087 SQ.FT.

STORAGE total - 5.0 sq.m.

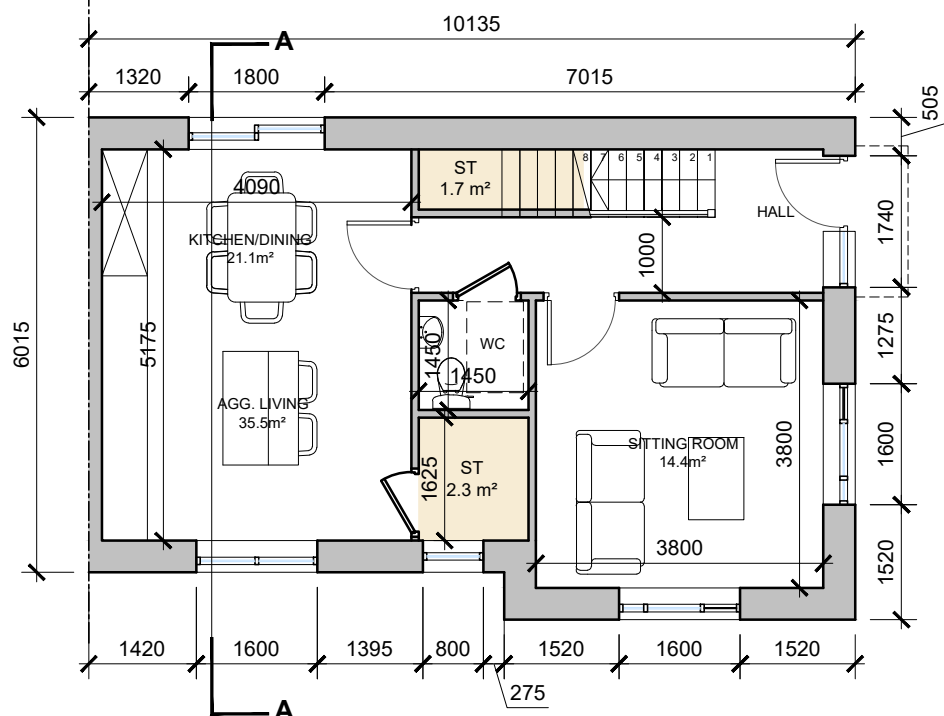


GROUND FLOOR PLAN

SCALE 1:100 @ A3

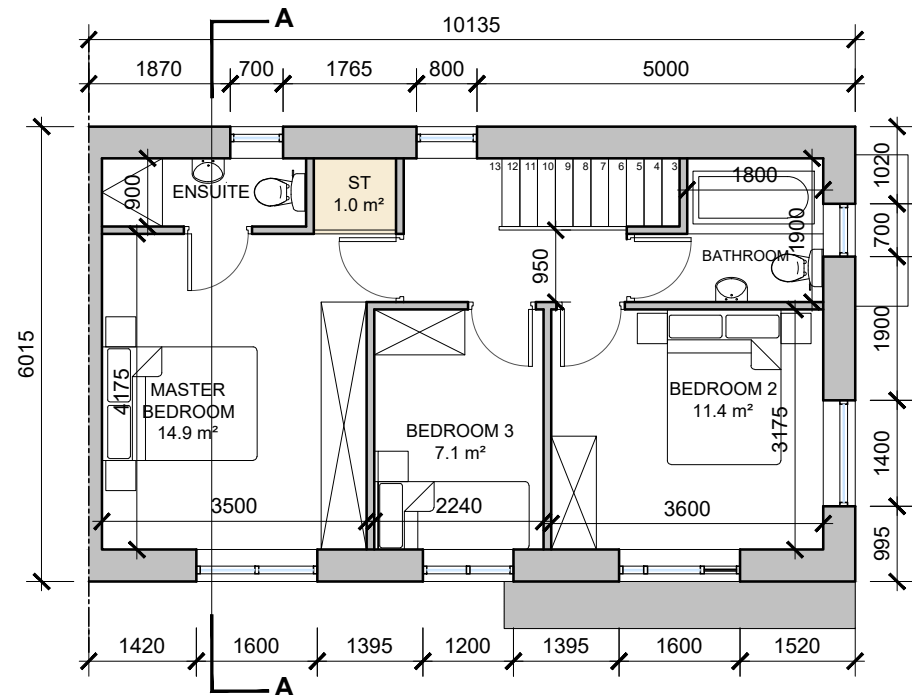

FIRST FLOOR PLAN


SCALE 1:100 @ A3

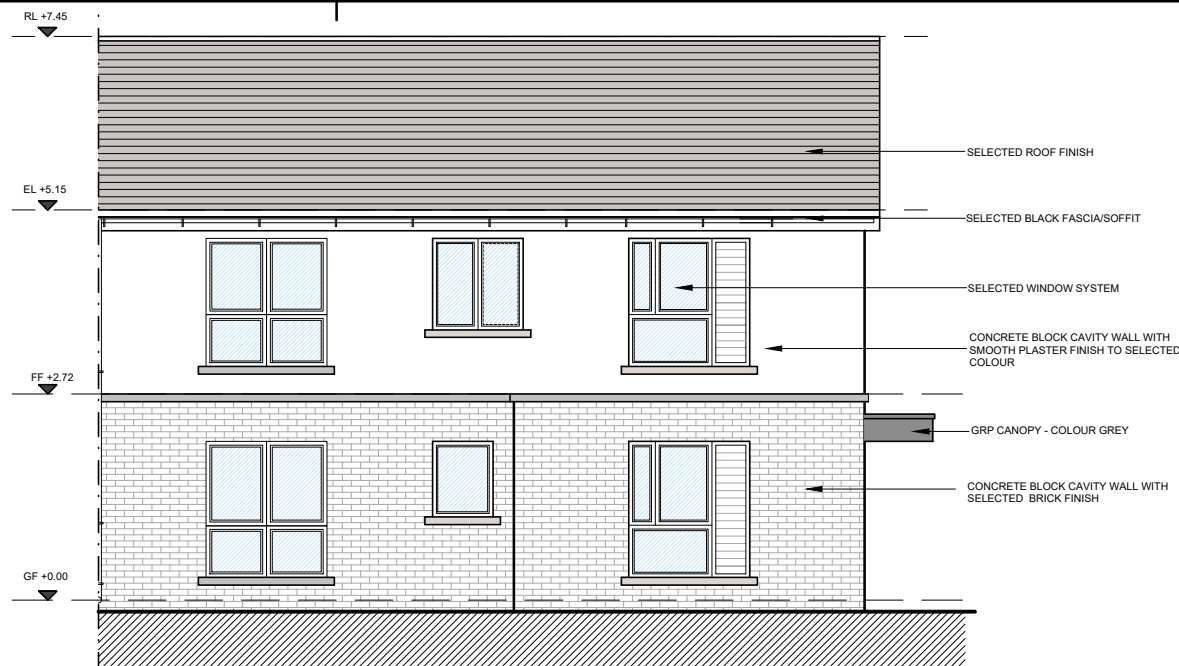

Front Elevation

SCALE 1:100 @ A3


HOUSE TYPE A2

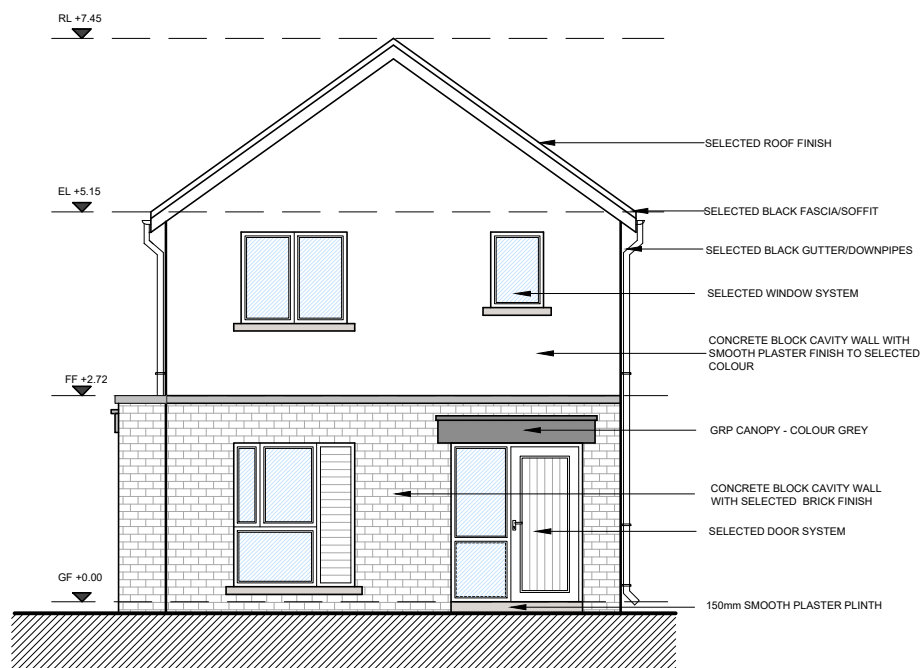

Side Elevation

SCALE 1:100 @ A3


HOUSE TYPE A2

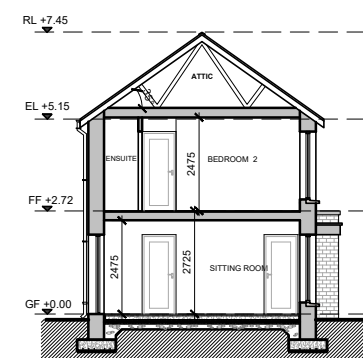

Section A-A

SCALE 1:200 @ A3

HOUSE TYPE A2

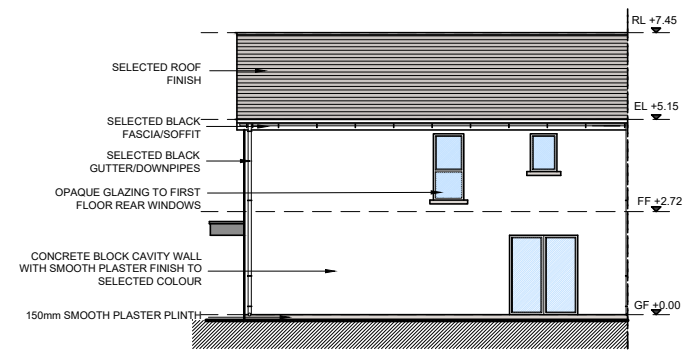


Rear Elevation

SCALE 1:200 @ A3

HOUSE TYPE A2

DO NOT SCALE. WORK TO FIGURED DIMENSIONS ONLY. ALL EXISTING DIMENSIONS TO BE CHECKED ON SITE. DRAWN ON AUTOCAD R2004 AT DEADY GAHAN ARCHITECTS LTD. LAYERS ON THIS DRAWING COMPLY WITH BS 1192: PART 5

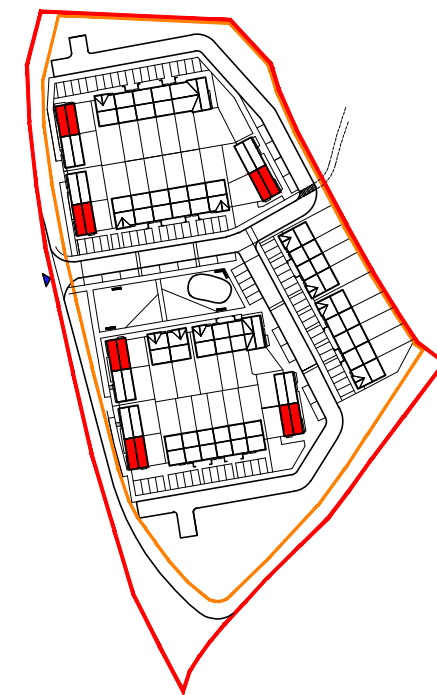

UNIT A2 - KEY PLAN

SCALE: 1:2500



3D Render
NTS

NOTE: POSITION OF NORTH POINT & LEVELS VARY. SEE SITE PLAN FOR ORIENTATION - DWG NO. 20185/P/003A

date	rev	name	chk	note
16.06.22	P1	COC	EJG	ISSUED FOR INFORMATION/COMMENT

DEADY GAHAN
DG
ARCHITECTS

EASTGATE VILLAGE, LITTLE ISLAND, CORK
T: 021 4355016 W: WWW.DGARCHITECTS.IE
EMAIL: INFO@DGARCHITECTS.IE

Project
PROPOSED RESIDENTIAL DEVELOPMENT
AT LEHENAGHMORE, CO. CORK

Drawing title			
HOUSE TYPE A2- 3-BED SEMI DETACHED PLANS, ELEVATIONS, SECTION A-A AND 3D RENDER			
Scale 1:100/200 @ A3	Drawn KM	Checked EJG	Date 23.11.21
Project No. 20185	Drig. No. 20185/P/106	Revision ---	
Information / Comments		Tender	<input type="checkbox"/>
Planning		Construction	<input type="checkbox"/>