


DO NOT SCALE. WORK TO FIGURED DIMENSIONS ONLY.
 ALL EXISTING DIMENSIONS TO BE CHECKED ON SITE.
 DRAWN ON AUTOCAD R2004 AT DEADY GAHAN ARCHITECTS LTD
 LAYERS ON THIS DRAWING COMPLY WITH BS 1192: PART 5

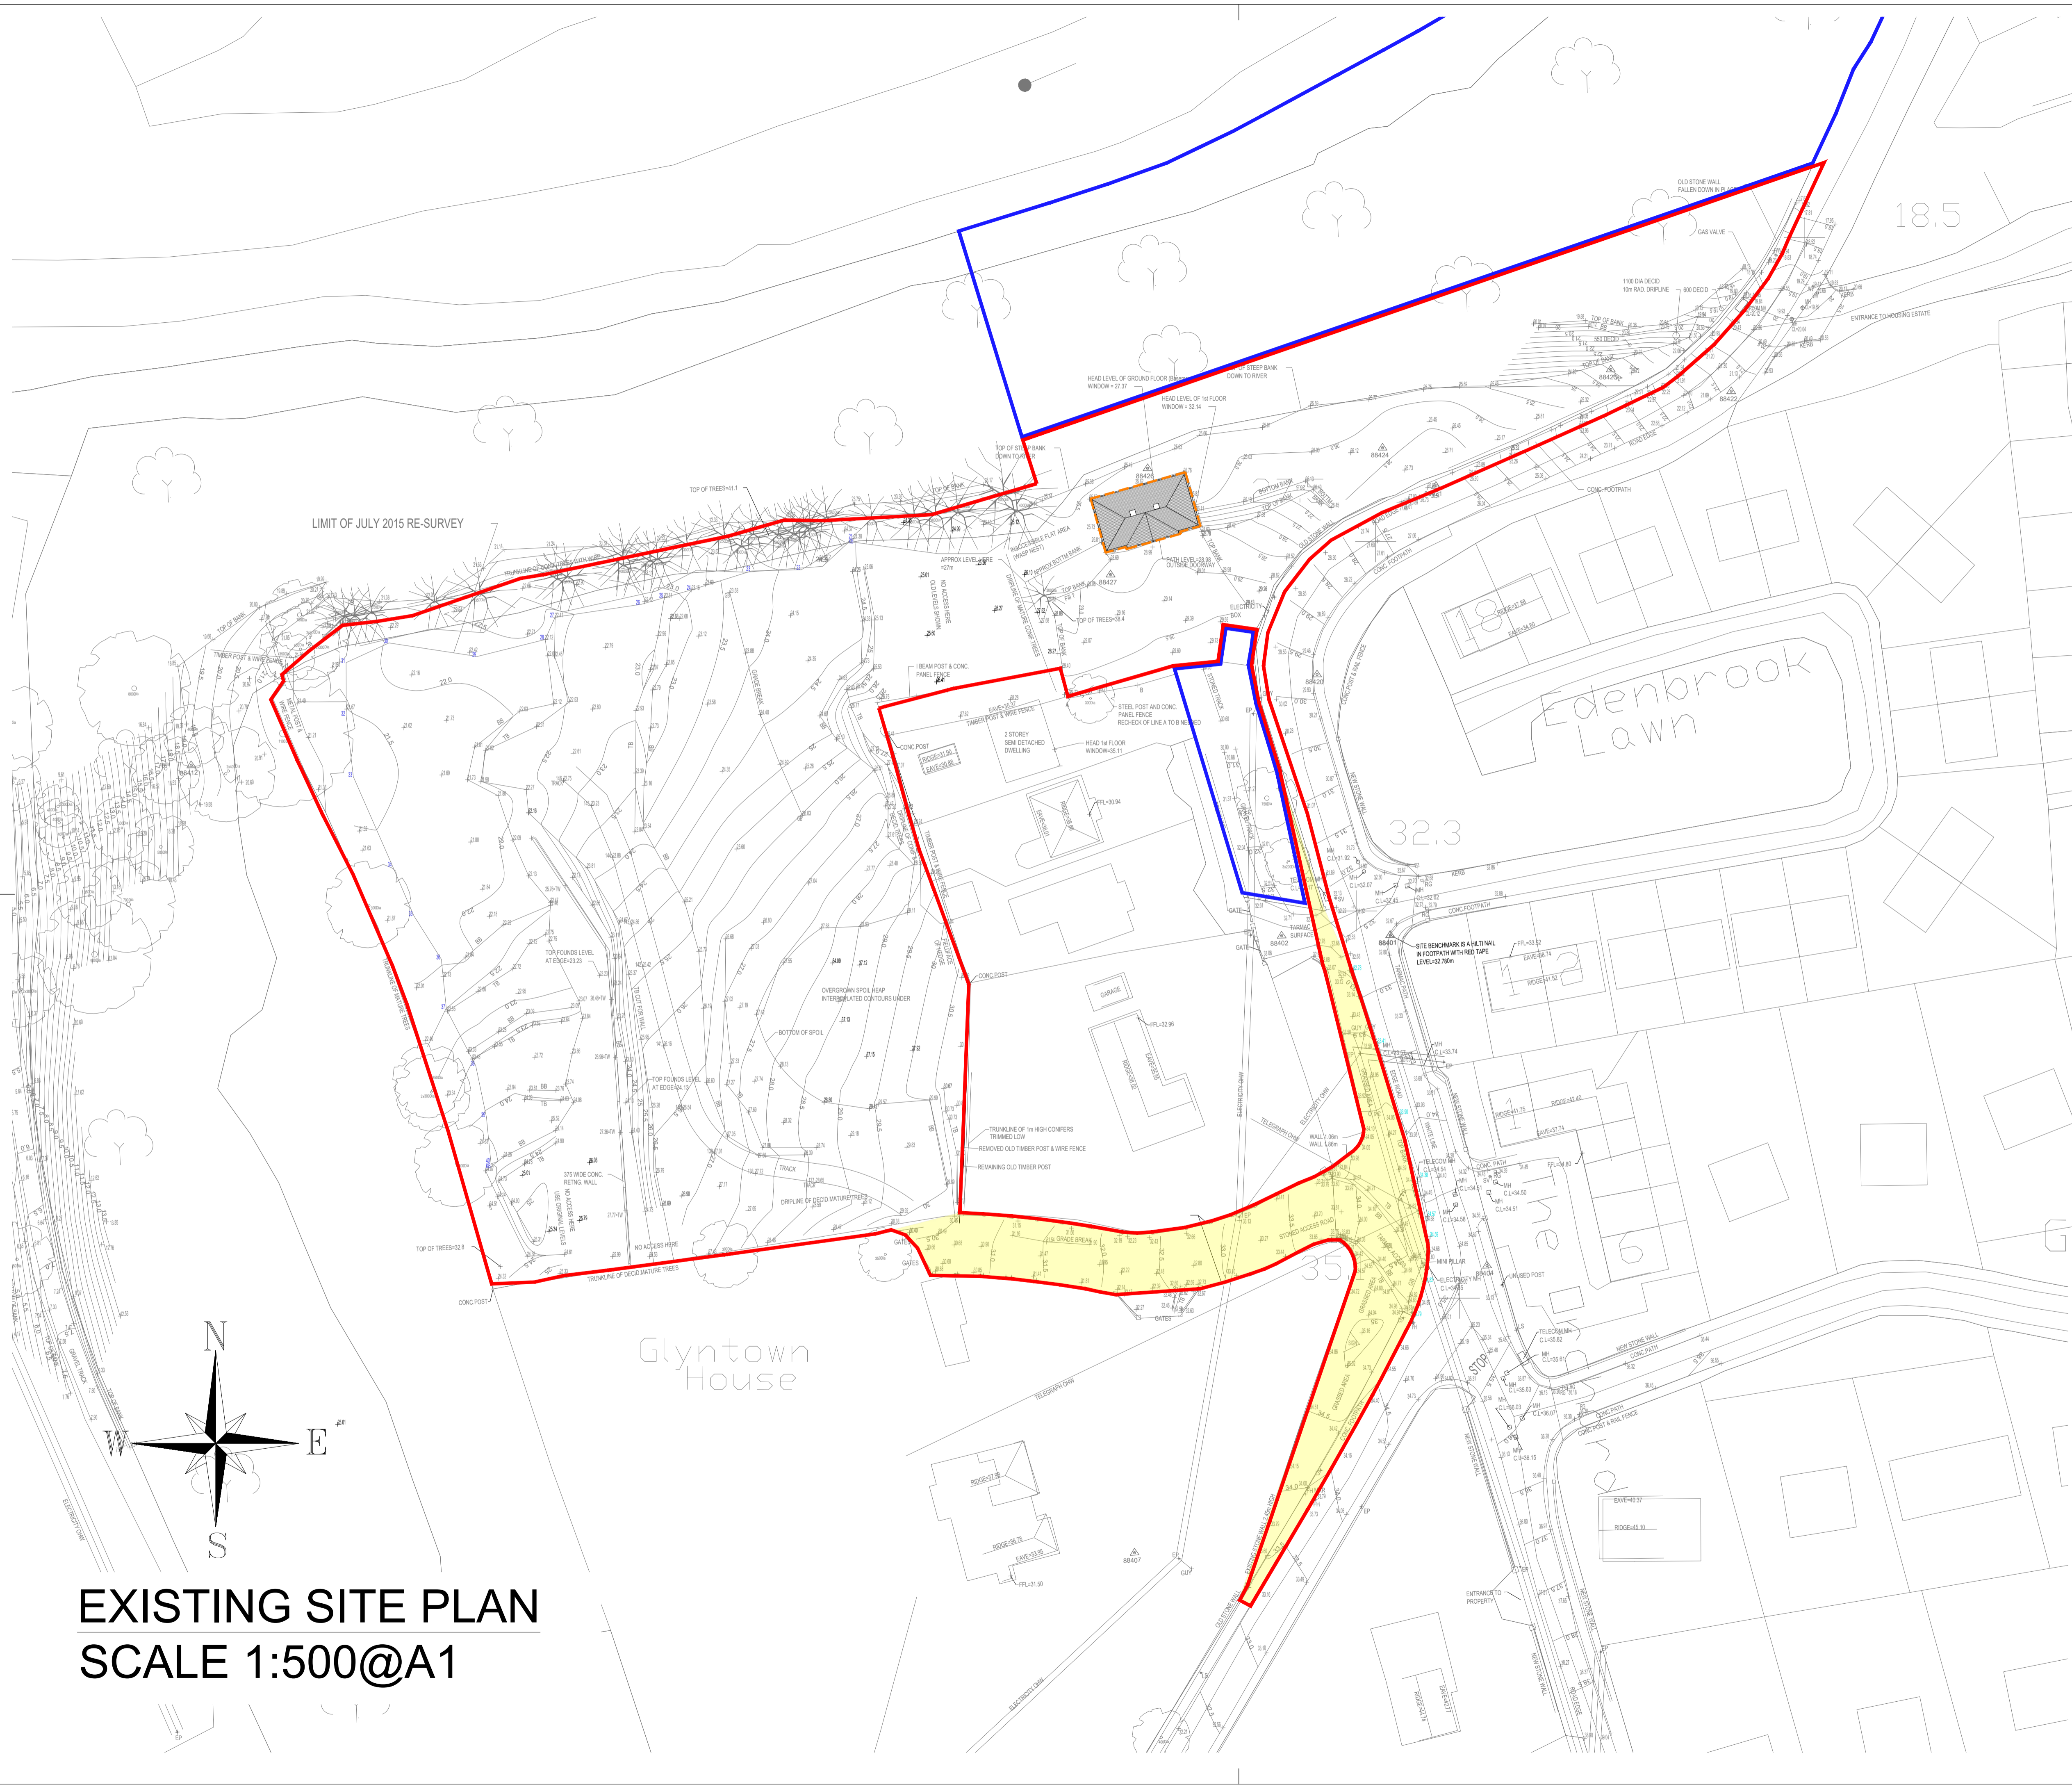

LEGEND

- SITE BOUNDARY (1.63 HA)
- LAND WITHIN APPLICANTS OWNERSHIP
- RIGHT OF WAY / WAYLEAVE
- - - EXISTING COACH HOUSE (TO BE RETAINED & CONVERTED)

date	rev	name	chk	note
22.06.22	P1	MP	EJG	ISSUE FOR PLANNING

DEADY GAHAN ARCHITECTS

EASTGATE VILLAGE, LITTLE ISLAND, CORK
 T: 021 4355016 W: WWW.DGARCHITECTS.IE
 EMAIL: INFO@DGARCHITECTS.IE

Project
 PROPOSED RESIDENTIAL DEVELOPMENT
 AT GLYNTOWN, GLANMIRE,
 CO. CORK

Drawing title
 EXISTING SITE PLAN

Scale 1:500 @A1	Drawn PD	Checked EJG	Date 16.12.21
Project No. 21061	Drg. No. 21061/P/003C	Revision P1	

Information | Comments | Tender
 Planning | Construction

EXISTING SITE PLAN
SCALE 1:500@A1

