




DO NOT SCALE. WORK TO FIGURED DIMENSIONS ONLY.
ALL EXISTING DIMENSIONS TO BE CHECKED ON SITE.
DRAWN ON AUTOCAD R2004 AT DEADY GAHAN ARCHITECTS LTD
LAYERS ON THIS DRAWING COMPLY WITH BS 1192: PART 5

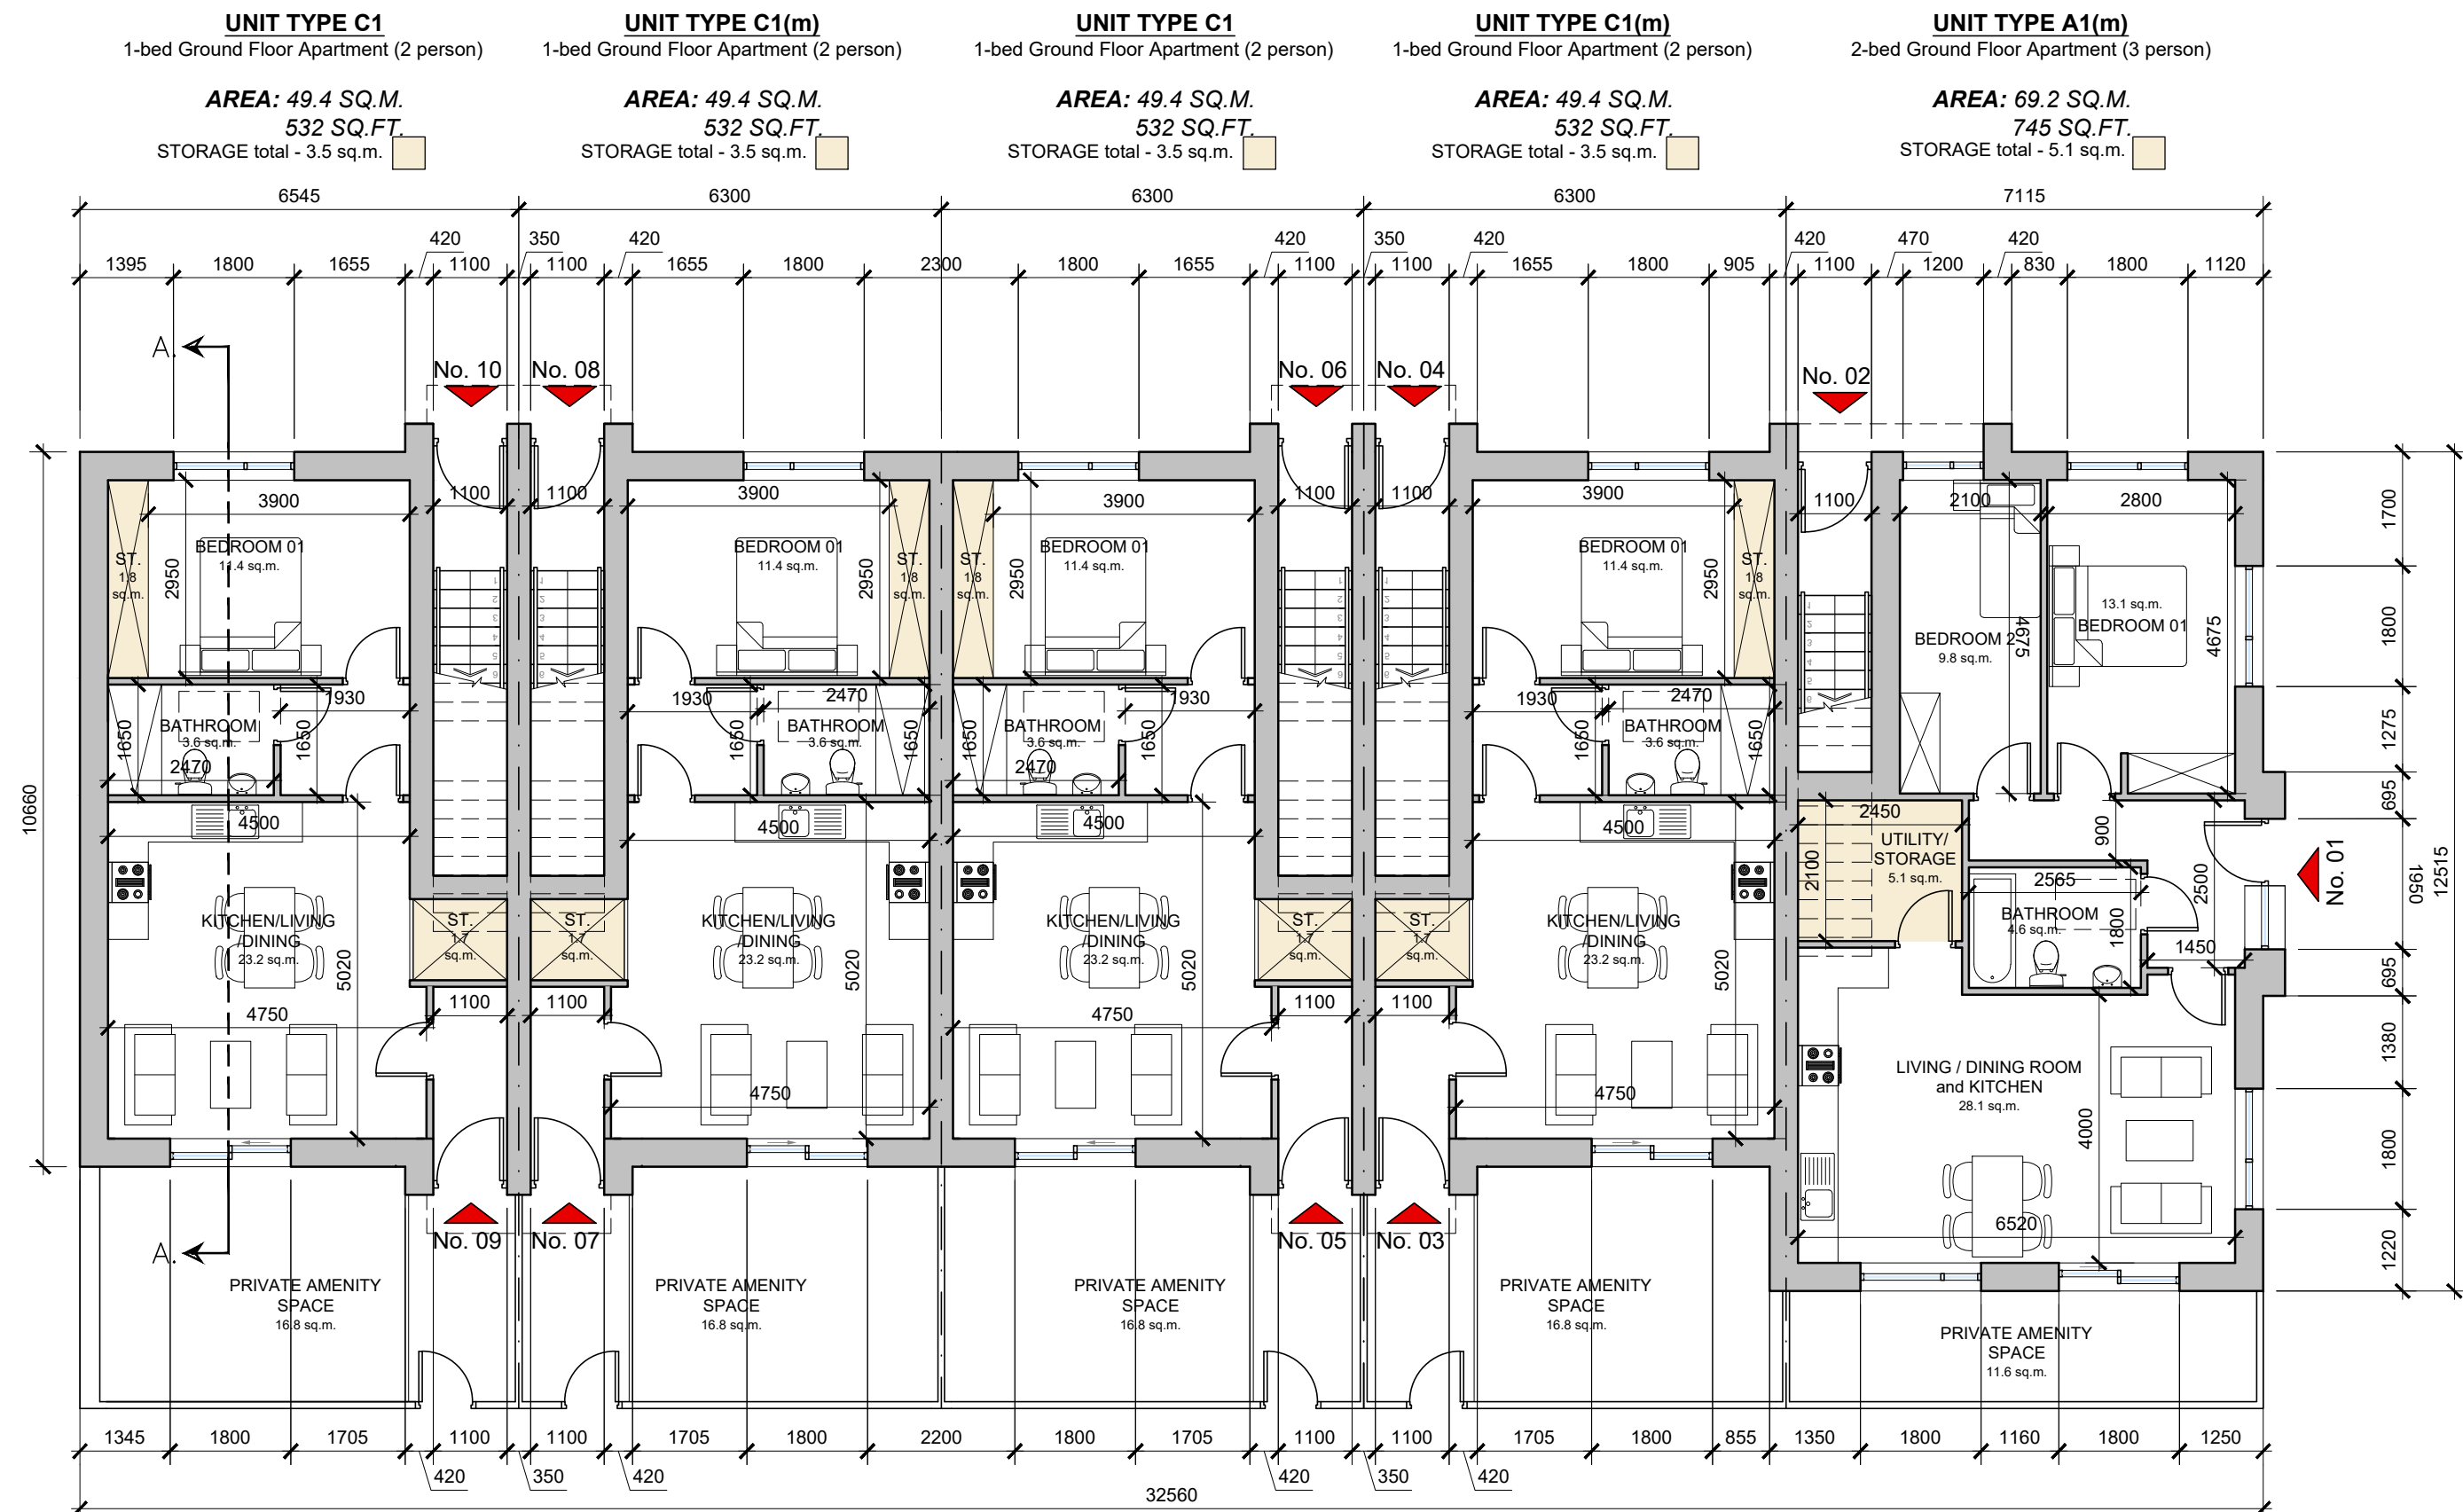

Block 01 | Ground Floor Plan
SCALE 1:100 @ A2

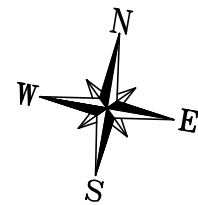

BLOCK 01
UNIT 01/02: FFL + 28.60
UNIT 03-08: FFL + 29.05
UNIT 09/10: FFL + 29.50

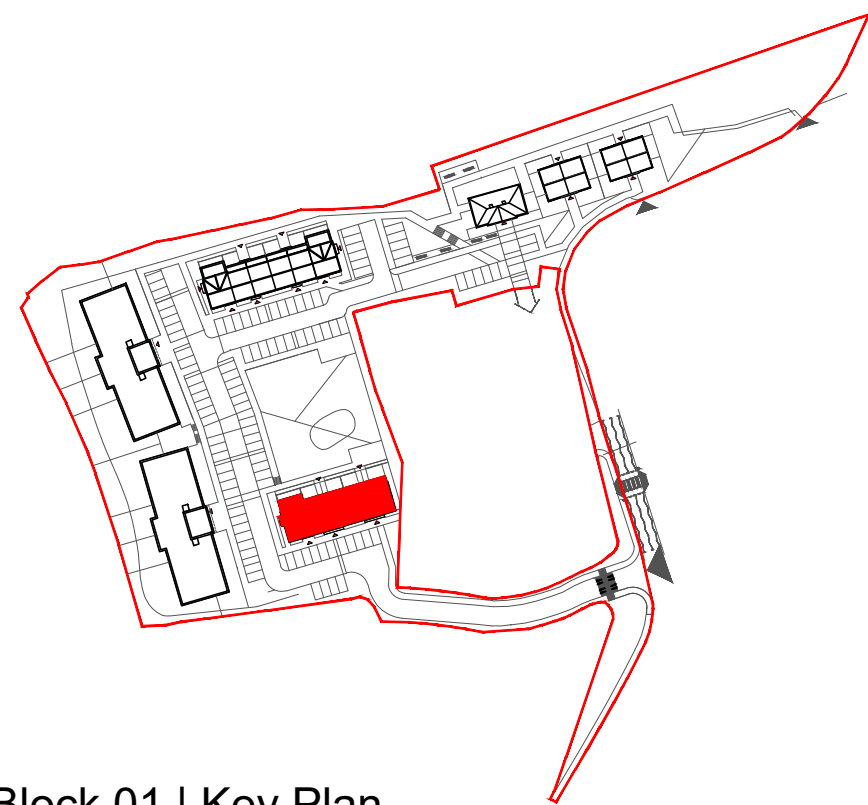

Block 01 | Key Plan




Block 01 | 3D Render: Front View



Block 01 | 3D Render: Rear View


date	rev	name	chk	note
22.06.22	P1	COC	EJG	ISSUE FOR PLANNING

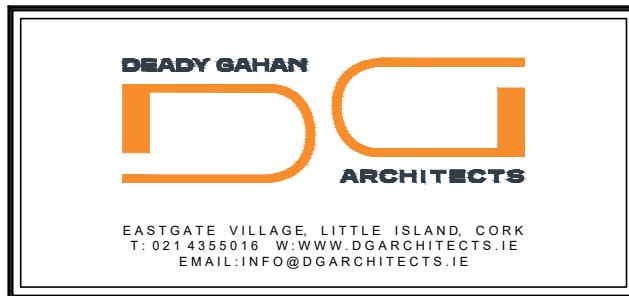

Project
PROPOSED RESIDENTIAL DEVELOPMENT
AT GLYNTOWN, GLANMIRE
CO. CORK


Drawing title			
BLOCK 01 PROPOSED GROUND FLOOR PLAN AND 3D RENDERERS			
Scale 1:100 @A2	Drawn COC	Checked EJG	Date 26.05.22
Project No. 21061	Dwg. No. 21061/P/101	Revision P1	

☐ Information \ Comments
☒ Planning
☐ Tender
☐ Construction

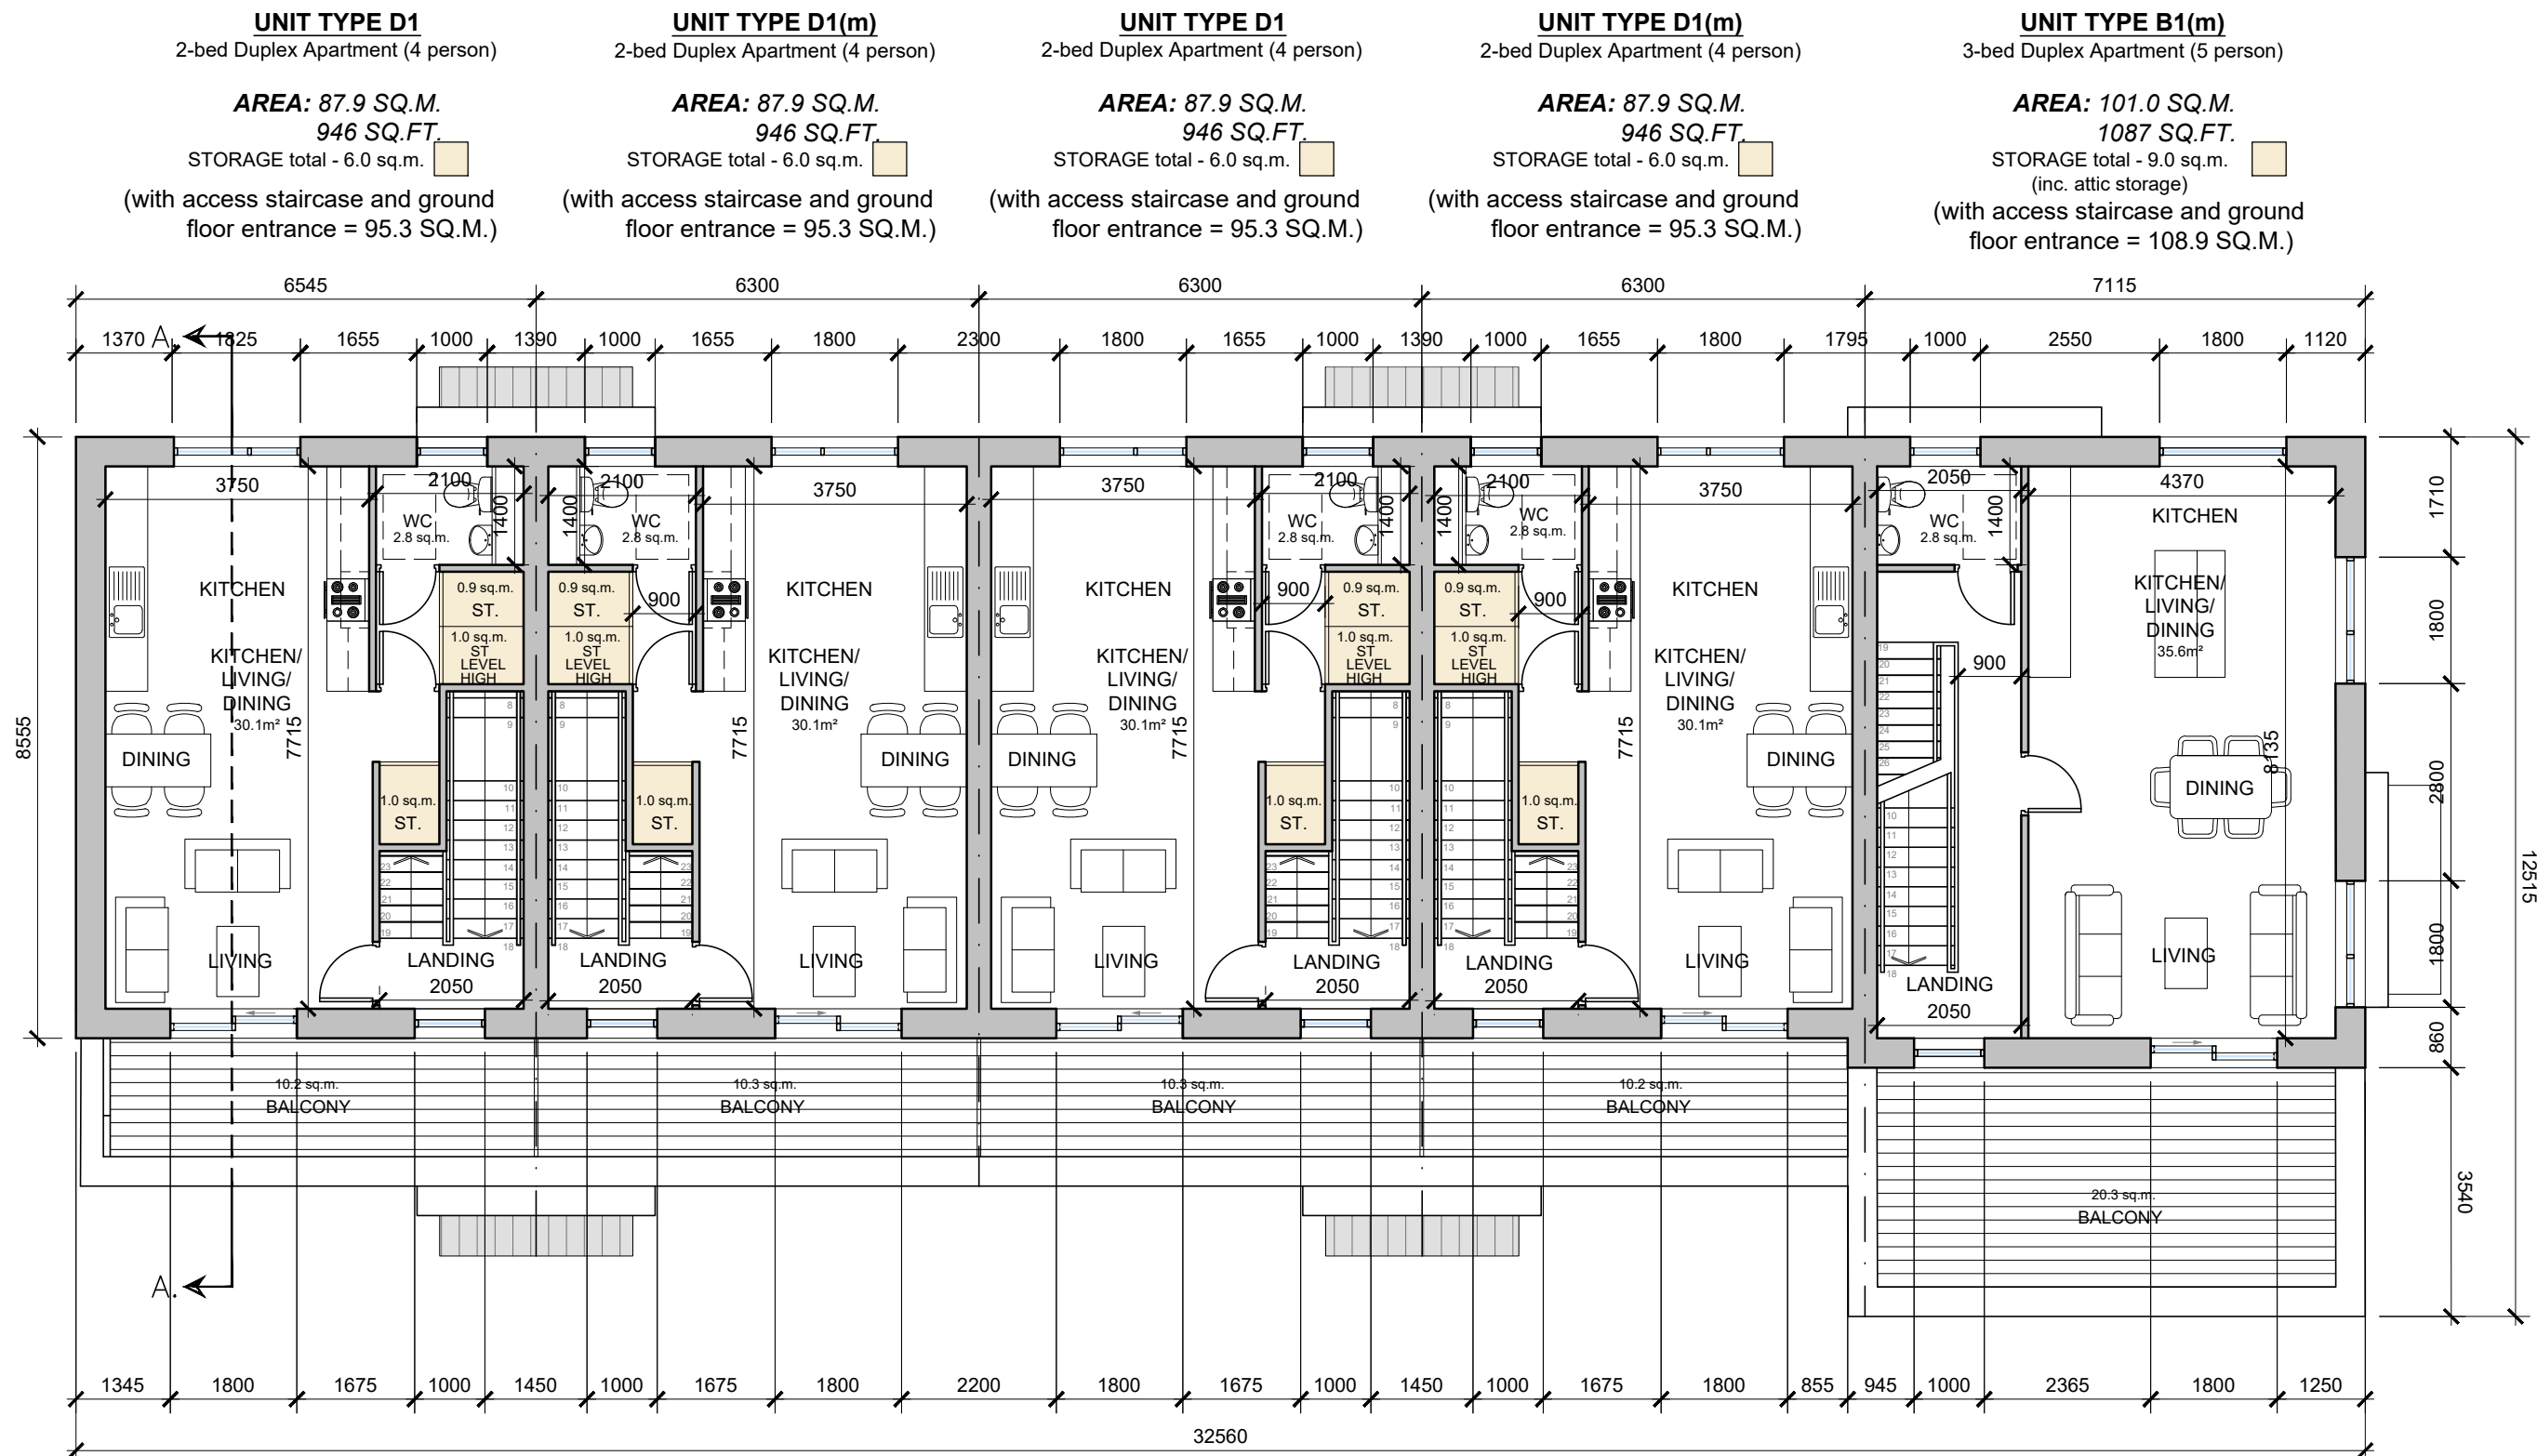

Block 01 | First Floor Plan
SCALE 1:100 @ A1


date	rev	name	chk	note
14.06.22	P1	COC	EJG	ISSUE FOR PLANNING

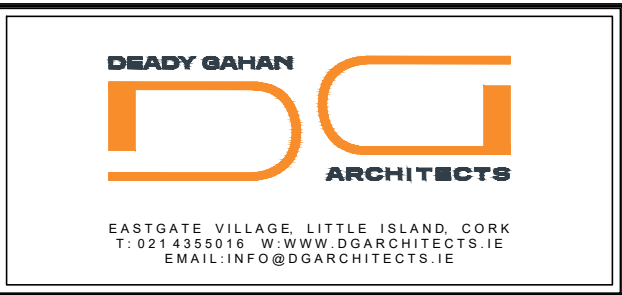


Project
PROPOSED RESIDENTIAL DEVELOPMENT
AT GLYNTOWN, GLANMIRE
CO. CORK

Drawing title BLOCK 01 PROPOSED FIRST FLOOR PLAN			
Scale 1:100 @A2	Drawn COC	Checked EJG	Date 26.05.22
Project No. 21061	Drg. No. 21061/P/102		Revision P1
☐ Information \ Comments			Tender ☐
☒ Planning			Construction ☐

DO NOT SCALE. WORK TO FIGURED DIMENSIONS ONLY.
ALL EXISTING DIMENSIONS TO BE CHECKED ON SITE.
DRAWN ON AUTOCAD R2004 AT DEADY GAHAN ARCHITECTS LTD
LAYERS ON THIS DRAWING COMPLY WITH BS 1192: PART 5

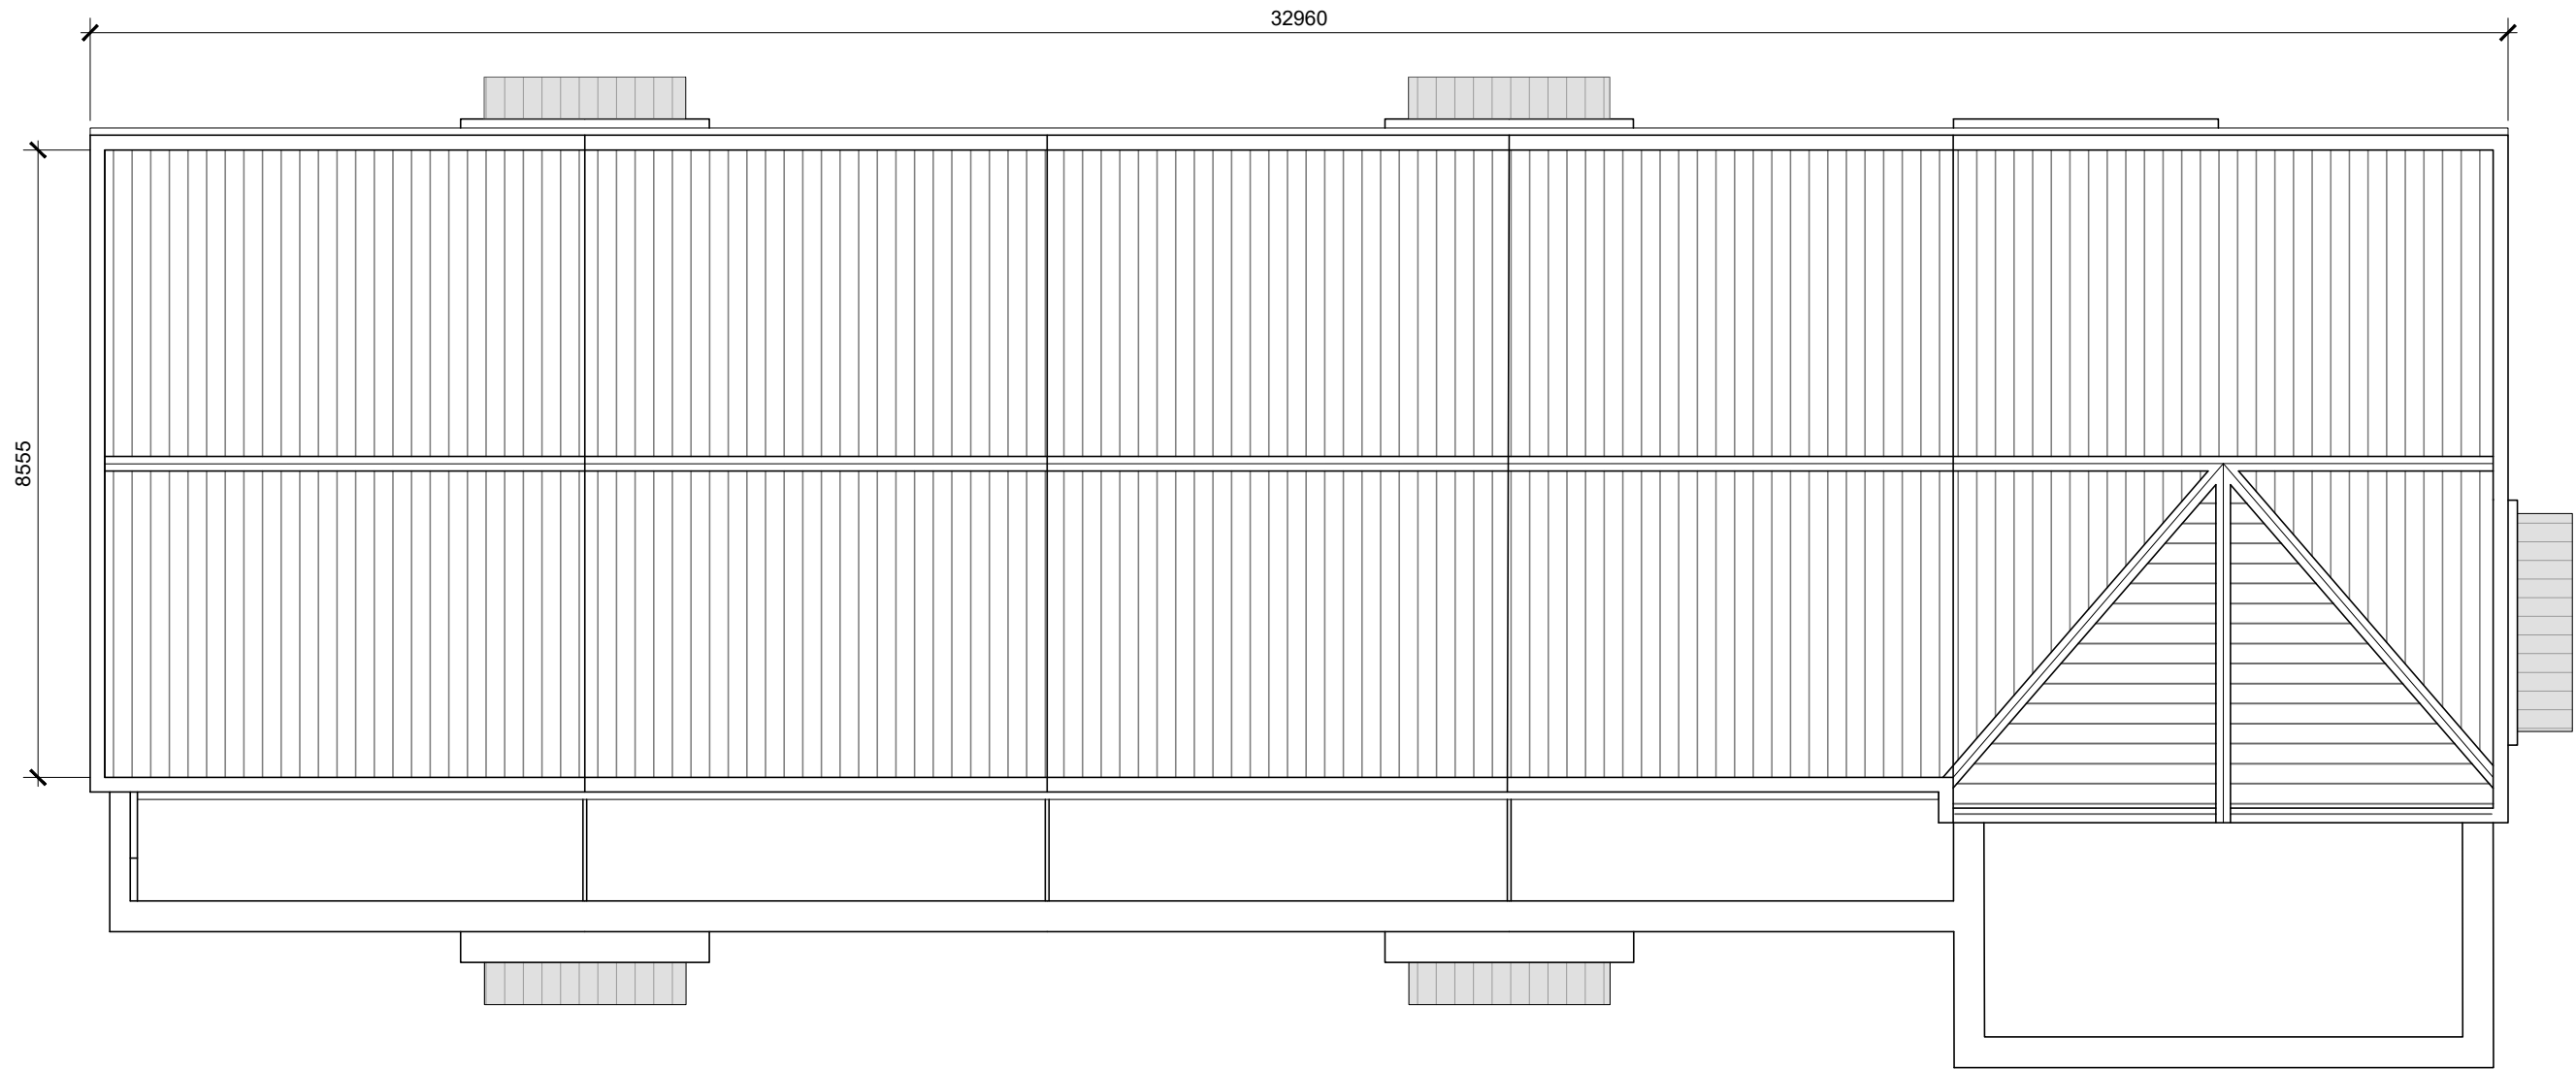


Block 01 | Roof Plan
SCALE 1:100 @ A1

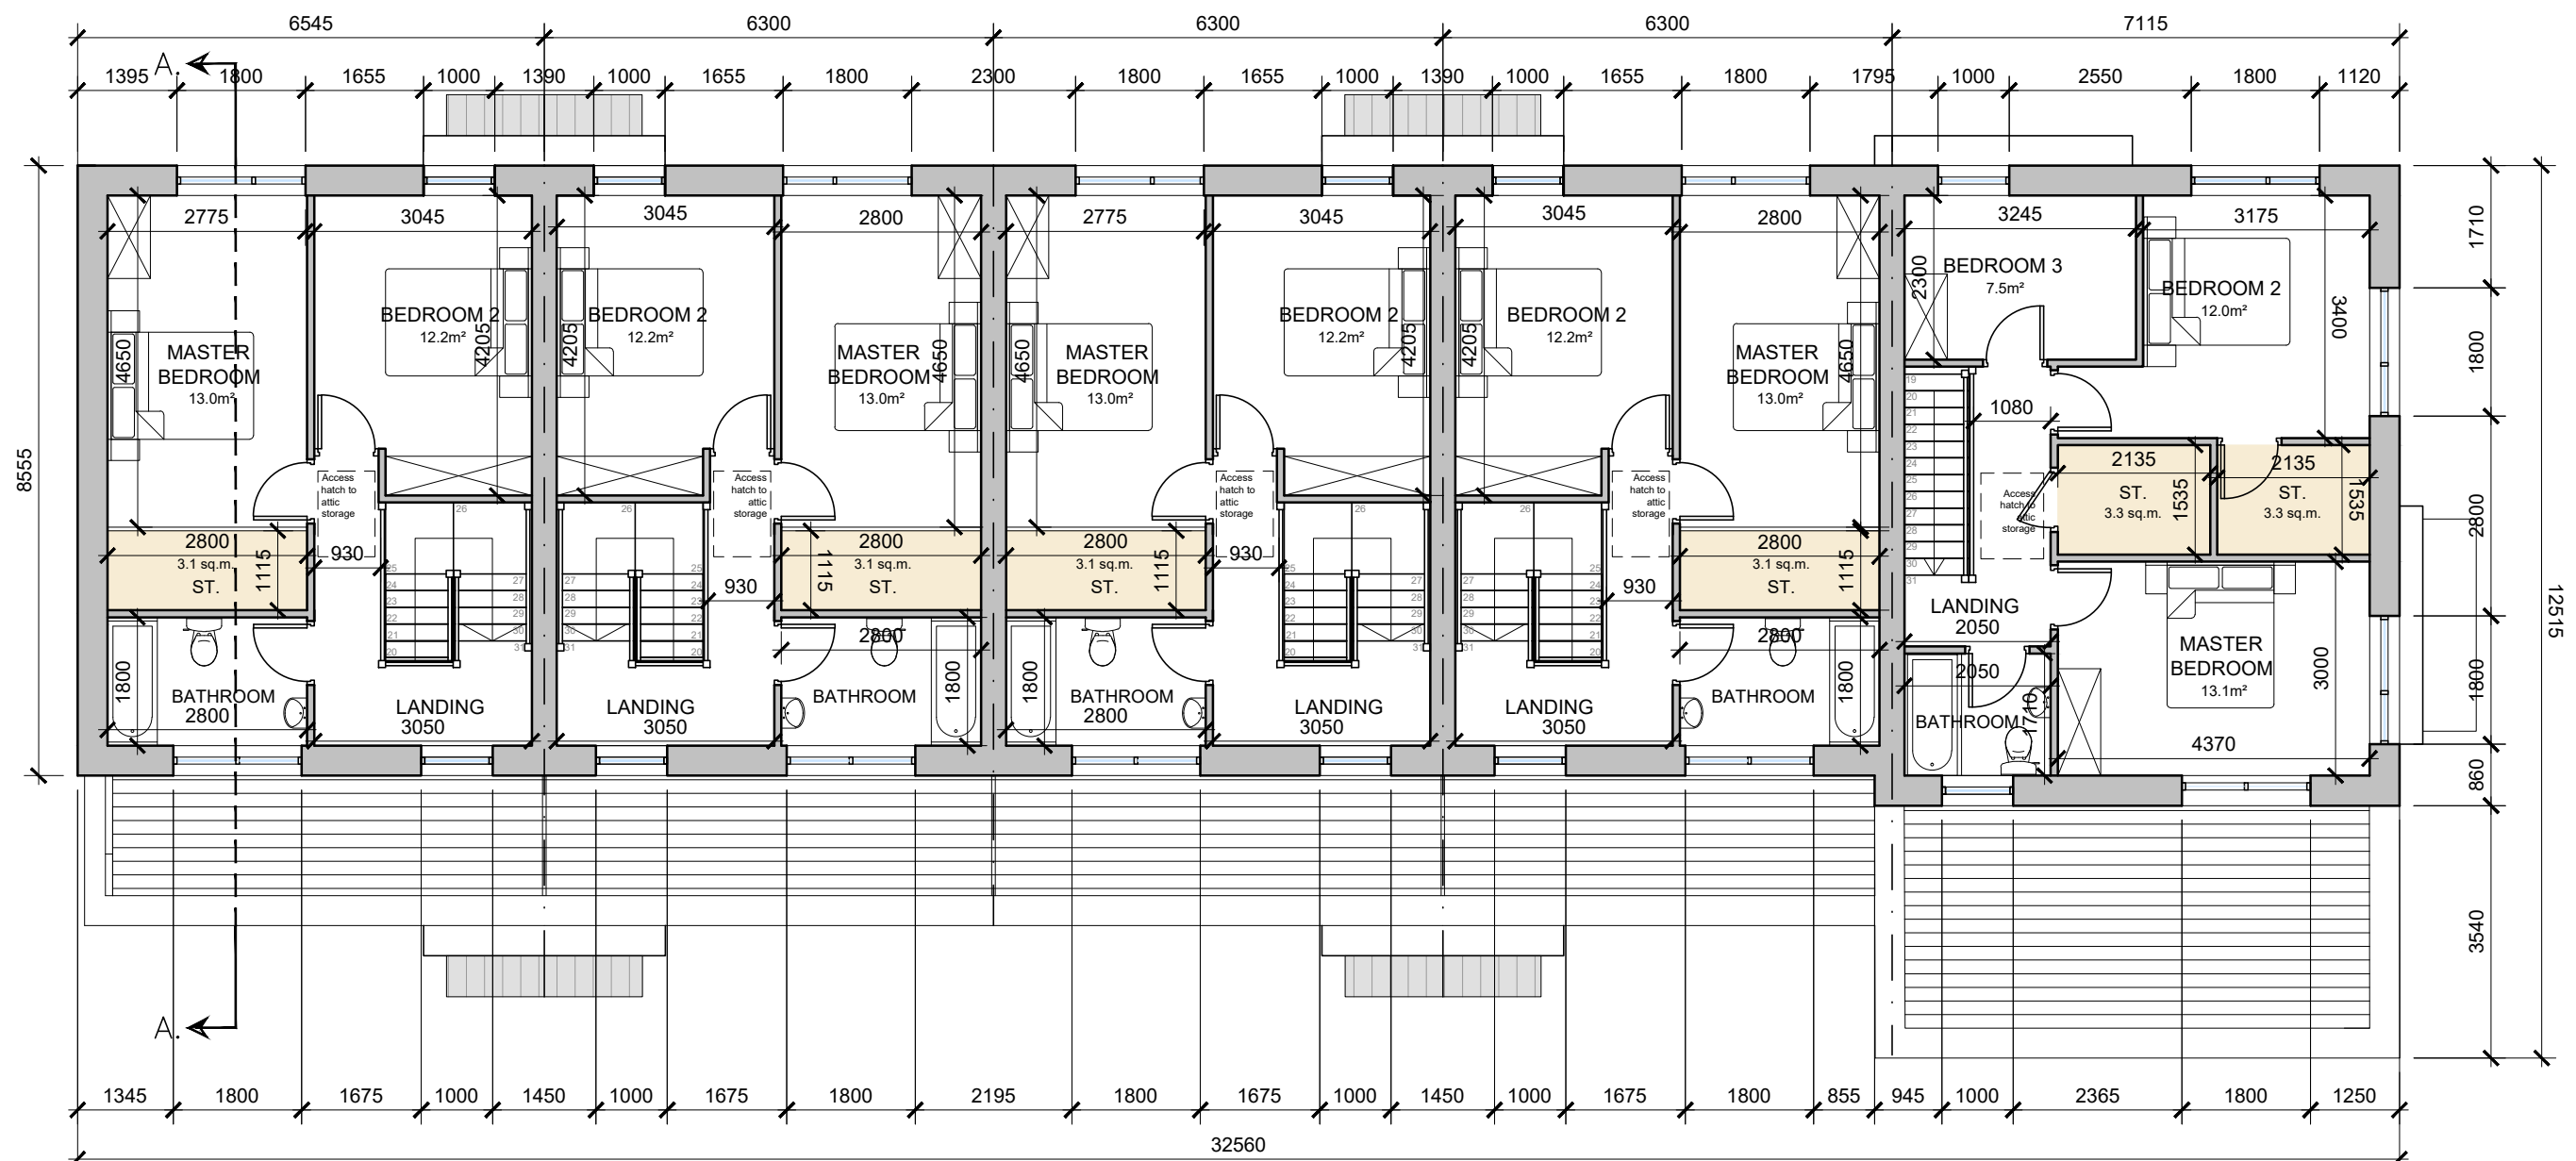

Block 01 | Second Floor Plan
SCALE 1:100 @ A1

date	rev	name	chk	note
14.06.22	P1	COC	EJG	ISSUE FOR PLANNING

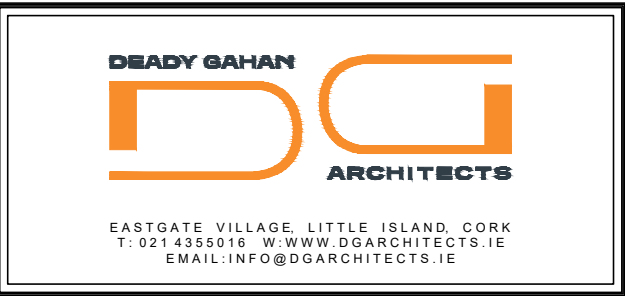

Project
PROPOSED RESIDENTIAL DEVELOPMENT
AT GLYNTOWN, GLANMIRE
CO. CORK

Drawing title BLOCK 01 PROPOSED SECOND FLOOR AND ROOF PLAN			
Scale 1:100 @A2	Drawn COC	Checked EJG	Date 26.05.22
Project No. 21061	Dwg. No. 21061/P/103	Revision P1	
☐ Information \ Comments		Tender ☐	
☒ Planning		Construction ☐	


DO NOT SCALE. WORK TO FIGURED DIMENSIONS ONLY.
ALL EXISTING DIMENSIONS TO BE CHECKED ON SITE.
DRAWN ON AUTOCAD R2004 AT DEADY GAHAN ARCHITECTS LTD
LAYERS ON THIS DRAWING COMPLY WITH BS 1192: PART 5



Front Elevation
SCALE 1:100 @ A1



date	rev	name	chk	note
14.06.22	P1	COC	EJG	ISSUE FOR PLANNING

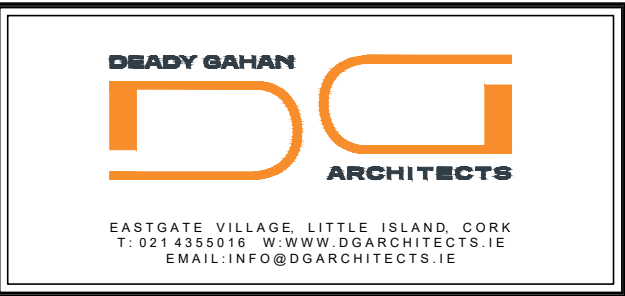


Project
PROPOSED RESIDENTIAL DEVELOPMENT
AT GLYNTOWN, GLANMIRE
CO. CORK

Drawing title


BLOCK 01

PROPOSED FRONT & REAR ELEVATIONS


Scale 1:100 @A2	Drawn COC	Checked EJG	Date 26.05.22
Project No. 21061	Drg. No. 21061/P/104		Revision P1
☐ Information \ Comments			Tender ☐
☒ Planning			Construction ☐

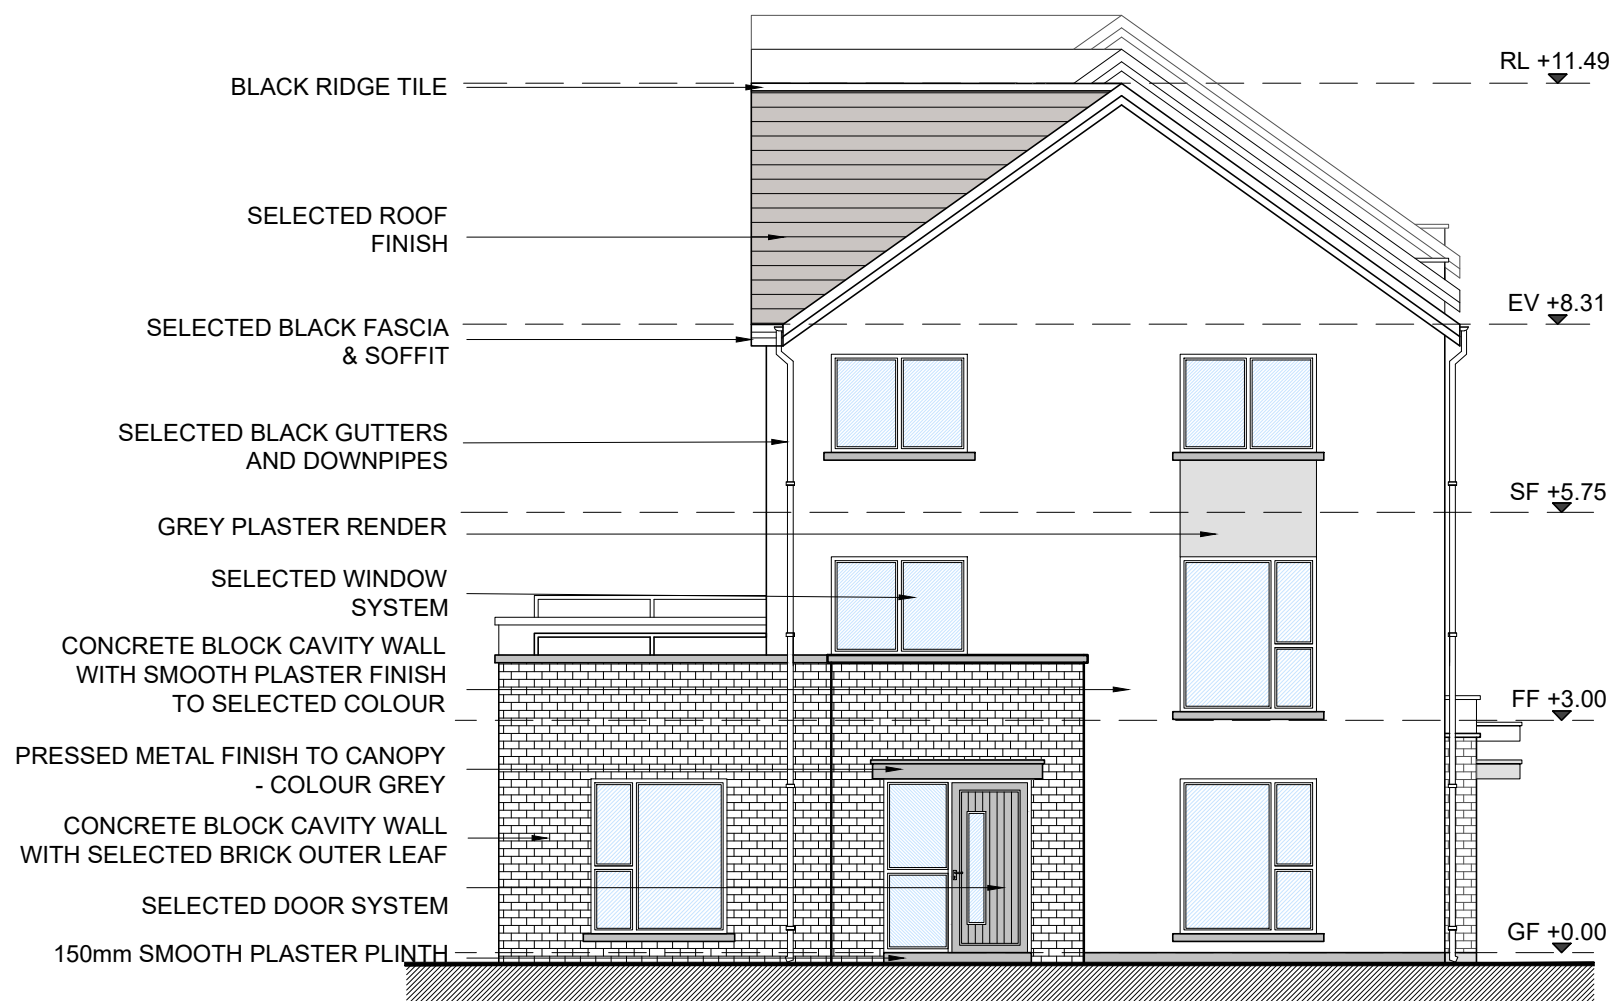

Side Elevation
SCALE 1:100 @ A2

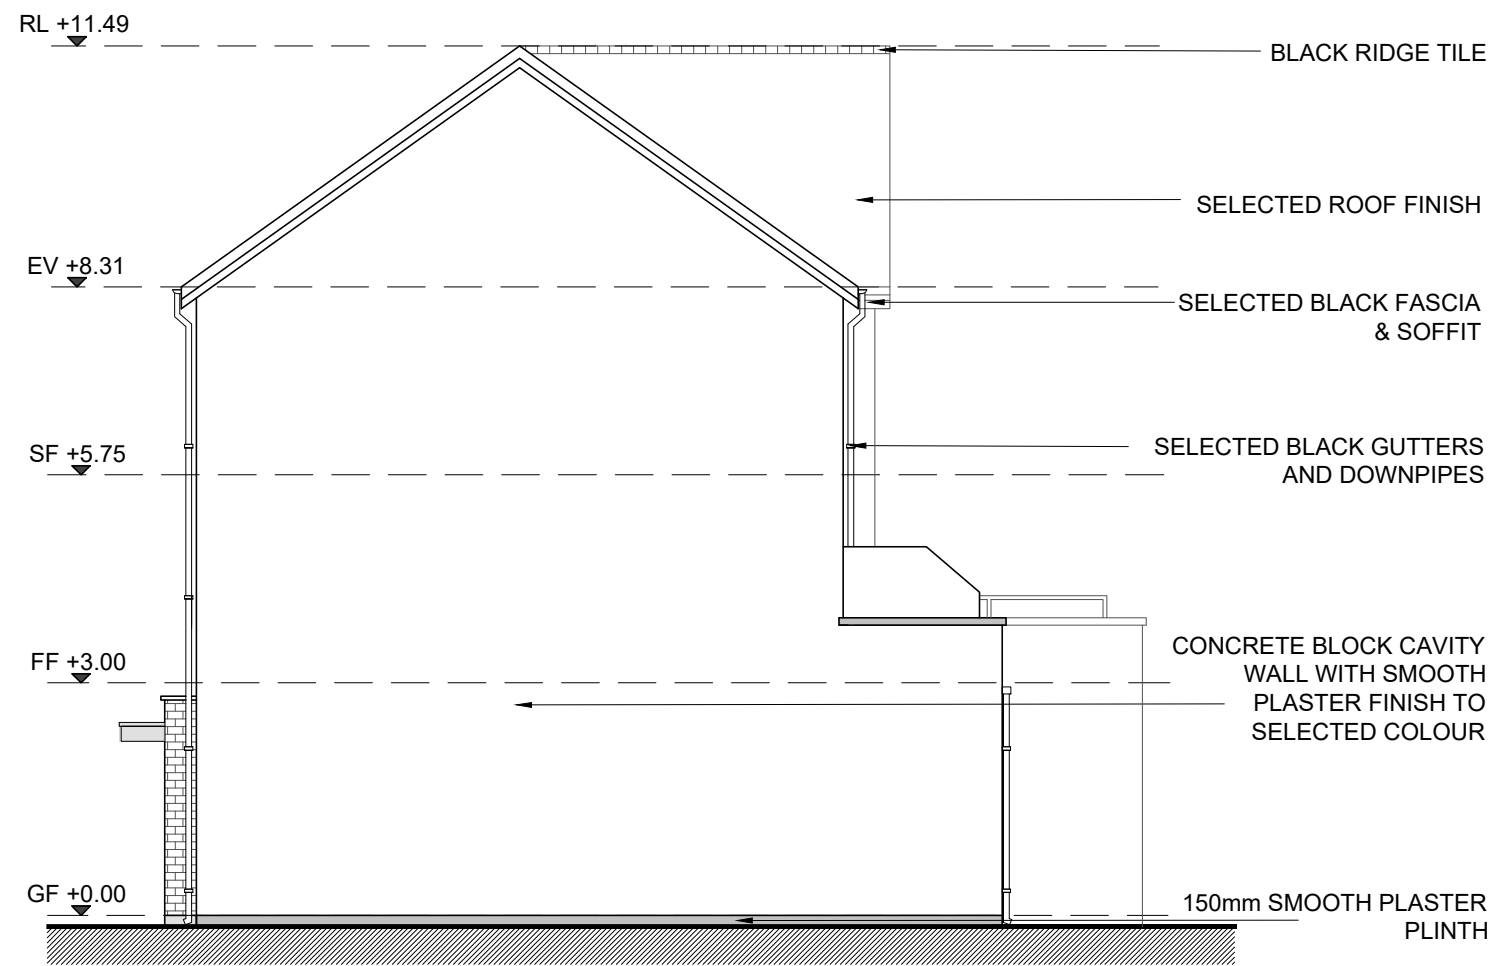


Side Elevation
SCALE 1:100 @ A2

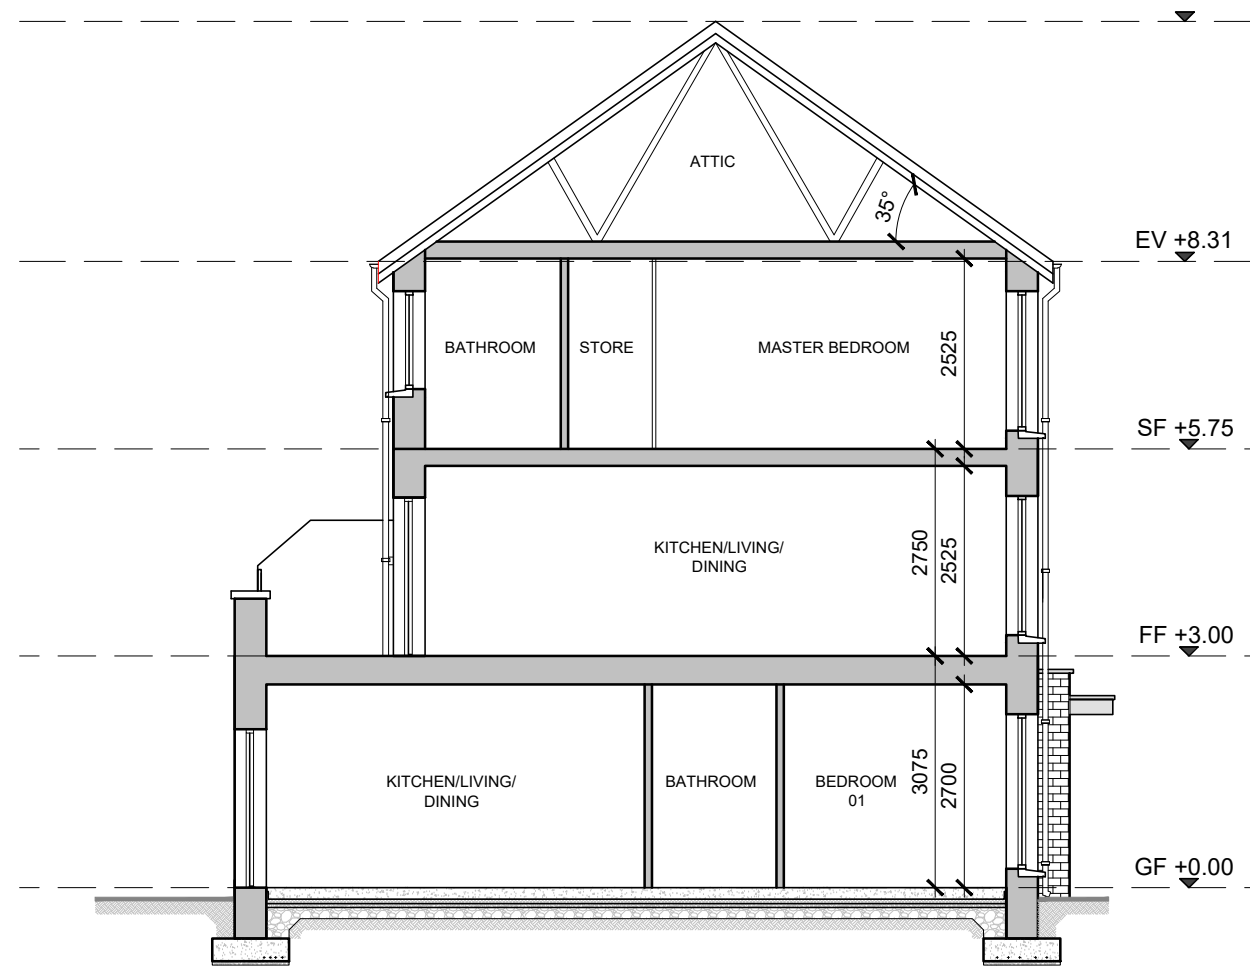

Section A-A
SCALE 1:100 @ A1

date	rev	name	chk	note
14.06.22	P1	COC	EJG	ISSUE FOR PLANNING

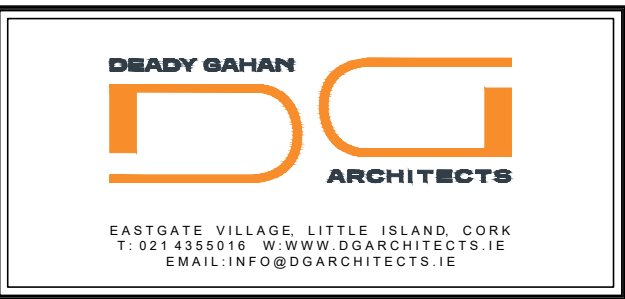

Project
PROPOSED RESIDENTIAL DEVELOPMENT
AT GLYNTOWN, GLANMIRE
CO. CORK

Drawing title BLOCK 01 PROPOSED SIDE ELEVATIONS & SECTION A-A			
Scale 1:100 @A2	Drawn COC	Checked EJG	Date 26.05.22
Project No. 21061	Dwg. No. 21061/P/105	Revision P1	
☐ Information \ Comments		Tender ☐	
☒ Planning		Construction ☐	