



DO NOT SCALE. WORK TO FIGURED DIMENSIONS ONLY.  
 ALL EXISTING DIMENSIONS TO BE CHECKED ON SITE.  
 DRAWN ON AUTOCAD R2004 AT DEADY GAHAN ARCHITECTS LTD  
 LAYERS ON THIS DRAWING COMPLY WITH BS 1192: PART 5

STORAGE  
 Total - 6 sq.m.


**HOUSE TYPE A2(m)**  
**AREA: 109.8 SQ.M.**  
**1,182 SQ.FT.**

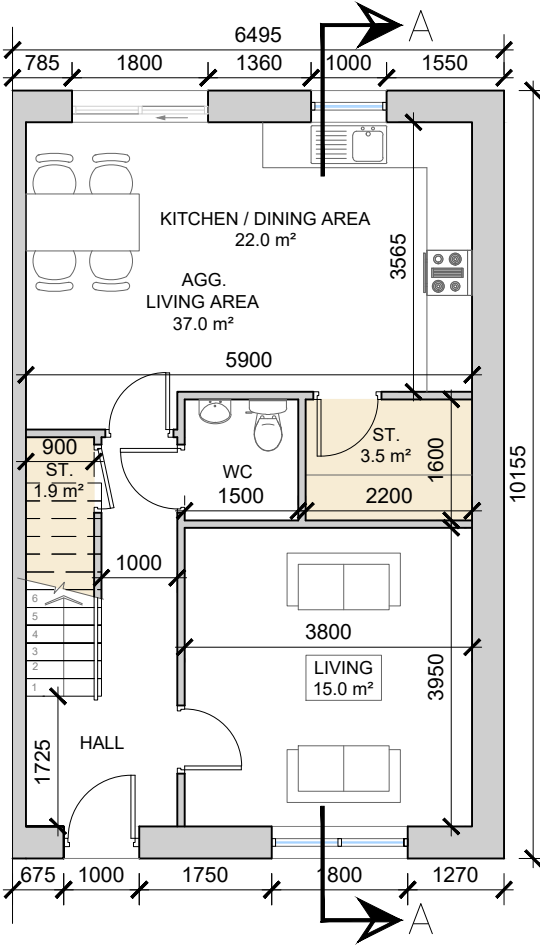


**GROUND FLOOR PLAN**  
 SCALE 1:100 @ A3

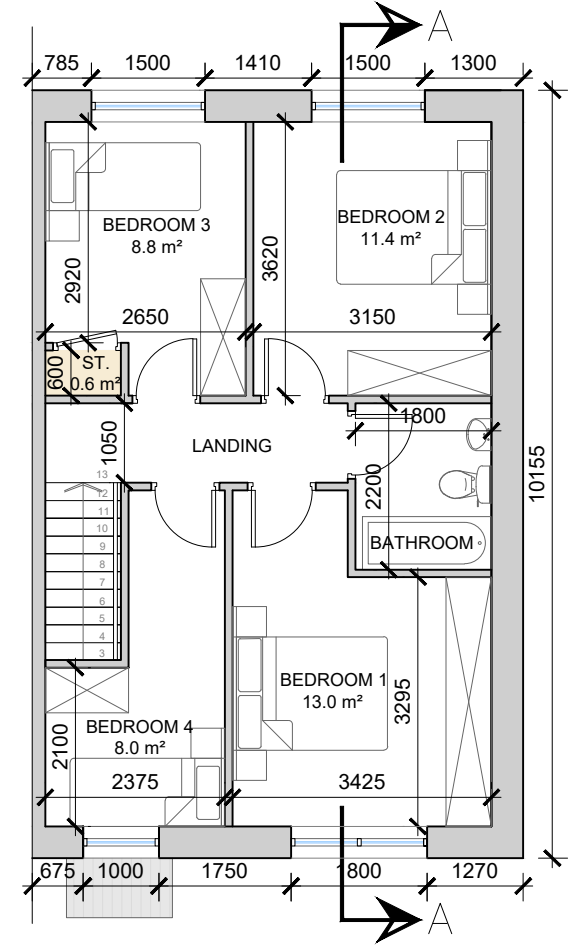

**FIRST FLOOR PLAN**  
 SCALE 1:100 @ A3

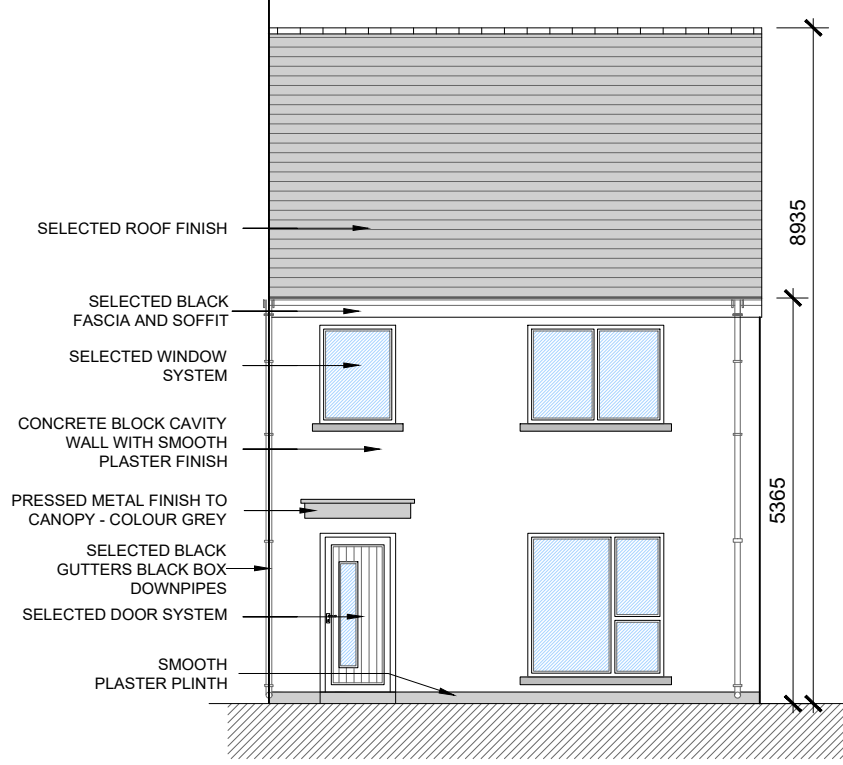


**FRONT ELEVATION**  
 SCALE 1:100 @ A3

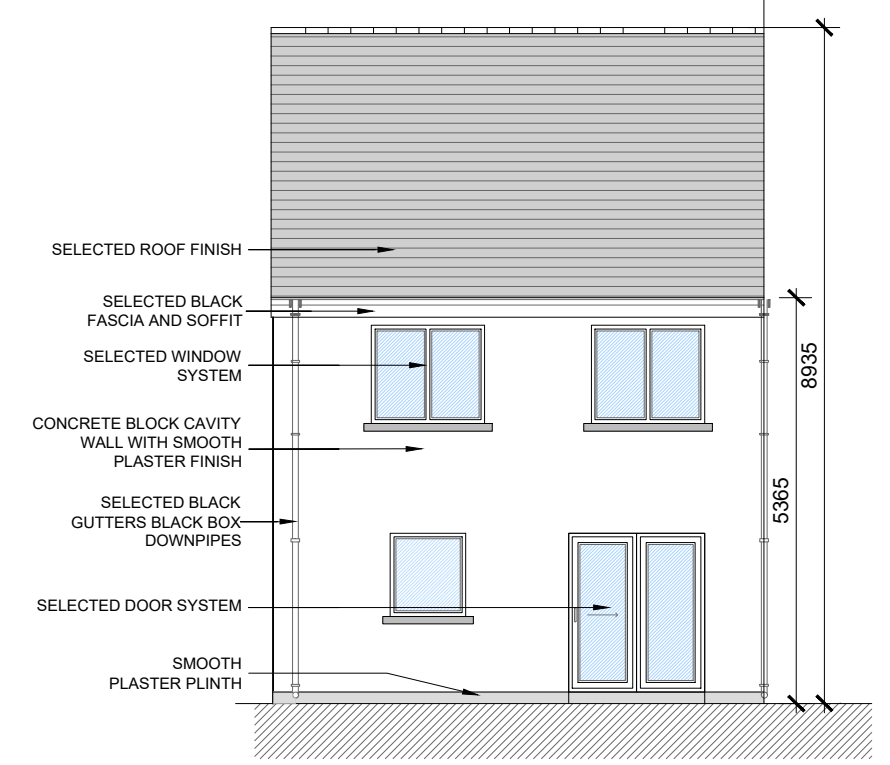

**REAR ELEVATION**  
 SCALE 1:100 @ A3




**HOUSE TYPE A2(M) - 3D RENDER**

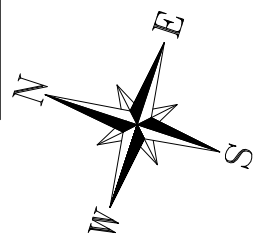

NOTE: HOUSE NO: 07 SHOWN  
 FFL: 94.80

NOTE: POSITION OF NORTH POINT AND FFL VARY - CHECK SITE PLAN FOR ORIENTATION - DWG NO. 21144/P/003.

date	rev	name	chk	note
03.03.22	P1	MP	EJG	ISSUE FOR PLANNING

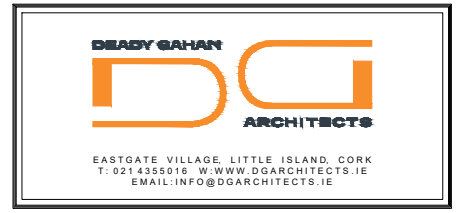


Project  
 PROPOSED DEVELOPMENT  
 AT SCART, GREENVALLEY, DOUGLAS, CORK


Drawing title  
 HOUSE TYPE A2(M)  
 FLOOR PLANS, ELEVATIONS & SECTION A-A

Scale 1:100 @ A3	Drawn LM	Checked EJG	Date 21.08.20
Project No. 21144	Dwg. No. 21144/P/103	Revision P1	

Information \ Comments  
 Planning

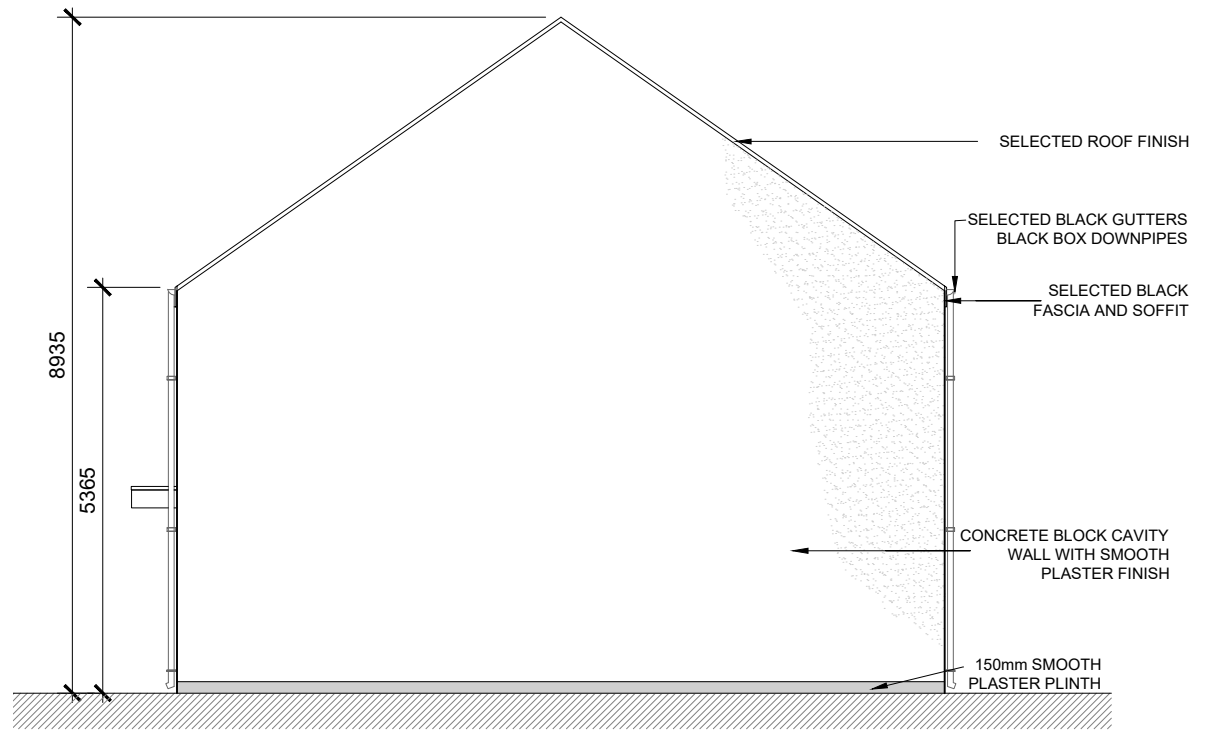

**SIDE ELEVATION**  
 SCALE 1:100 @ A3

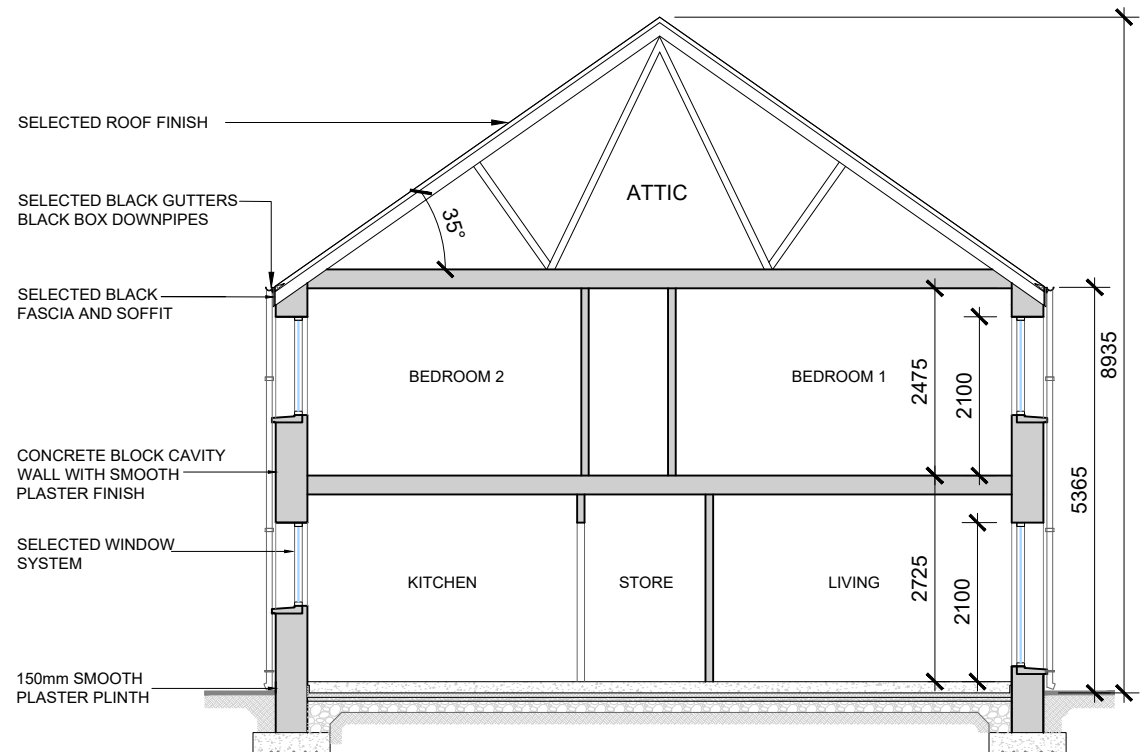

**SECTION A-A**  
 SCALE 1:100