



DO NOT SCALE. WORK TO FIGURED DIMENSIONS ONLY.
 ALL EXISTING DIMENSIONS TO BE CHECKED ON SITE.
 DRAWN ON AUTOCAD R2004 AT DEADY GAHAN ARCHITECTS LTD
 LAYERS ON THIS DRAWING COMPLY WITH BS 1192: PART 5

HOUSE TYPE A3(m)
AREA: 109.8 SQ.M.
1,182 SQ.FT.

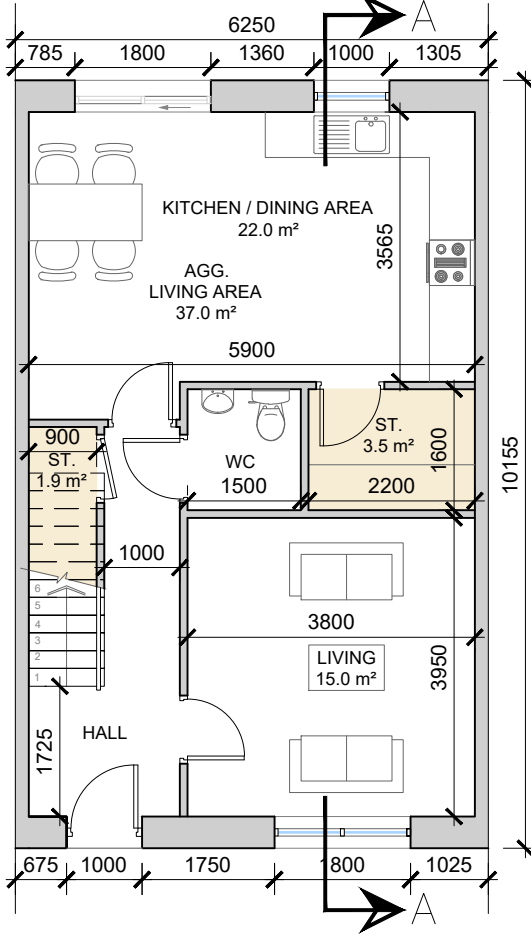


GROUND FLOOR PLAN
 SCALE 1:100 @ A3

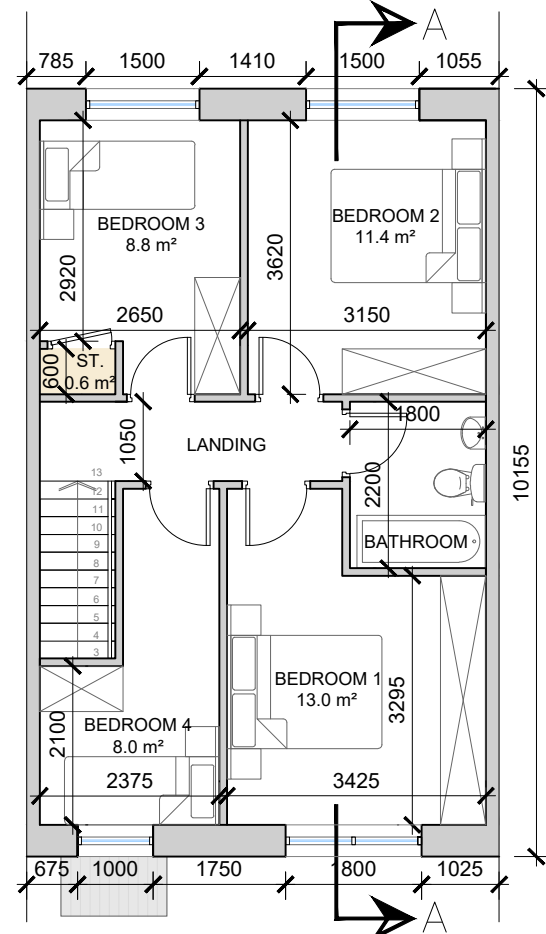

FIRST FLOOR PLAN
 SCALE 1:100 @ A3

- SELECTED ROOF FINISH
- SELECTED BLACK FASCIA AND SOFFIT
- SELECTED WINDOW SYSTEM
- CONCRETE BLOCK CAVITY WALL WITH SMOOTH PLASTER FINISH
- PRESSED METAL FINISH TO CANOPY - COLOUR GREY
- SELECTED BLACK GUTTERS BLACK BOX DOWNPIPES
- SELECTED DOOR SYSTEM
- SMOOTH PLASTER PLINTH

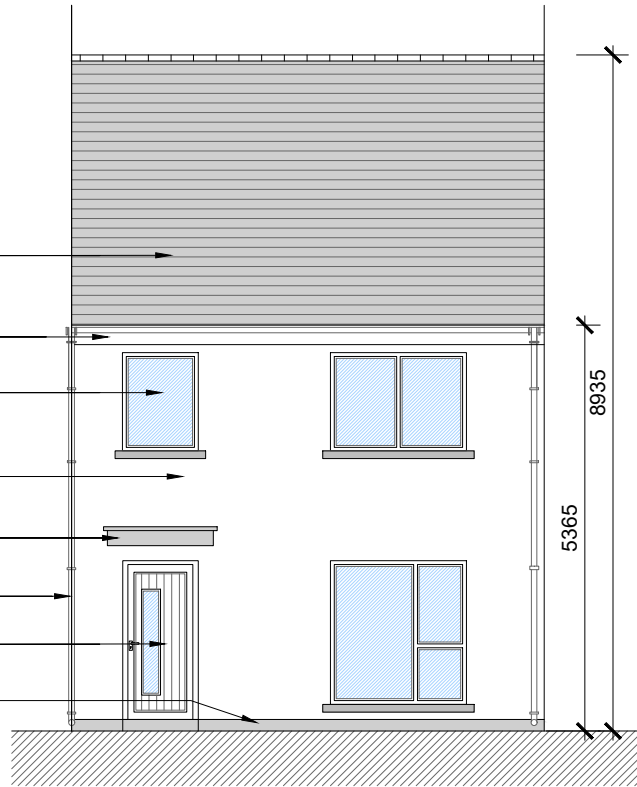


FRONT ELEVATION
 SCALE 1:100 @ A3

- SELECTED ROOF FINISH
- SELECTED BLACK FASCIA AND SOFFIT
- SELECTED WINDOW SYSTEM
- CONCRETE BLOCK CAVITY WALL WITH SMOOTH PLASTER FINISH
- SELECTED BLACK GUTTERS BLACK BOX DOWNPIPES
- SELECTED DOOR SYSTEM
- SMOOTH PLASTER PLINTH




REAR ELEVATION
 SCALE 1:100 @ A3

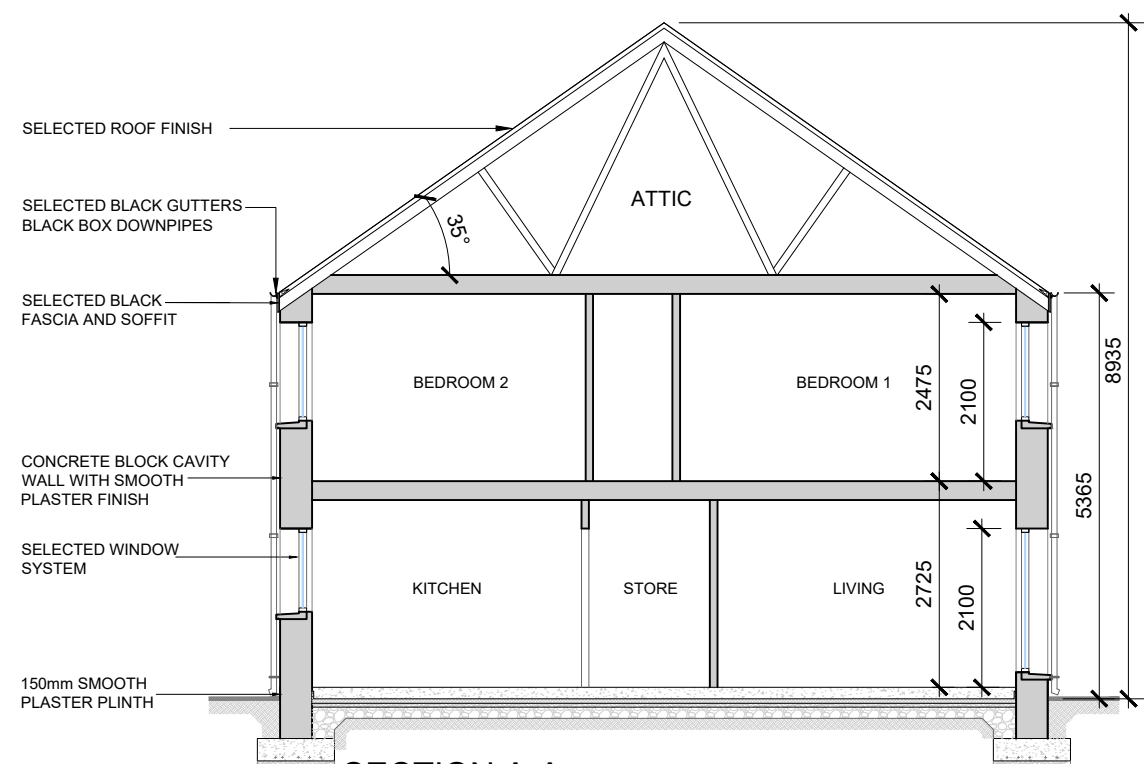

SECTION A-A
 SCALE 1:100




HOUSE TYPE A3(M) - 3D RENDER

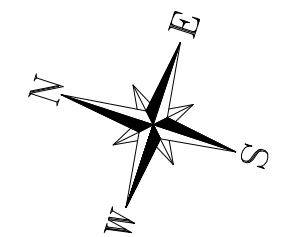

NOTE: HOUSE NO: 02 SHOWN
 FFL: 92.00

date	rev	name	chk	note
03.03.22	P1	MP	EJG	ISSUE FOR PLANNING

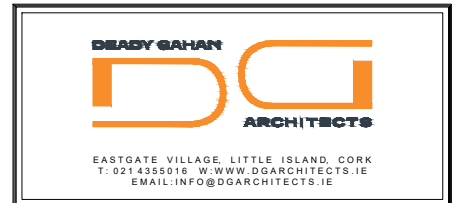

Project
 PROPOSED DEVELOPMENT
 AT SCART, GREENVALLEY, DOUGLAS, CORK

Drawing title
 HOUSE TYPE A3(M)
 FLOOR PLANS, ELEVATIONS & SECTION A-A

Scale	Drawn	Checked	Date
1:100 @ A3	LM	EJG	21.08.20
Project No.	Dwg. No.	Revision	
21144	21144/P/105	P1	

Information \ Comments Tender
 Planning Construction