



GROUND FLOOR PLAN

SCALE 1:100 @ A3

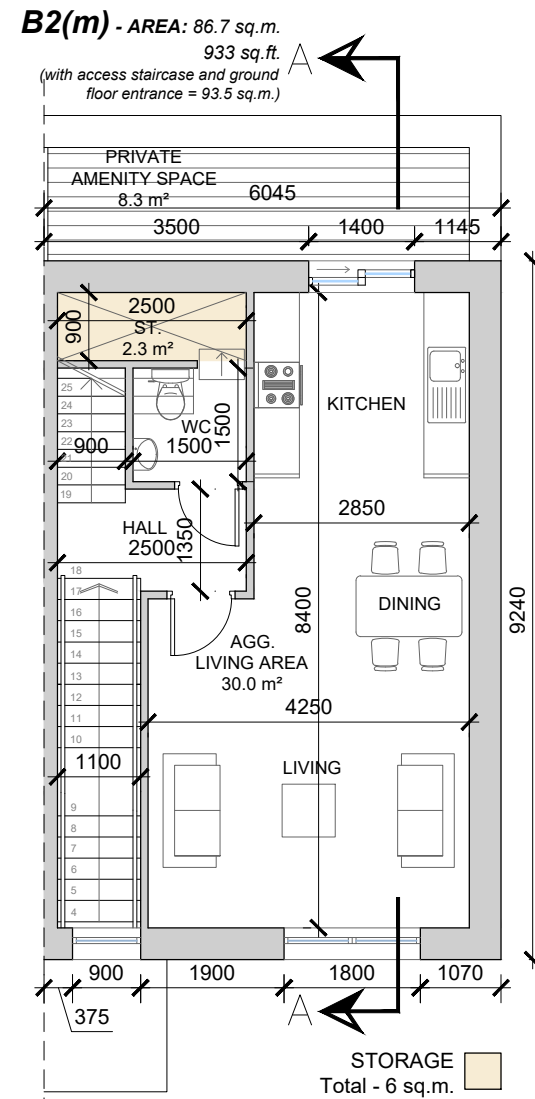


FIRST FLOOR PLAN

SCALE 1:100 @ A3

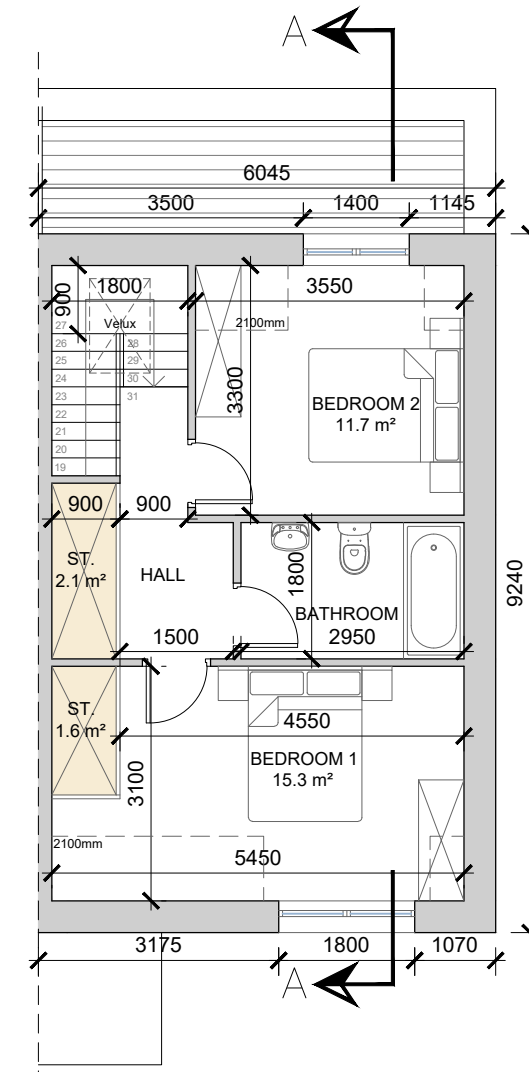

SECOND FLOOR PLAN


SCALE 1:100 @ A3

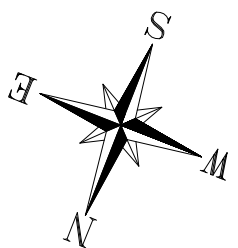

NOTE: UNITS NO: 24 AND 25 SHOWN
 FFL: 95.10

NOTE: POSITION OF NORTH POINT AND FFL VARY - CHECK SITE PLAN FOR ORIENTATION - DWG NO. 21144/P/003.

date	rev	name	chk	note
14.06.22	P1	MP	EJG	ISSUE FOR PLANNING

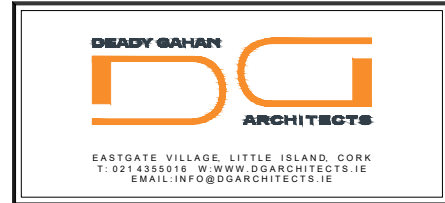

Project
 PROPOSED RESIDENTIAL DEVELOPMENT
 AT SCART, GREENVALLEY, DOUGLAS, CORK

Drawing title
 APARTMENT / DUPLEX TYPE B1(m) AND B2(m)
 FLOOR PLANS AND RENDER

Scale 1:100 @ A3	Drawn MP	Checked EJG	Date 14.06.22
Project No. 21144	Dwg. No. 21144/P/202	Revision P1	

Information \ Comments Tender
 Planning Construction



APT / DUPLEX TYPE B1(m) AND B2(m) - 3D RENDER