



FRONT ELEVATION
 SCALE 1:100 @ A3

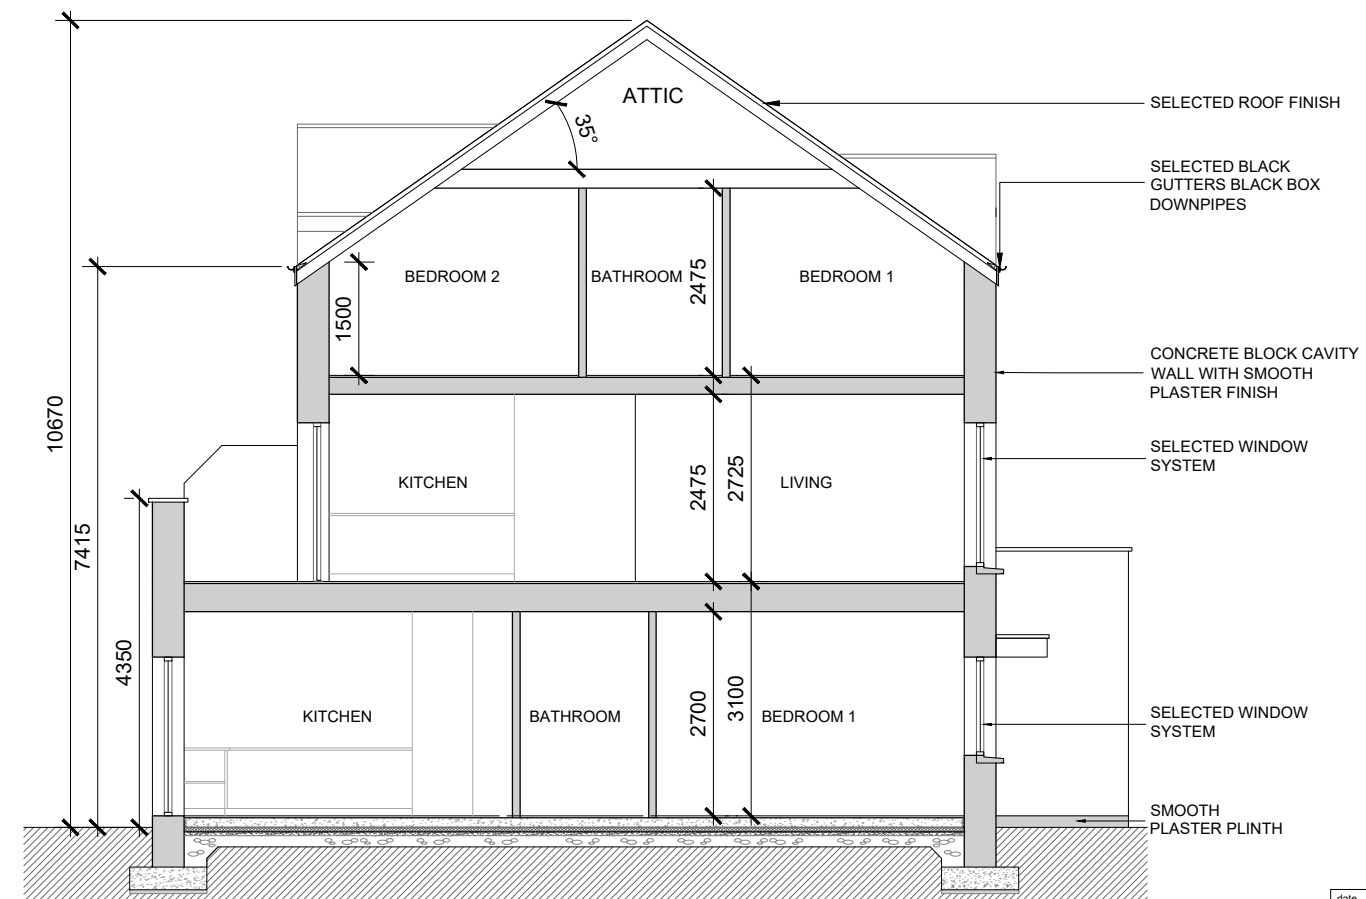


SECTION A-A
 SCALE 1:100 @ A3

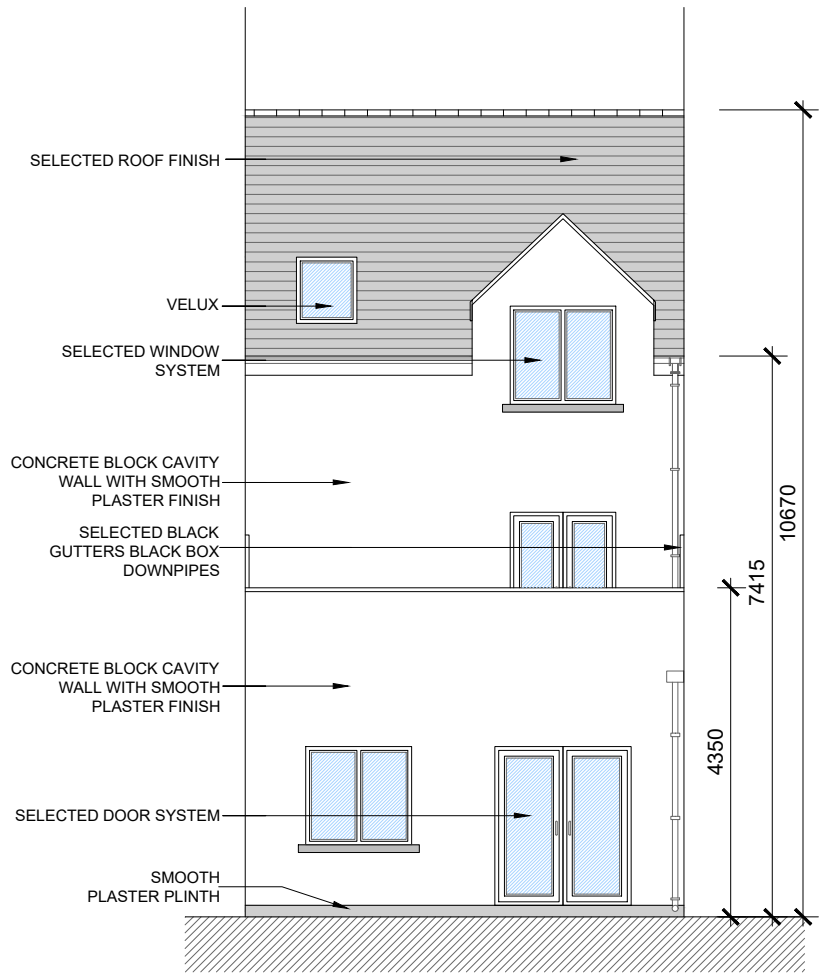

REAR ELEVATION
 SCALE 1:100 @ A3

date	rev	name	chk	note
14.06.22	P1	MP	EJG	ISSUE FOR PLANNING

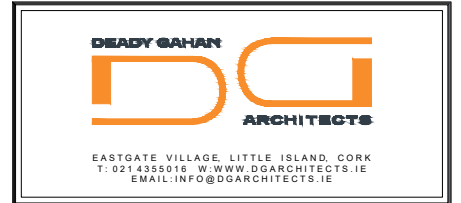

Project
 PROPOSED RESIDENTIAL DEVELOPMENT
 AT SCARFT, GREENVALLEY, DOUGLAS, CORK

Drawing title
 APARTMENT / DUPLEX TYPE C1 AND C2
 ELEVATIONS & SECTION A-A

Scale 1:100 @ A3	Drawn MP	Checked EJG	Date 14.06.22
---------------------	-------------	----------------	------------------

Project No. 21144	Dwg. No. 21144/P/205	Revision P1
----------------------	-------------------------	----------------

<input type="checkbox"/> Information \ Comments	<input type="checkbox"/> Tender
<input checked="" type="checkbox"/> Planning	<input type="checkbox"/> Construction