




GROUND FLOOR PLAN
 SCALE 1:100 @ A3

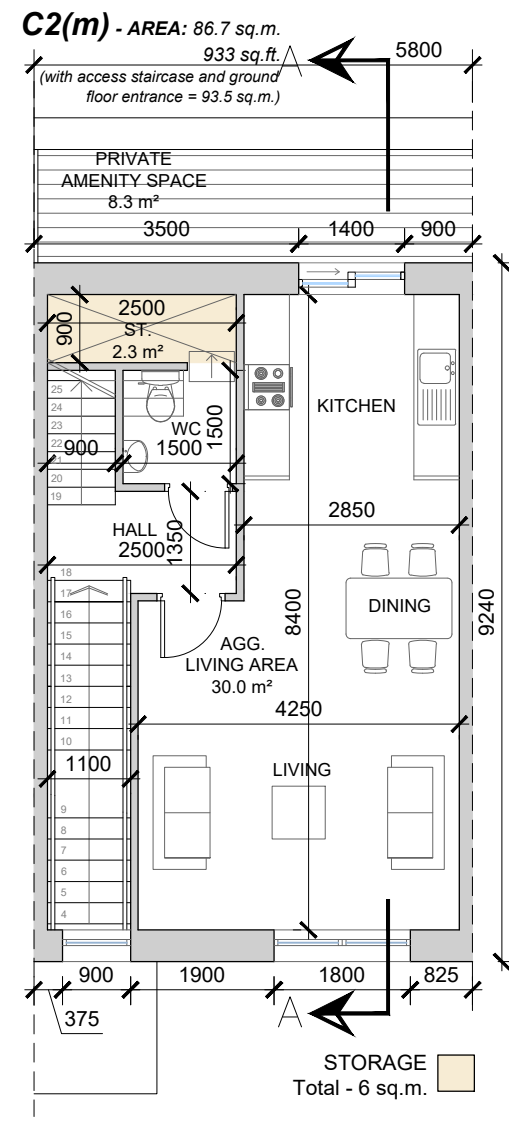

FIRST FLOOR PLAN
 SCALE 1:100 @ A3

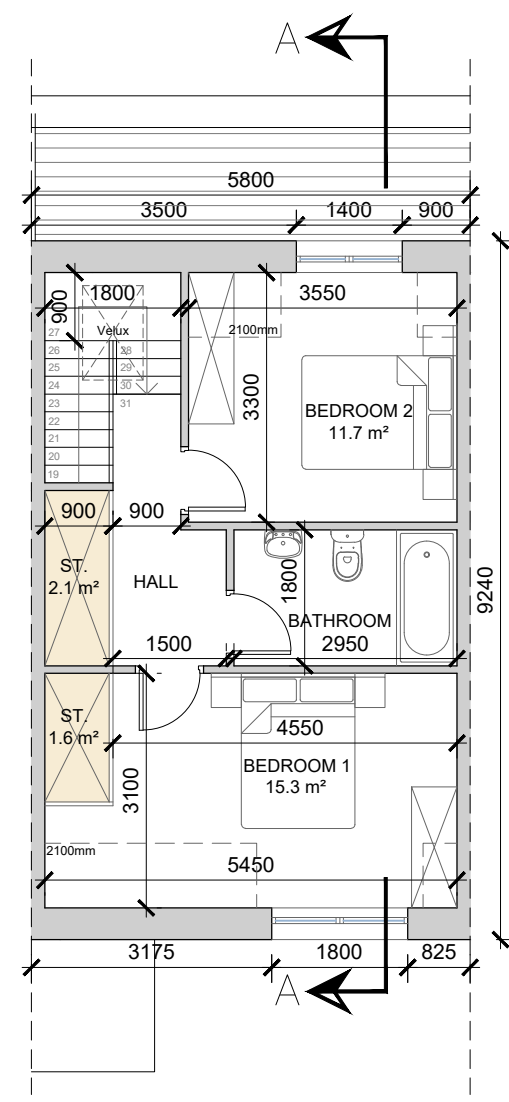


SECOND FLOOR PLAN
 SCALE 1:100 @ A3

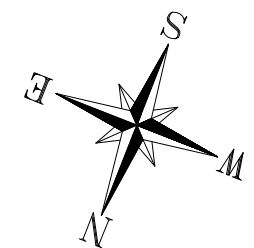

NOTE: UNITS NO: 12 AND 13 SHOWN
 FFL: 95.55

NOTE: POSITION OF NORTH POINT AND FFL VARY - CHECK SITE PLAN FOR ORIENTATION - DWG NO. 21144/P/003.

date	rev	name	chk	note
14.06.22	P1	MP	EJG	ISSUE FOR PLANNING

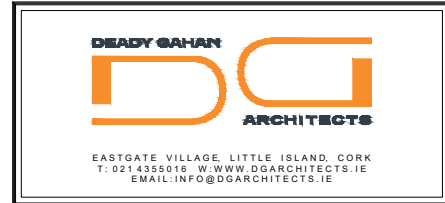

Project
 PROPOSED RESIDENTIAL DEVELOPMENT
 AT SCART, GREENVALLEY, DOUGLAS, CORK

Drawing title
 APARTMENT / DUPLEX TYPE C1(m) AND C2(m)
 FLOOR PLANS AND RENDER

Scale	Drawn	Checked	Date
1:100 @ A3	MP	EJG	14.06.22

Project No.	Dwg. No.	Revision
21144	21144/P/206	P1

<input type="checkbox"/> Information \ Comments	<input type="checkbox"/> Tender
<input checked="" type="checkbox"/> Planning	<input type="checkbox"/> Construction



APT / DUPLEX TYPE C1(m) AND C2(m) - 3D RENDER