


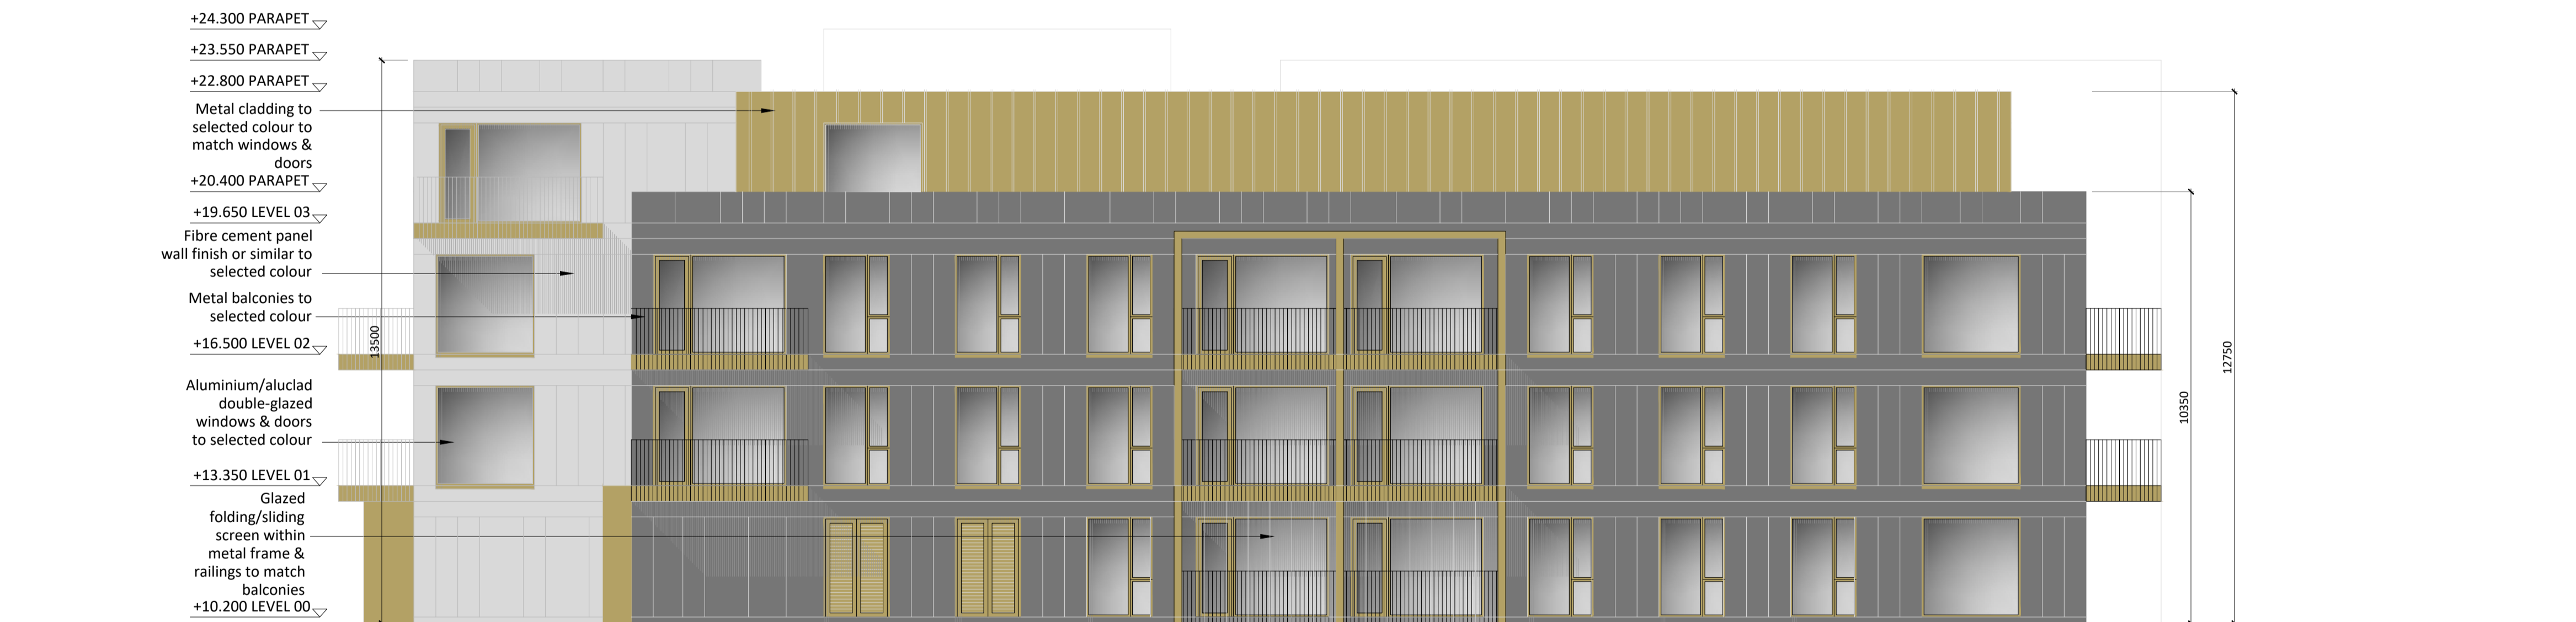


Block B - South Elevation



Block B - West Elevation

Block B - South & West Elevations

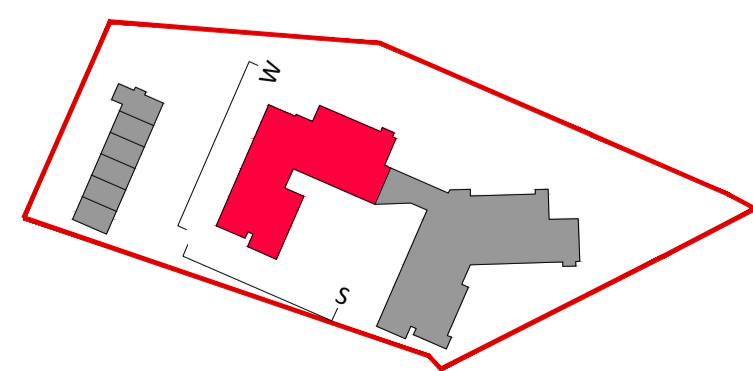

Keyplan

Revision Description	Date	Rev. No.	Issued by
Draft Planning Submission	22-07-2022	C01	SK
Final Planning Submission	10-10-2022	C02	AW

**omahony pike**

architecture | urban design  
 email: info@omahonypike.com  
 tel: +353 1 202 7400  
 fax: +353 1 283 0822  
 www.omahonypike.com

**Dublin**  
 The Chapel  
 Mount St. Anne's  
 Milltown, Dublin 6  
 D06 XNS2 Ireland

**Cork**  
 One South Mall  
 Cork City  
 Co. Cork  
 T12 CCN3 Ireland

Project No.: 20001A  
 Project Lead: AS  
 Drawn By: AR  
 Model No.: 20001A-OMP-BB-ZZ-DR-A-2900  
 Purpose: A3

Scale @ A1: 1:100  
 Date Printed: 10-10-2022  
 Current Rev.: C02

Project: Clover Hill Court  
 Location: Bessboro Road, Mahon, Cork  
 Client: Cork City Council

Drawing Title: Block B - South & West Elevations  
 Drawing No.: 20001A-OMP-BB-ZZ-DR-A-2901

Figured dimensions only to be used. This drawing is copyright of O'Mahony Pike Architects Ltd. All information is shared as per approved use in accordance with BS1192(2007) + A2(2016), Table 5; Standard Codes for Suitability of Models and Documents. If 'Information Approval Check' is empty, this information has been shared at S0 - WIP.

Suitability - Checked By - Date