




Proposed Section B-B - Block E
SCALE 1:100 @ A1

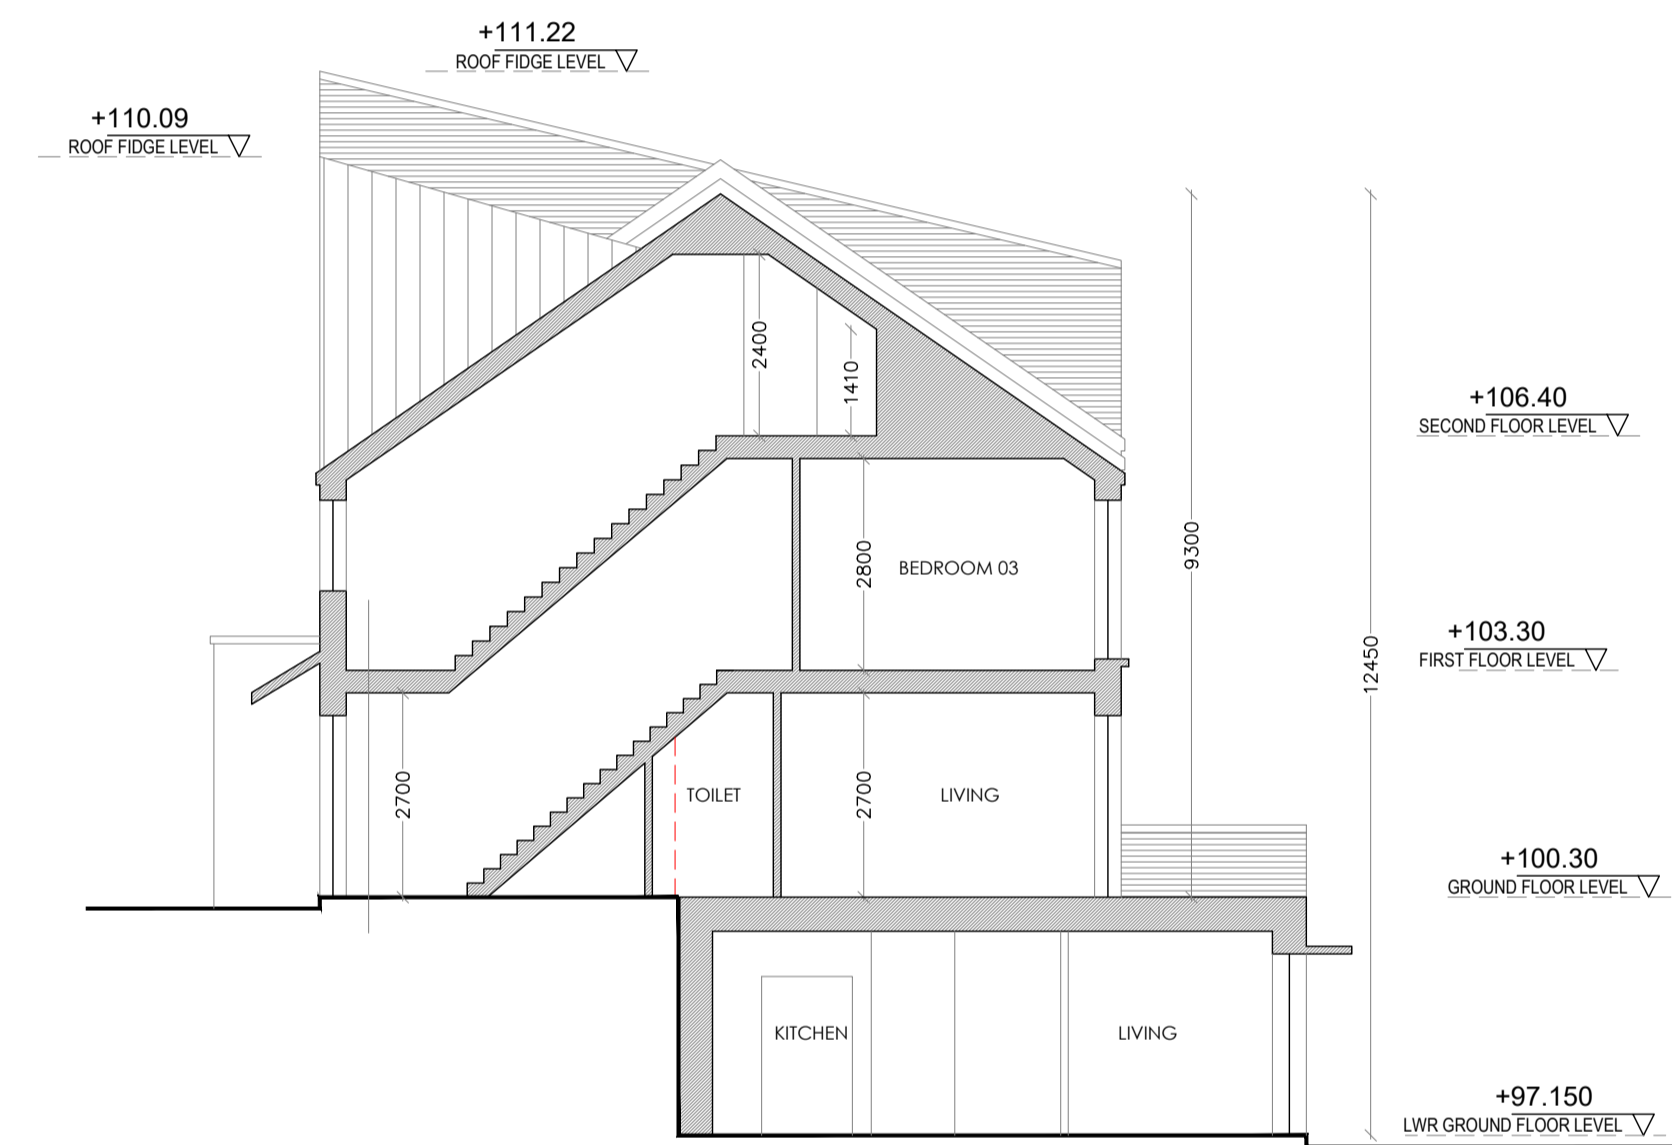


Proposed Section C-C - Block E
SCALE 1:100 @ A1

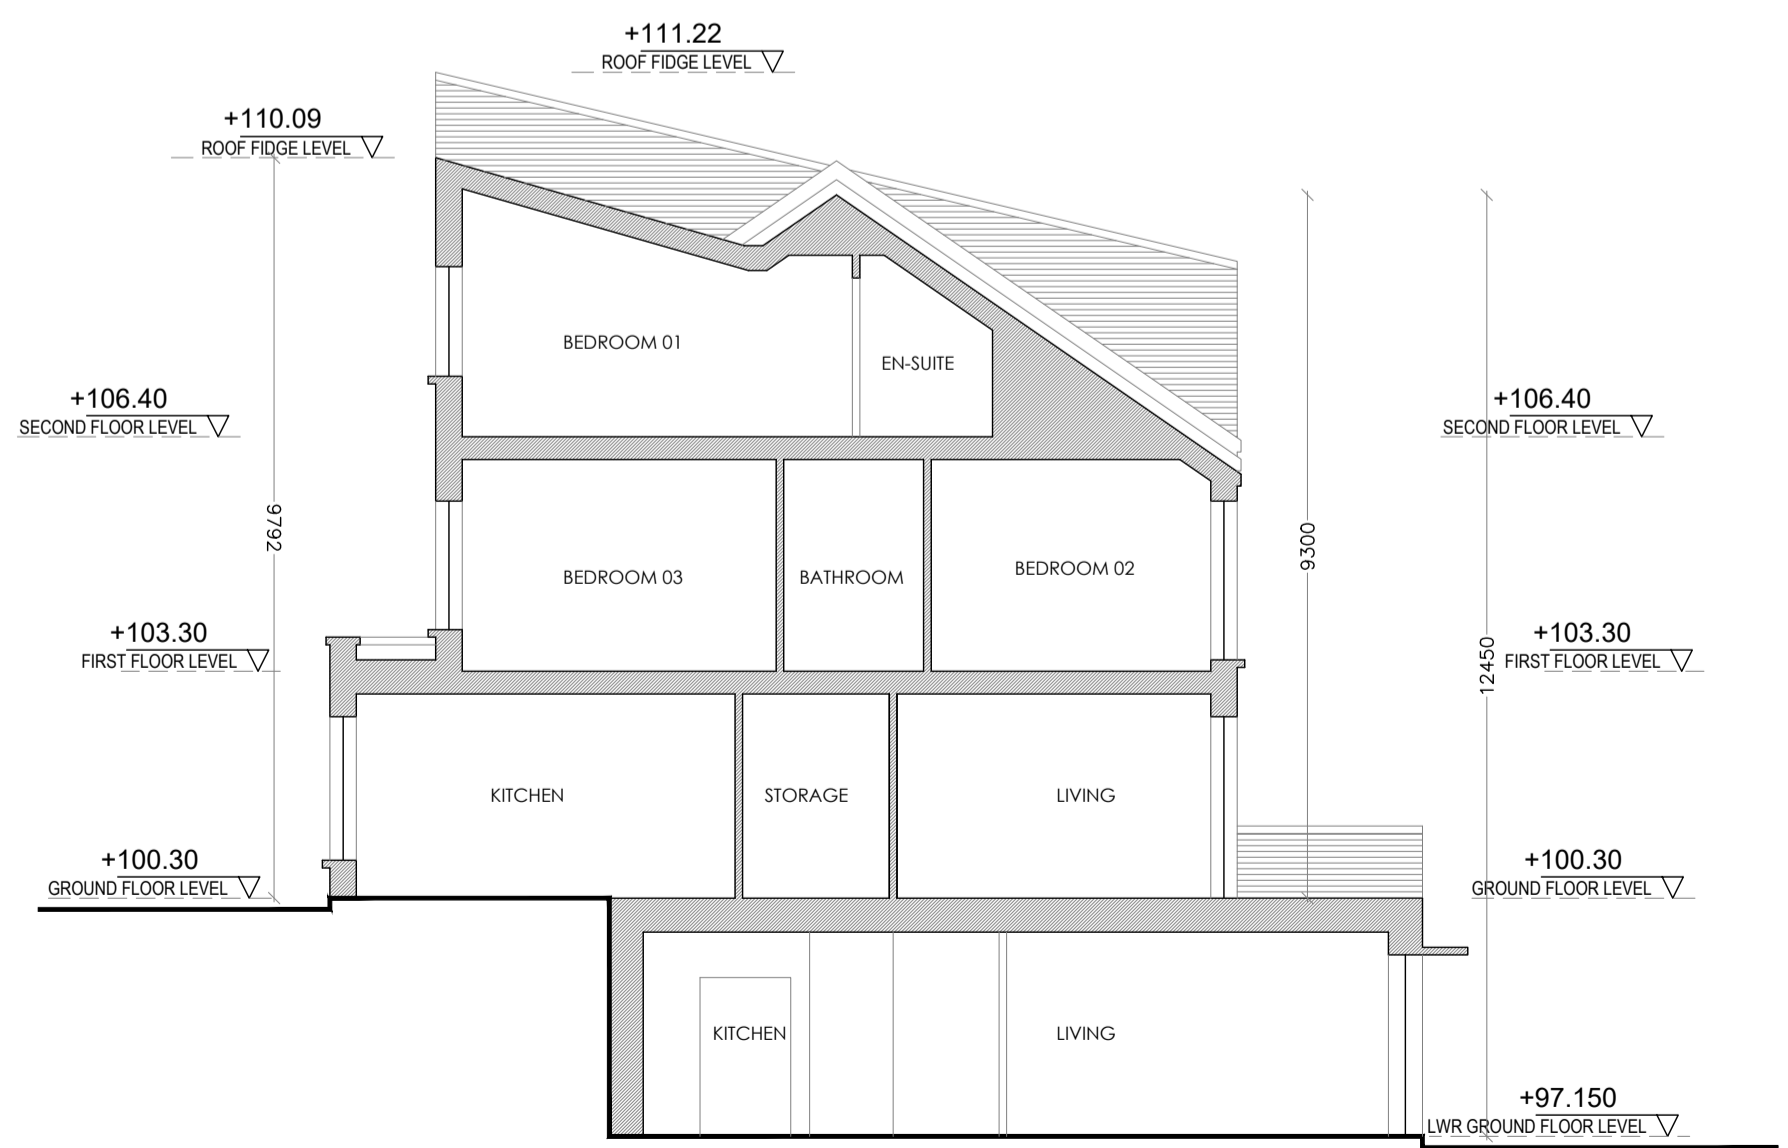

Proposed Section D-D - Block E
SCALE 1:100 @ A1

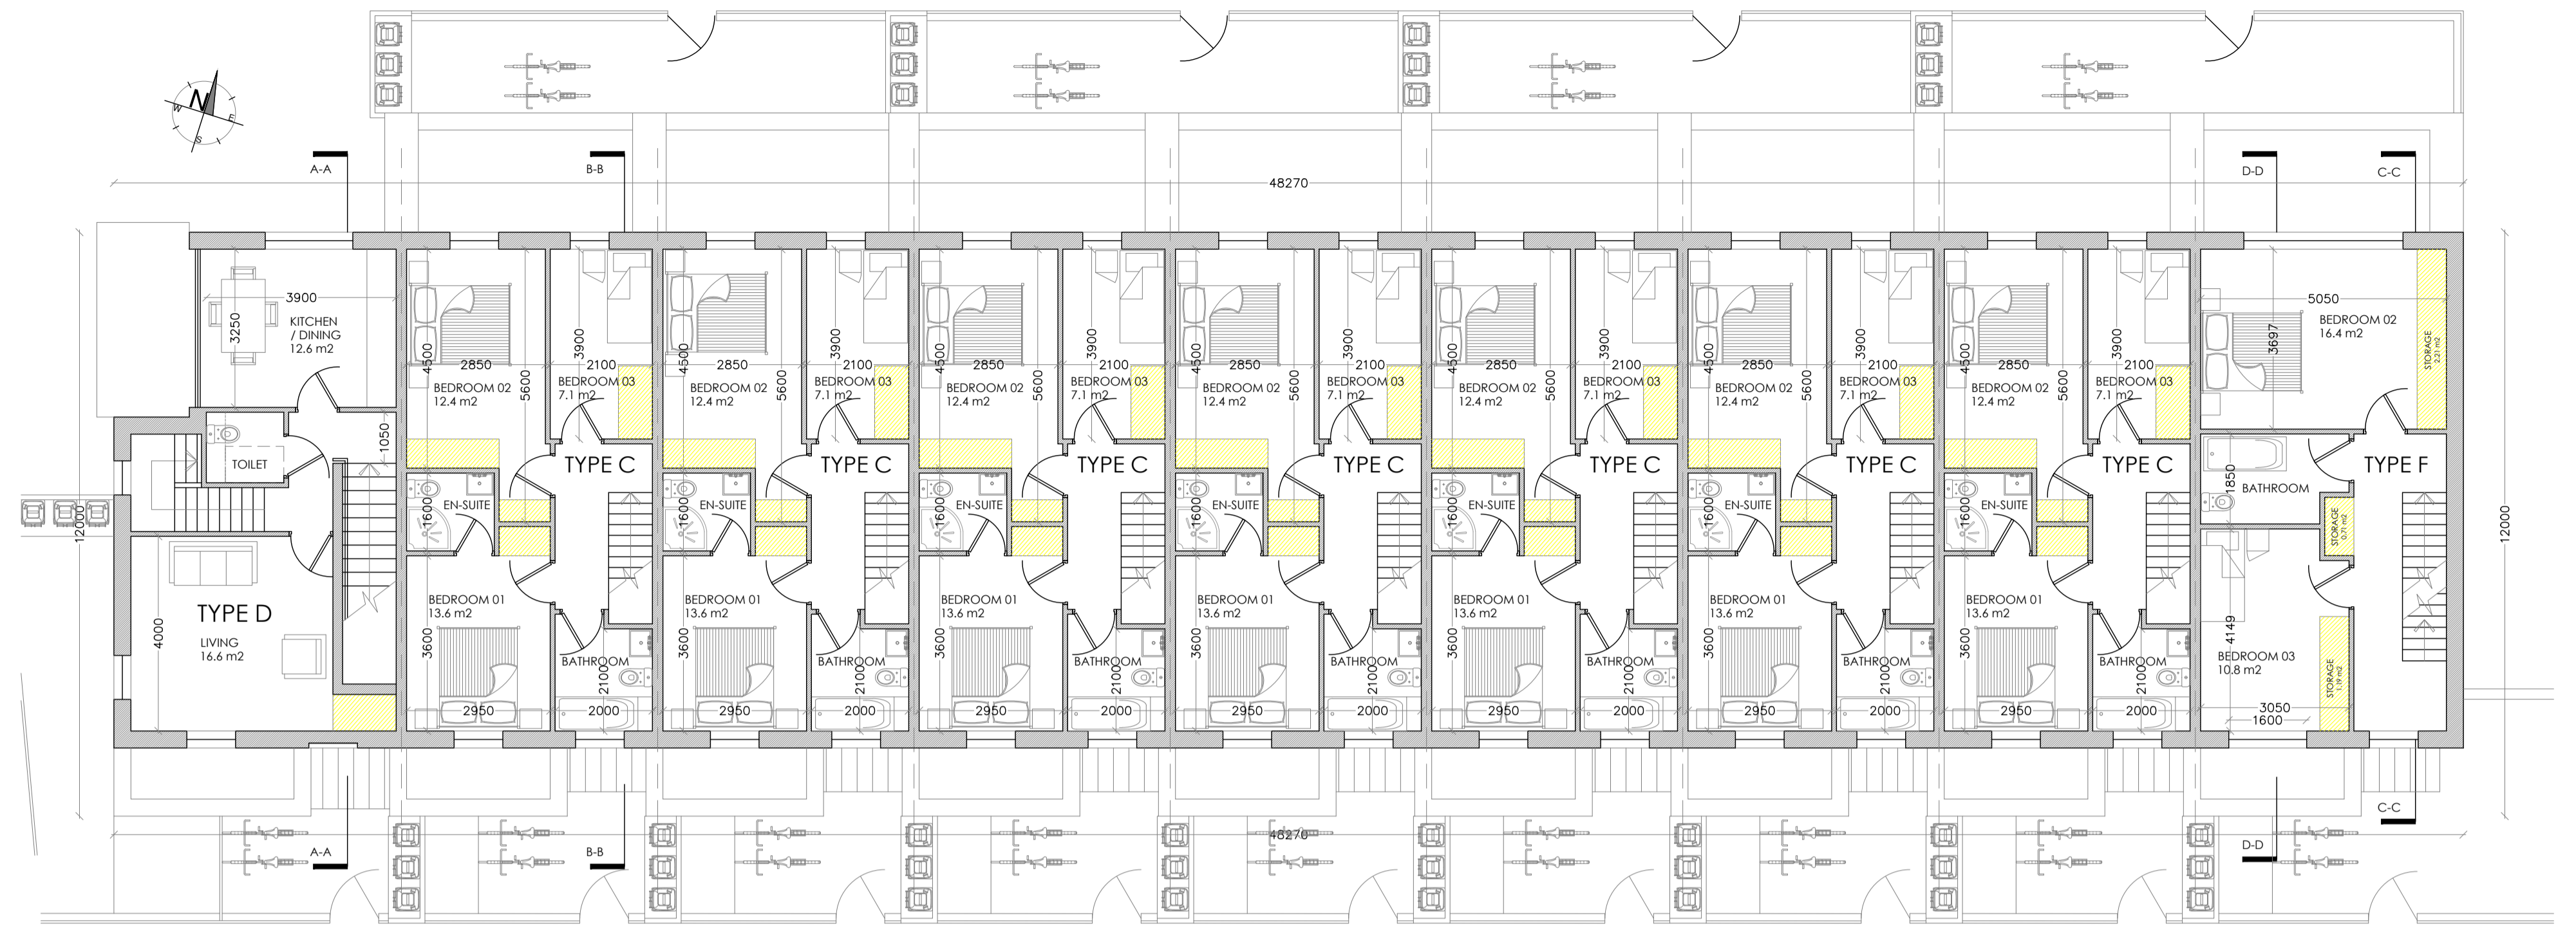

Proposed First Floor Plan - Block E
SCALE 1:100 @ A1

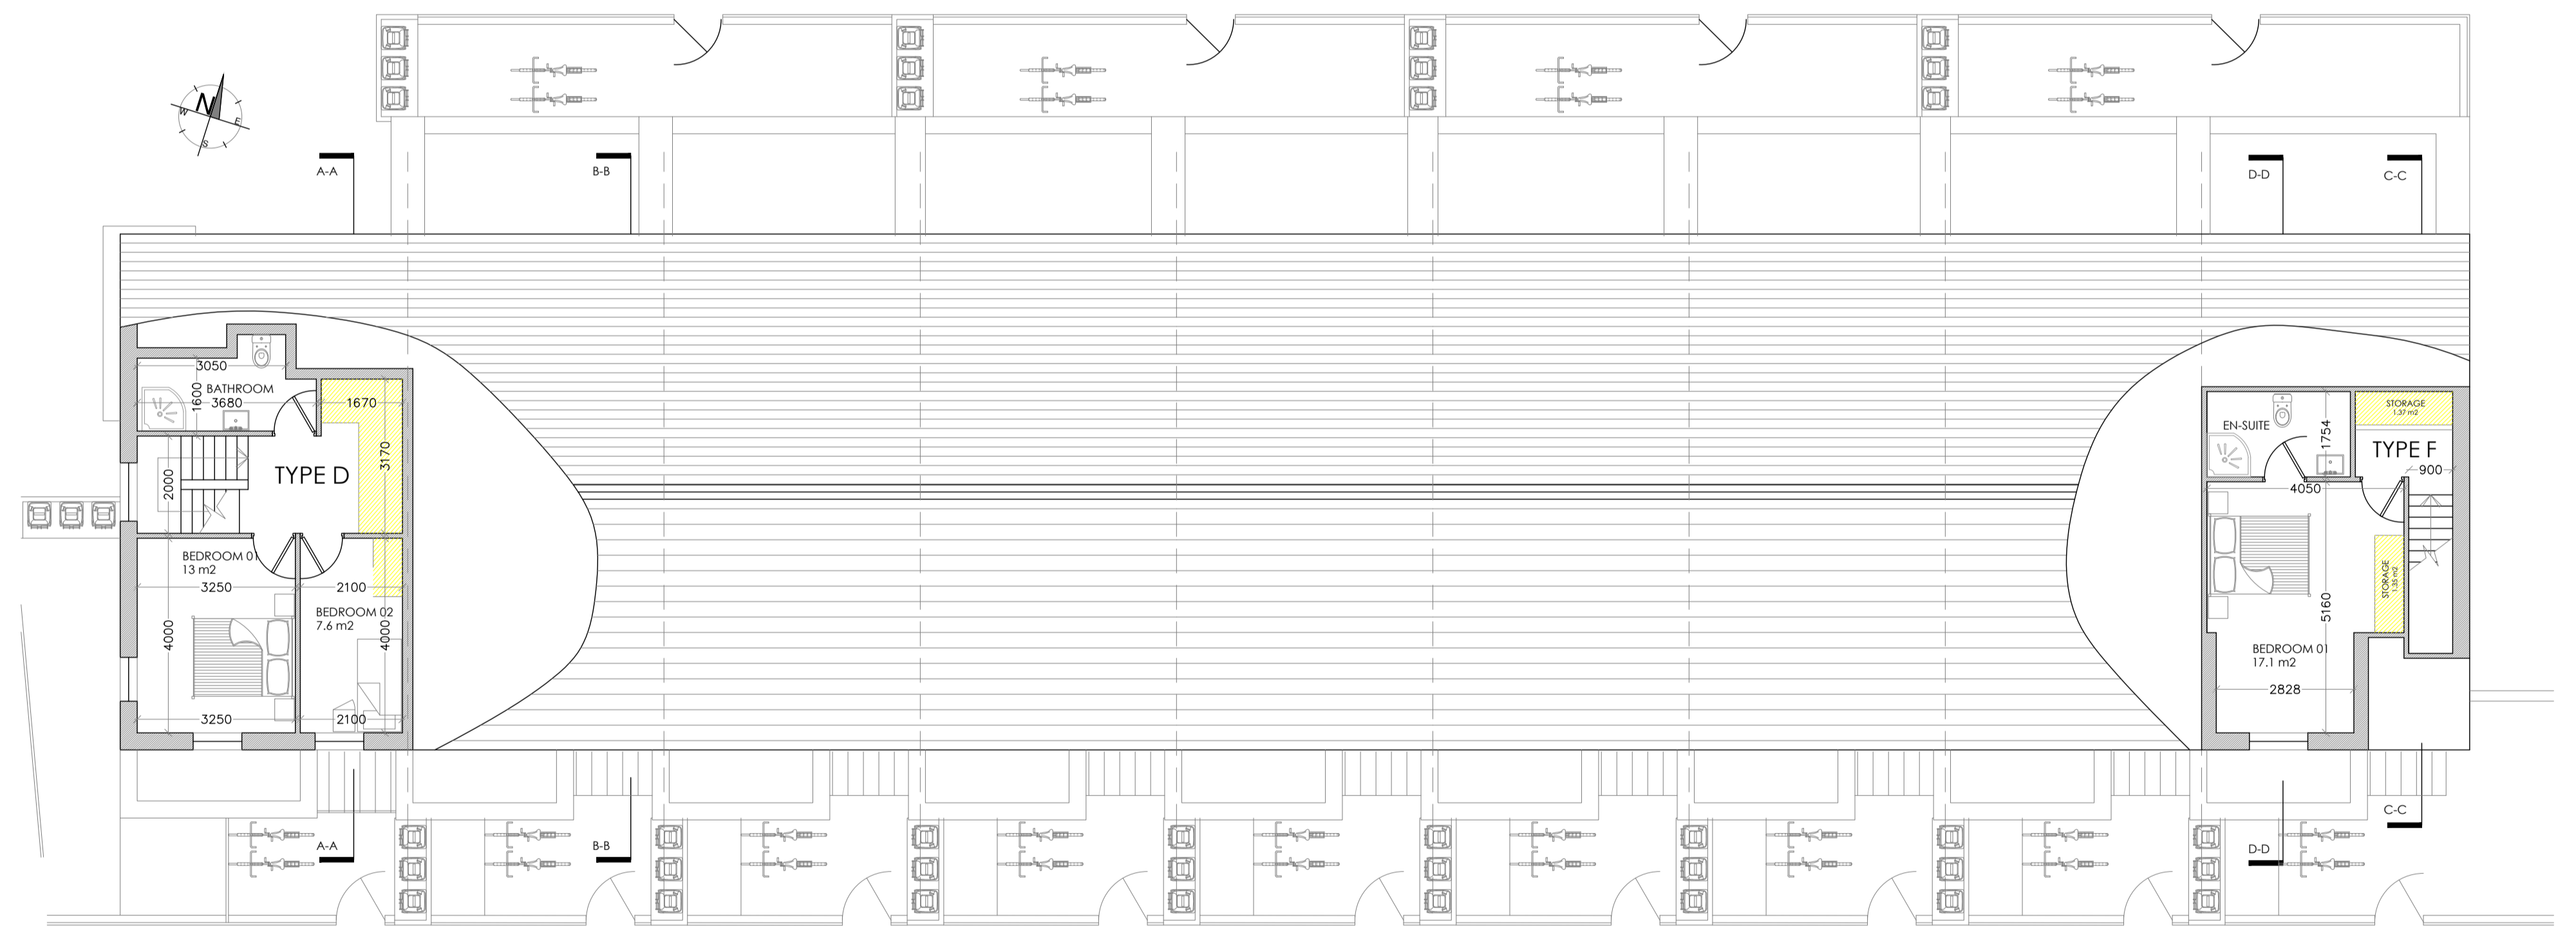

Proposed Ground Floor Plan - Block E
SCALE 1:100 @ A1

Revision	Description	Date
	THIS DRAWING IS THE EXCLUSIVE PROPERTY OF HORGAN CARROLL ARCHITECTS AND THE REPRODUCTION OF ANY PART WITHOUT PRIOR WRITTEN CONSENT FROM THIS OFFICE IS A VIOLATION OF APPLICABLE LAWS. CONTRACTOR TO CHECK AND VERIFY ALL LEVELS, DISTANCES AND DIMENSIONS ON SITE AND SHALL REPORT ANY DISCREPANCIES OR OMISSIONS TO THE ARCHITECT IMMEDIATELY UPON DISCOVERY. THE CONTRACTOR SHALL BE RESPONSIBLE FOR OBTAINING ALL NECESSARY PERMITS AND APPROVALS FROM THE RELEVANT AUTHORITIES. DO NOT SCALE. FIGURED DIMENSIONS ONLY TO BE TAKEN FROM THIS DRAWING.	

Status: **PART 8 PLANNING DRAWINGS**

Client: RICH THOMAS
Address: NASH'S BOREEN, UPPER FAIRHILL, CORK
Date: 17.06.22 Scale: AS SHOWN
Drawn By: PC Checked By: MC Approved By: PH



Drawing Number: **20-15-P-205**
021 4330110 • info@horgan-carroll.ie • www.horgan-carroll.ie
3 Water's Edge, Riverside way, Midleton, Co. Cork, T22 A053

Drawing Title: **BLOCK E - TYPE A, B, C, D & F**