



All dimensions in meters
Do not scale from drawing

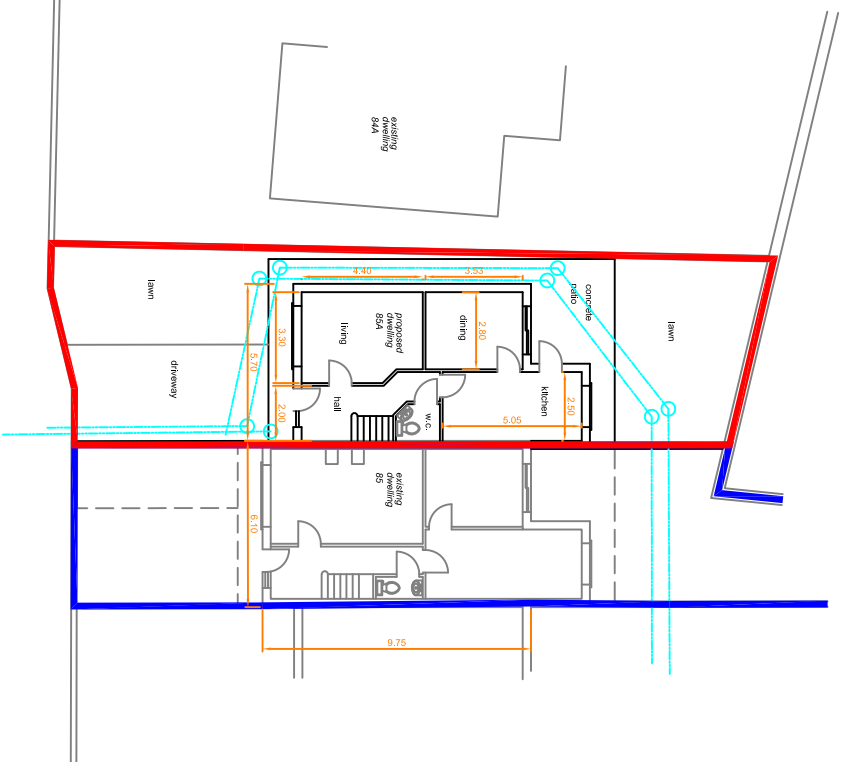

GROUND FLOOR PLAN
Area: 48.7 sq m (524 sq ft)

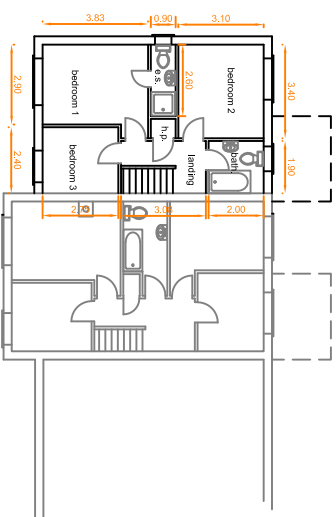


FIRST FLOOR PLAN
Area: 43.4 sq m (467 sq ft)

Total Proposed Floor Area: 92.1 sq m (991 sq ft)
Total Proposed Site Area: 170 sq m (1830 sq ft)

Revision	Description	Date

Proposed Dwelling, 85A, Attached to Existing Dwelling at 85 Gate Lodge, Blackrock, Cork Floor Plans

 

Cork City Council
Housing Directorate
Timothy O'Connell
Ballinacorney
Cork.

Tel: (021) 4920000
Email: ballinacorney@corccity.ie

File Ref: HCA1229 Date: August 2022 Scale: 1:200 or A3
Drawn By: SO Checked: OS/Ref: 0384406, 0384411
File Ref: <https://www.corkcity.ie/Document/Download.aspx?DocumentID=1229>