



- 1. SAND CEMENT RENDER (WITH PAINT FINISH)
- 2. DOUBLE GLAZED UNITS IN uPVC FRAMES
- 3. PAINTED METAL - PRIVACY SCREEN
- 4. PAINTED METAL BALUSTRADE
- 5. CONCRETE DECK
- 6. BRICK SCREEN TO TERRACE

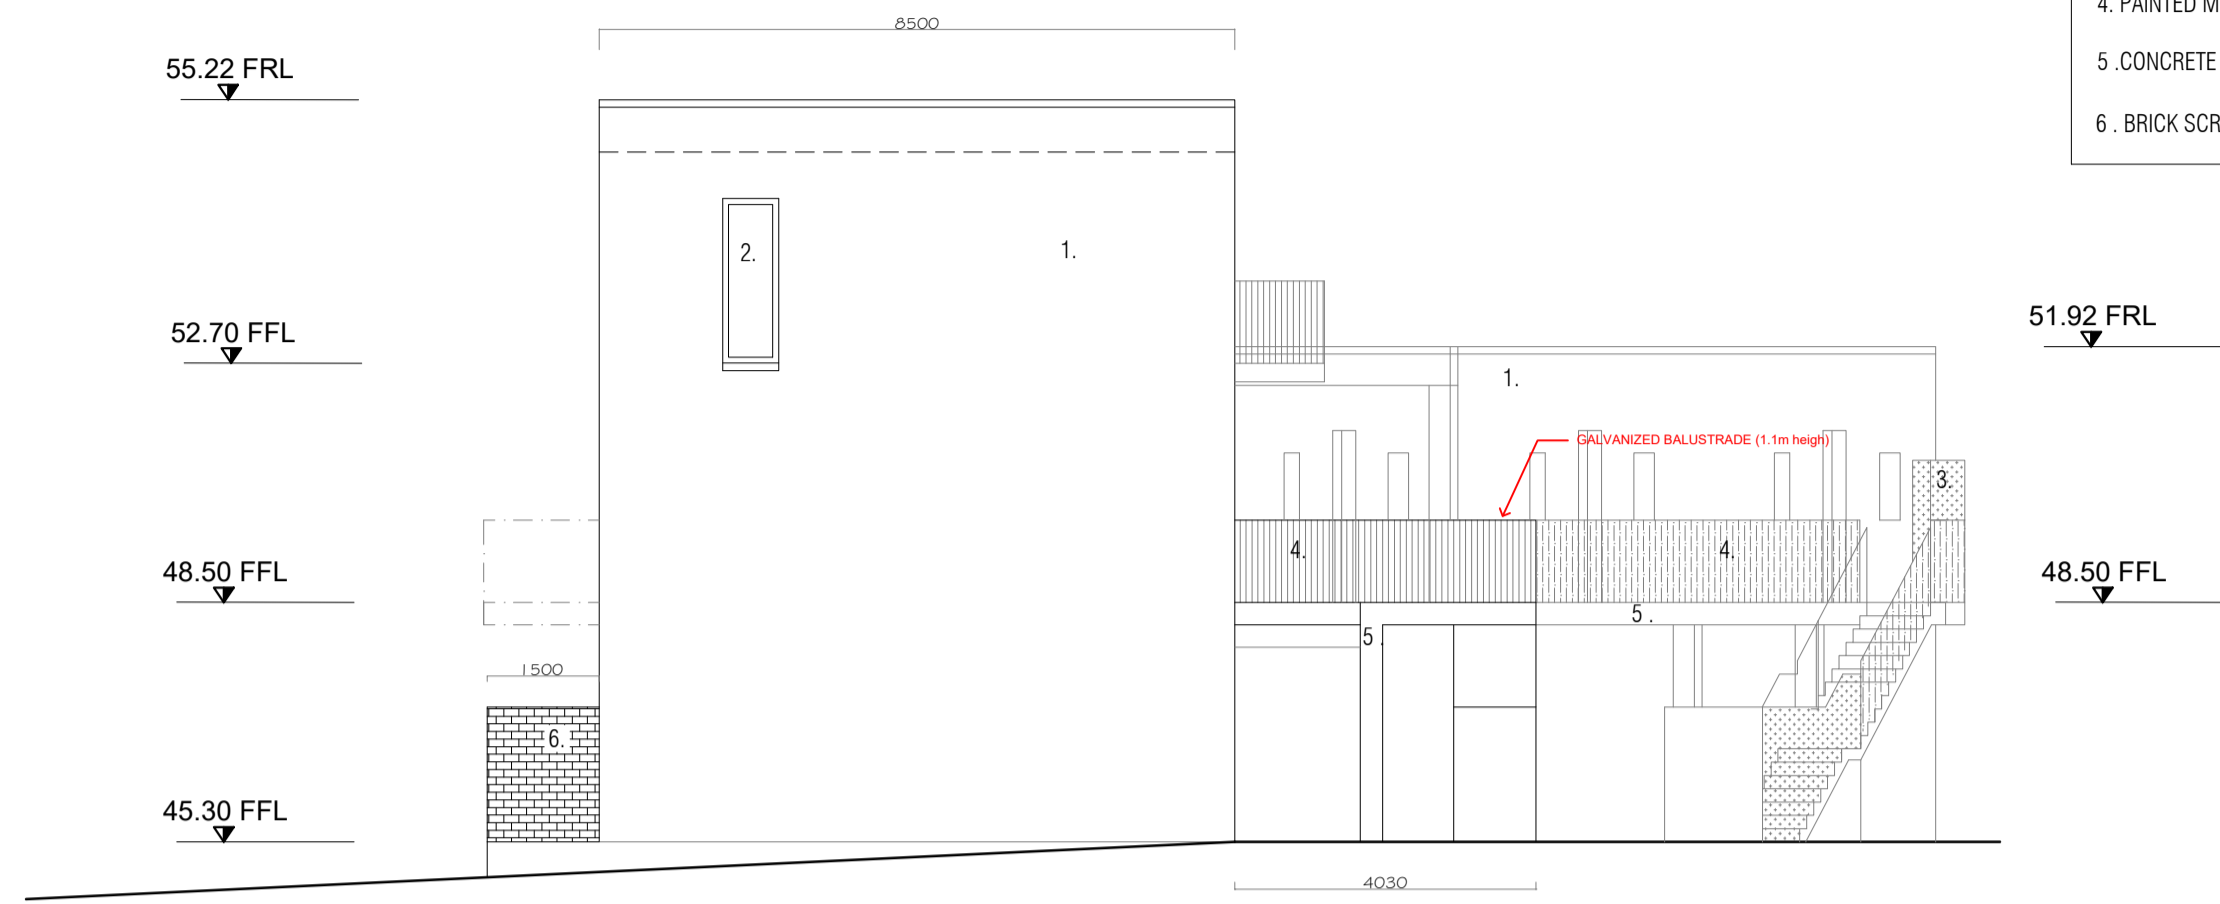

1 NORTH/WEST ELEVATION - BLOCK A  
SCALE 1:100

- 1. SAND CEMENT RENDER (WITH PAINT FINISH)
- 2. DOUBLE GLAZED UNITS IN uPVC FRAMES
- 3. PAINTED METAL - PRIVACY SCREEN
- 4. PAINTED METAL BALUSTRADE
- 5. CONCRETE DECK
- 6. BRICK SCREEN TO TERRACE

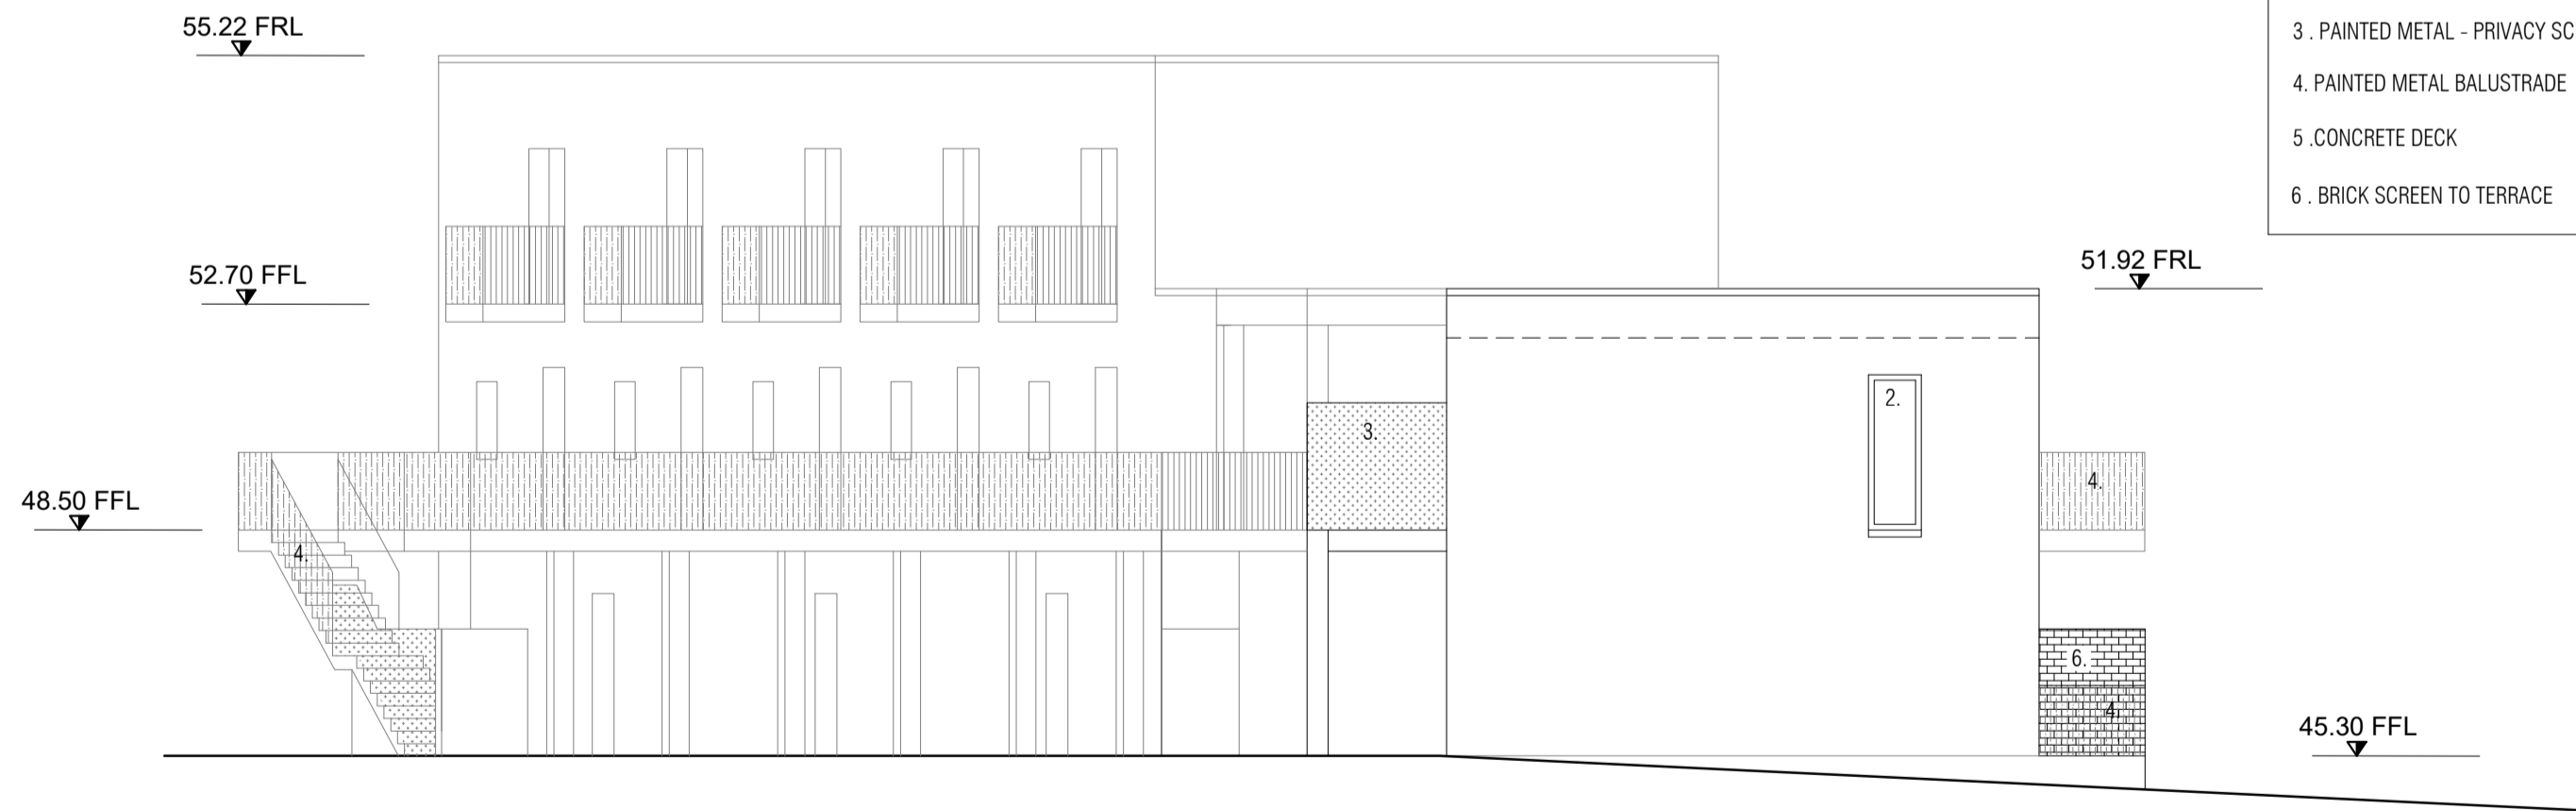

1 SOUTH ELEVATION- BLOCK B  
SCALE 1:100

IMPORTANT TO READ	TENDER	DATE	REVISION	BY
ALL CONTRACTORS MUST READ THIS DRAWING CAREFULLY AND CHECK FOR ANY CHANGES TO THE ORIGINAL DRAWING. ANY CHANGES TO THE ORIGINAL DRAWING MUST BE APPROVED BY THE ARCHITECT. THE ARCHITECT IS NOT RESPONSIBLE FOR ANY ERRORS OR OMISSIONS IN THIS DRAWING. THE CONTRACTOR SHALL BE RESPONSIBLE FOR OBTAINING ALL NECESSARY PERMITS AND APPROVALS FROM THE LOCAL AUTHORITY. ISSUED FOR INFORMATION	03/06/22	1	BM
	ISSUED FOR INFORMATION	03/06/22	2	BM
	ISSUED FOR INFORMATION	03/06/22	3	BM
