




NOTE  
 ALL DIMENSIONS TO BE CHECKED ON SITE  
 THIS DRAWING IS TO BE READ IN CONJUNCTION WITH RELEVANT CONSULTANTS DRAWINGS  
 ALL MEASUREMENTS ARE METRIC, ALL LONGITUDINAL MEASUREMENTS AND SELECTED VERTICAL SEPERATION DISTANCES IN MM (@ 4020), ALL VERTICAL REFERENCE HEIGHTS IN METRES OD (@ +27.600), ALL FFL IN METRES OF (@ +3.800)

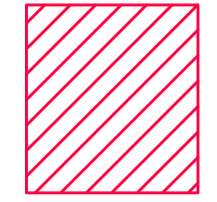

STRUCTURES TO BE DEMOLISHED

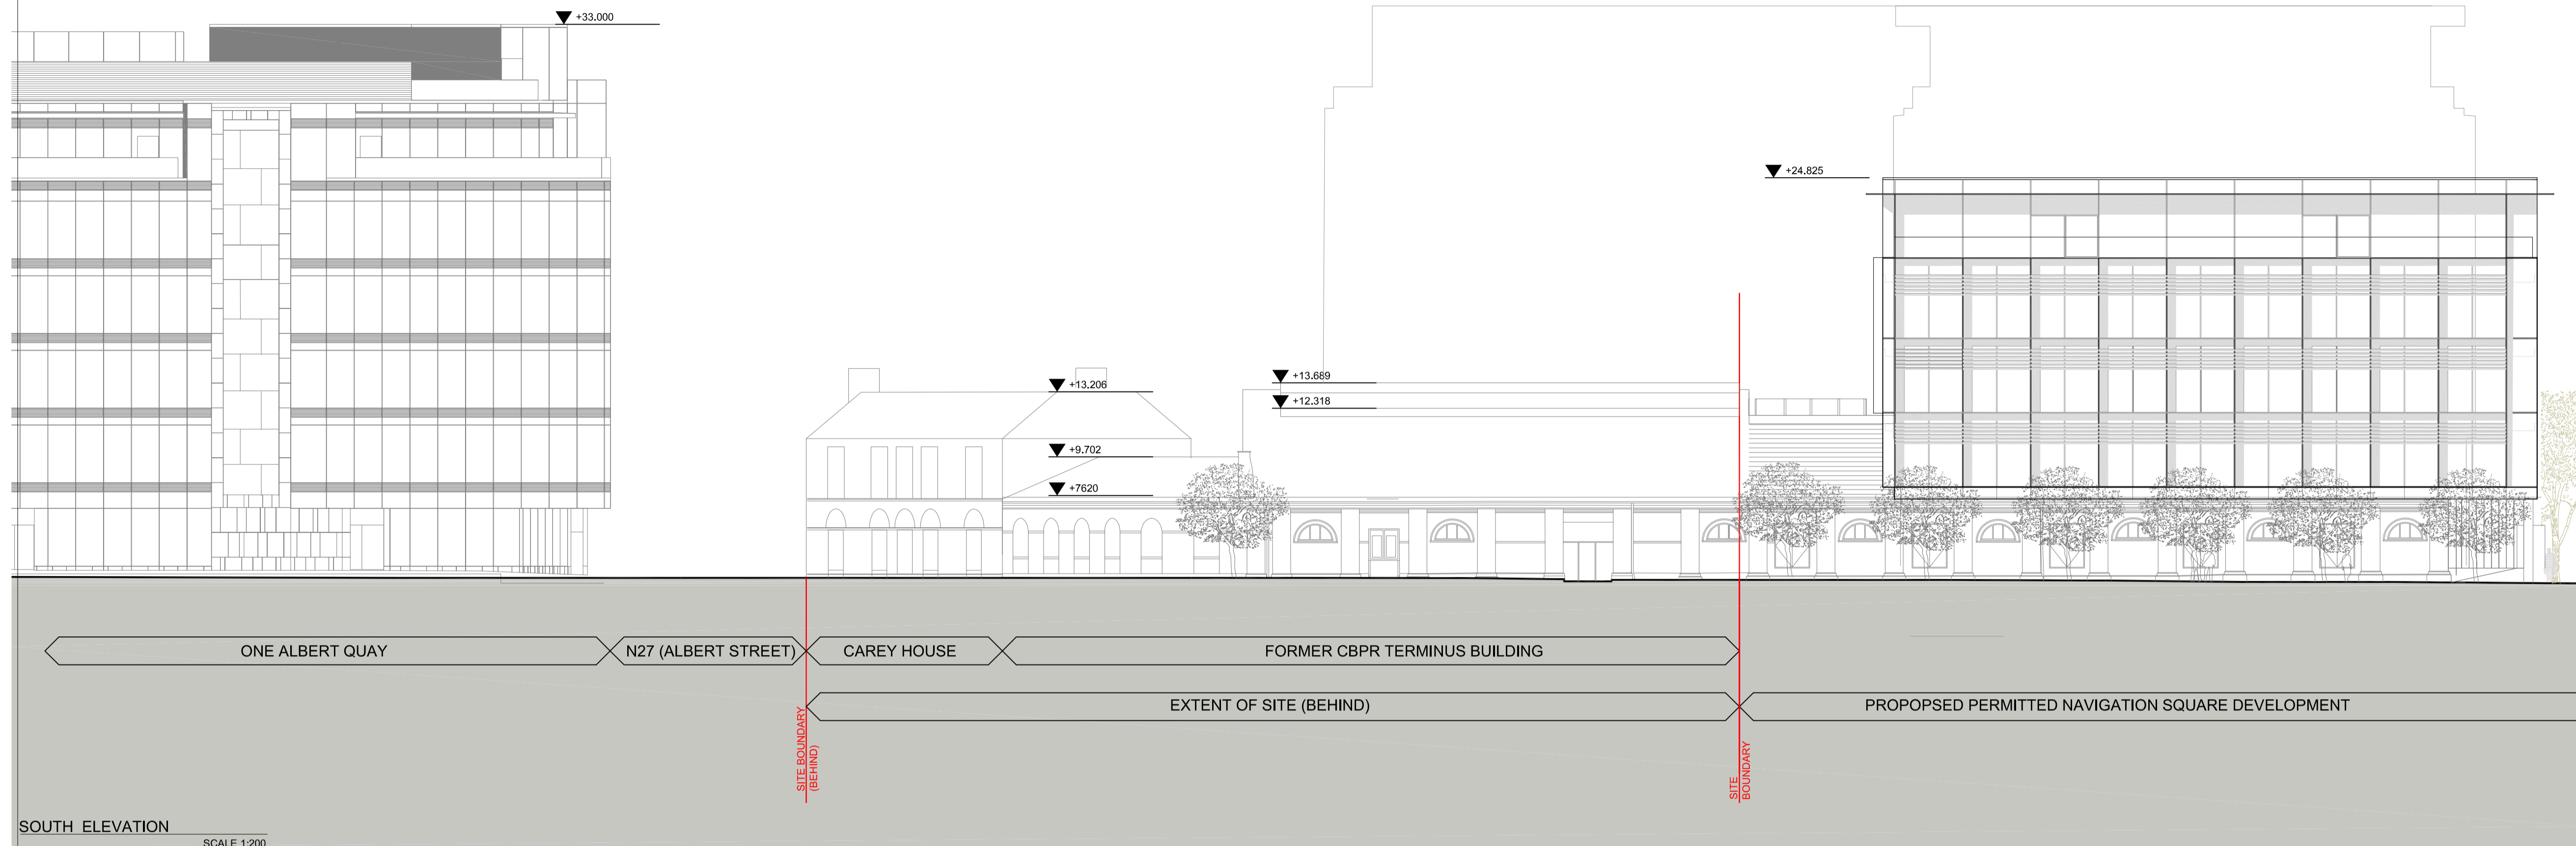

SOUTH ELEVATION  
 SCALE 1:200

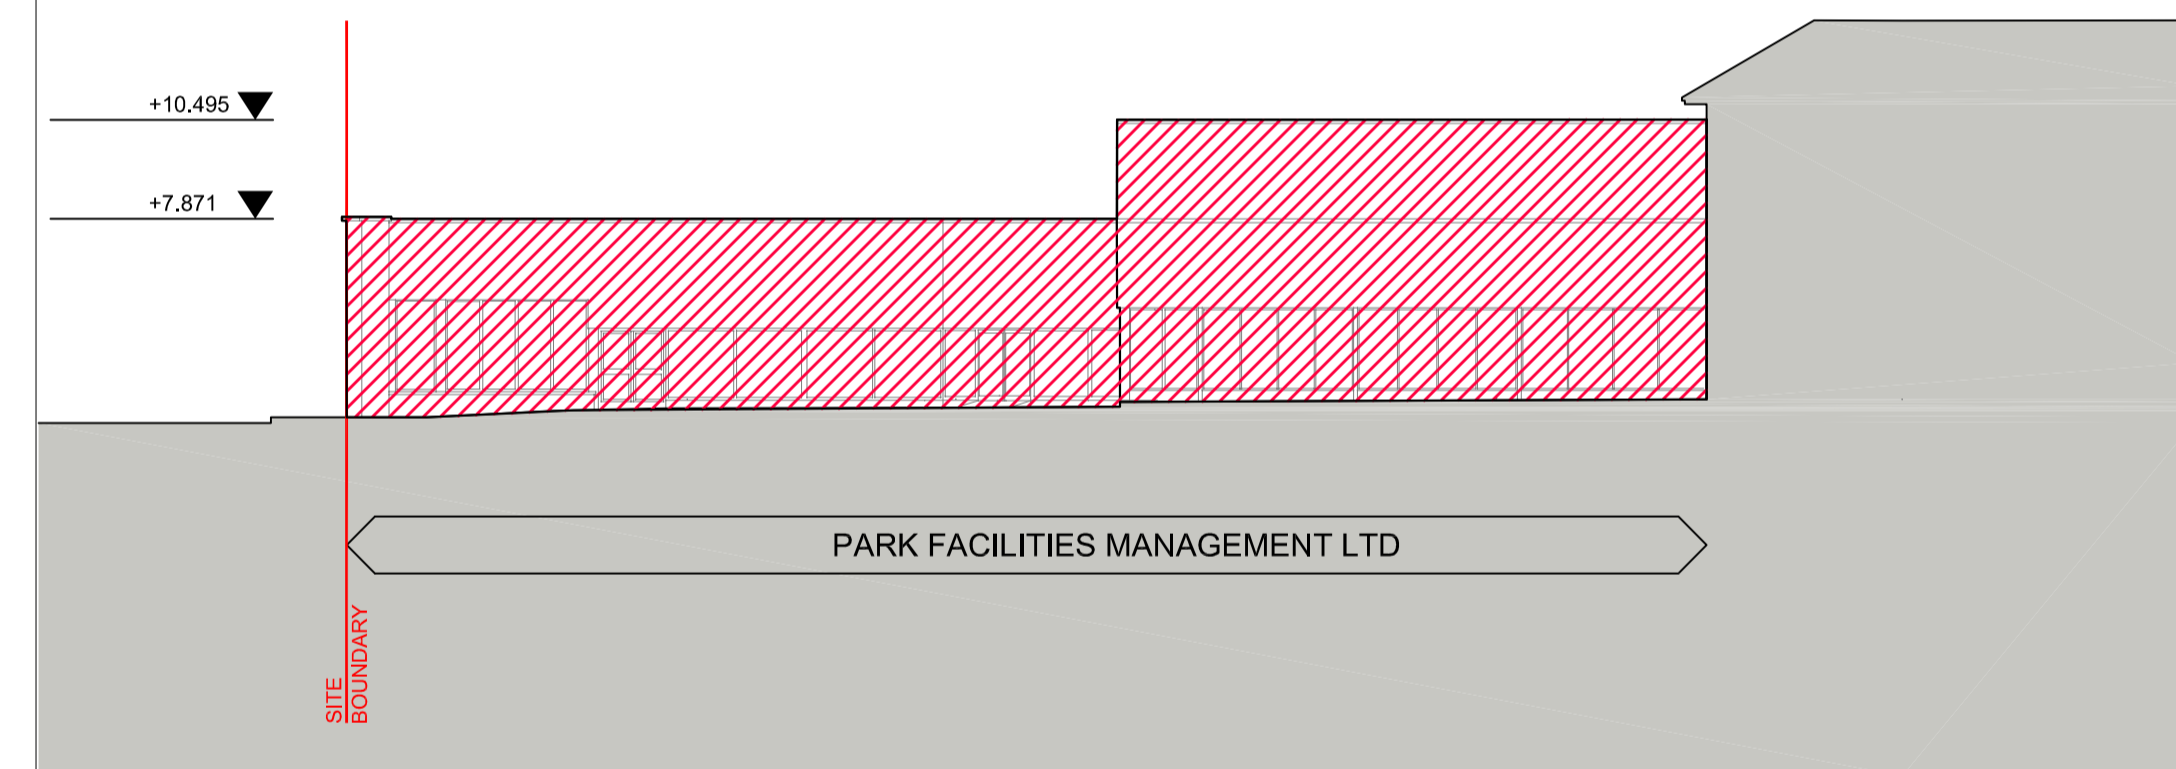

WEST ELEVATION (PFM LTD)  
 SCALE 1:200

REV	DATE	DESCRIPTION	CHKD	DRN
P1	2024 08 14	PLANNING APPLICATION	KMM	DOS

# PLANNING

## Henry J Lyons

Architecture + Interiors    +353 21 4222 002    16 Lavitt's Quay  
 henryjlyons.com    info@henryjlyons.com    Cork T12 ED74

CLIENT  
 Progressive Commercial Construction Limited

PROJECT  
 The Railyard Apartments

JOB NUMBER:	95-0491
DATE	26/03/2024
SCALE:	1:200
DRAWN	DOS
CHECKED	KMM
FILE NAME	950491 0101 Existing Elevations

DRAWING  
 EXISTING ELEVATIONS

BLOCK	DRAWING NUMBER	ZONE	REVISION
	P0102		P3

© Henry J Lyons