


ANGLESEA STREET GARDA STATION

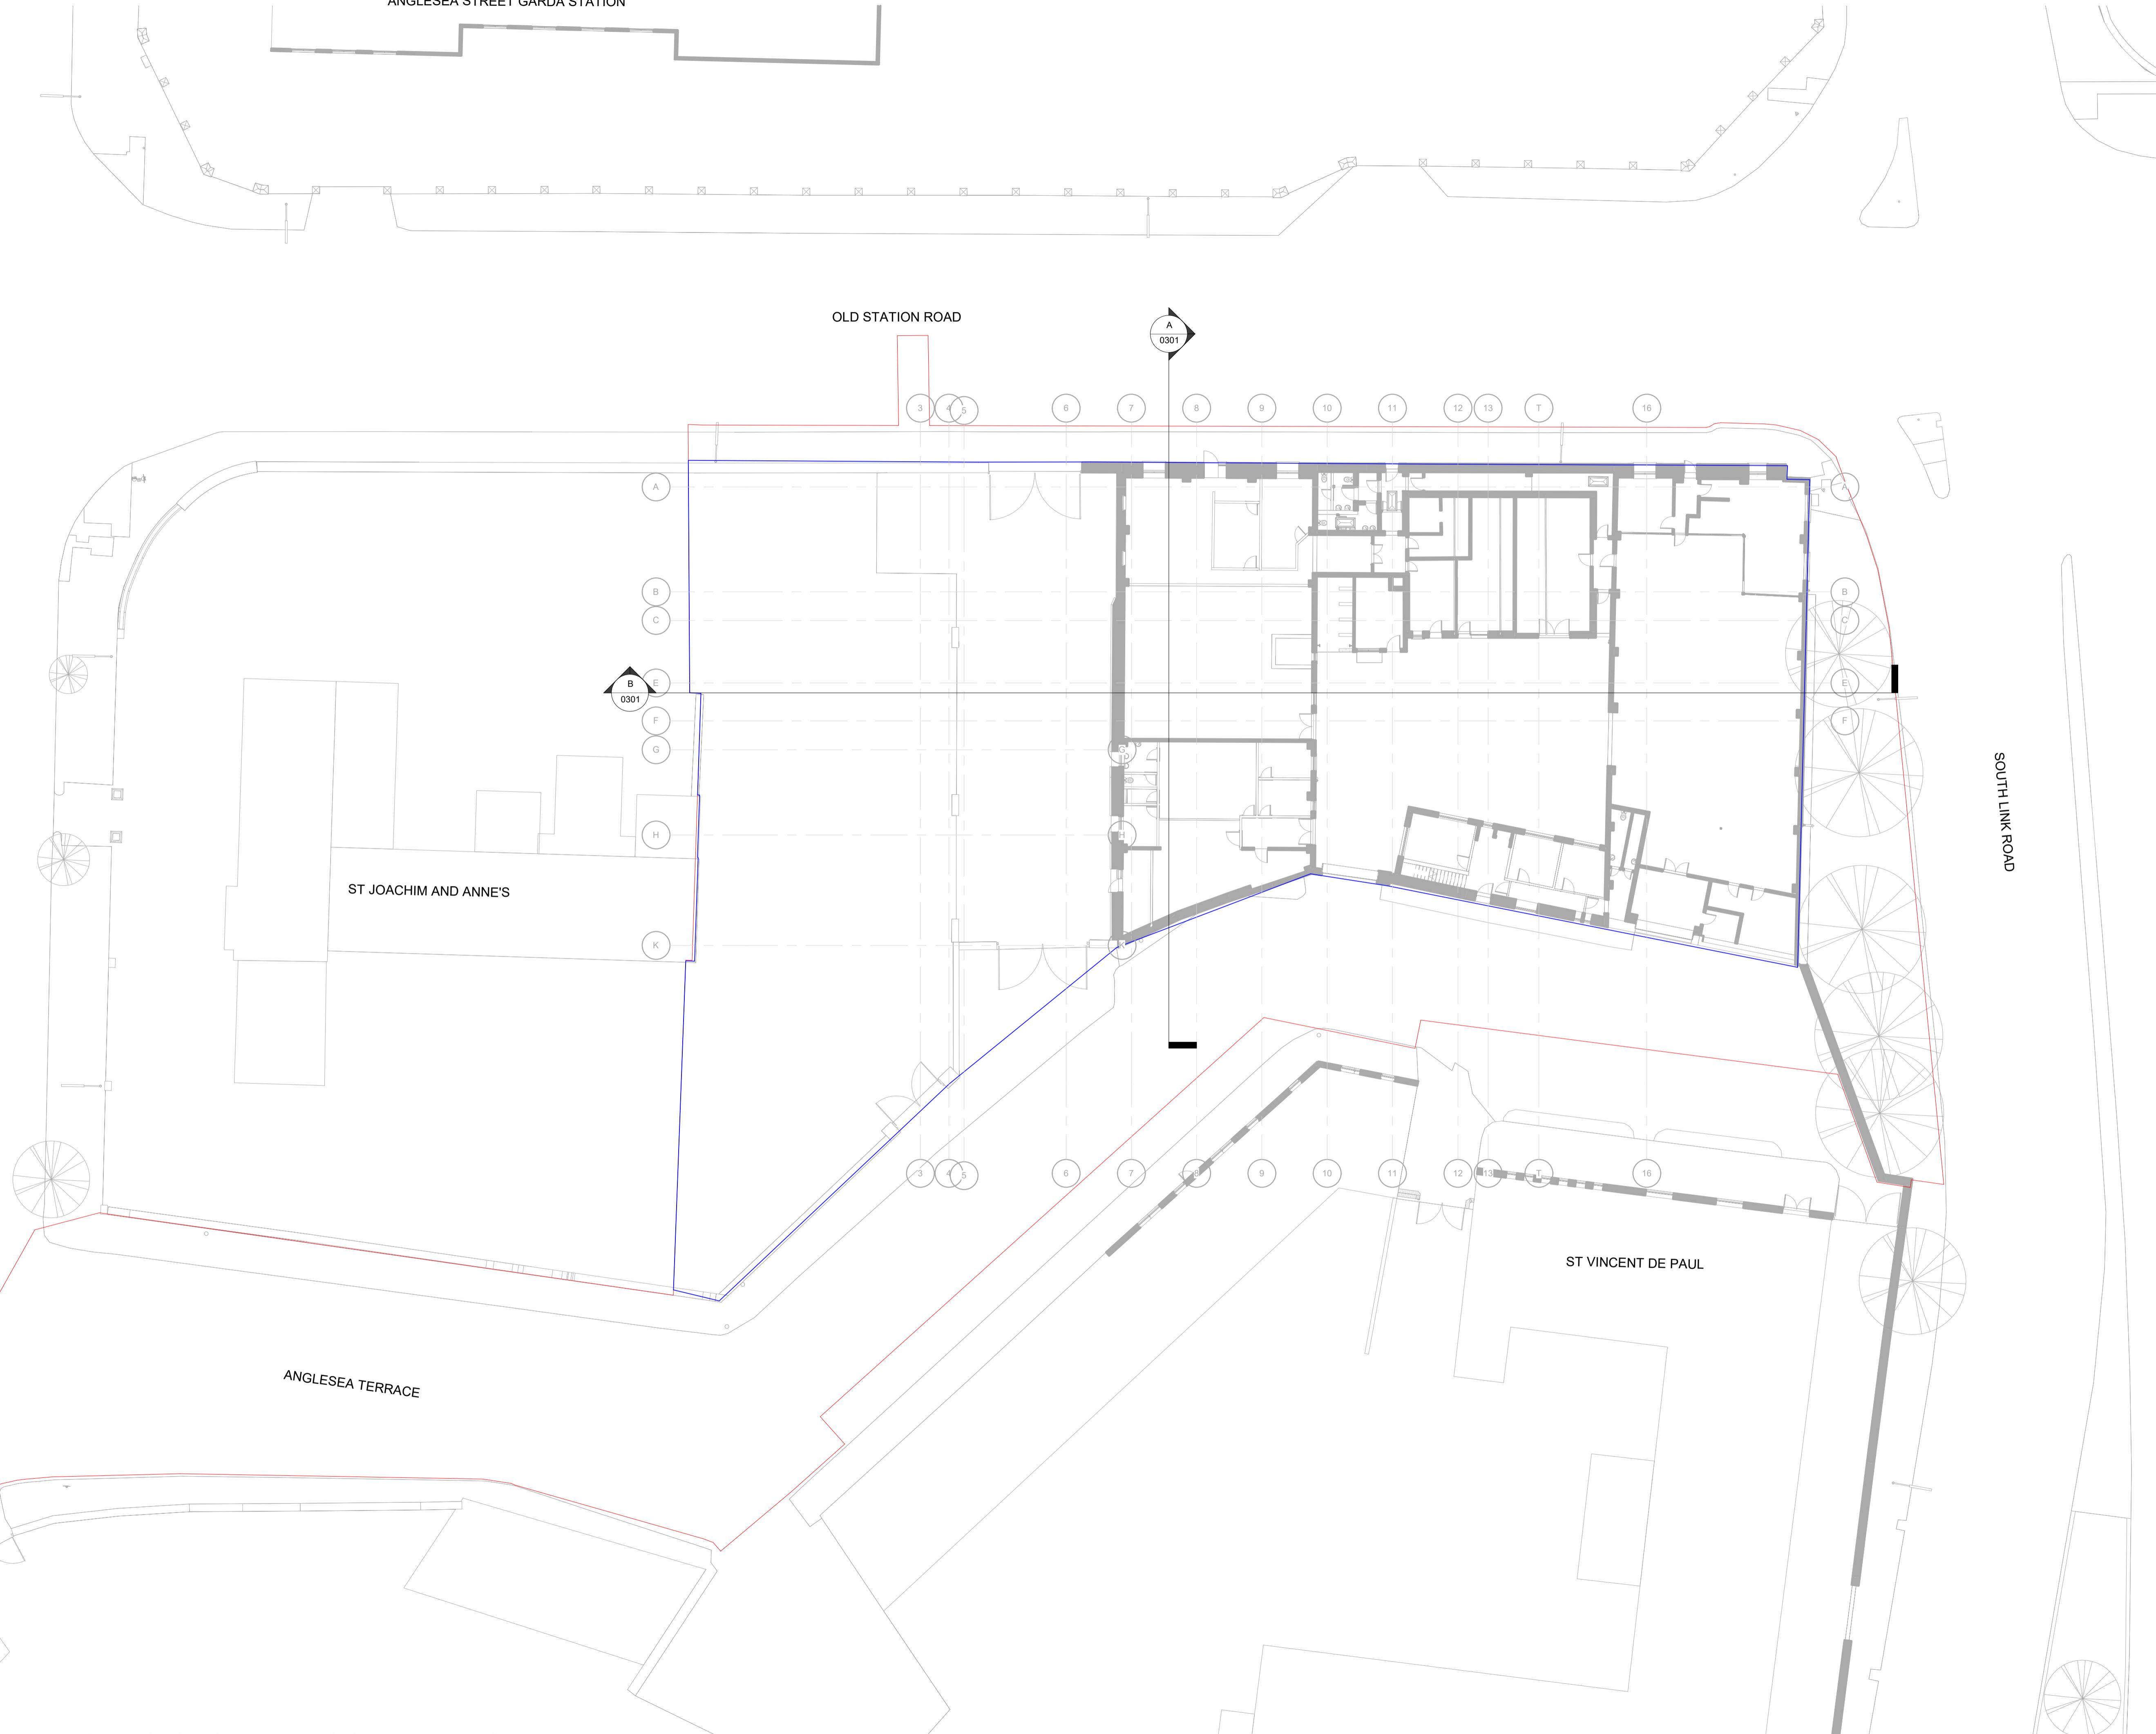

ALL DIMENSIONS TO BE CHECKED ON SITE
NO DIMENSIONS TO BE SCALED FROM THIS DRAWING
DRAWING IS TO BE READ IN CONJUNCTION WITH RELEVANT CONSULTANTS DRAWINGS

PROJECT BOUNDARY
OWNERSHIP BOUNDARY

STATUS CODE	DESCRIPTION	REV	DATE	ISSUED FOR INFORMATION	KM	HJL
P03		10/09/2025		ISSUED FOR INFORMATION	KM	HJL
P02		25/06/2025		ISSUED FOR INFORMATION	KM	HJL
P01		11/06/2025		ISSUED FOR INFORMATION	KM	HJL
REV	DATE	DESCRIPTION			CKH	DRN

STATUS CODE DESCRIPTION
P03
P02
P01
REV

CLIENT
The Land Development Agency on behalf of Cork City Council

PROJECT
Anglesea Terrace Apartments

DRAWING
EXISTING 00 - GROUND FLOOR PLAN

PROJECT NUMBER	DATE
951225	10/09/2025
SCALE@ A1:	DRAWN/CHECKED: 1:200 AM/OC/MB
STATUS CODE:	DRAWING NUMBER

951225-HJL##00-DR-A-0110 P03

Henry J Lyons

Architecture + Interiors
henrylyons.com +353 1 888 3333
info@henrylyons.com 51-54 Pearse Street
Dublin D02 K468