



KEY PLAN 1:500

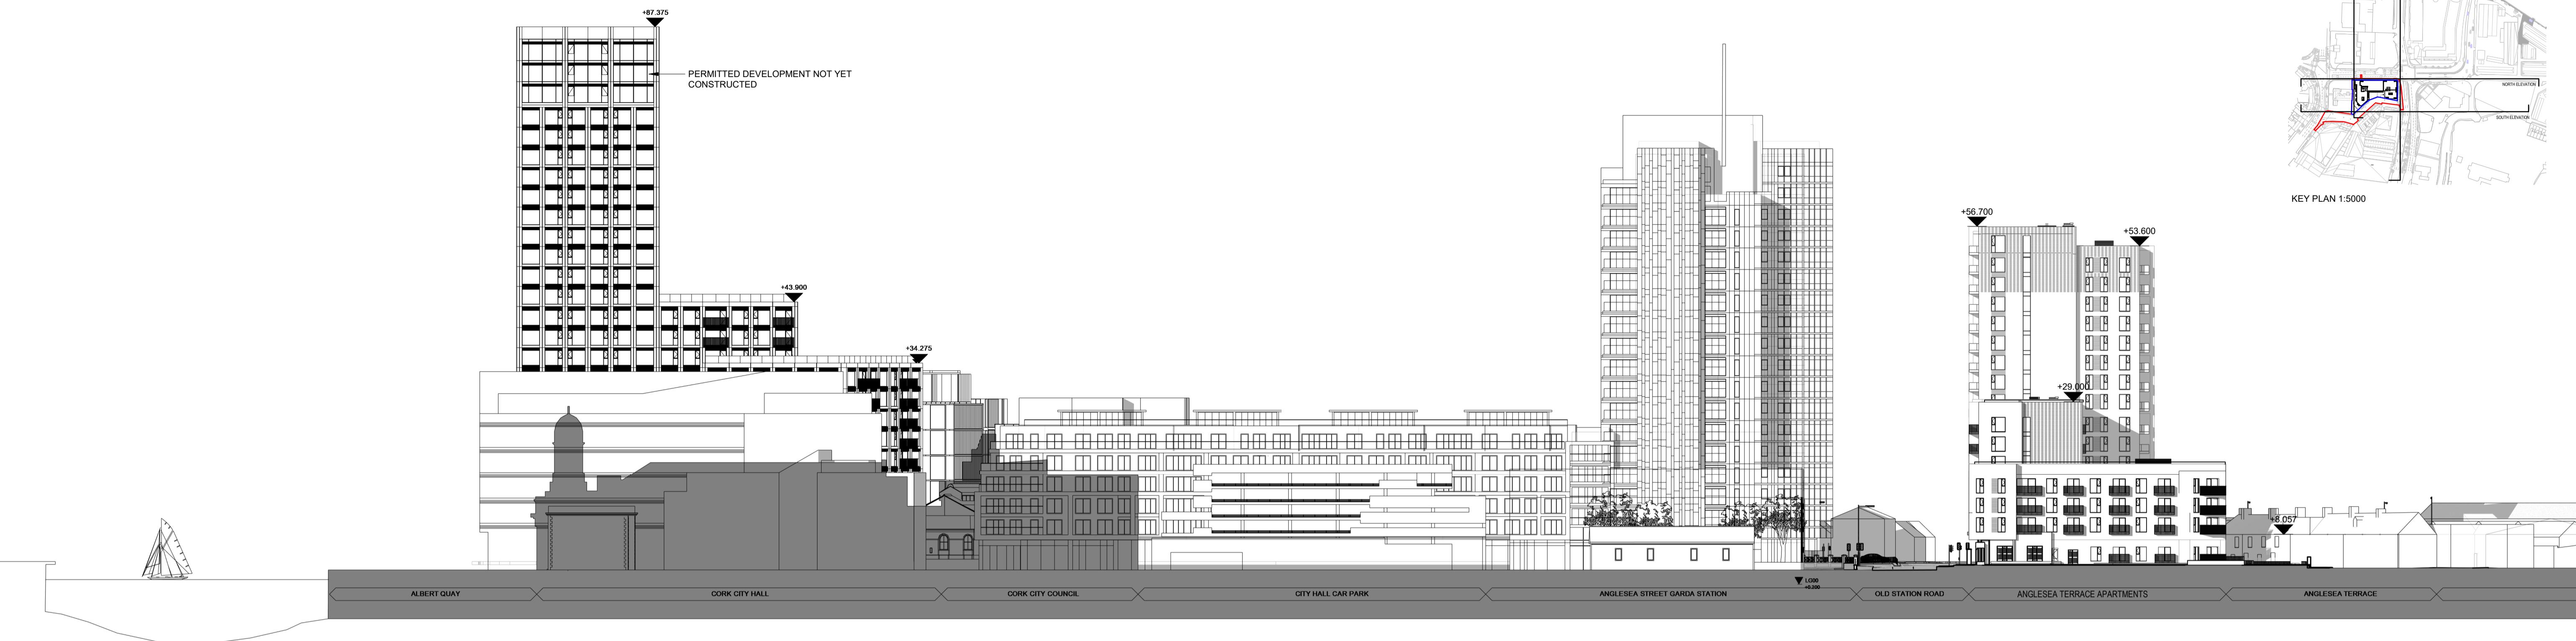

WEST Contextual Elevation

2

1 : 500

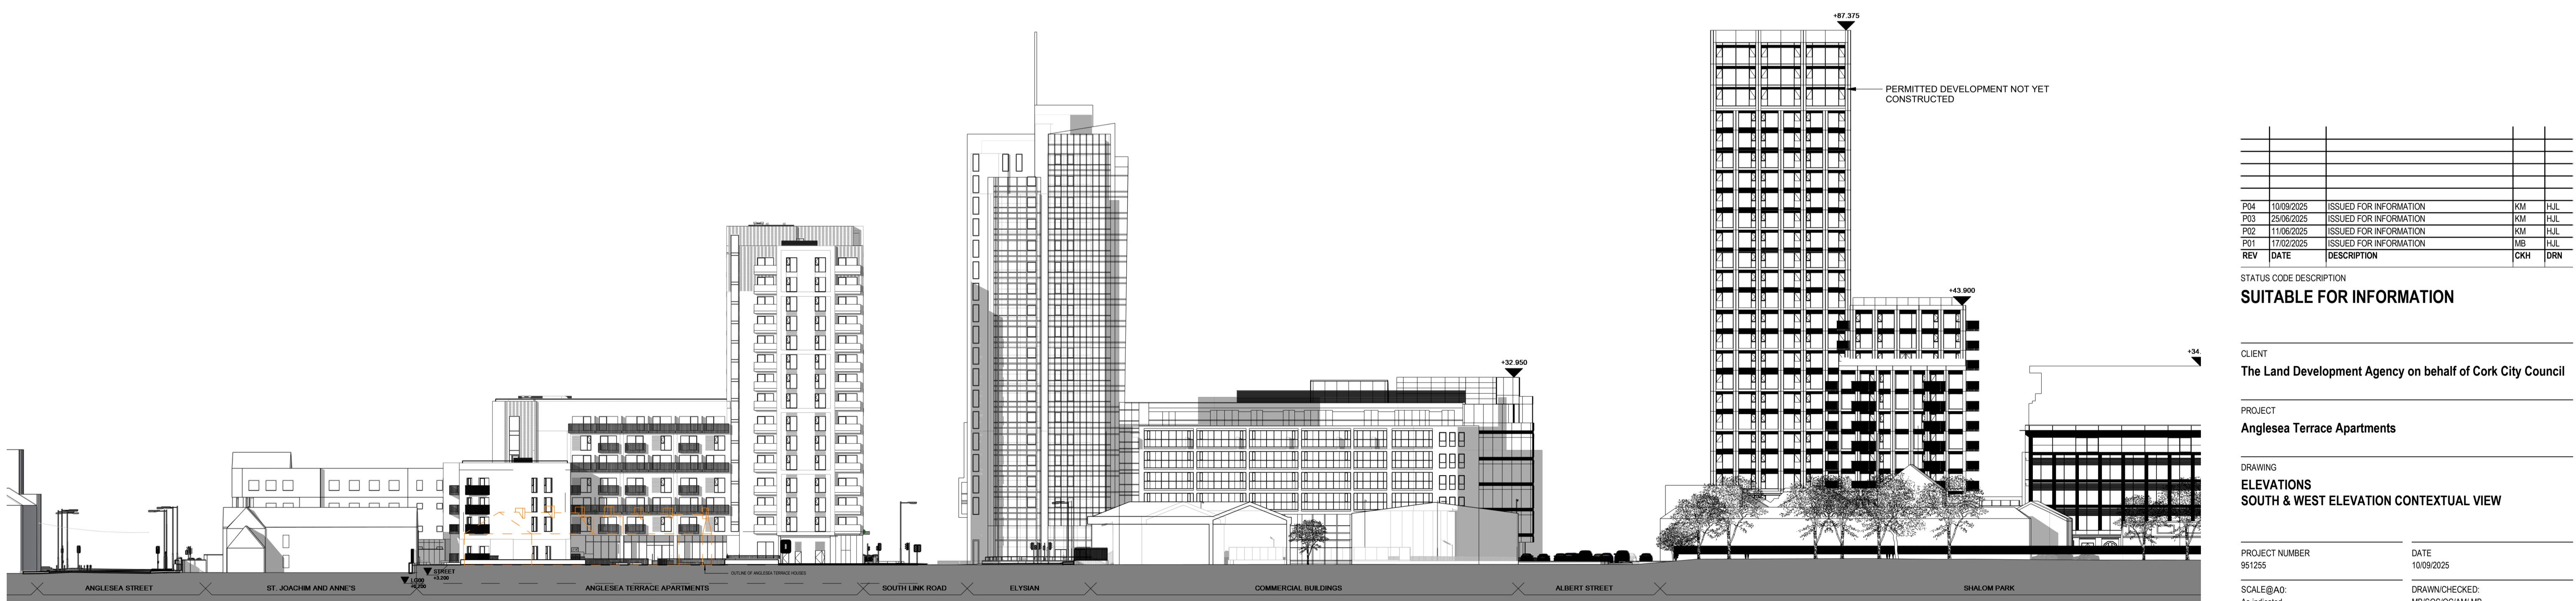

SOUTH Contextual Elevation

1

1 : 500

STATUS CODE	DESCRIPTION	ISSUED FOR INFORMATION	KM	HJL
P04	10/09/2025	ISSUED FOR INFORMATION	KM	HJL
P03	25/06/2025	ISSUED FOR INFORMATION	KM	HJL
P02	11/06/2025	ISSUED FOR INFORMATION	KM	HJL
P01	11/02/2025	ISSUED FOR INFORMATION	MB	HJL
REV	DATE	DESCRIPTION	CKH	DRN

STATUS CODE DESCRIPTION
SUITABLE FOR INFORMATION

CLIENT
The Land Development Agency on behalf of Cork City Council

PROJECT
Anglesea Terrace Apartments

DRAWING
**ELEVATIONS
SOUTH & WEST ELEVATION CONTEXTUAL VIEW**

PROJECT NUMBER
951258
DATE
10/09/2025

SCALE@A0:
As indicated
DRAWN/CHECKED:
MB/SOS/OC/AM/MB

STATUS CODE: DRAWING NUMBER
S2 951225-HJL-B1-ZZ-DR-A-2007
REVISION
P04

Henry J Lyons
Architecture + Interiors
51-54 Pearse Street
Dublin D02 X468
+353 1 888 3333
info@henrylyons.com