

LOCATION OF SITE NOTICE

LOCATION OF SITE NOTICE

SITE BOUNDARY

© ORDNANCE SURVEY IRELAND CYAL50247147

REF	REVISIONS	BY	DATE
PART 8			

CLIENT NAME
CORK CITY COUNCIL

PROJECT TITLE
PHASE 4A
KNOCKNAHEENY, CORK

DRAWING TITLE
SITE LOCATION MAP


PROJECT ARCHITECT ANicD	DATE FEB 2022
DRAWN BY	SCALE AT A1 1/ 1000

JOB NUMBER DRAWING NUMBER REV
05111-HA-EXT-ZO-DR-AA-001



**An Ghníomhaireacht
Tithíochta
The Housing Agency**

53 Mount Street Upper
Dublin D02 KT732
Tel: 01 656 4100
Email: info@housing.ie
Web: www.housing.ie

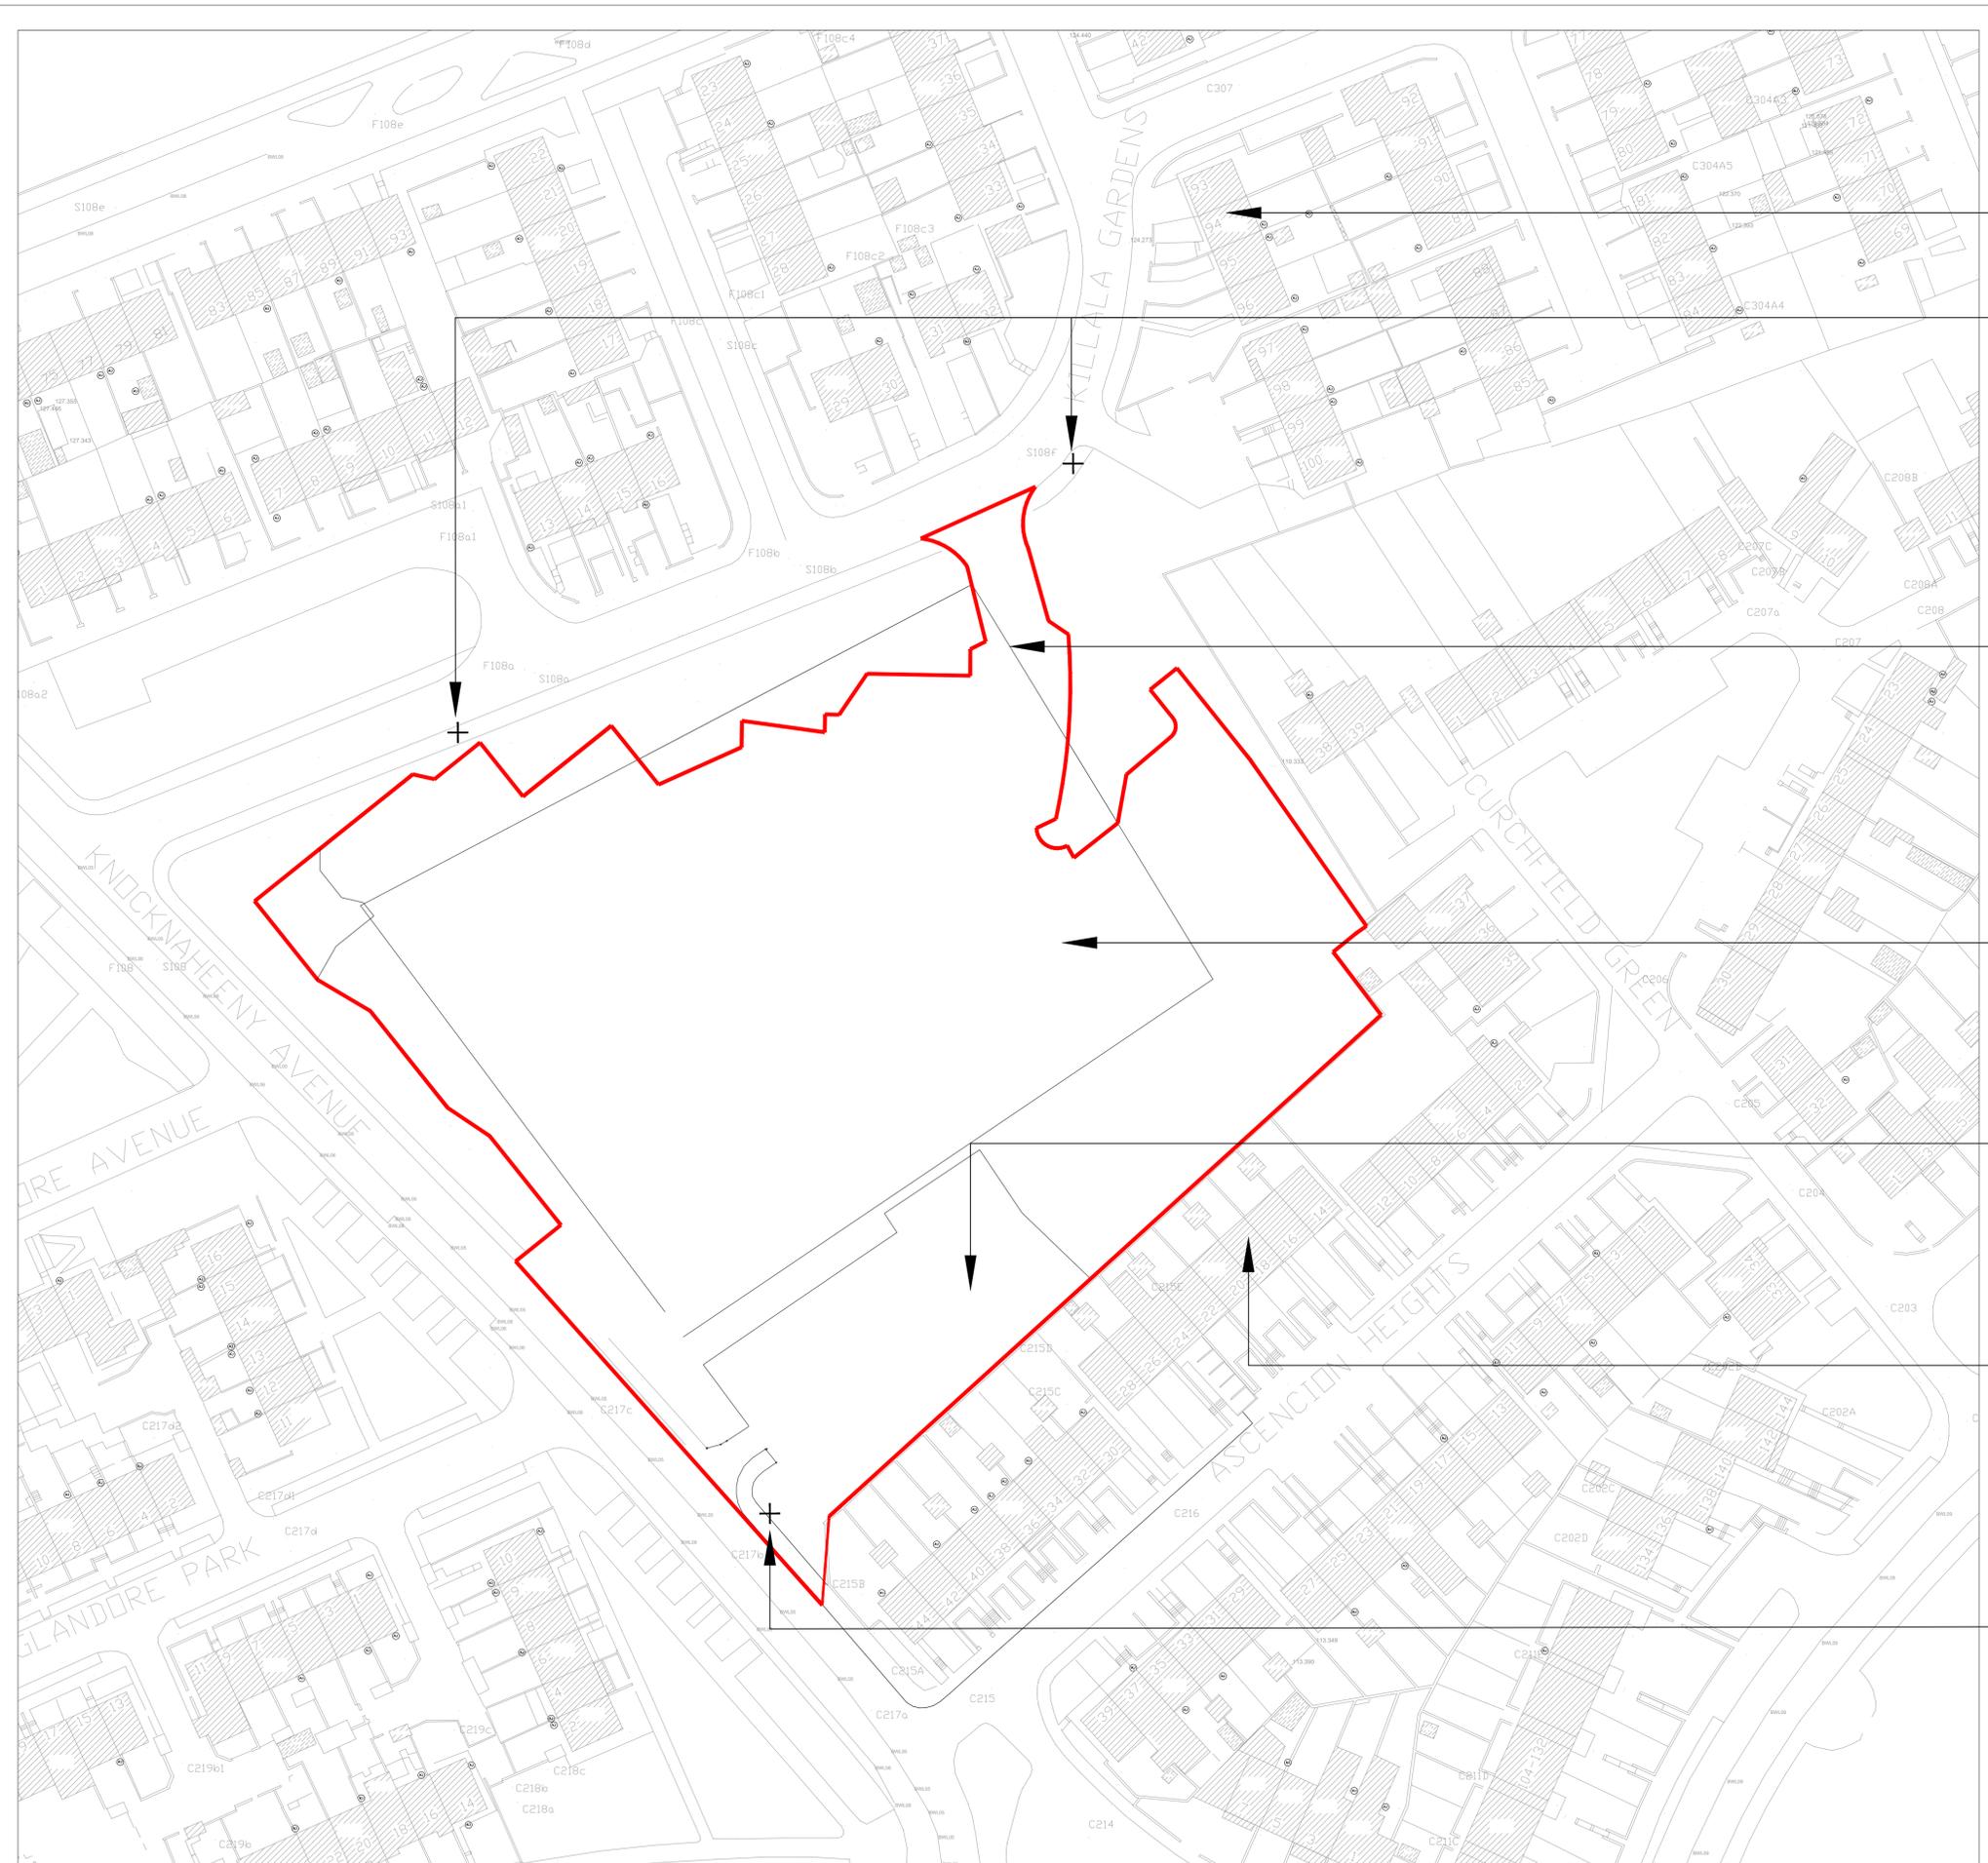

EXISTING RESIDENTIAL, 2-STORY
KILLALA GARDENS

LOCATION OF SITE NOTICE

EXISTING LOW RAILING

SITE CURRENTLY A GREENFIELD
SPACE (PREVIOUSLY USED AS A
LOCAL FOOTBALL PITCH)

PORTION OF SITE PREVIOUSLY USED
AS A CCC DEPOT. SINCE
DEMOLISHED

EXISTING RESIDENTIAL, 2-STORY
ASCENSION HEIGHTS

LOCATION OF SITE NOTICE

SITE BOUNDARY

© ORDNANCE SURVEY IRELAND CYAL50247147

REF	REVISIONS	BY	DATE
PART 8			

PART 8

CLIENT NAME
CORK CITY COUNCIL

PROJECT TITLE
PHASE 4A
KNOCKNAHEENY, CORK

DRAWING TITLE
SITE LAYOUT PLAN
EXISTING

PROJECT ARCHITECT ANicD	DATE FEB 2022
DRAWN BY	SCALE AT A1 1/ 500

JOB NUMBER DRAWING NUMBER REV

05111-HA-EXT-ZO-DR-AA-002


**An Ghníomhaireacht
Tithíochta
The Housing Agency**

53 Mount Street Upper
Dublin D02 KT732
Tel: 01 656 4100
Email: info@housing.ie
Web: www.housing.ie



KEY PLAN
SCALE: N.T.S.

- HOUSE TYPE A1
2-STOREY, 3 BED (5 PER)
DWELLING
- HOUSE TYPE A2
2-STOREY, 3 BED (5 PER)
DWELLING
- HOUSE TYPE B
2-STOREY, 3 BED (5 PER)
DWELLING
- HOUSE TYPE C
2-STOREY, 3 BED (5 PER)
DWELLING
- HOUSE TYPE D
3-STOREY, 3 BED (5 PER)
DWELLING
- UNIVERSAL DESIGN APARTMENT
1-STOREY, 2 BED (4 PER)
DWELLING
- DUPLEX A
2-STOREY, 2 BED (4 PER)
DWELLING
- DUPLEX B
2-STOREY, 2 BED (4 PER)
DWELLING
- SITE BOUNDARY WALL
MINIMUM HEIGHT 2.1m.
- SITE BOUNDARY WALL
MINIMUM HEIGHT 2.4m.
- SITE BOUNDARY

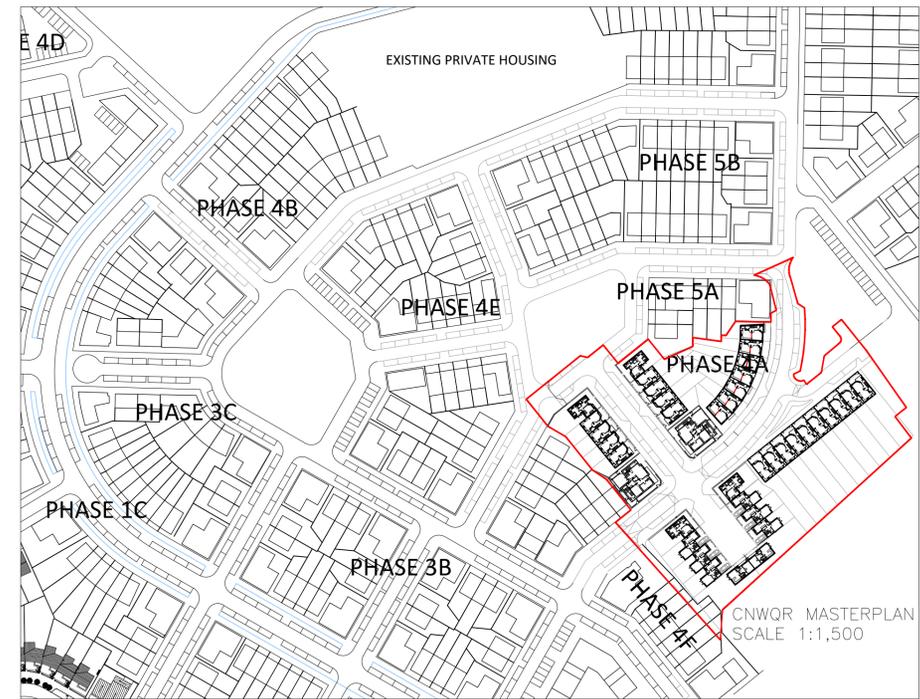

© ORDNANCE SURVEY IRELAND CYAL50247147

REF	REVISIONS	BY	DATE
PART 8			

CLIENT NAME
CORK CITY COUNCIL


PROJECT TITLE
PHASE 4A
KNOCKNAHEENY, CORK

DRAWING TITLE
SITE LAYOUT PLAN PROPOSED,
WITH MASTERPLAN

PROJECT ARCHITECT ANiC D	DATE 23 FEB 2022
DRAWN BY KD	SCALE AT 1: 1/500 (Main Plan)
JOB NUMBER 05111-HA-EXT-ZO-DR-AA-003	DRAWING NUMBER REV

 **An Ghníomhaireacht
Tithíochta
The Housing Agency**

53 Mount Street Upper
Dublin D02 KT732
Tel: 01 656 4100
Email: info@housing.ie
Web: www.housing.ie

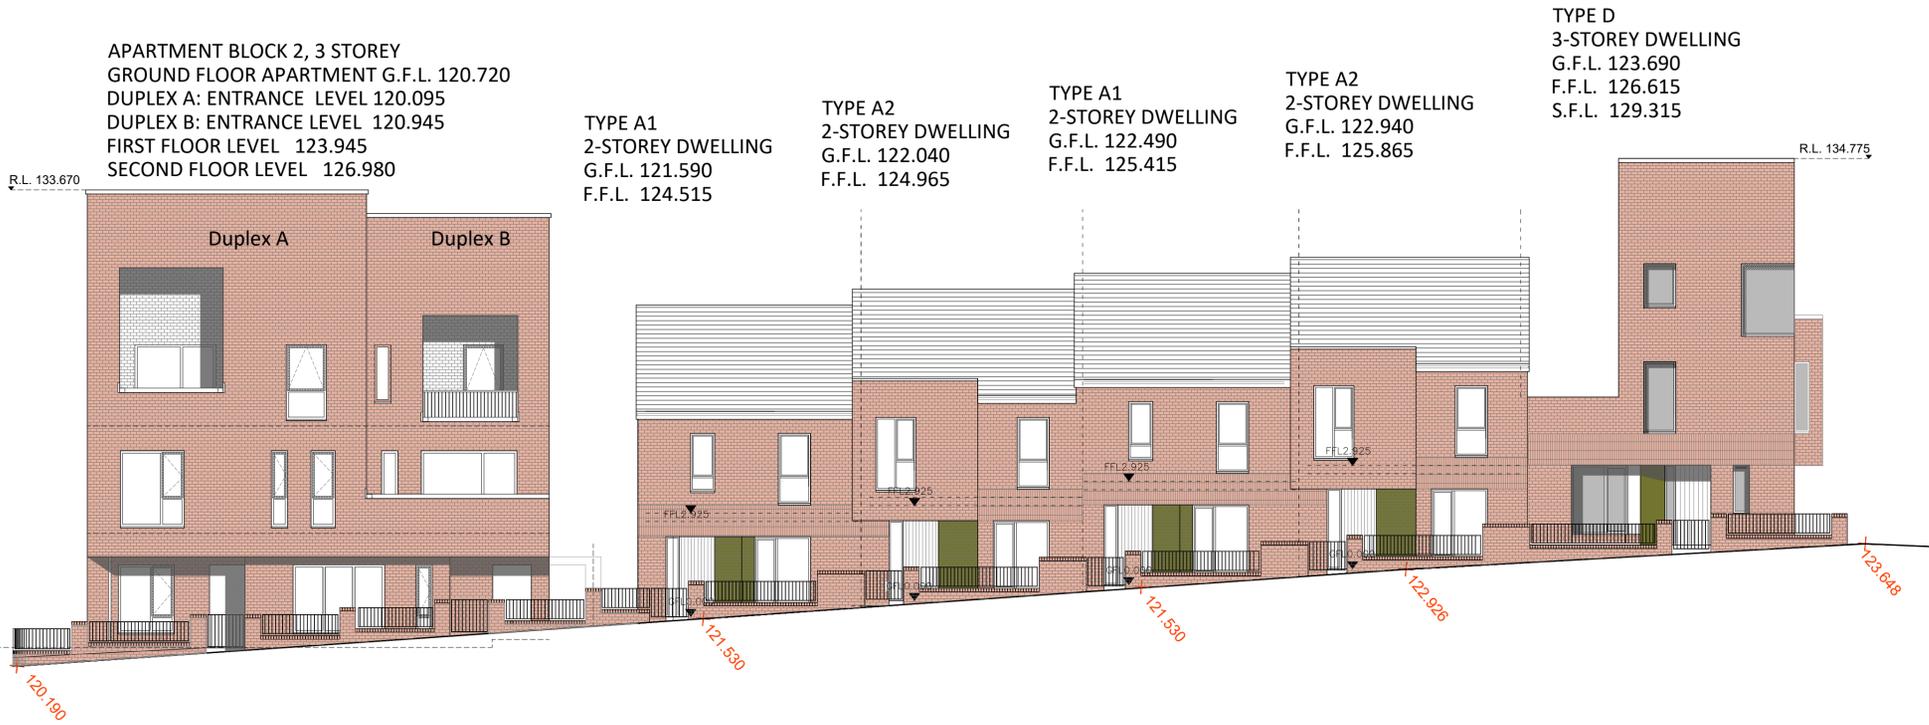

North - South Street. Terrace 2 Front Elevation




North - South Street. Terrace 1 Front Elevation

REF	REVISIONS	BY	DATE
PART 8			
CLIENT NAME CORK CITY COUNCIL			
PROJECT TITLE PHASE 4A KNOCKNAHEENY, CORK			
DRAWING TITLE STREET ELEVATIONS DRAWING 1			
PROJECT ARCHITECT ANicD	DATE 23 FEB 2021		
DRAWN BY E.C.	SCALE AT A1 1/100		
JOB NUMBER 05111-HA-ZZZ-EL-DR-AA-201	DRAWING NUMBER	REV	

An Ghníomhaireacht Tithíochta
The Housing Agency

53 Mount Street Upper
Dublin D02 KT732
Tel: 01 656 4100
Email: info@housing.ie
Web: www.housing.ie

© THIS DRAWING IS COPYRIGHT. DO NOT SCALE FROM DRAWINGS. WORK TO FIGURED DIMENSIONS ONLY. ALL DIMENSIONS TO BE CHECKED ON SITE.

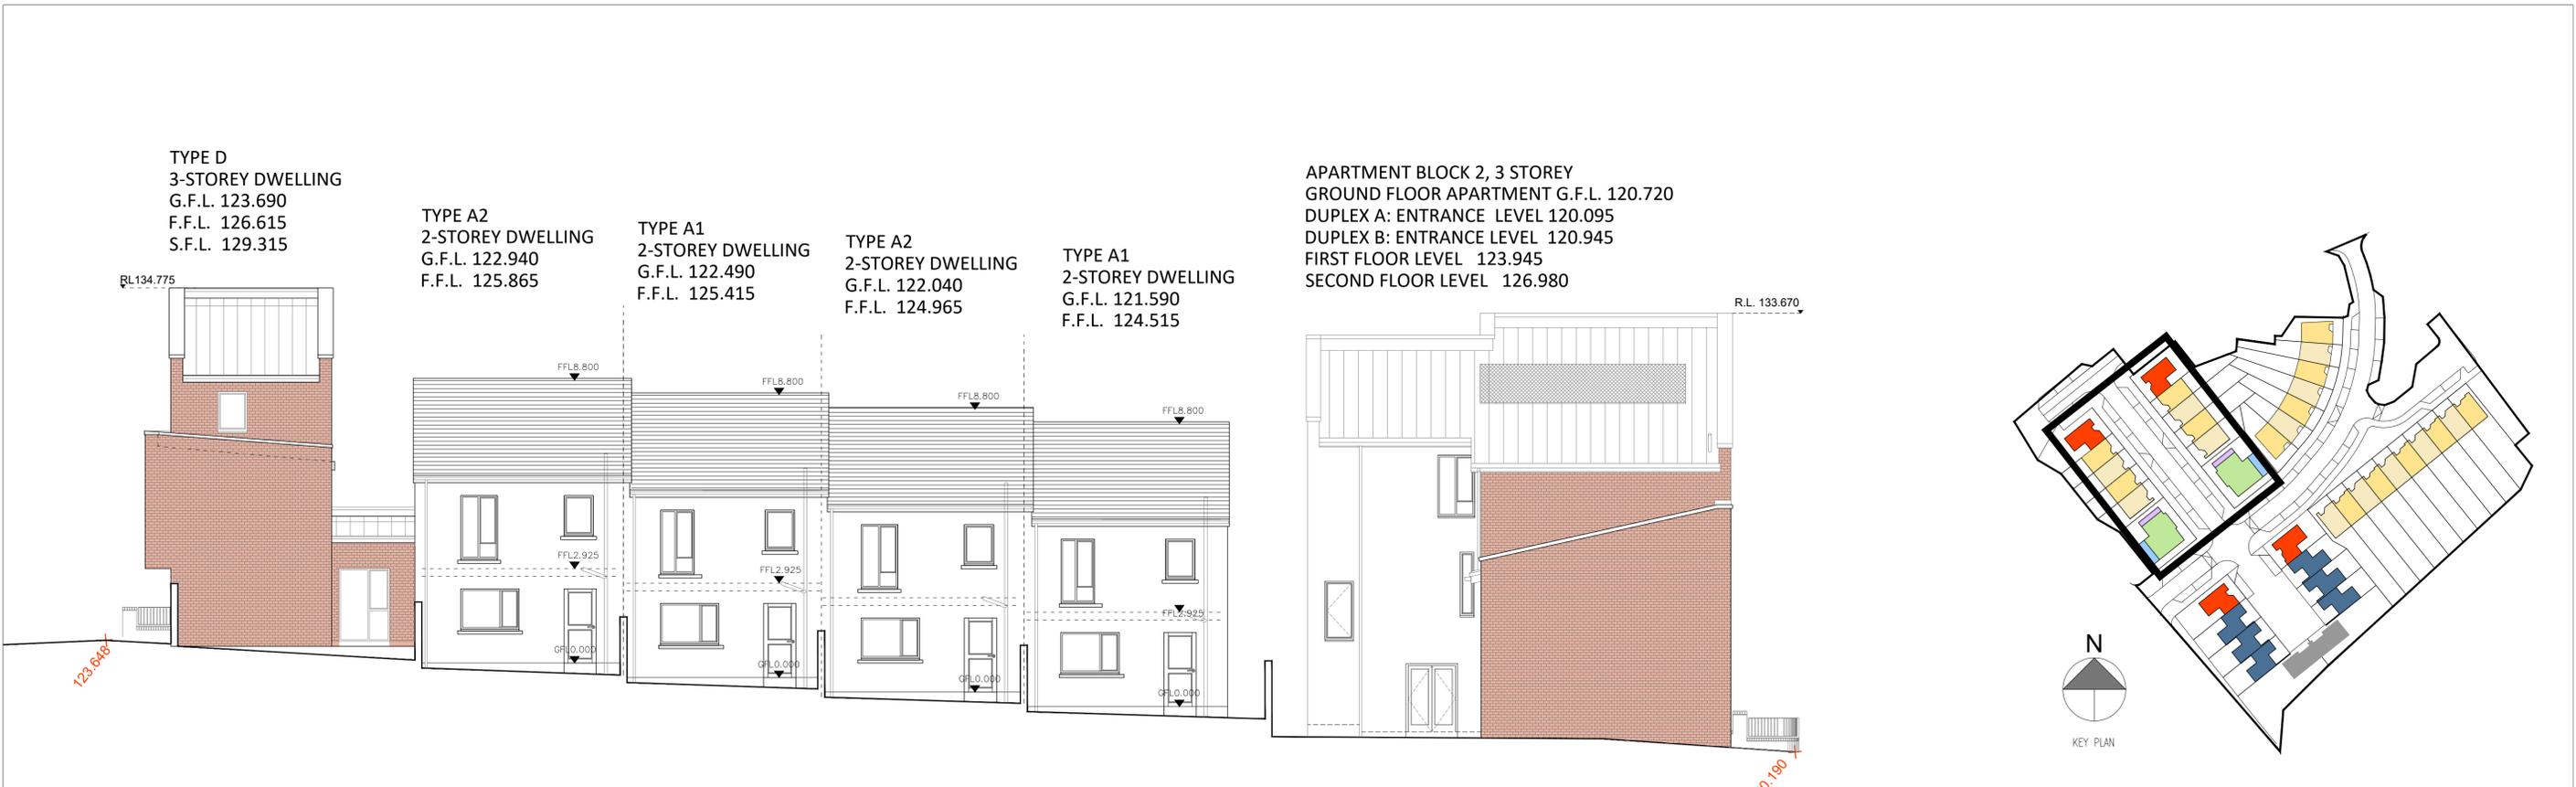

North - South Street. Terrace 2 Rear Elevation



North - South Street. Terrace 1 Rear Elevation

REF	REVISIONS	BY	DATE
PART 8			
CLIENT NAME CORK CITY COUNCIL			
PROJECT TITLE PHASE 4A KNOCKNAHEENY, CORK			
DRAWING TITLE STREET ELEVATIONS DRAWING 2			
PROJECT ARCHITECT ANicD	DATE 23 FEB 2022		
DRAWN BY E.C.	SCALE AT A1 1/100		
JOB NUMBER 05111-HA-ZZZ-EL-DR-AA-202	DRAWING NUMBER	REV	

© THIS DRAWING IS COPYRIGHT. DO NOT SCALE FROM DRAWINGS. WORK TO FIGURED DIMENSIONS ONLY. ALL DIMENSIONS TO BE CHECKED ON SITE.

APARTMENT BLOCK 1, 3 STOREY
 GROUND FLOOR APARTMENT:G.F.L. 120.815
 DUPLEX A: ENTRANCE LEVEL 120.890
 DUPLEX B: ENTRANCE LEVEL 121.040
 FIRST FLOOR LEVEL 124.04
 SECOND FLOOR LEVEL 127.075




West- East Street. Terrace 3 Front Elevation

APARTMENT BLOCK 2, 3 STOREY
 GROUND FLOOR APARTMENT G.F.L. 120.720
 DUPLEX A: ENTRANCE LEVEL 120.095
 DUPLEX B: ENTRANCE LEVEL 120.945
 FIRST FLOOR LEVEL 123.945
 SECOND FLOOR LEVEL 126.980

APARTMENT BLOCK 1, 3 STORE
 GROUND FLOOR APARTMENT:G
 DUPLEX A: ENTRANCE LEVEL 12
 DUPLEX B: ENTRANCE LEVEL 12
 FIRST FLOOR LEVEL 124.04
 SECOND FLOOR LEVEL 127.075



West- East Street. Terrace 3 Front Elevation contd

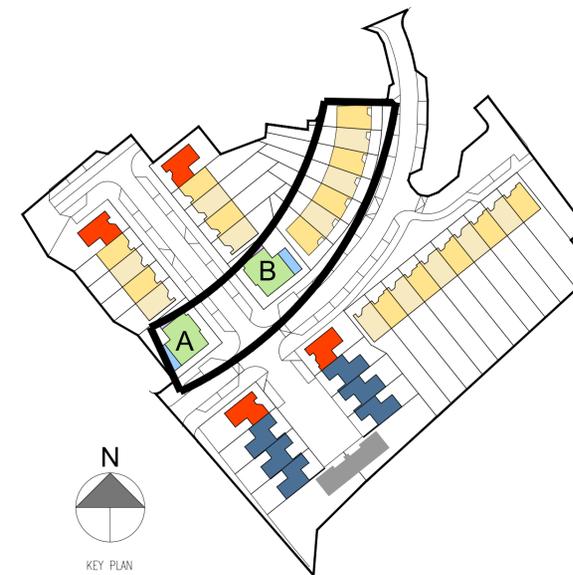

REF	REVISIONS	BY	DATE
-----	-----------	----	------

PART 8

CLIENT NAME
 CORK CITY COUNCIL

PROJECT TITLE
 PHASE 4A
 KNOCKNAHEENY, CORK

DRAWING TITLE
 STREET ELEVATIONS
 DRAWING 3

PROJECT ARCHITECT ANicD	DATE 23 FEB 2022
DRAWN BY E.C.	SCALE AT A1 1/100
JOB NUMBER	DRAWING NUMBER REV



05111-HA-ZZZ-EL-DR-AA-203

**An Ghníomhaireacht
 Tithíochta
 The Housing Agency**

53 Mount Street Upper
 Dublin D02 KT732
 Tel: 01 656 4100
 Email: info@housing.ie
 Web: www.housing.ie



West- East Street. Terrace 3 Rear Elevation

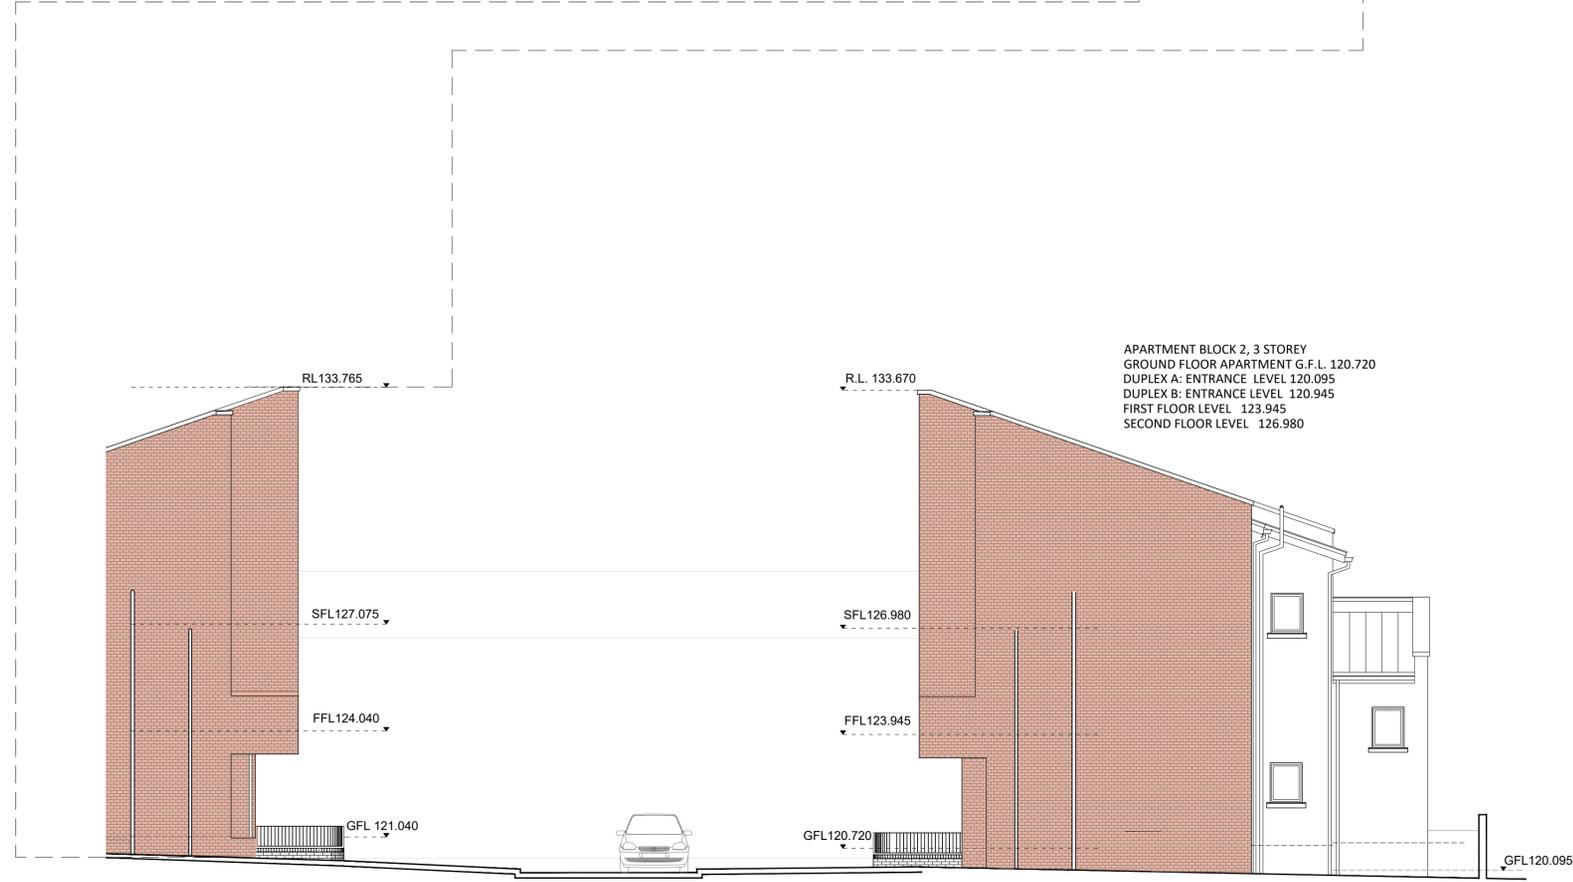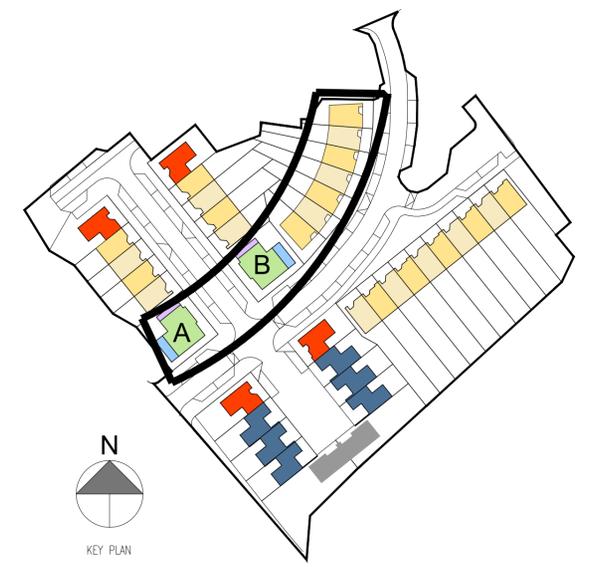

REF	REVISIONS	BY	DATE
PART 8			
CLIENT NAME CORK CITY COUNCIL			
PROJECT TITLE PHASE 4A KNOCKNAHEENY, CORK			
DRAWING TITLE STREET ELEVATIONS DRAWING 4			
PROJECT ARCHITECT ANicD	DATE 23 FEB 2022		
DRAWN BY E.C.	SCALE AT A1 1/100		
JOB NUMBER 05111-HA-ZZZ-EL-DR-AA-204	DRAWING NUMBER	REV	

An Ghníomhaireacht Tithíochta
The Housing Agency

53 Mount Street Upper
Dublin D02 KT732
Tel: 01 656 4300
Email: info@housing.ie
Web: www.housing.ie

TYPE A2 2-STOREY DWELLING G.F.L. 121.310 F.F.L. 124.235	TYPE A1 2-STOREY DWELLING G.F.L. 121.310 F.F.L. 124.235	TYPE A2 2-STOREY DWELLING G.F.L. 121.310 F.F.L. 124.235	TYPE A1 2-STOREY DWELLING G.F.L. 121.235 F.F.L. 124.160	TYPE A2 2-STOREY DWELLING G.F.L. 121.235 F.F.L. 124.160	TYPE A1 2-STOREY DWELLING G.F.L. 121.235 F.F.L. 124.160	TYPE A2 2-STOREY DWELLING G.F.L. 121.235 F.F.L. 124.160	TYPE A1 2-STOREY DWELLING G.F.L. 121.235 F.F.L. 124.160	TYPE A2 2-STOREY DWELLING G.F.L. 121.235 F.F.L. 124.160	TYPE A1 2-STOREY DWELLING G.F.L. 121.235 F.F.L. 124.160	TYPE A2 2-STOREY DWELLING G.F.L. 121.085 F.F.L. 124.010	TYPE A1 2-STOREY DWELLING G.F.L. 121.085 F.F.L. 124.010
--	--	--	--	--	--	--	--	--	--	--	--

TYPE D
3-STOREY DWELLING
G.F.L. 120.485
F.F.L. 123.410
S.F.L. 126.110




West- East Street. Terrace 4 Front Elevation

TYPE D
3-STOREY DWELLING
G.F.L. 120.485
F.F.L. 123.410
S.F.L. 126.110

TYPE D
3-STOREY DWELLING
G.F.L. 120.185
F.F.L. 123.110
S.F.L. 125.810



West- East Street. Terrace 4 Front Elevation contd

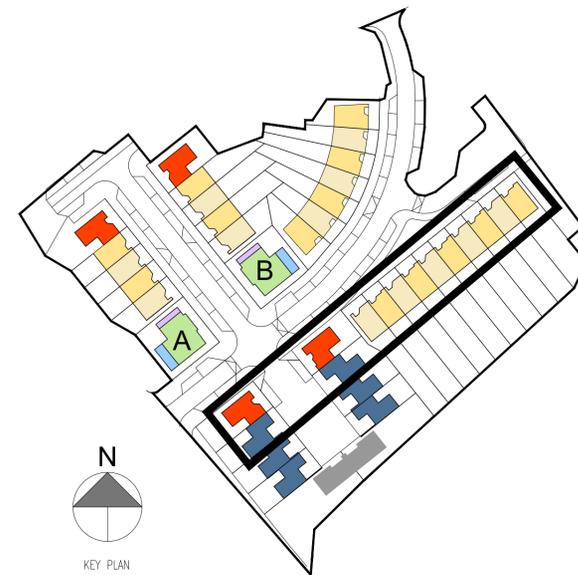

REF	REVISIONS	BY	DATE
-----	-----------	----	------

PART 8

CLIENT NAME
CORK CITY COUNCIL

PROJECT TITLE
PHASE 4A
KNOCKNAHEENY, CORK

DRAWING TITLE
STREET ELEVATIONS
DRAWING 5

PROJECT ARCHITECT ANicD	DATE 25 FEB 2022
DRAWN BY E.C.	SCALE AT A1 1/100
JOB NUMBER	DRAWING NUMBER

05111-HA-ZZZ-EL-DR-AA-205



**An Ghníomhaireacht
Tithíochta
The Housing Agency**

53 Mount Street Upper
Dublin D02 KT732
Tel: 01 656 4100
Email: info@housing.ie
Web: www.housing.ie




Courtyard. Terrace 5 Front Elevation



Courtyard. Terrace 6 Front Elevation



Courtyard. Terrace 7 Front Elevation

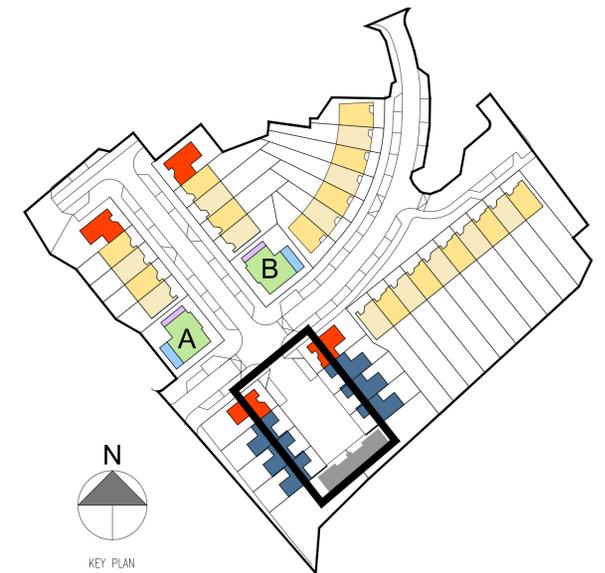

REF REVISIONS BY DATE

PART 8

CLIENT NAME
CORK CITY COUNCIL

PROJECT TITLE
PHASE 4A
KNOCKNAHEENY, CORK


DRAWING TITLE
STREET ELEVATIONS
DRAWING 7

PROJECT ARCHITECT ANicD	DATE 23 FEB 2022
DRAWN BY E.C.	SCALE AT A1 1/100
JOB NUMBER 05111-HA-ZZZ-EL-DR-AA-207	DRAWING NUMBER REV


05111-HA-ZZZ-EL-DR-AA-207

**An Gníomhaireacht
Tithíochta
The Housing Agency**


53 Mount Street Upper
Dublin D02 KT732
Tel: 01 656 4100
Email: info@housing.ie
Web: www.housing.ie

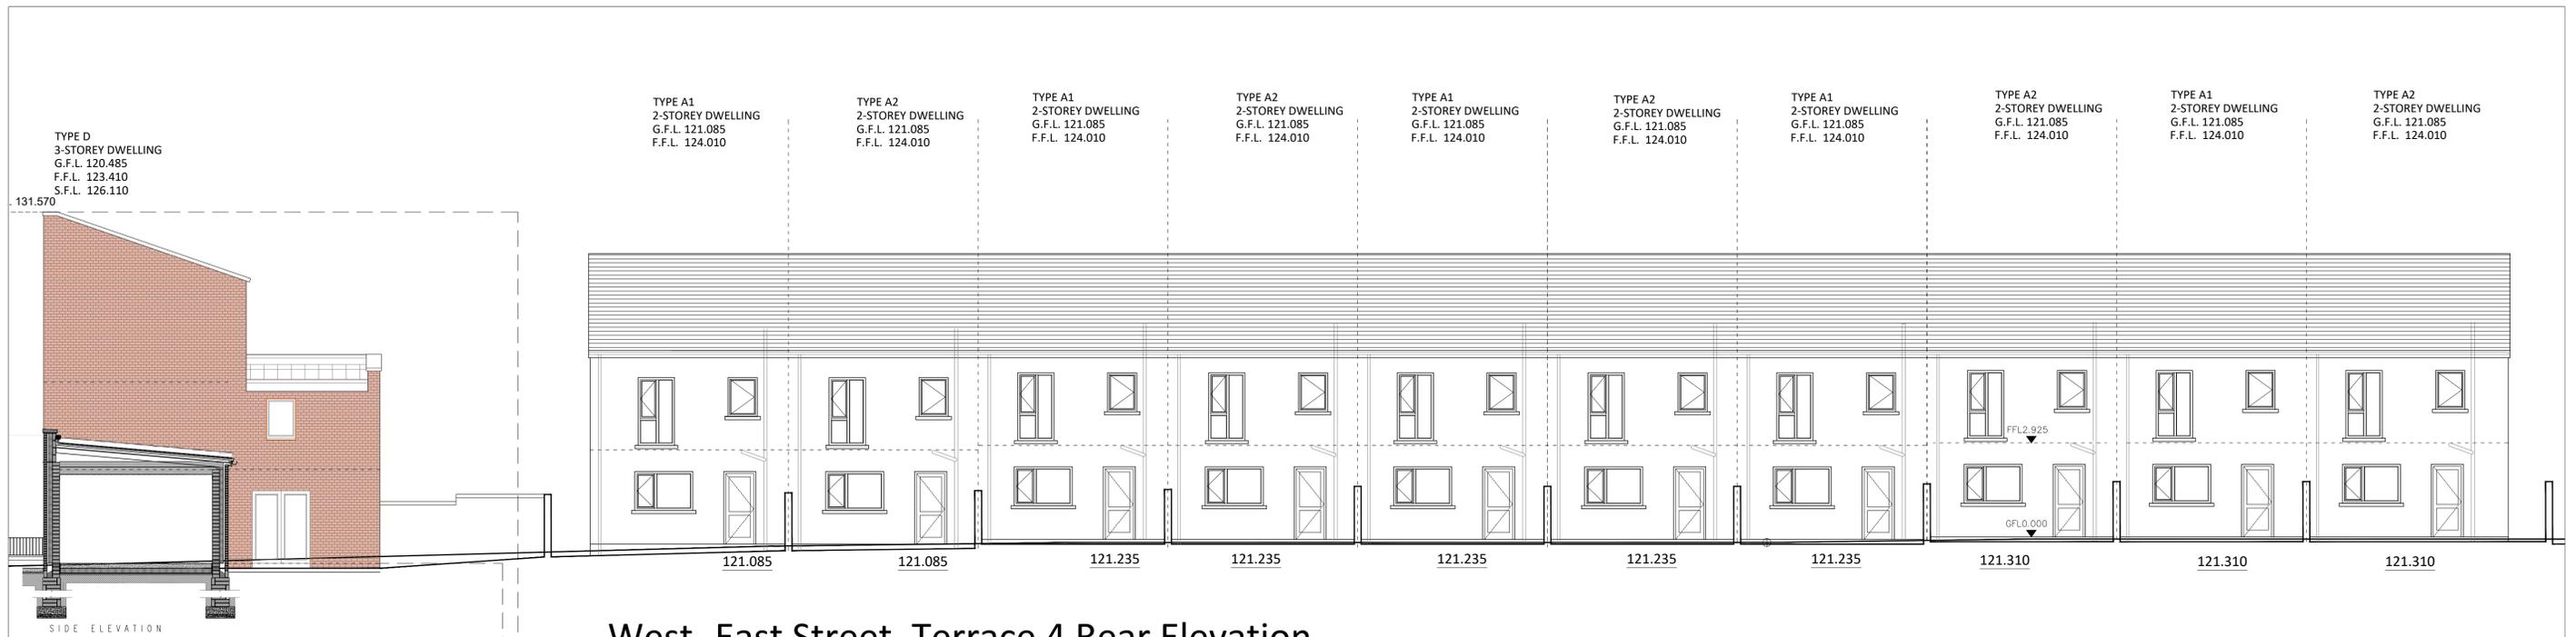

West- East Street. Terrace 4 Rear Elevation

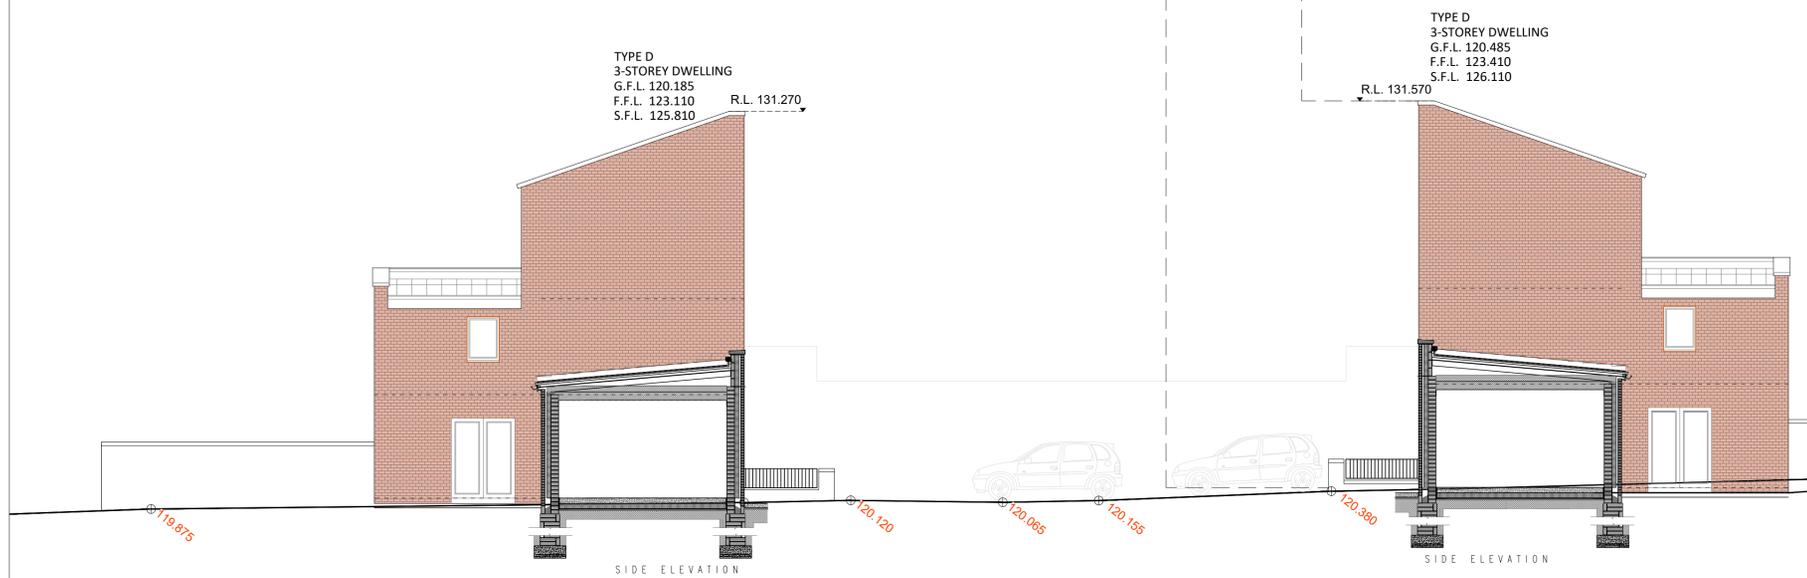

West- East Street. Terrace 4 Rear Elevation contd

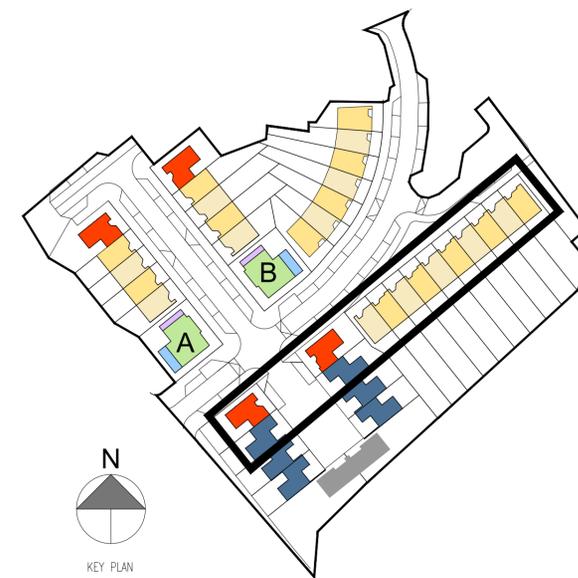

REF REVISIONS BY DATE

PART 8

CLIENT NAME
CORK CITY COUNCIL

PROJECT TITLE
PHASE 4A
KNOCKNAHEENY, CORK

DRAWING TITLE
STREET ELEVATIONS
DRAWING 6

PROJECT ARCHITECT ANicD	DATE 25 FEB 2022
DRAWN BY E.C.	SCALE AT A1 1/100
JOB NUMBER	DRAWING NUMBER REV

05111-HA-ZZZ-EL-DR-AA-206


**An Ghníomhaireacht
Tithíochta
The Housing Agency**

53 Mount Street Upper
Dublin D02 KT732
Tel: 01 656 4100
Email: info@housing.ie
Web: www.housing.ie

30 ASCENCION HEIGHTS





Courtyard. Terrace 5 Rear Elevation

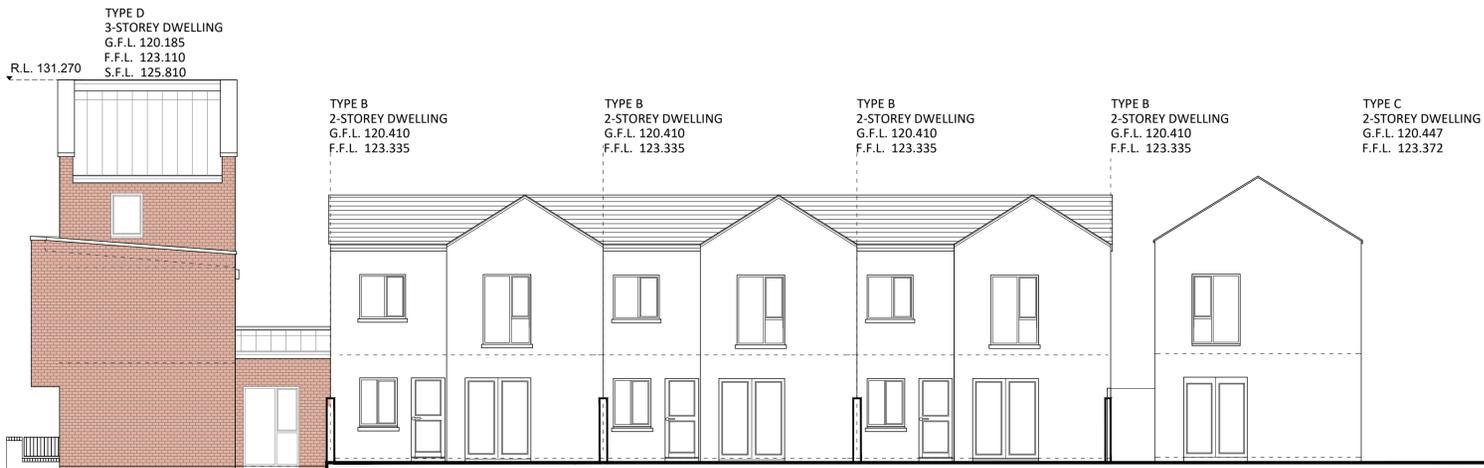

Courtyard. Terrace 7 Rear Elevation

42 ASCENCION HEIGHTS

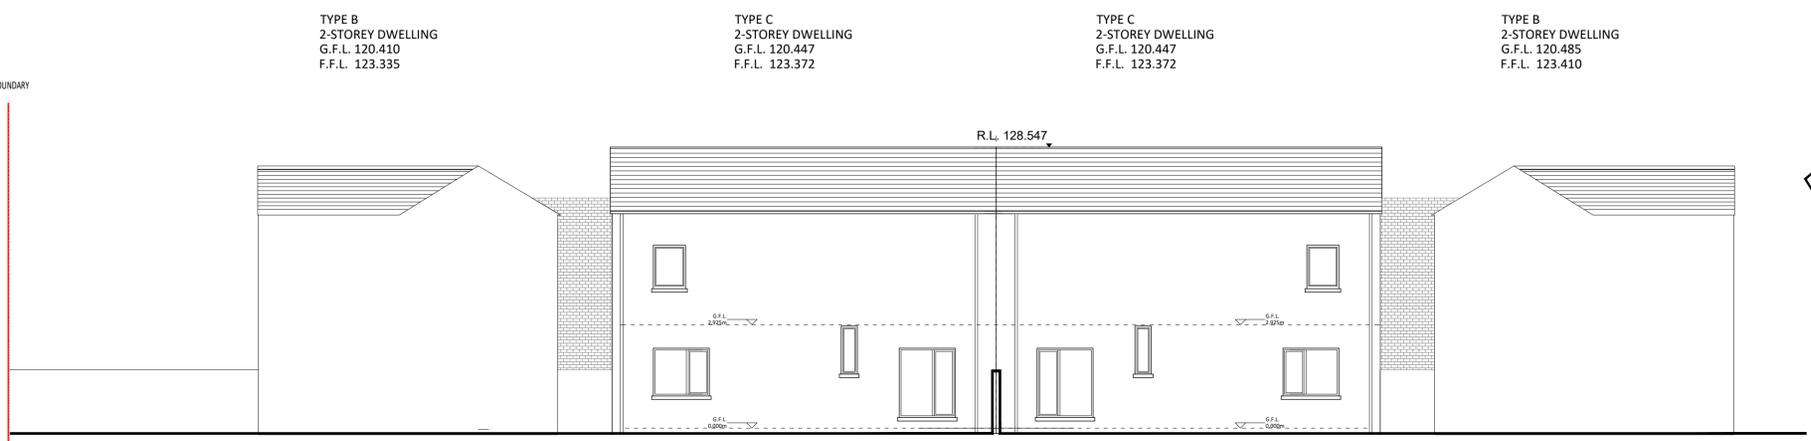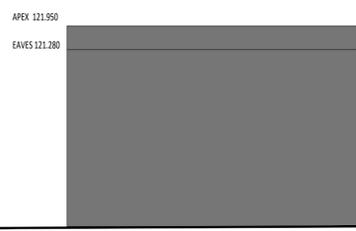

Courtyard. Terrace 6 Rear Elevation



REF	REVISIONS	BY	DATE
-----	-----------	----	------

PART 8

CLIENT NAME
CORK CITY COUNCIL

PROJECT TITLE
PHASE 4A
KNOCKNAHEENY, CORK

DRAWING TITLE
STREET ELEVATIONS
DRAWING 8

PROJECT ARCHITECT ANicD	DATE 25 FEB 2022
DRAWN BY E.C.	SCALE AT A1 1/100
JOB NUMBER 05111-HA-ZZZ-EL-DR-AA-208	DRAWING NUMBER REV

05111-HA-ZZZ-EL-DR-AA-208

An Ghníomhaireacht Tithochta
The Housing Agency

53 Mount Street Upper
Dublin D02 KT732
Tel: 01 656 4100
Email: info@housing.ie
Web: www.housing.ie

© THIS DRAWING IS COPYRIGHT. DO NOT SCALE FROM DRAWINGS. WORK TO FIGURED DIMENSIONS ONLY. ALL DIMENSIONS TO BE CHECKED ON SITE.