


DO NOT SCALE. WORK TO FIGURED DIMENSIONS ONLY.
 ALL EXISTING DIMENSIONS TO BE CHECKED ON SITE.
 DRAWN ON AUTOCAD R2004 AT DEADY GAHAN ARCHITECTS LTD
 LAYERS ON THIS DRAWING COMPLY WITH BS 1192: PART 5



FRONT ELEVATION - EAST
 scale 1:200 @ A3

MATERIAL FINISHES

- 1 — EXTERNAL WALL: SMOOTH PLASTER FINISH SELECTED RENDER
- 2 — CONTRAST RENDER
- 3 — CANOPY: GREY PRESSED METAL TO ENTRANCE DOORS
- 4 — BALUSTRADE
- 5 — SELECTED WINDOW SYSTEM
- 6 — SELECTED DOOR SYSTEM
- 7 — SELECTED BRICK
- 8 — OBSCURED GLAZING TO PREVENT OVERLOOKING (AOV)

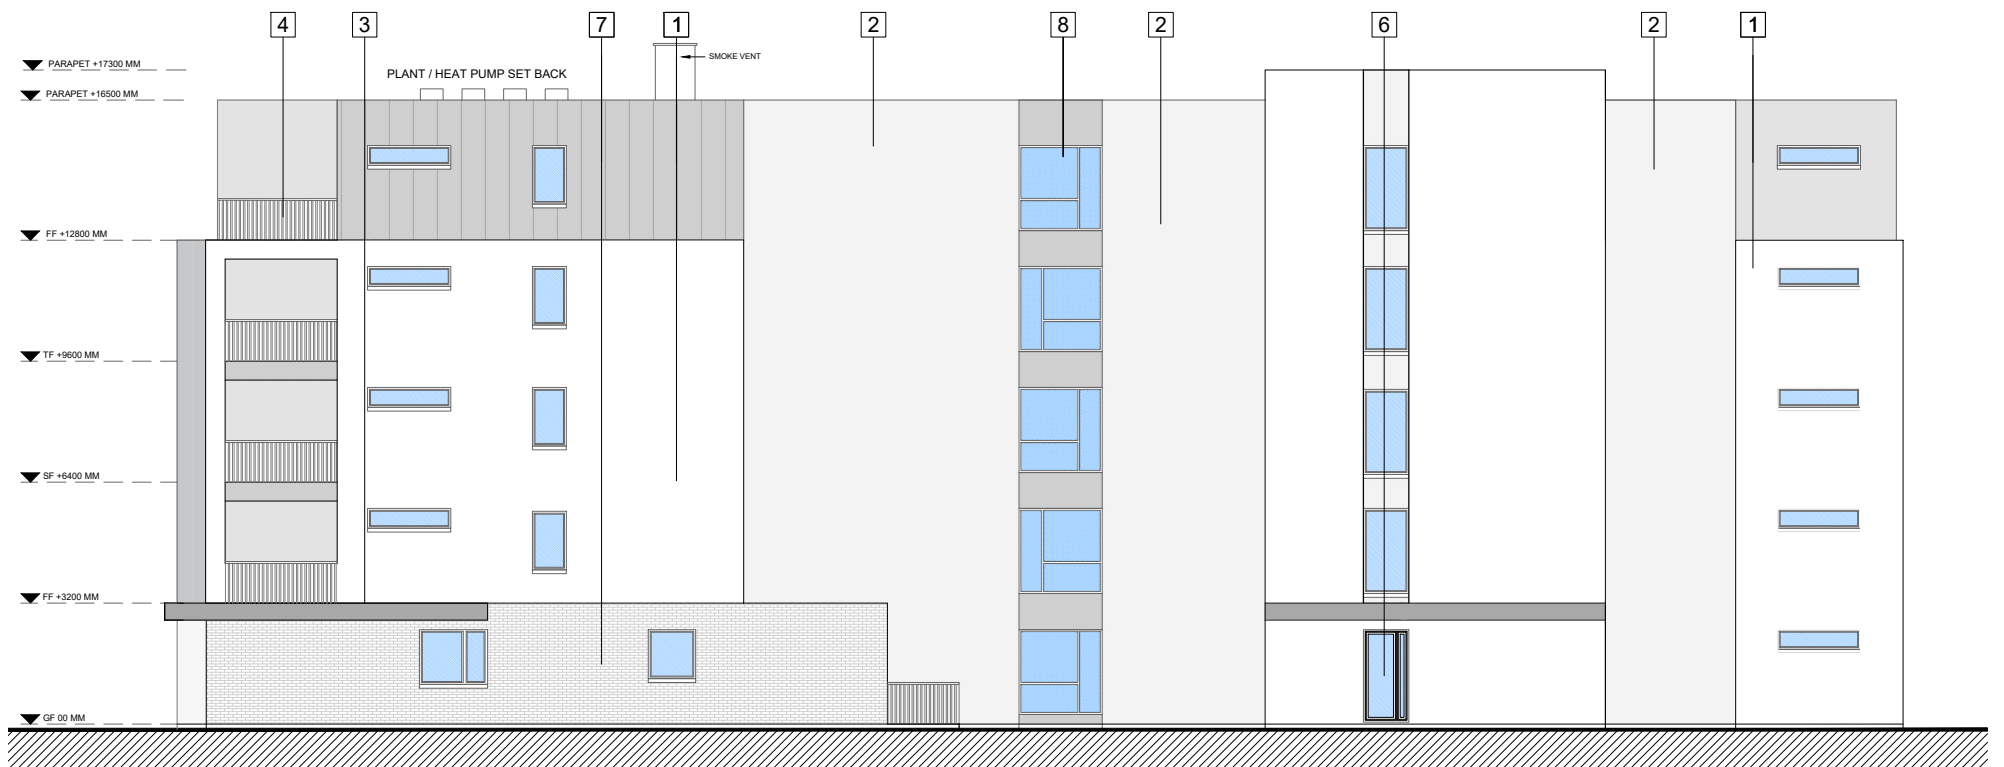


SIDE ELEVATION - NORTH
 scale 1:200 @ A3



VIEW FROM EAST

date	rev	name	chk	note
29.06.22	P1	LM	EJG	ISSUED FOR PLANNING

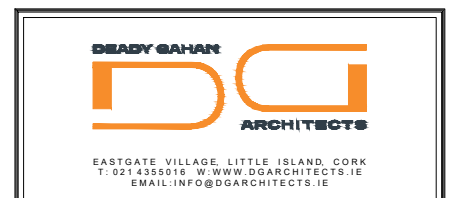

Project
 PROPOSED RESIDENTIAL DEVELOPMENT
 ON KINSALE ROAD, CO. CORK

Drawing title
 APARTMENT FRONT AND SIDE ELEVATIONS AND RENDER

Scale 1:200 @ A3	Drawn MP	Checked EJG	Date 30.11.21
Project No. 21002	Drp. No. 21002/P1/103	Revision P1	
<input type="checkbox"/> Information \ Comments		<input type="checkbox"/> Tender	
<input checked="" type="checkbox"/> Planning		<input type="checkbox"/> Construction	