





COVERED SHEFFIELD BIKE STAND (16 no spaces per unit)

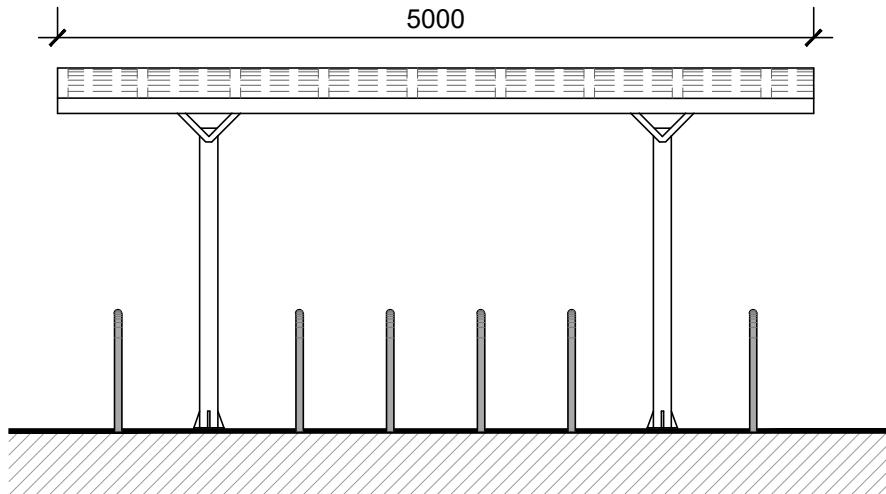


FRONT/REAR ELEVATION

SCALE 1:50 @ A3

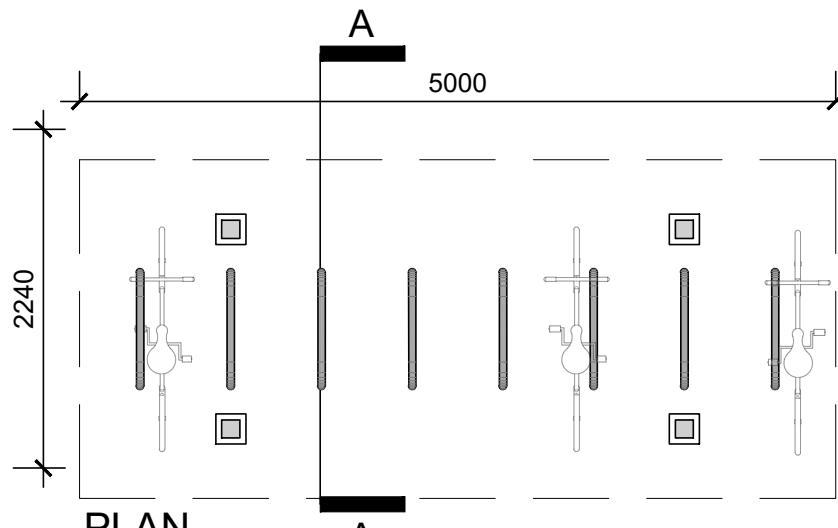

PLAN

SCALE 1:50 @ A3

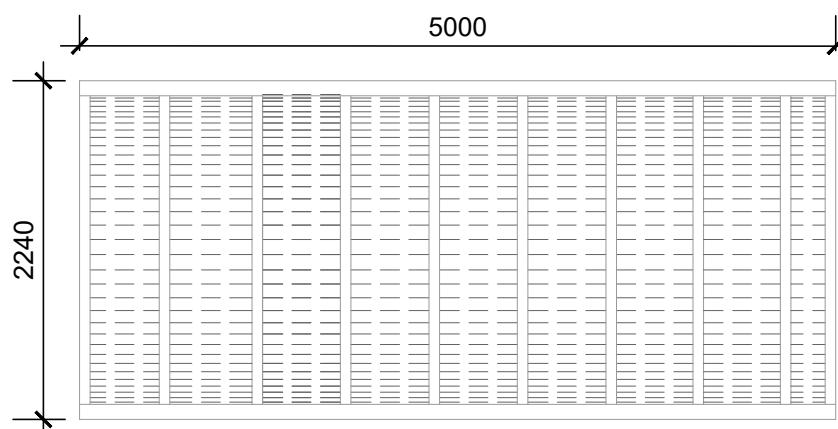


ROOF PLAN

SCALE 1:50 @ A3

COVERED SHEFFIELD BIKE STAND - 16 BIKES

SCALE 1:50 @ A3

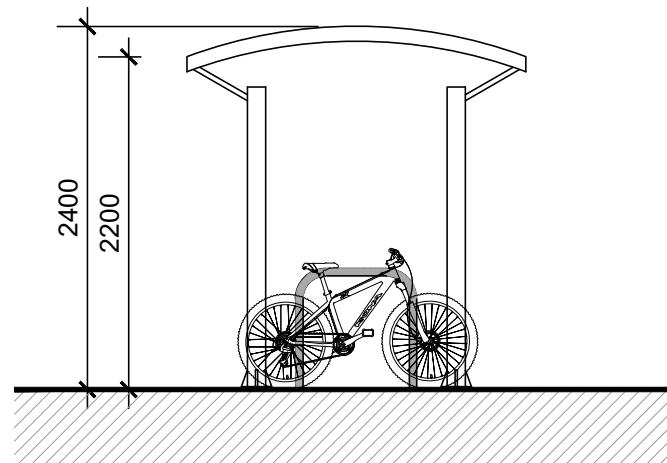

SECTION A-A


SCALE 1:50 @ A3



COVERED SHEFFIELD BIKE STAND IMAGE

NTS @ A3

DO NOT SCALE. WORK TO FIGURED DIMENSIONS ONLY.
ALL EXISTING DIMENSIONS TO BE CHECKED ON SITE.
DRAWN ON AUTOCAD R2004 AT DEADY GAHAN ARCHITECTS LTD
LAYERS ON THIS DRAWING COMPLY WITH BS 1192: PART 5

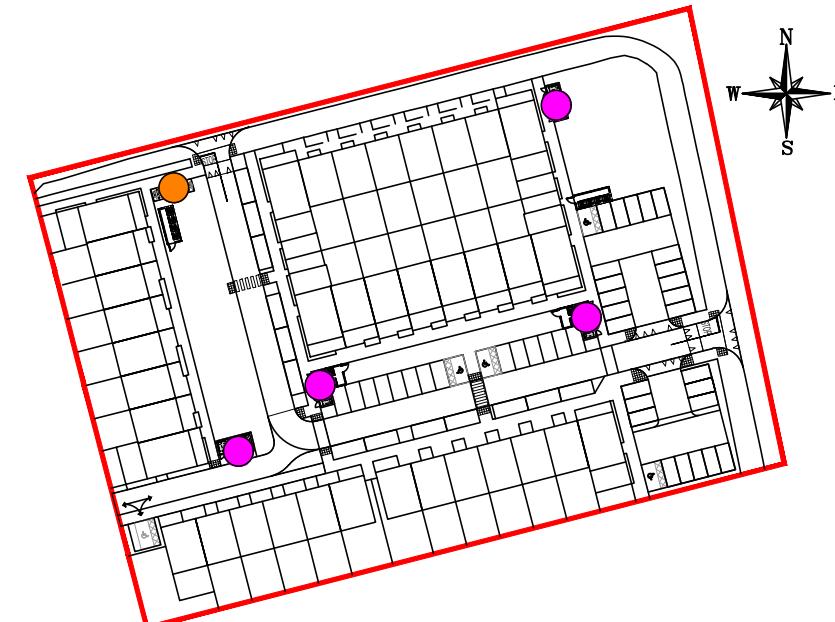

Key Plan
NTS @ A3

APARTMENTS / TOWNHOUSE BIKE PARKING SCHEDULE

Townhouse Units

(1 space per bedroom) - 45no. bike spaces required
* End Townhouses have direct access to allocated GF private amenity space and can utilise this for bike storage.

G.F. Apartment and Duplex Units

(1 space per bedroom) + 0.5 spaces per unit
- 72.5no. bike spaces required
* End GF Apartment units have direct access to allocated GF private amenity space and can utilise this for bike storage.

Total = 117.5no. spaces required total


● 16 no. spaces provided (Covered)

● 4 x 26 no. spaces provided (Secure)

TOTAL BIKE PARKING SPACES PROVIDED = 120no.

Note: Please refer to Site Plan drawing no. 22131/P/003 for orientation

date 27.03.25 rev P1 name LM chk EJG note ISSUE FOR PLANNING

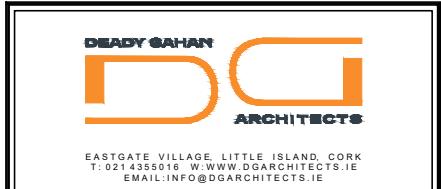

Project
PROPOSED RESIDENTIAL DEVELOPMENT AT
INNISHMORE, BALLINCOLIG,
CORK.

Drawing title
COVERED SHEFFIELD BIKE STAND

Scale 1:50 @ A3 Drawn SON Checked EJG Date 01.11.24

Project No. 22131 Org. No. 22131/P/005B Revision P1

Information \ Comments Tender

Planning Construction