



East Elevation

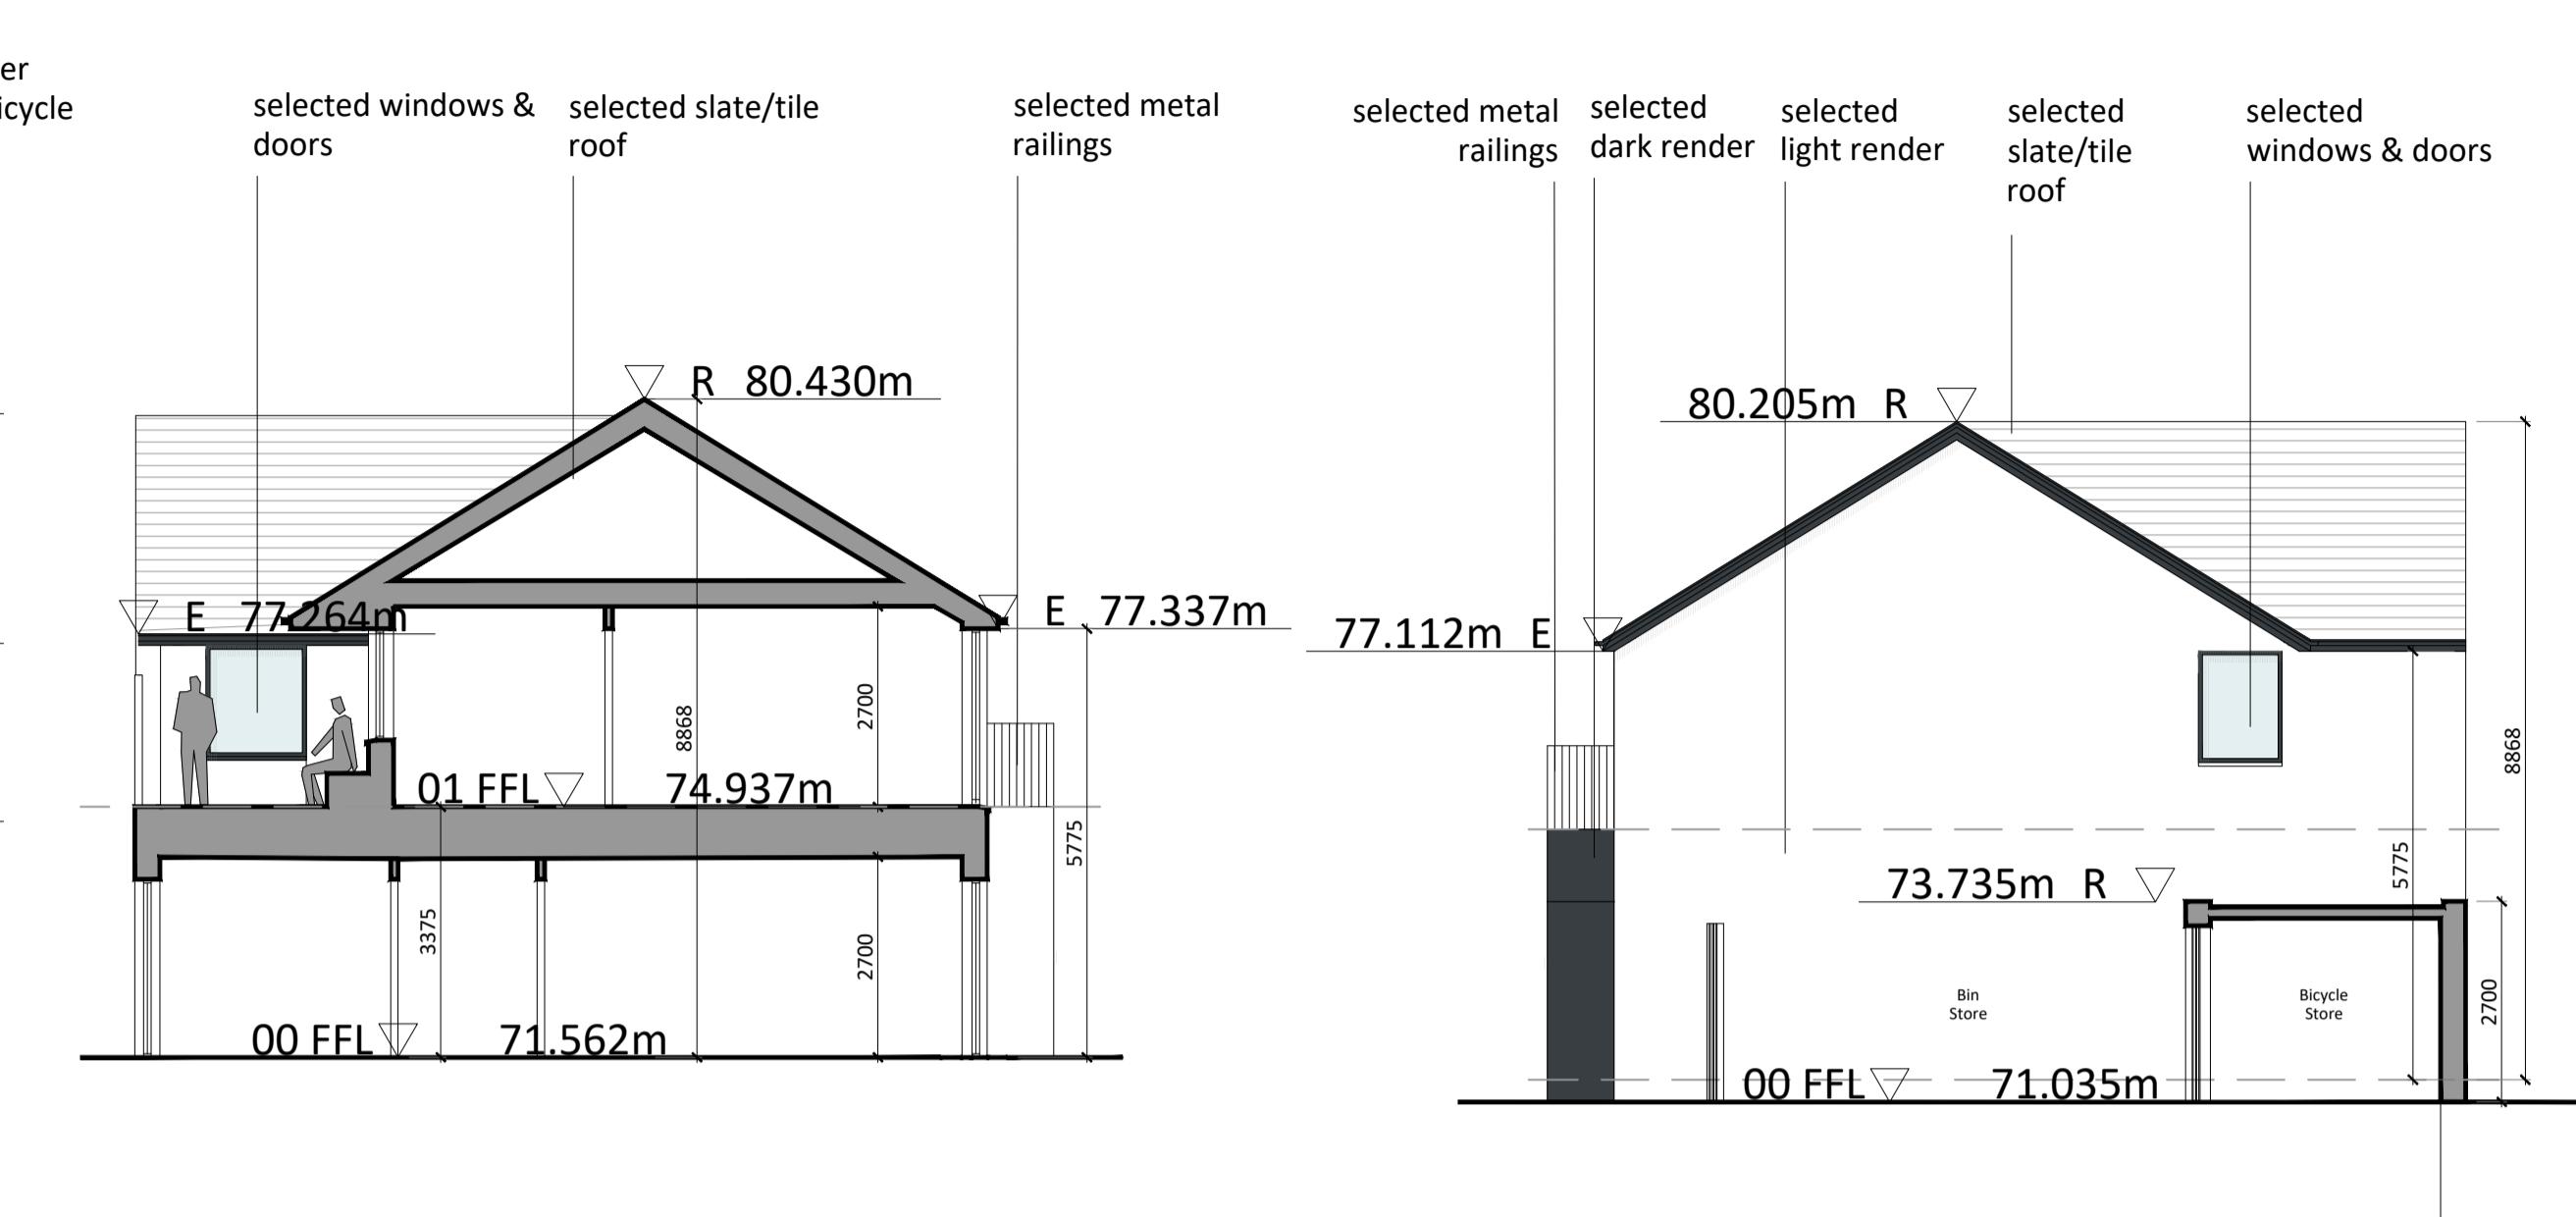


Section B-B

North Elevation, Section C-C

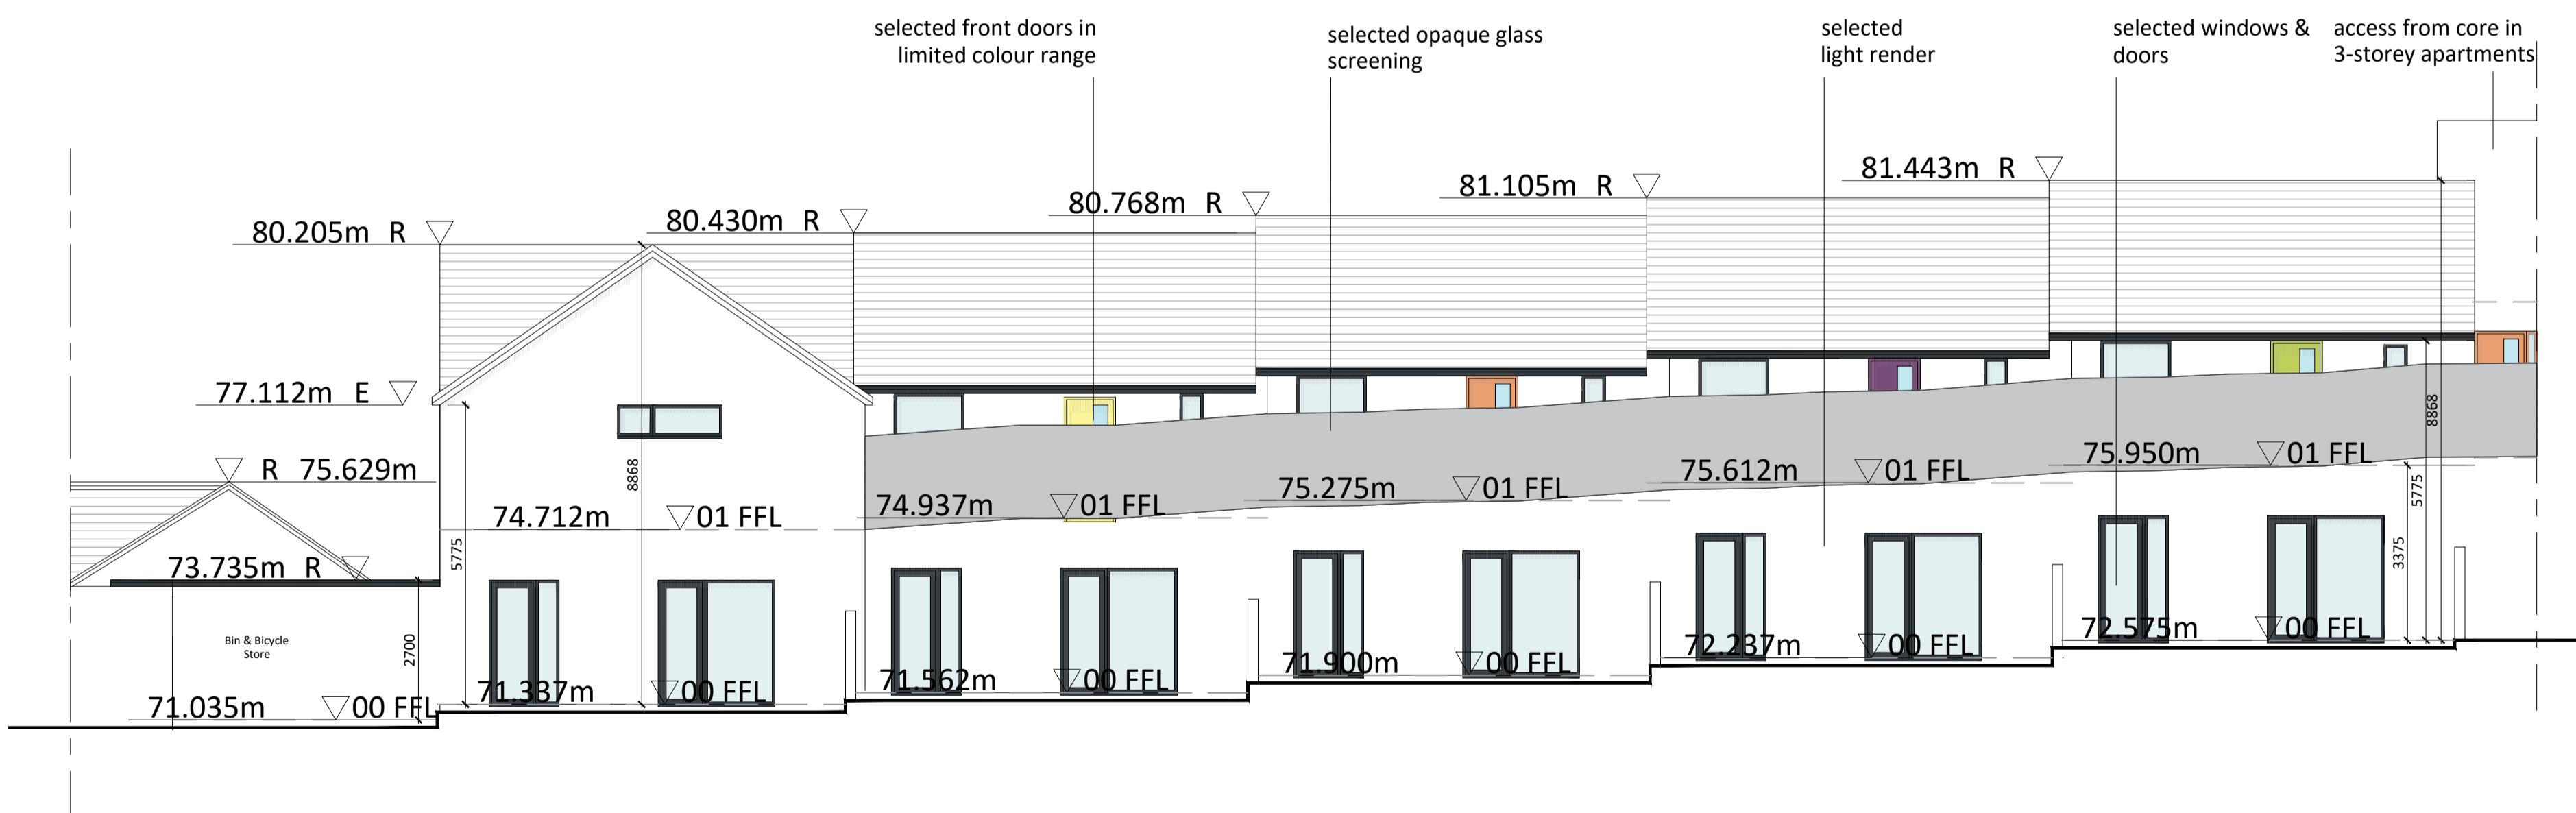


West Elevation

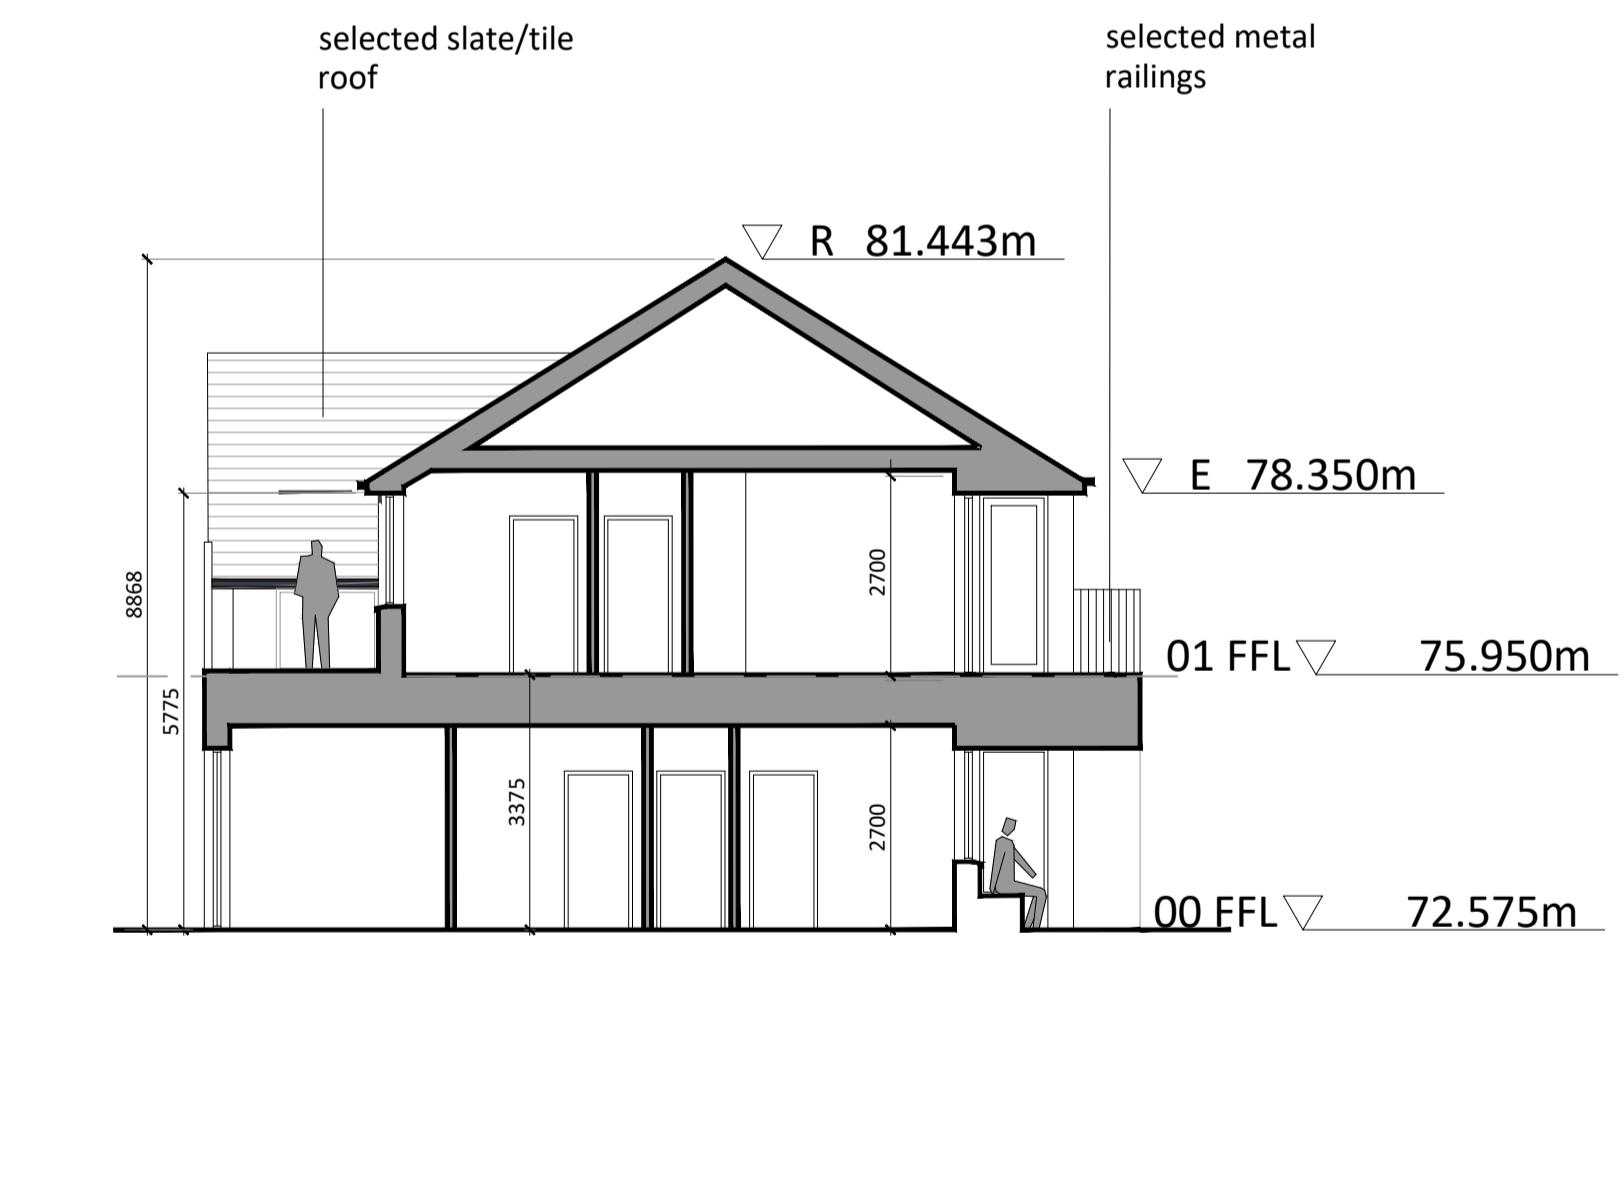

Section A-A

2 Storey Apartments, Bins and Bicycle Storage - Sections and Elevations

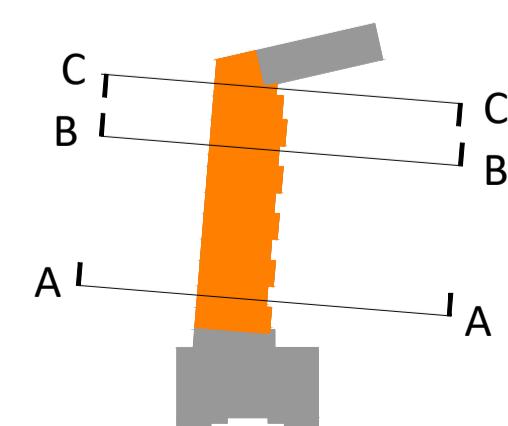

Revision Description	Date	Rev. No.	Issued by	Project Code: ----	Scale @ A1: 1:100
For Planning	19-06-2025	A3-C02	AR	Project Lead: AR	Date Printed: 19-06-2025
any reference to fire safety design or performance is presented for coordination purposes only. Refer only to the granted Fire Safety Certificate, and fire consultant's information for fire safety design, specification and performance.				Drawn By: AR	Current Rev.: A3-C02
Figured dimensions only to be used. This drawing is copyright of O'Mahony Pike Architects Ltd. All information is shared as per approved use in accordance with ISO19650-2:2018, Table 5; Standard Codes for Suitability of Models and Documents and the BEP. If the 'Status' field is empty, this information has been shared at S0 - WIP.				Job No.: 23034	Status: A3
				Purpose: For Planning	
architecture urban design	Dublin	Cork			
email: info@omahonypike.com	The Chapel	One South Mall			
tel: +353 1 202 7400	Mount St. Anne's	Cork City			
fax: +353 1 283 0822	Milltown, Dublin 6	T12 CCN3 Ireland			
www.omahonypike.com	D06 XN52 Ireland				
Project: Sheltered Housing					
Location: Cooney's Lane, Grange, Cork					
Client: Lyonshall Ltd.					
Drawing Title: 2 Storey Apartments, Bins and Bicycle Storage - Sections and Elevations					
Drawing No.: 23034-OMP-XX-XX-DR-A-1001					
Source File: 23034-OMP-XX-XX-DR-A-1001.DWG					