
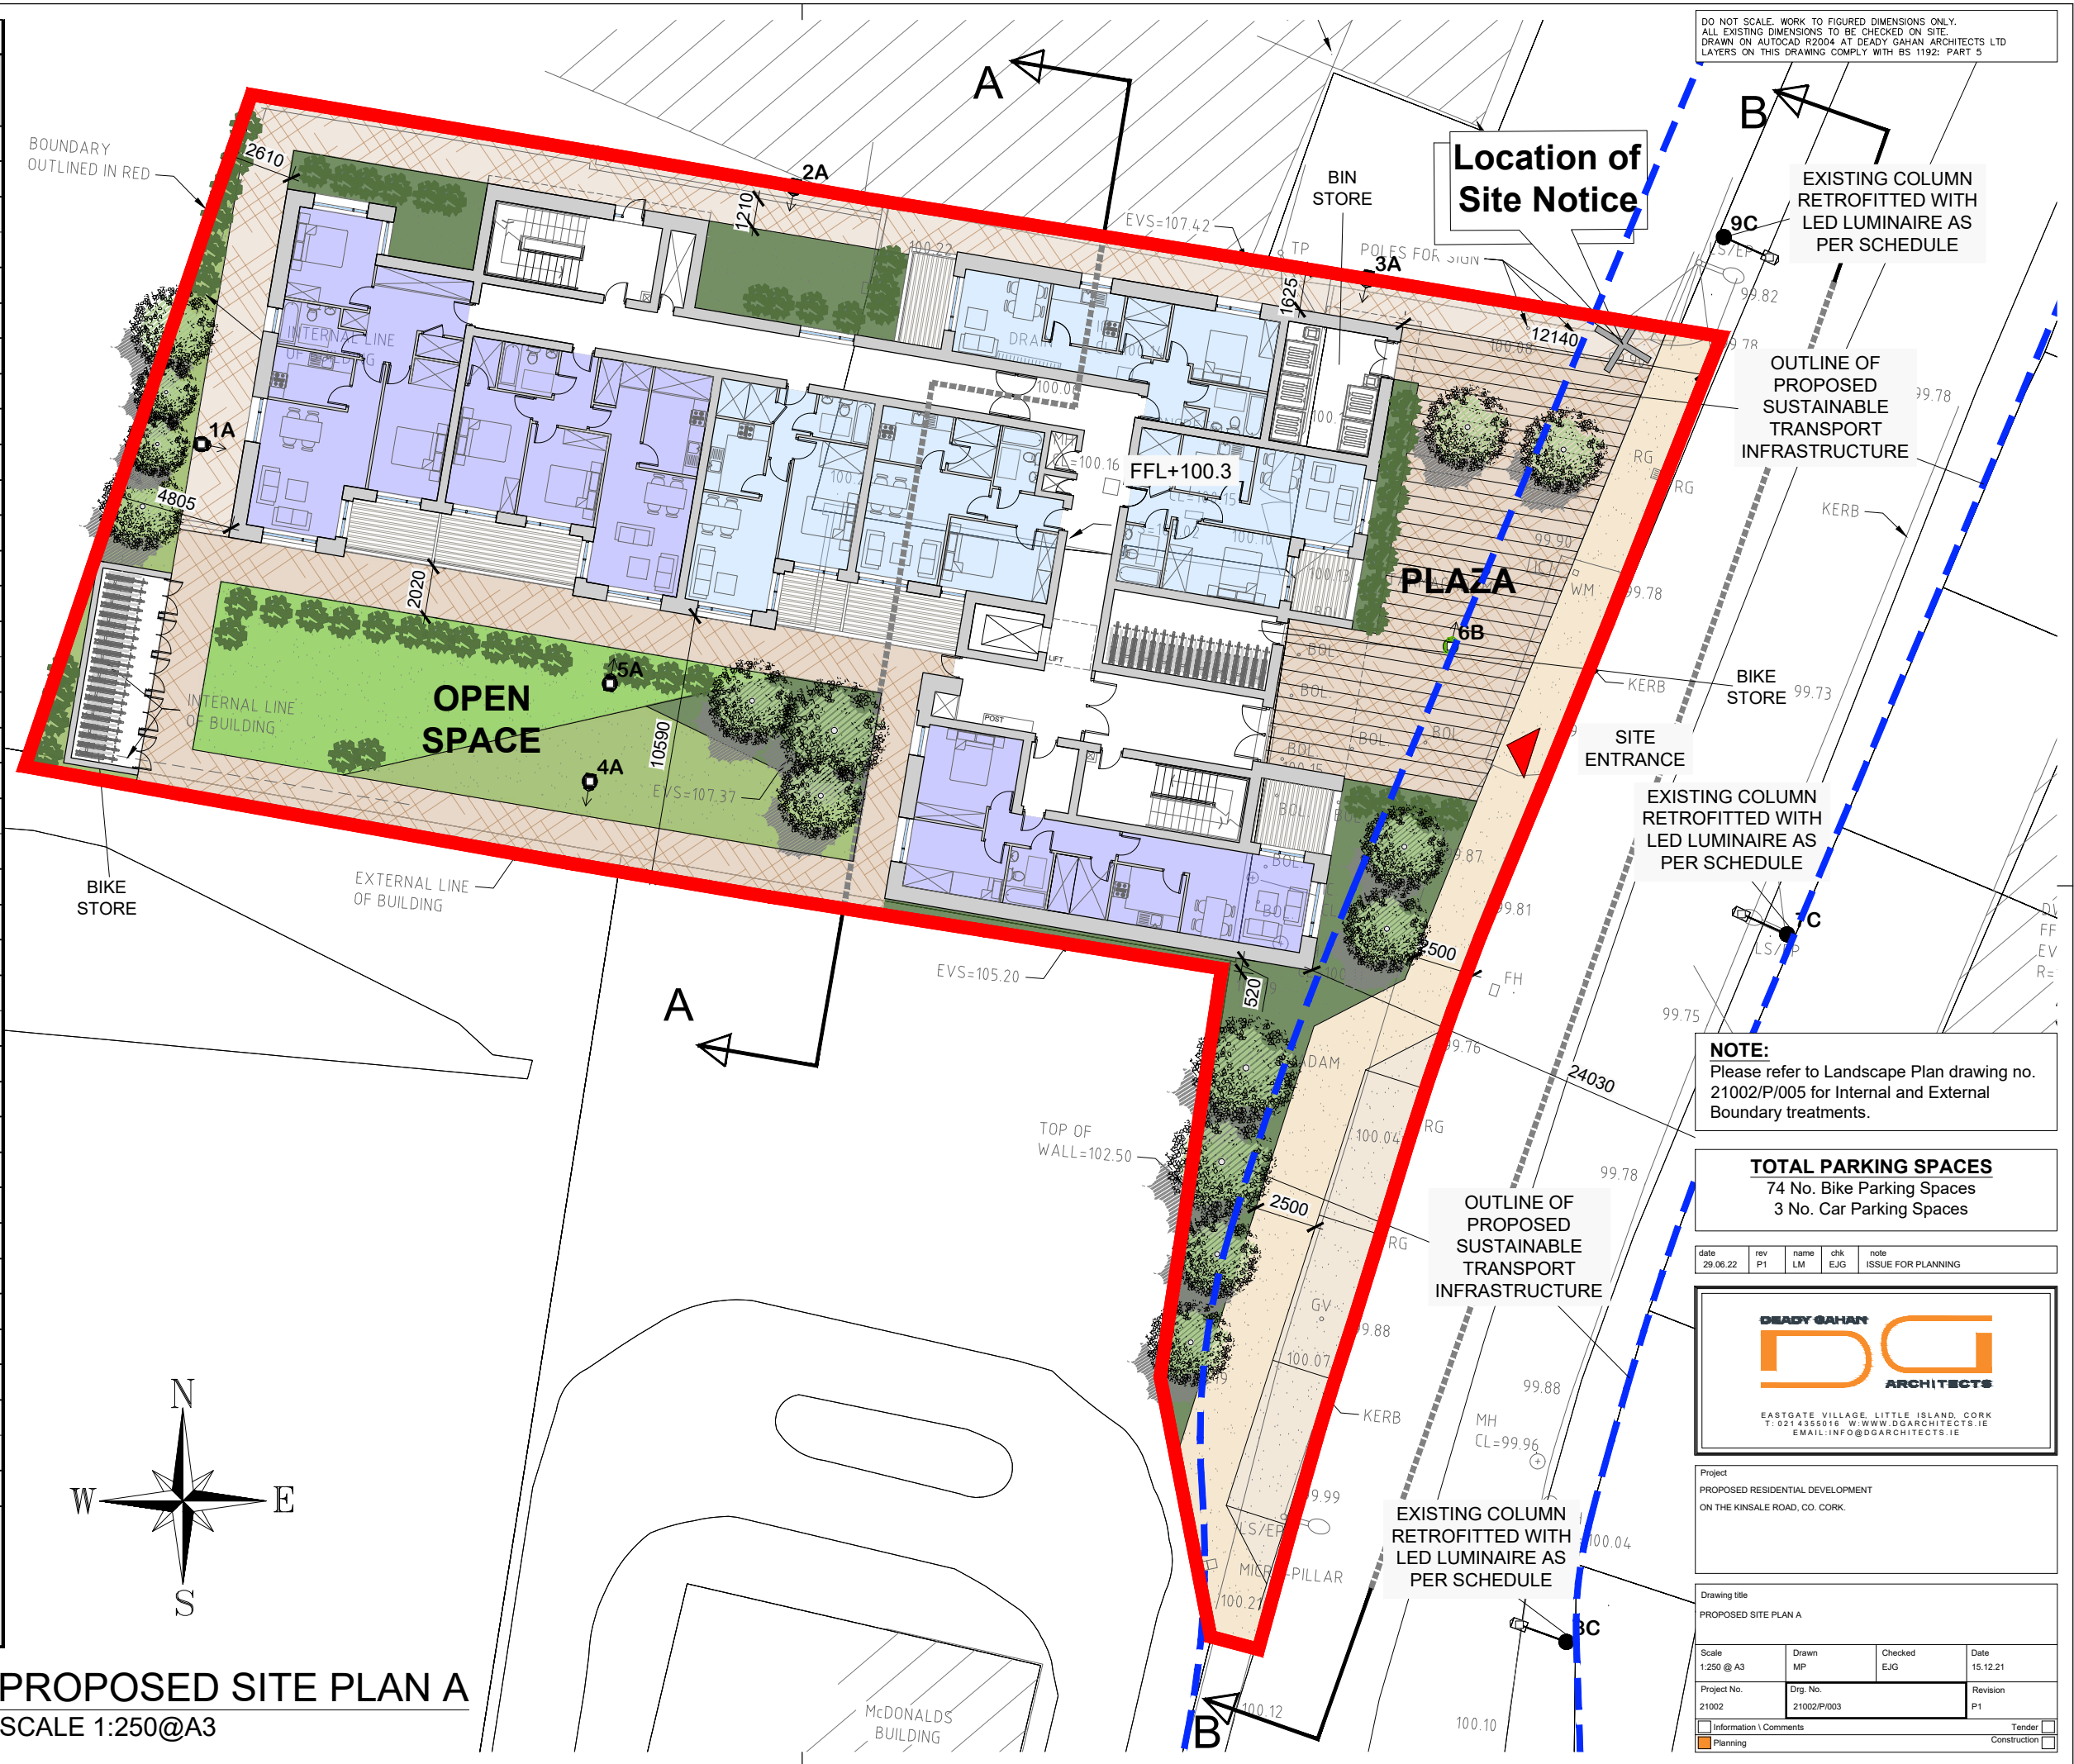


**SCHEDULE OF ACCOMODATION**

Unit No.	Description	Unit Area
1	1 Bedroom Apartment	49.0 SQ.M
2	1 Bedroom Apartment	49.3 SQ.M
3	2 Bedroom Apartment	69.2 SQ.M
4	1 Bedroom Apartment	49.2 SQ.M
5	1 Bedroom Apartment	49.1 SQ.M
6	2 Bedroom Apartment	73.9 SQ.M
7	2 Bedroom Apartment	79.3 SQ.M
8	1 Bedroom Apartment	48.6 SQ.M
9	1 Bedroom Apartment	49.3 SQ.M
10	1 Bedroom Apartment	49.3 SQ.M
11	2 Bedroom Apartment	74.2 SQ.M
12	1 Bedroom Apartment	49.2 SQ.M
13	1 Bedroom Apartment	49.1 SQ.M
14	2 Bedroom Apartment	73.9 SQ.M
15	2 Bedroom Apartment	79.3 SQ.M
16	1 Bedroom Apartment	48.6 SQ.M
17	1 Bedroom Apartment	49.3 SQ.M
18	1 Bedroom Apartment	49.3 SQ.M
19	2 Bedroom Apartment	74.2 SQ.M
20	1 Bedroom Apartment	49.2 SQ.M
21	1 Bedroom Apartment	49.1 SQ.M
22	2 Bedroom Apartment	73.9 SQ.M
23	2 Bedroom Apartment	79.3 SQ.M
24	1 Bedroom Apartment	48.6 SQ.M
25	1 Bedroom Apartment	49.3 SQ.M
26	1 Bedroom Apartment	49.3 SQ.M
27	2 Bedroom Apartment	74.2 SQ.M
28	1 Bedroom Apartment	49.2 SQ.M
29	1 Bedroom Apartment	49.1 SQ.M
30	2 Bedroom Apartment	73.9 SQ.M
31	2 Bedroom Apartment	79.3 SQ.M
32	1 Bedroom Apartment	48.0 SQ.M
33	1 Bedroom Apartment	48.0 SQ.M
34	1 Bedroom Apartment	48.7 SQ.M
35	2 Bedroom Apartment	68.3 SQ.M
36	1 Bedroom Apartment	49.2 SQ.M
37	1 Bedroom Apartment	49.1 SQ.M
38	2 Bedroom Apartment	73.9 SQ.M
39	2 Bedroom Apartment	79.3 SQ.M

TOTAL NUMBER OF UNITS: 39  
 SITE AREA: 0.183 Ha / 0.45 Acres  
 OPEN SPACE: 15% (within Central Courtyard)  
 SITE DENSITY: 213 UNITS / HECTARE (39/0.183)

**PROPOSED SITE PLAN A**  
 SCALE 1:250@A3

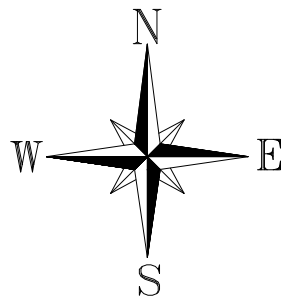


DO NOT SCALE. WORK TO FIGURED DIMENSIONS ONLY. ALL EXISTING DIMENSIONS TO BE CHECKED ON SITE. DRAWN ON AUTOCAD R2004 AT DEADY GAHAN ARCHITECTS LTD. LAYERS ON THIS DRAWING COMPLY WITH BS 1192: PART 5

**Location of Site Notice**

**NOTE:**  
 Please refer to Landscape Plan drawing no. 21002/P/005 for Internal and External Boundary treatments.

**TOTAL PARKING SPACES**  
 74 No. Bike Parking Spaces  
 3 No. Car Parking Spaces

date	rev	name	chk	note
29.06.22	P1	LM	EJG	ISSUE FOR PLANNING

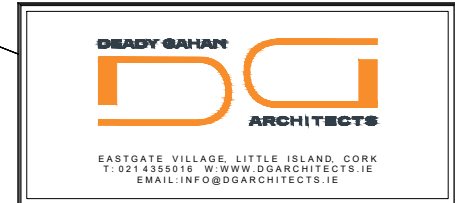

Project  
 PROPOSED RESIDENTIAL DEVELOPMENT  
 ON THE KINSALE ROAD, CO. CORK.

Drawing title  
 PROPOSED SITE PLAN A

Scale	Drawn	Checked	Date
1:250 @ A3	MP	EJG	15.12.21

Project No.	Dr. No.	Revision
21002	21002/P/003	P1

Information / Comments	Tender
<input type="checkbox"/> Planning	<input type="checkbox"/> Construction