


PETROL INTERCEPTOR NOMINAL SIZE 40 L/SEC, SURROUND DETAILS
SCALE 1:20

PRECAST CONCRETE CHAMBER SECTIONS AND COVER SLAB TO BE BEDDED WITH PROPRIETARY BITUMEN OR RESIN MASTIC SEALANT OR AN ELASTOMERIC RING

NOTE
SEPARATOR TO BE FITTED WITH AN OIL LEVEL ALARM SYSTEM SO THAT IT WILL RESPOND TO AN ALARM CONDITION WHEN THE SEPARATOR REQUIRES EMPTYING.

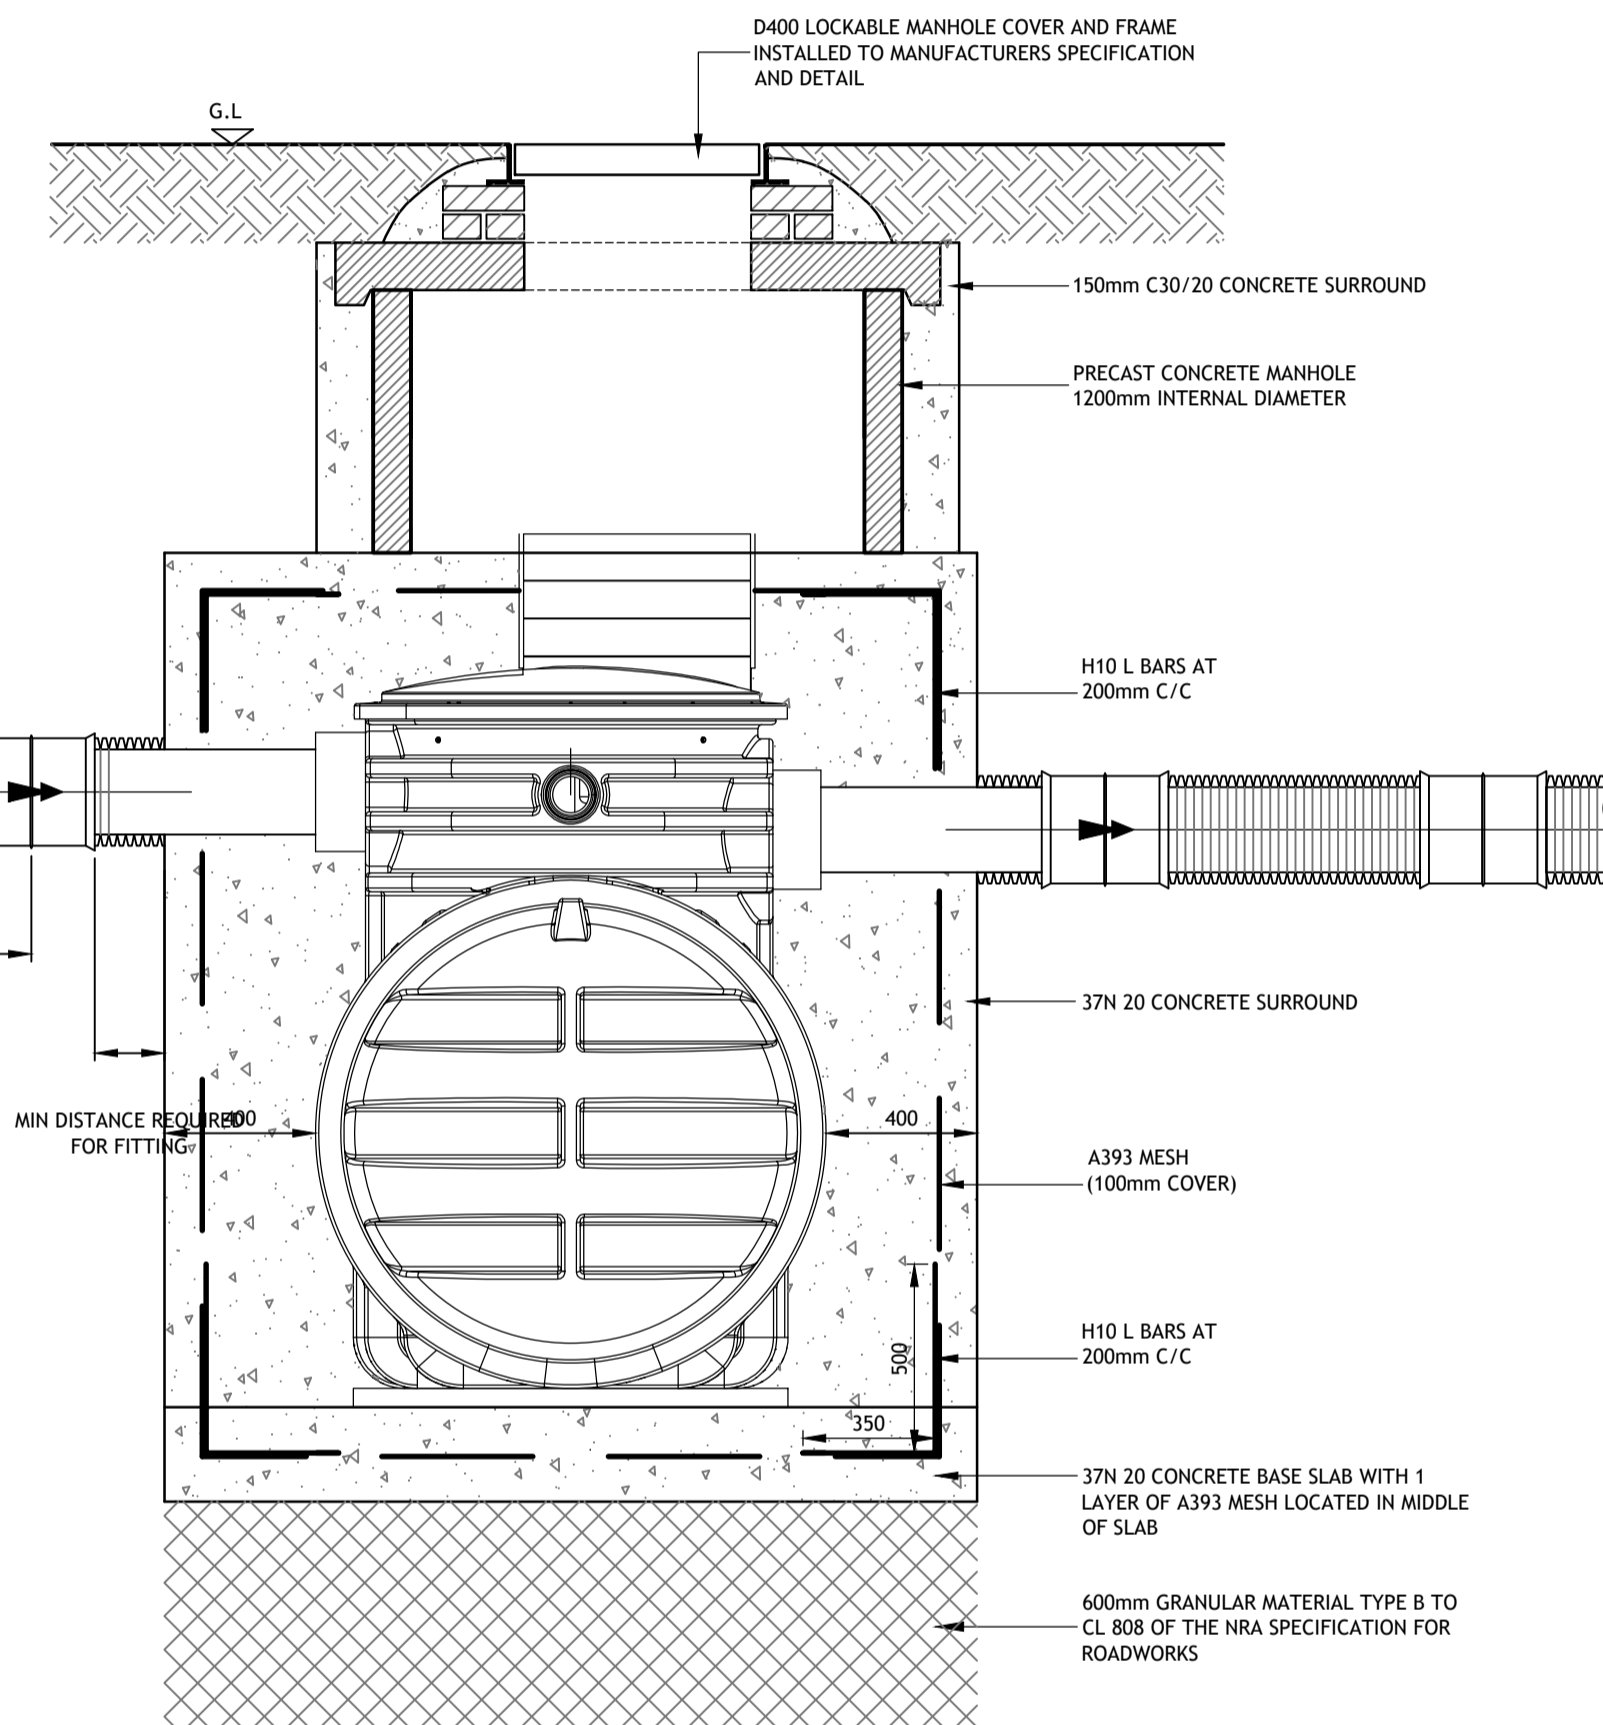

| Rev | Amendment | By | Date |
|-----|-----------|----|------|
| | | | |
| | | | |
| | | | |
| | | | |
| | | | |

Client:
HG CONSTRUCTION

Job: REDEMPTION ROAD, BLACKPOOL, CORK
Title: CONSTRUCTION DETAILS SHEET 3

Dublin | Limerick | Cork | Galway | Glasgow
Copley Hall, Cotters Street, Cork, T12 XF59
IRL: +353 21 462 4000 www.punchconsulting.com

Stage: PLANNING
Scale @ A1: AS SHOWN
Technician Check: TIM CROWLEY
Engineer Check: ALAN CASHMAN
Approved: CIAN MURPHY
Drawing No: 184-109-010
Rev: PLO