

KEY PLAN - Stops 247111 & 255041, Clarke's Hill, Rochestown 1:250 @ A3

**Proposal Summary:**

**Background**

Bus Stop No.s 255041 southbound and 247111 northbound on Clarke's Hill, Monfieldstown, serve the current 216 bus route and will be served by the No. 7 BusConnects route in the future. Stop 255041 is primarily used as a boarding stop by passengers and there is no bus shelter present. Stop No. 247111 is mostly used by alighting passengers and there is no bus shelter or footpath present at the stop.

**Proposed Improvement Works**

It is now proposed to carry out works to provide improved facilities at both bus stops to make them safer, more accessible and more convenient for bus passengers.

The improvement works at Stop No. 247111 northbound will include the following:

1. construction of approx 30m of new footpath to provide a safe surface for passengers alighting from and boarding onto busses,
2. provision of a dropped kerb uncontrolled crossing at the southern end of the new length of footpath to provide safer access to the footpath on the opposite side.

The improvement works at Stop No. 255041 southbound will include the following:

1. Removal of the existing lay-by and reconstruction of the bus stop as an "in line" bus stop with the bus stop markings on the traffic lane of the road.
2. Provision of a bus shelter.

Other ancillary alterations may also be made to landscaping, road drainage, road traffic signage, and public lighting .


All layouts and details are indicative for consultation purposes and may be subject to change.



**CORK CITY COUNCIL**  
Traffic Operations Division

Project: Bus Stop & Shelter Upgrades		
Title: Key Plan		
Stops 247111 & 255041, Clarke's Hill, Roch'tn		
Status: Discussion	Scale: 1:125 @ A3	
Drawn: J.L.	Checked:	Approved:
Date: 9/5/23	DWG. No. 030	Rev: P02



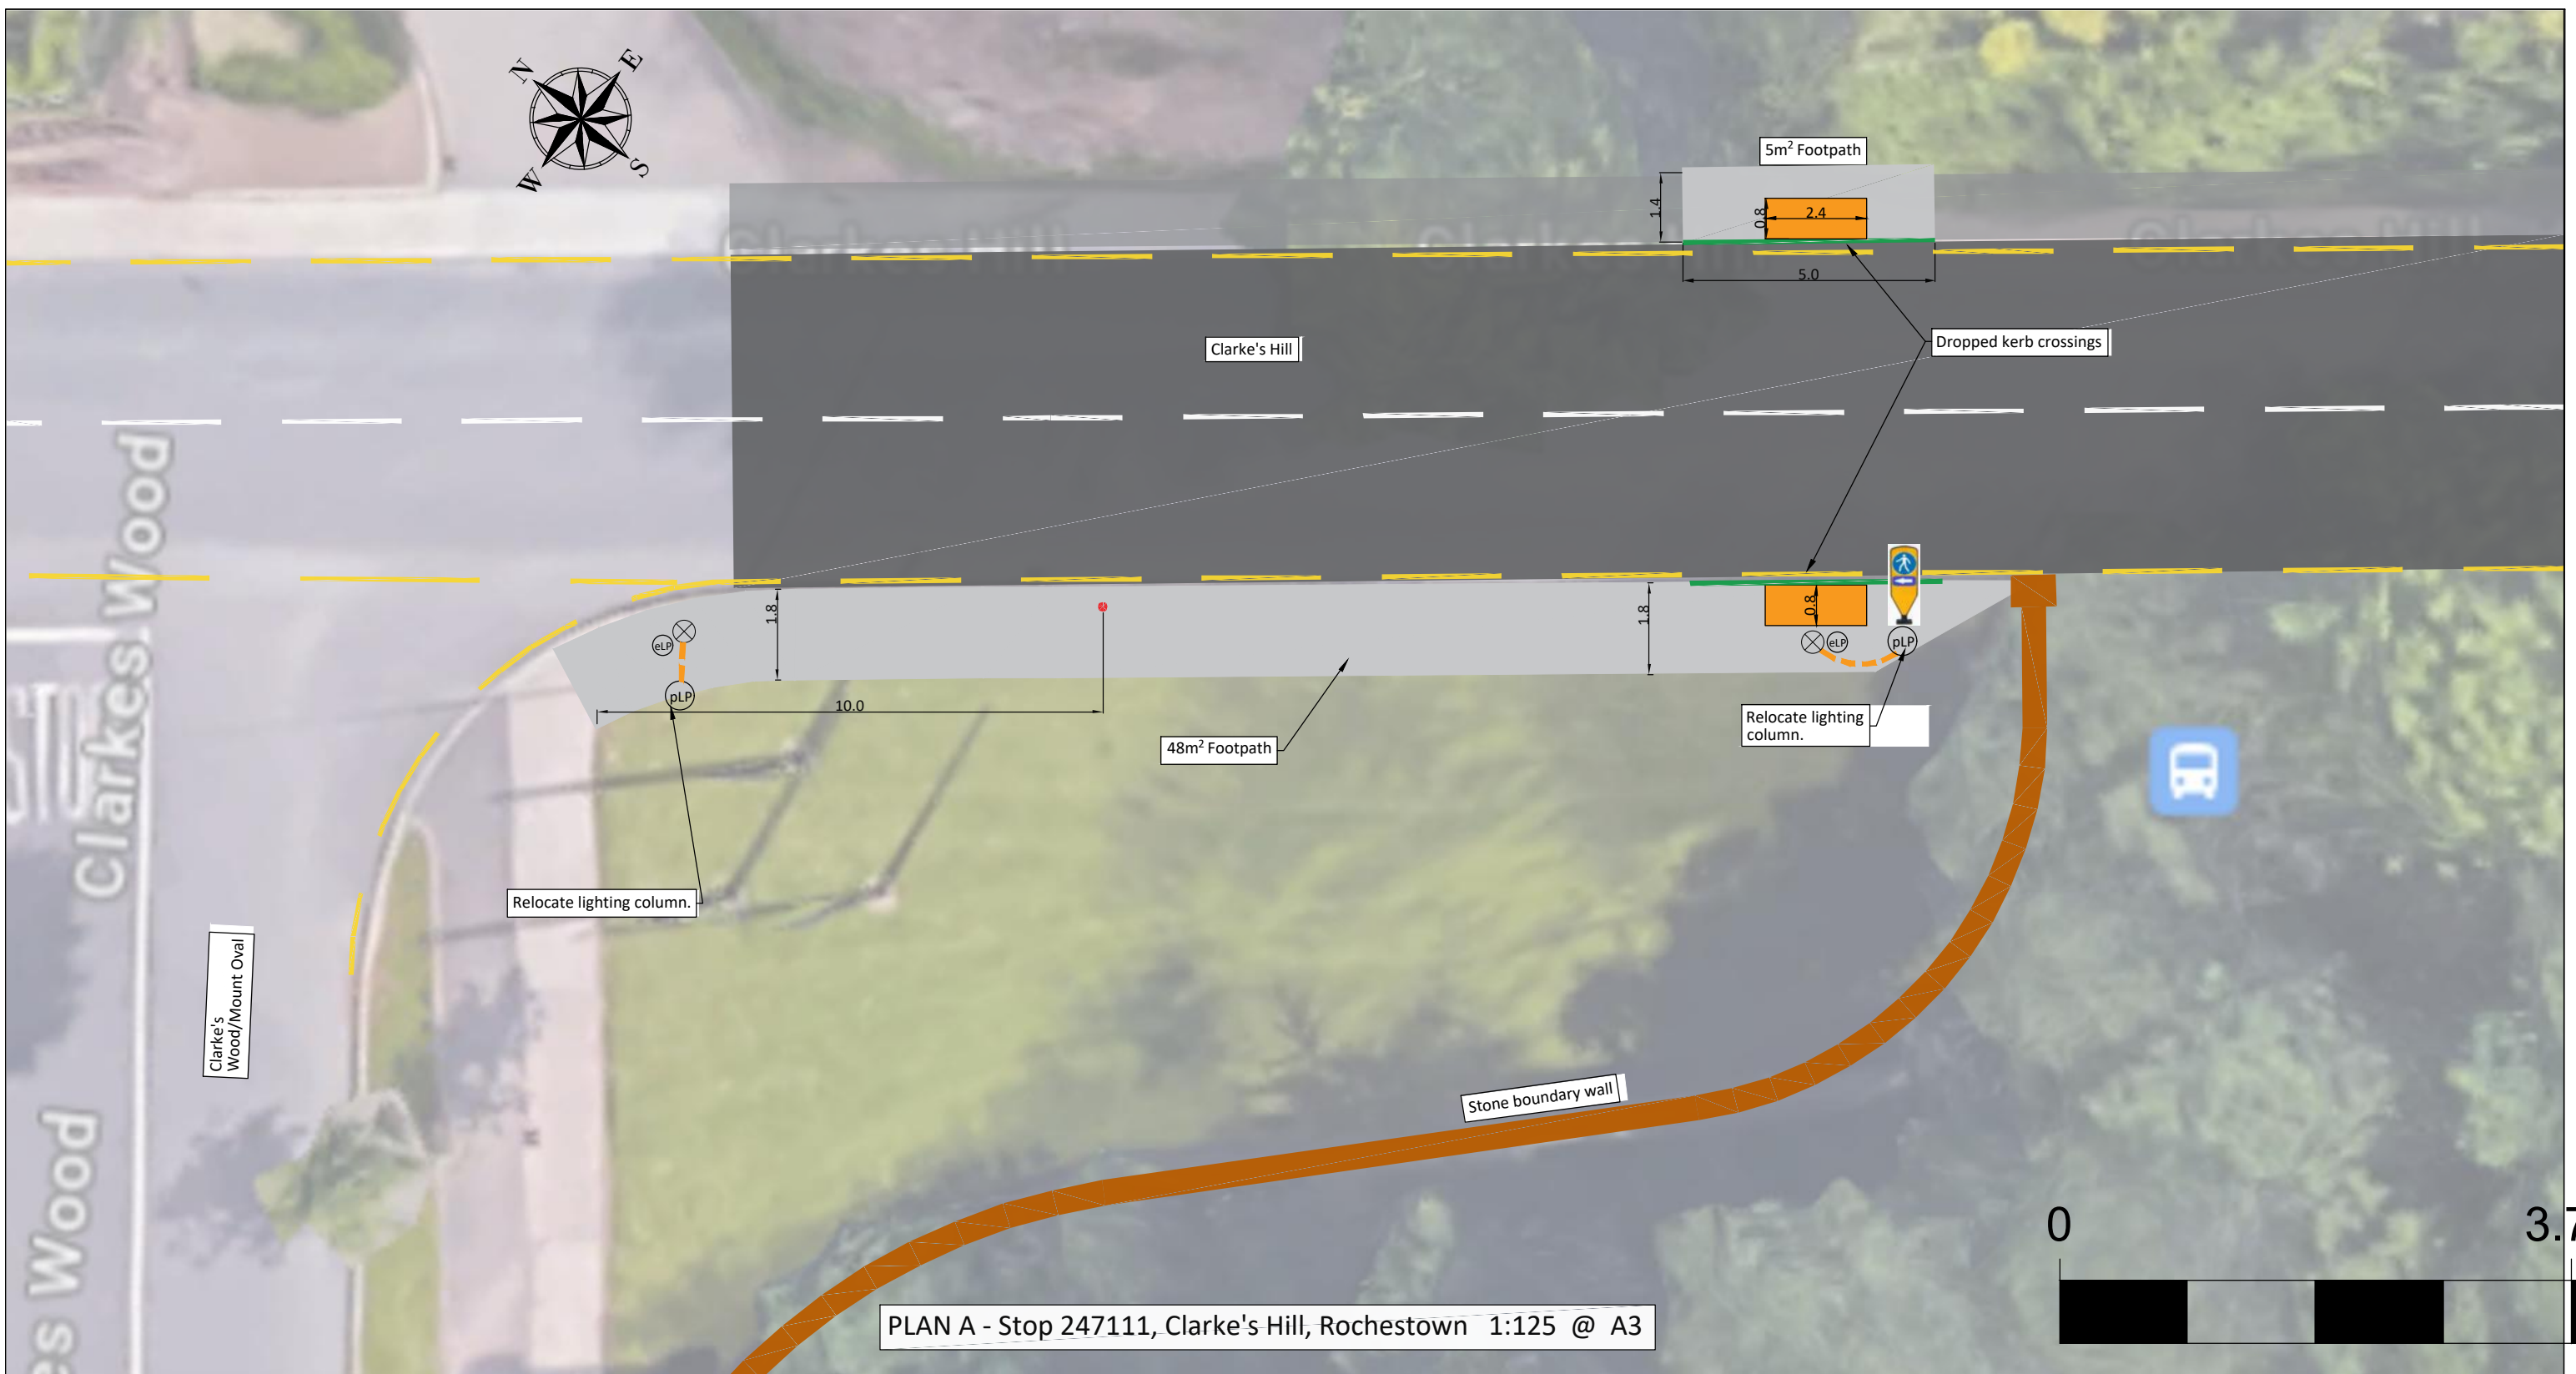

PLAN A - Stop 247111, Clarke's Hill, Rochestown 1:125 @ A3

**Proposal Summary:**

**Background**

Bus Stop No.s 247111 southbound and 255041 northbound on Clarke's Hill, Monfieldstown, serv the current 216 bus route and will be served by the No. 7 BusConnects route in the future. Stop 255041 is primarily used as a boarding stop by passengers and there is no bus shelter present. Stop No. 247111 is mostly used by alighting passengers and there is no bus shelter or footpath present at the stop.

**Proposed Improvement Works**

It is now proposed to carry out works to provide improved facilities at both bus stops to make them safer, more accessible and more convenient for bus passengers.

The improvement works at Stop No. 247111 northbound will include the following:

1. construction of approx 30m of new footpath to provide a safe surface for passengers alighting and boarding busses,
2. provision of a dropped kerb uncontrolled crossing at the southern end of the new length of footpath to provide safer access to the footpath on the opposite side.

Other ancillary alterations may also be made to landscaping, road drainage, road traffic signage, and public lighting .

All layouts and details are indicative for consultation purposes and may be subject to change.



**CORK CITY COUNCIL**  
Traffic Operations Division


Project: Bus & Shelter Upgrades

Title: General Arrangement  
Stop 247111, Clarke's Hill, Rochestown

Status: Discussion Scale: 1:125 @ A3

Drawn: J.L. Checked: Approved:

Date: 8/5/23 DWG. No. 031 Rev: P01

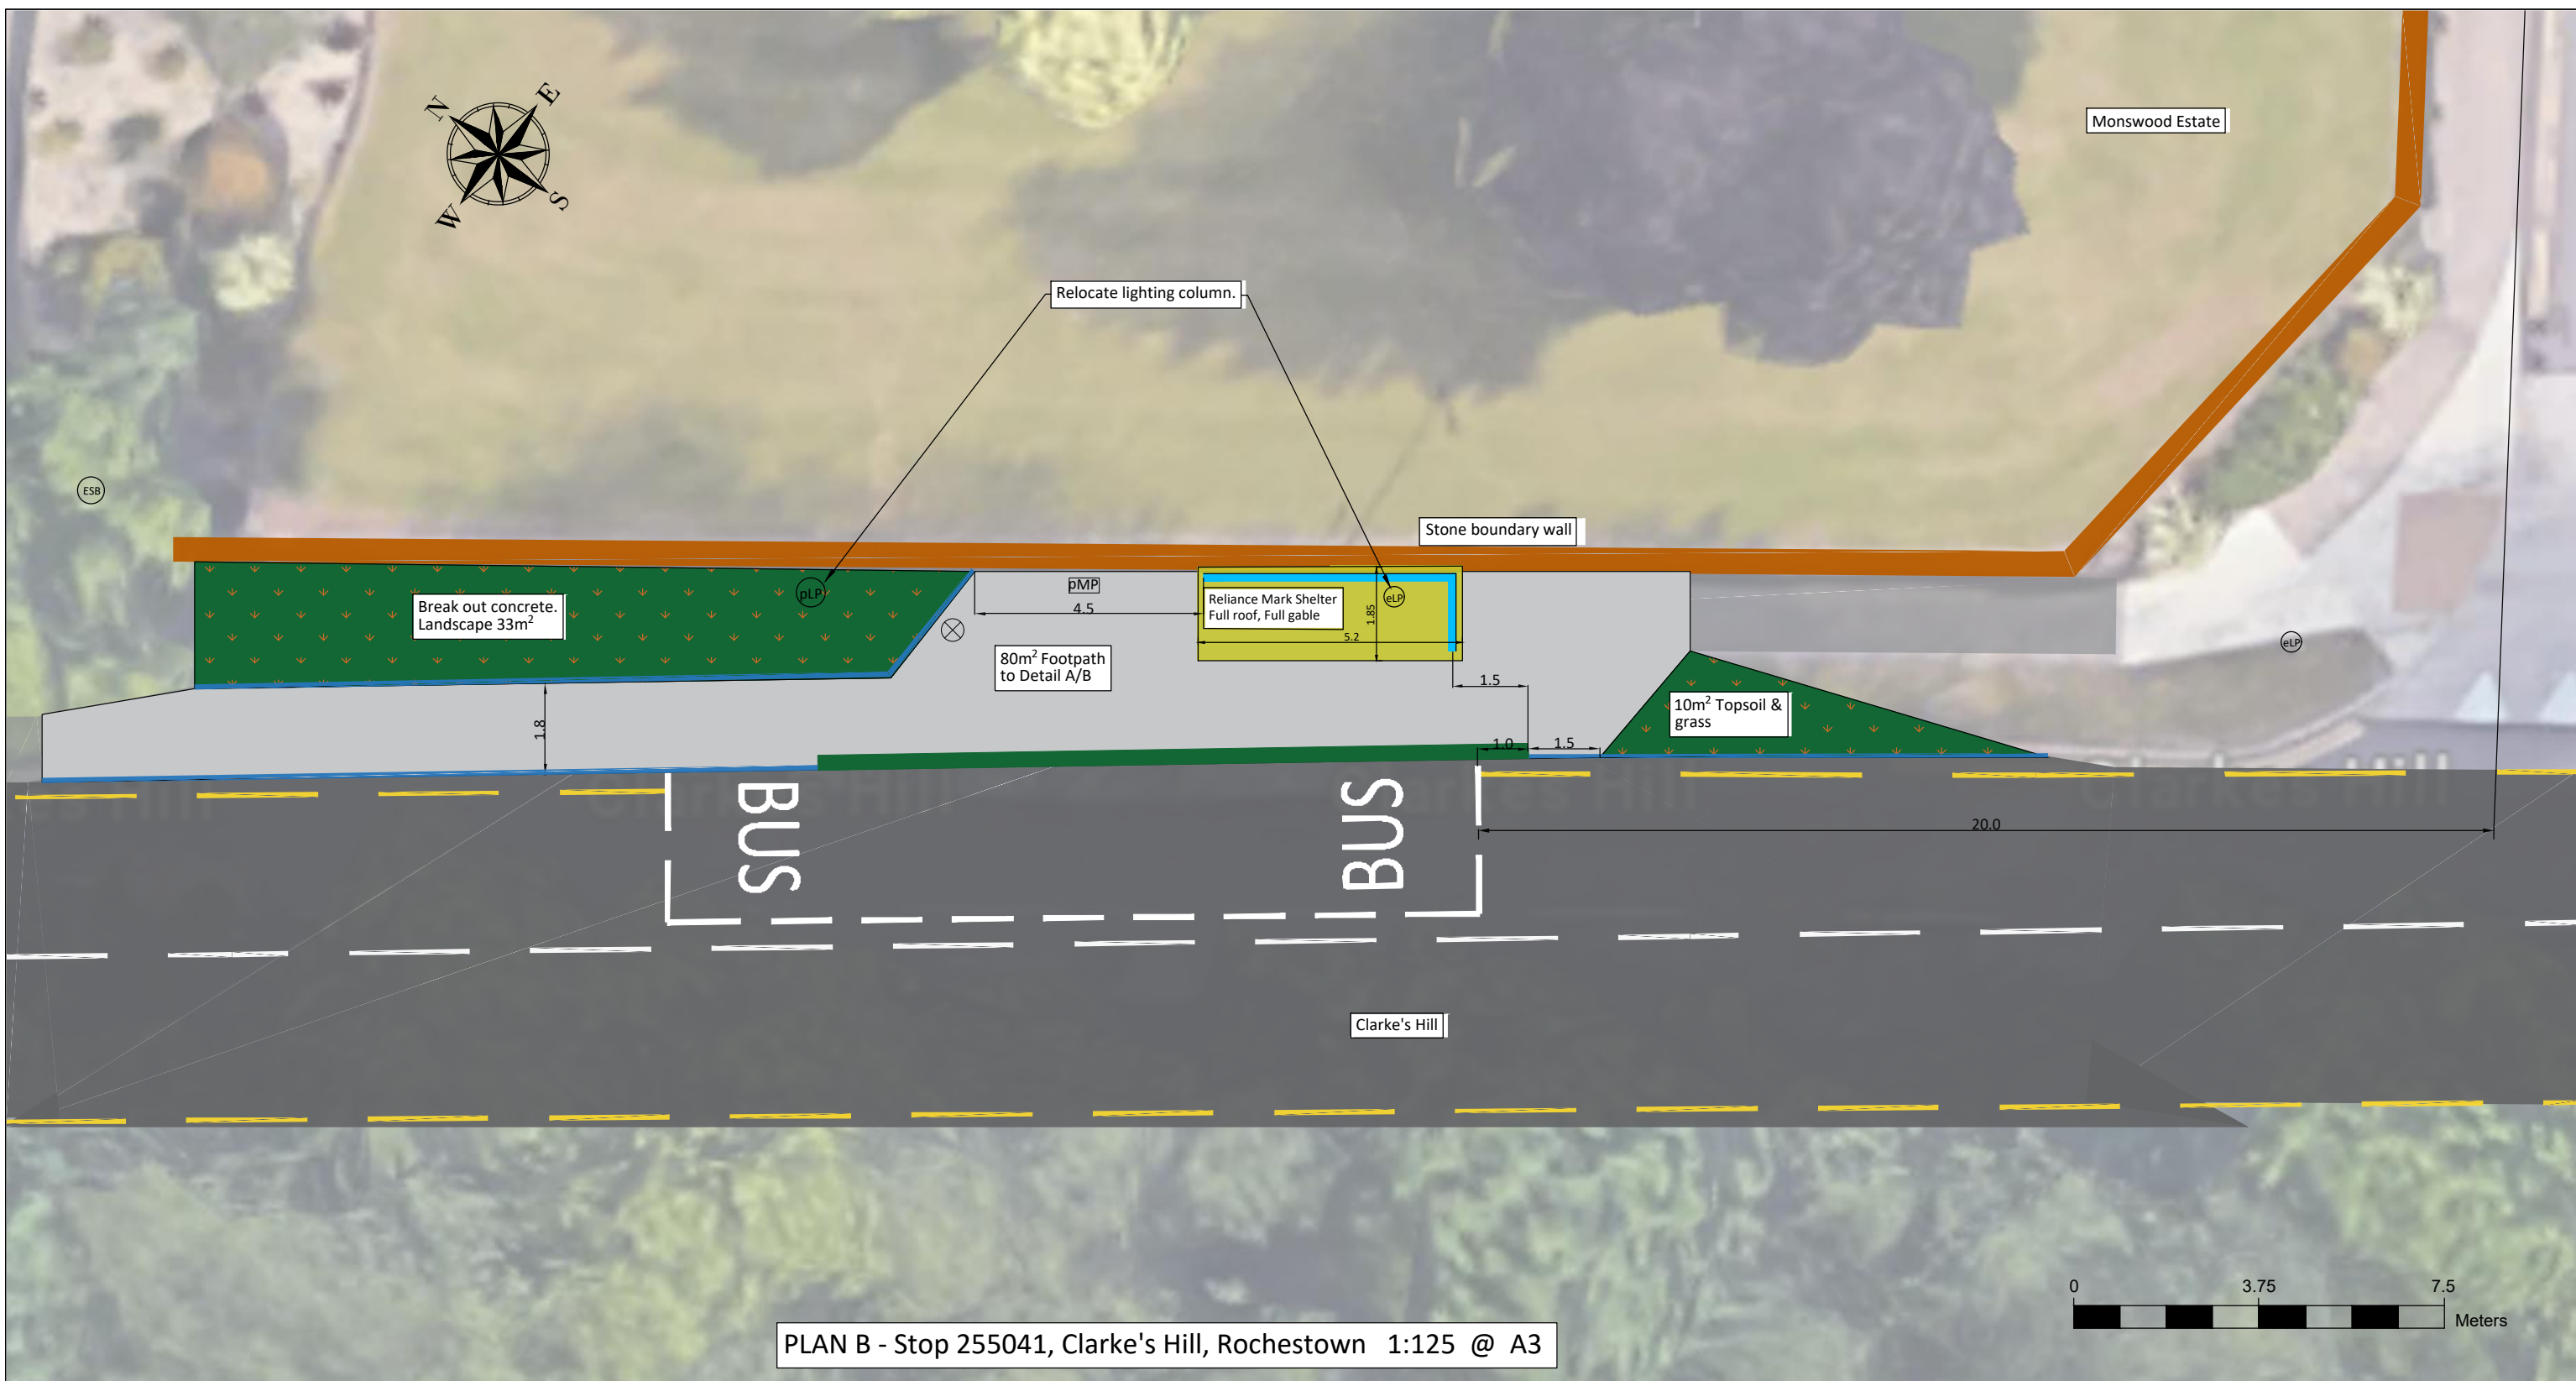

PLAN B - Stop 255041, Clarke's Hill, Rochestown 1:125 @ A3

**Proposal Summary:**

**Background**

Bus Stop No.s 247111 southbound and 255041 northbound on Clarke's Hill, Monfieldstown, serv the current 216 bus route and will be served by the No. 7 BusConnects route in the future. Stop 255041 is primarily used as a boarding stop by passengers and there is no bus shelter present. Stop No. 247111 is mostly used by alighting passengers and there is no bus shelter or footpath present at the stop.

**Proposed Improvement Works**

It is now proposed to carry out works to provide improved facilities at both bus stops to make them safer, more accessible and more convenient for bus passengers.

The improvement works at Stop No. 255041 southbound will include the following:

1. Removal of the existing lay-by and reconstruction of the bus stop as an "in line" bus stop with the bus stop markings on the traffic lane of the road.
2. Provision of a bus shelter.

Other ancillary alterations may also be made to landscaping, road drainage, road traffic signage, and public lighting .

All layouts and details are indicative for consultation purposes and may be subject to change.



**CORK CITY COUNCIL**  
Traffic Operations Division

Project: Bus Stop & Shelter Upgrades

Title: General Arrangement  
Stop 255041, Clarke's Hill, Rochestown

Status: Discussion Scale: 1:125 @ A3

Drawn: J.L. Checked: Approved:

Date: 9/5/23 DWG. No. 032 Rev: P01