



ELEVATION 3

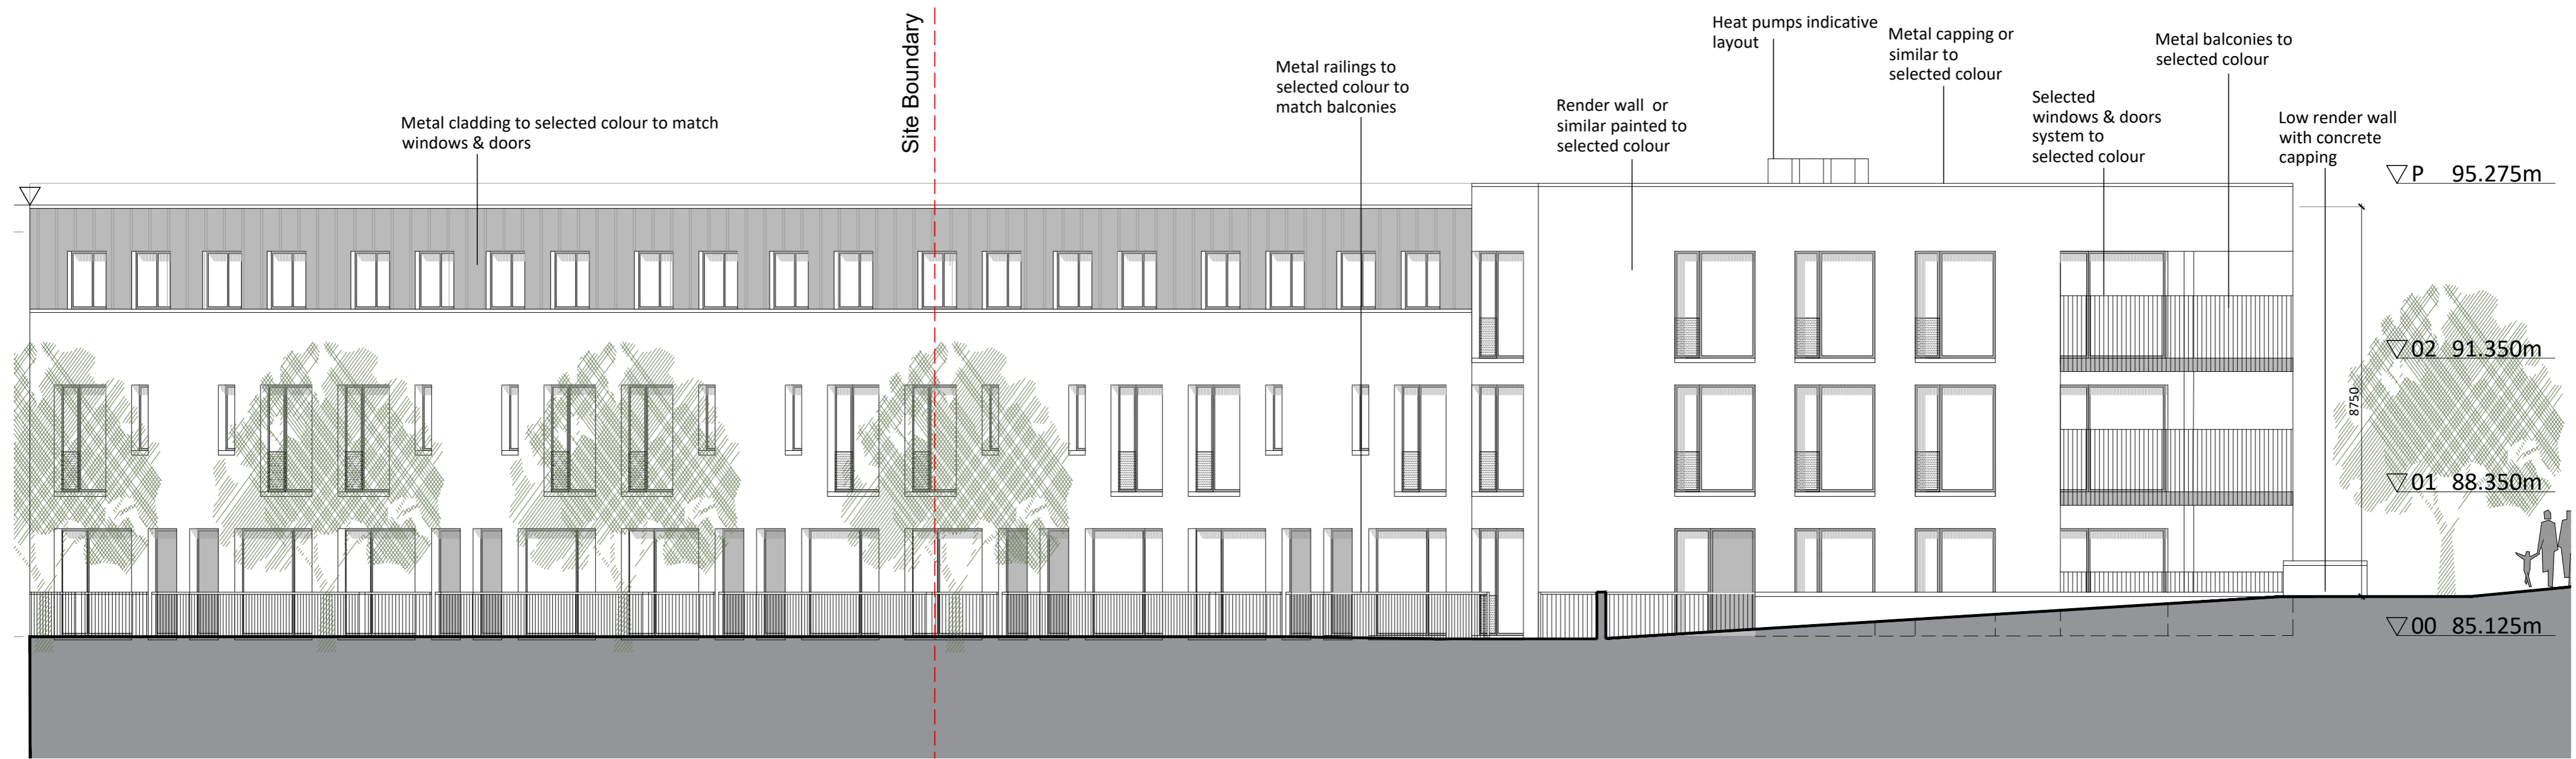

ELEVATION 4

Proposed Elevations - Block A 3 & 4

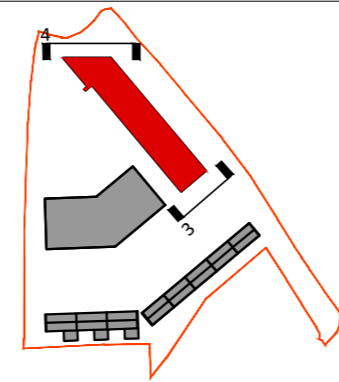

Revision Description	Date	Rev. No.	Issued by	Project Code: #	Scale @ A2: 1:100
Issued for Planning	05-07-2024	C3	AB	Project Lead: CK	Date Printed: 05-07-2024
<small>Any reference to fire safety design or performance is presented for coordination purposes only. Refer only to the granted Fire Safety Certificate, and fire consultant's information for fire safety design, specification and performance.</small>			<b>architecture urban design</b> <small>email: info@mahonypike.com</small> <small>tel: +353 1 282 7480</small> <small>fax: +353 1 281 0822</small> <small>www.mahonypike.com</small>	<b>Project:</b> Scairt Hill Residential Development <b>Location:</b> Scairt Hill, Cork <b>Client:</b> Cetti Ltd	<small>Dublin</small> <small>The Chapel</small> <small>Mount St. Anne's</small> <small>Millemore, Dublin 6</small> <small>Co. Cork</small>
<small>Figured dimensions only to be used. This drawing is copyright of O'Mahony Pike Architects Ltd. All information is shared as per approved use in accordance with BS1192(2007) + A2(2016), Table 5; Standard Codes for Suitability of Models and Documents. If 'Information Approval Check' is empty, this information has been shared at 50 - WIP.</small>			<small>Dublin</small> <small>One South Mall</small> <small>Cork City</small> <small>Co. Cork</small>	<b>Drawn By:</b> AW <b>Job No.:</b> 20039 <b>Purpose:</b> Planning	<b>Current Rev.:</b> C3 <b>Status:</b> A3
<b>Drawing Title:</b> Proposed Elevations - Block A 3 & 4 <b>Drawing No.:</b> 20039-OMP-BA-ZZ-DR-A-2021					