


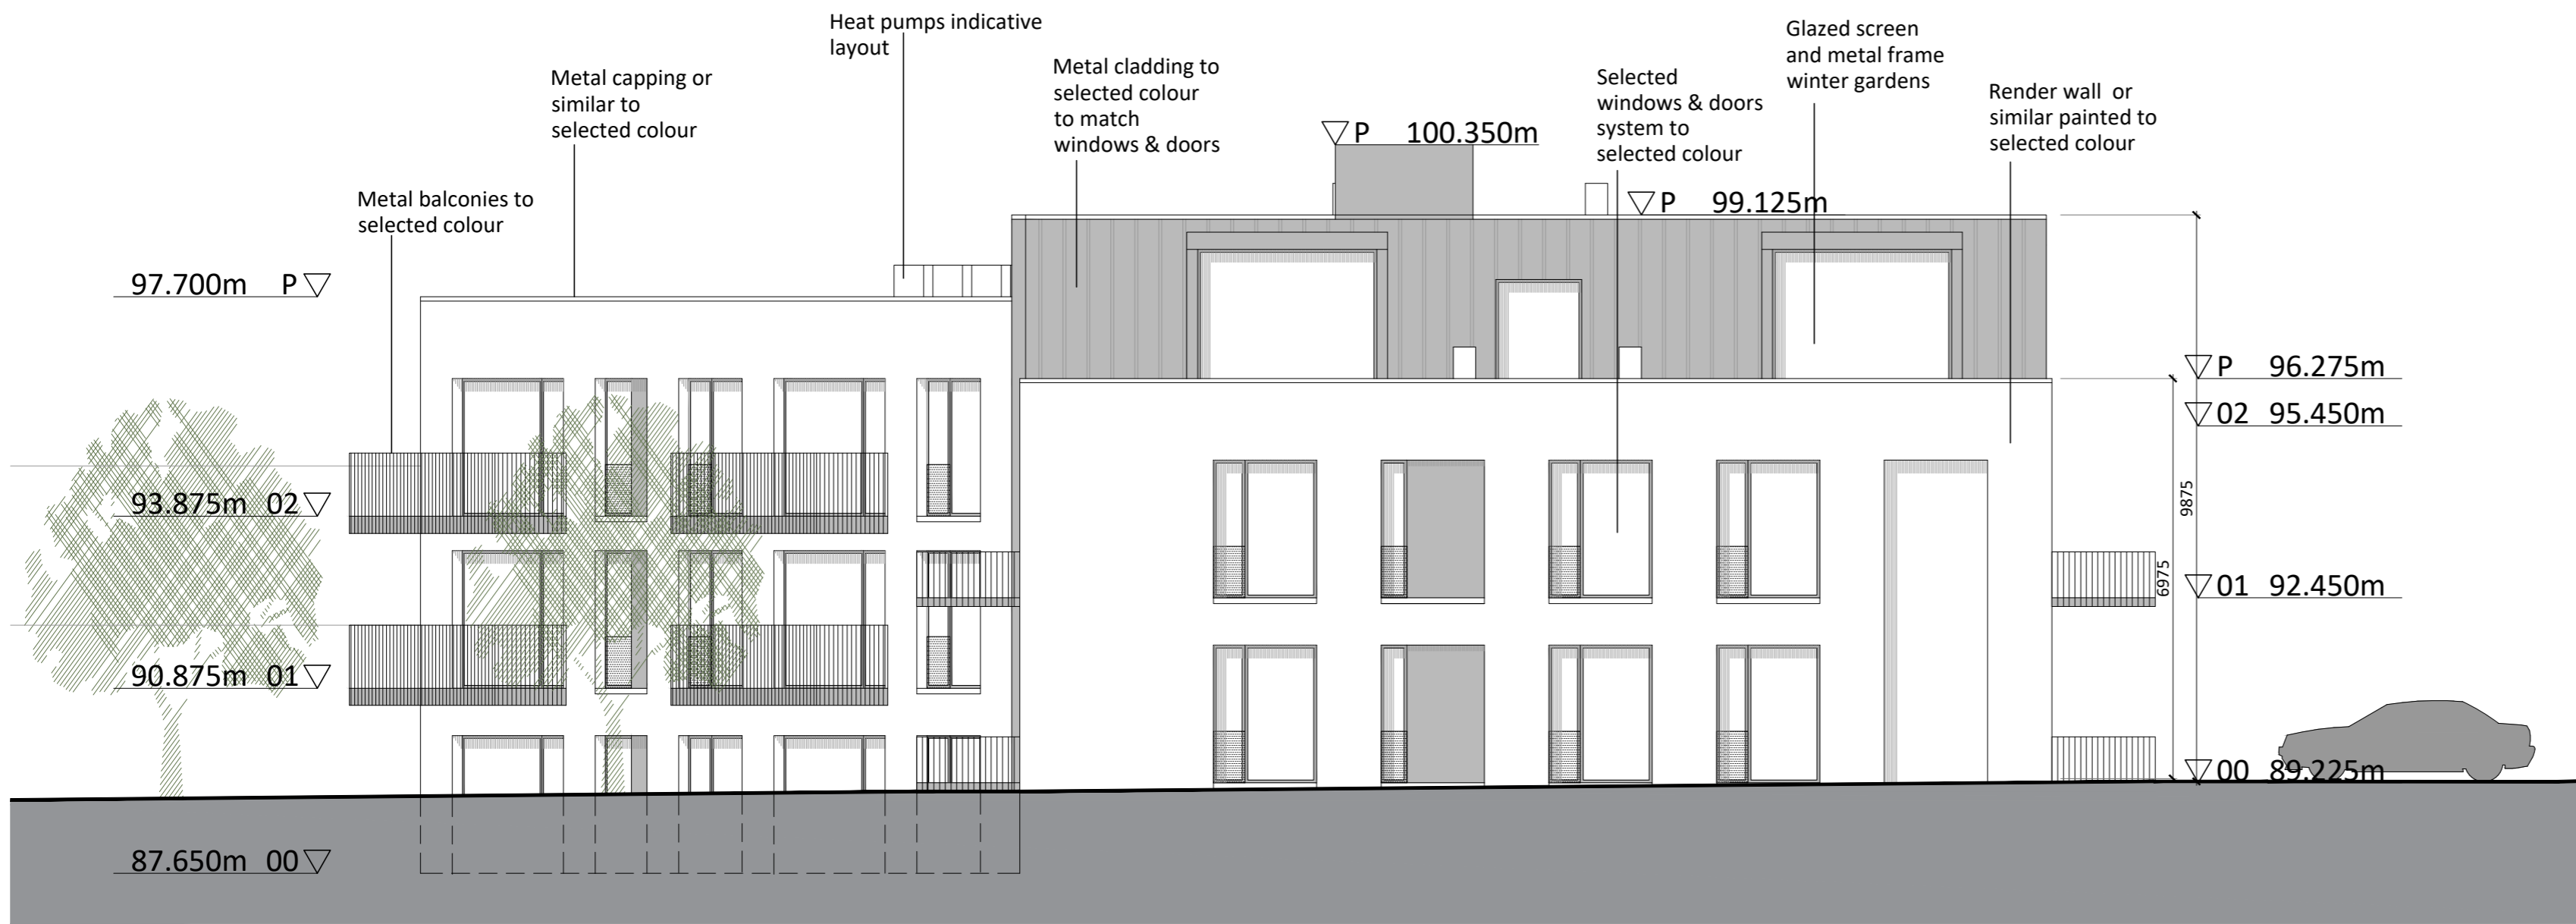


ELEVATION 3



ELEVATION 4

Proposed Elevations - Block B 3 & 4

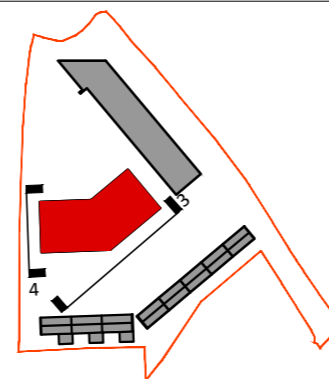

Revision Description	Date	Rev. No.	Issued by	Project Code: ###	Scale @ A2: 1:100
Issued for Planning	05-07-2024	C3	AB	Project Lead: CK	Date Printed: 05-07-2024
Any reference to fire safety design or performance is presented for coordination purposes only. Refer only to the granted Fire Safety Certificate, and fire consultant's information for fire safety design, specification and performance.				Drawn By: AW	Current Rev.: C3
Figured dimensions only to be used. This drawing is copyright of O'Mahony Pike Architects Ltd. All information is shared as per approved use in accordance with ISO19650-2:2018, Table 5: Standard Codes for Suitability of Models and Documents and the BEP. If the 'Status' field is empty, this information has been shared at 50 - WIP.				Job No.: 20039	Status: A3
				Purpose: Planning	
Project: Scairt Hill Residential Development Location: Scairt Hill, Cork Client: Cetti Ltd				Drawing Title: Proposed Elevations - Block B 3 & 4 Drawing No.: 20039-OMP-BB-ZZ-DR-A-2021	



architecture | urban design
 email: info@mahonypike.com
 tel: +353 1 282 7480
 fax: +353 1 283 0822
 www.mahonypike.com

Dublin
 The Chapel
 Mount St. Anne's
 Milltown, Dublin 6
 Co. Cork

Cork
 One South Mall
 Cork City
 Co. Cork

