



SECTION 1

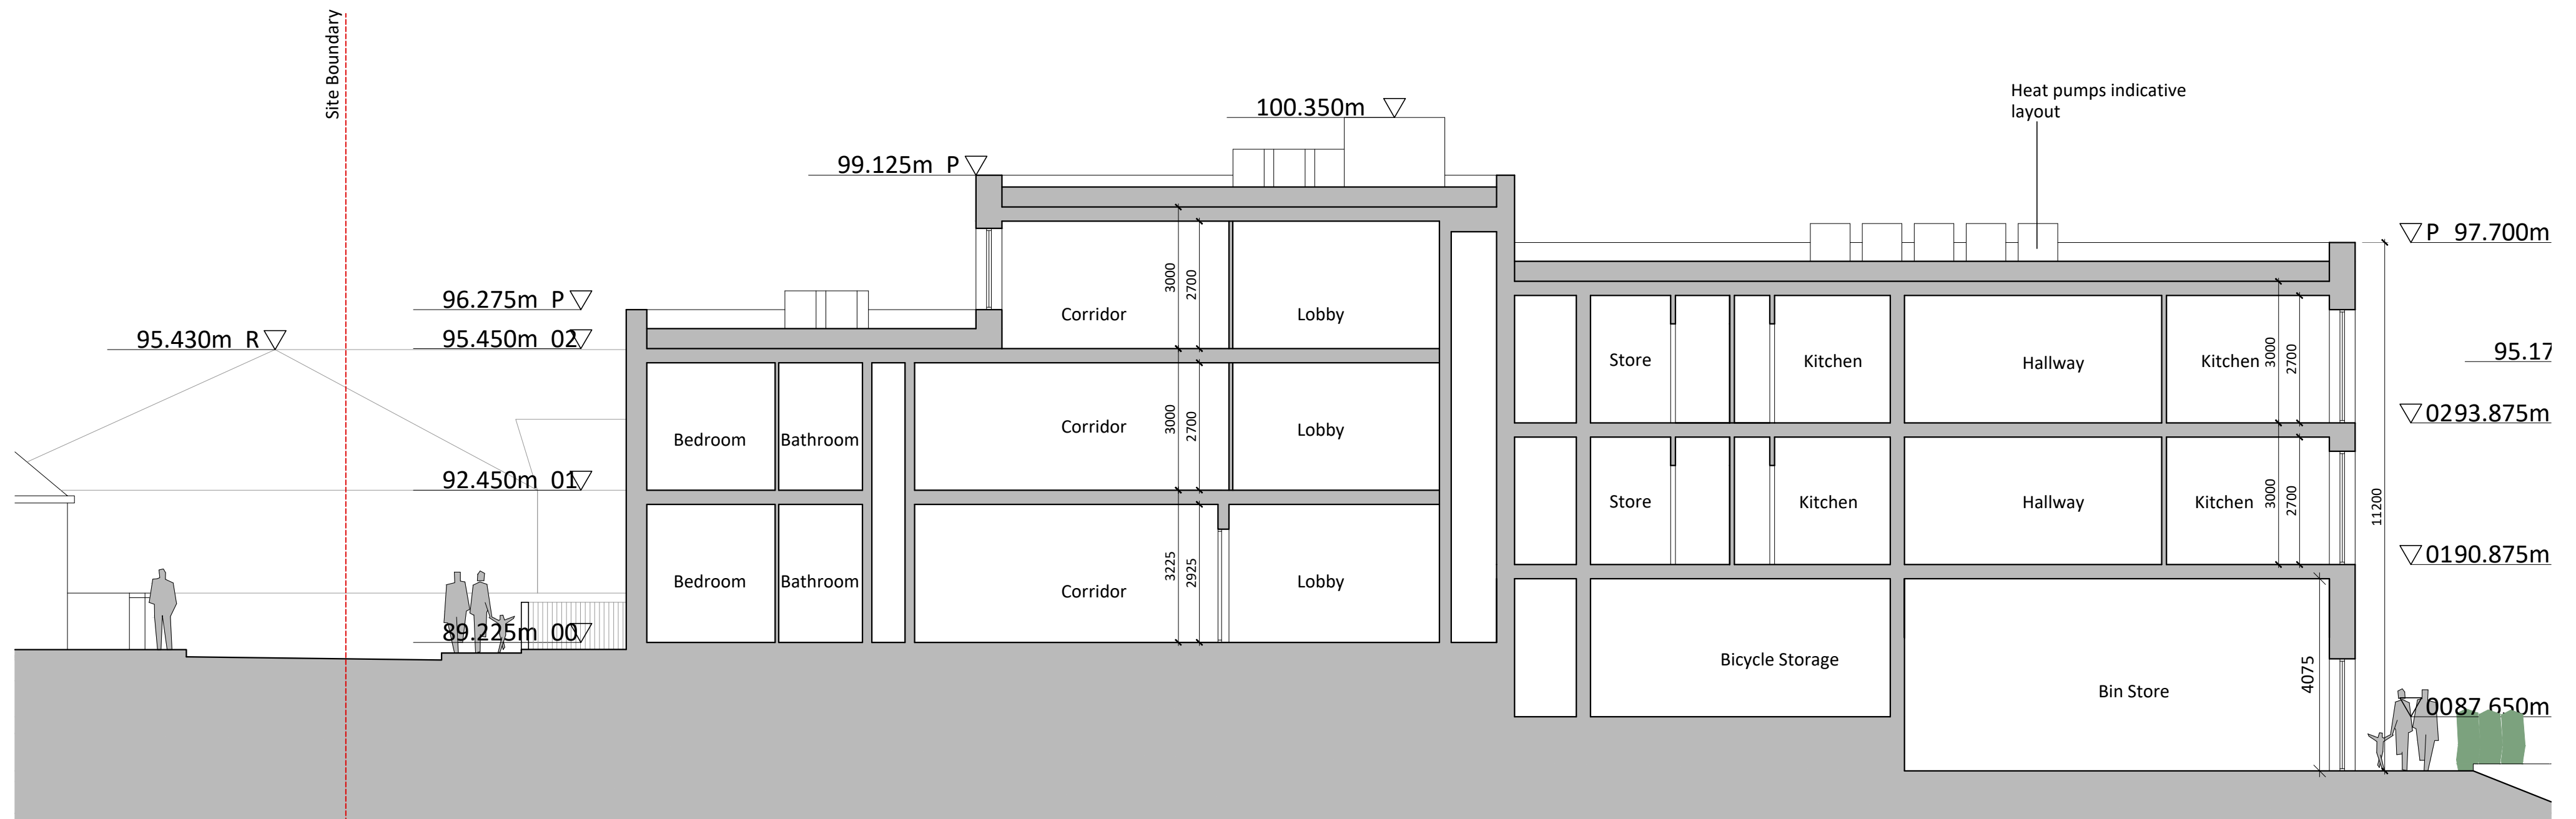

SECTION 2

Block B Proposed Sections

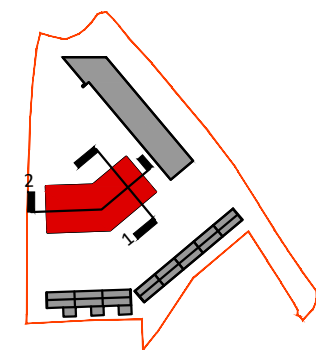

Revision Description	Date	Rev. No.	Issued by
Issued for Planning	05-07-2024	C3	AB

Any reference to fire safety design or performance is presented for coordination purposes only. Refer only to the granted Fire Safety Certificate, and fire consultant's information for fire safety design, specification and performance.
 Figured dimensions only to be used. This drawing is copyright of O'Mahony Pike Architects Ltd. All information is shared as per approved use in accordance with BS1192(2007) + A2(2016), Table 5; Standard Codes for Suitability of Models and Documents. If 'Information Approval Check' is empty, this information has been shared at 50 - WIP.

architecture urban design email: info@omahonypike.com tel: +353 1 282 7888 fax: +353 1 281 0822 www.omahonypike.com		Dublin The Chapel Mount St. Anne's Milltown, Dublin 6 Co. DUB	Cork One South Mall Cork City Co. CORK T12 CCN3 Ireland	Project No.: 20039 Project Lead: CK Drawn By: AW Model No.: 20039-OMP-BB-ZZ-DR-A-3020 Purpose: Planning	Scale @ A2: 1:100 Date Printed: 05-07-2024 Current Rev.: C3
Project: Scairt Hill Residential Development Location: Scairt Hill, Cork Client: Cetti Ltd		Drawing Title: Block B Proposed Sections Drawing No.: 20039-OMP-BB-ZZ-DR-A-3020			