





100mm Concrete paths on blinding on 200mm granular sub-base material (clause 801)

45mm macadam wearing course on 55mm base course on blinding on 300mm granular sub-base material (clause 804) on crushed stone fill as required finish in accordance with county council specification


100mm Concrete paths on blinding on 200mm granular sub-base material (clause 801)

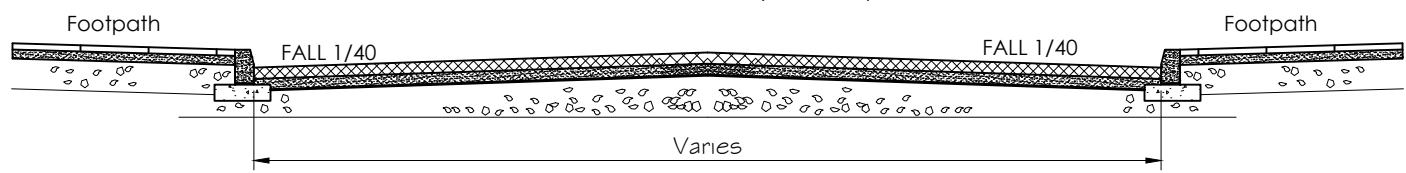


Typical Section Thro' Internal Estate Roadway
Scale 1:50

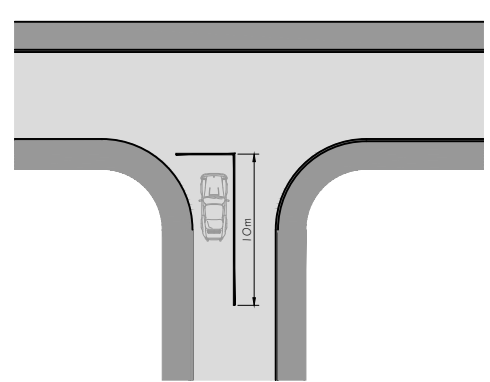

Typical Linemarking

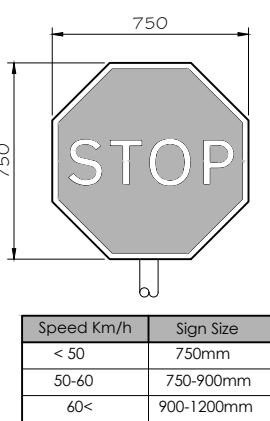

Stop Sign

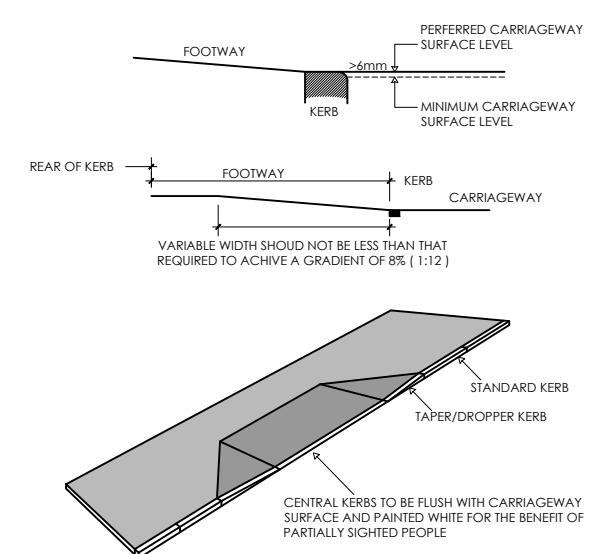

Typical Dish Kerb Layout

J	E.C.	B.O.S.	C.O.S.	04.07.24	Issued For Part 8 Planning
H	S.B.	B.O.S.	C.O.S.	02.04.24	Revised & Re-issued for Part 8
G	B.O.S.	B.O.S.	C.O.S.	02.04.24	Revised & Re-issued for Part 8
F	S.B.	B.O.S.	C.O.S.	17.11.23	Further information for Part 8 Planning
REV.	DRAWN	CHKD	APPRVD	DATE	DETAILS

CLIENT		DRAWING TITLE	
PROJECT		Proposed Site Layout	
Scairt Cross, Douglas, Cork			
SHEET	SCALE	PROJECT NO.	DRAWING NO.
A1	1:250	6415	5010
			STATUS/ISSUE
			J