



**Longitudinal Storm Sewer Section MH's SW.05 - SW.007**

Scale 1:125

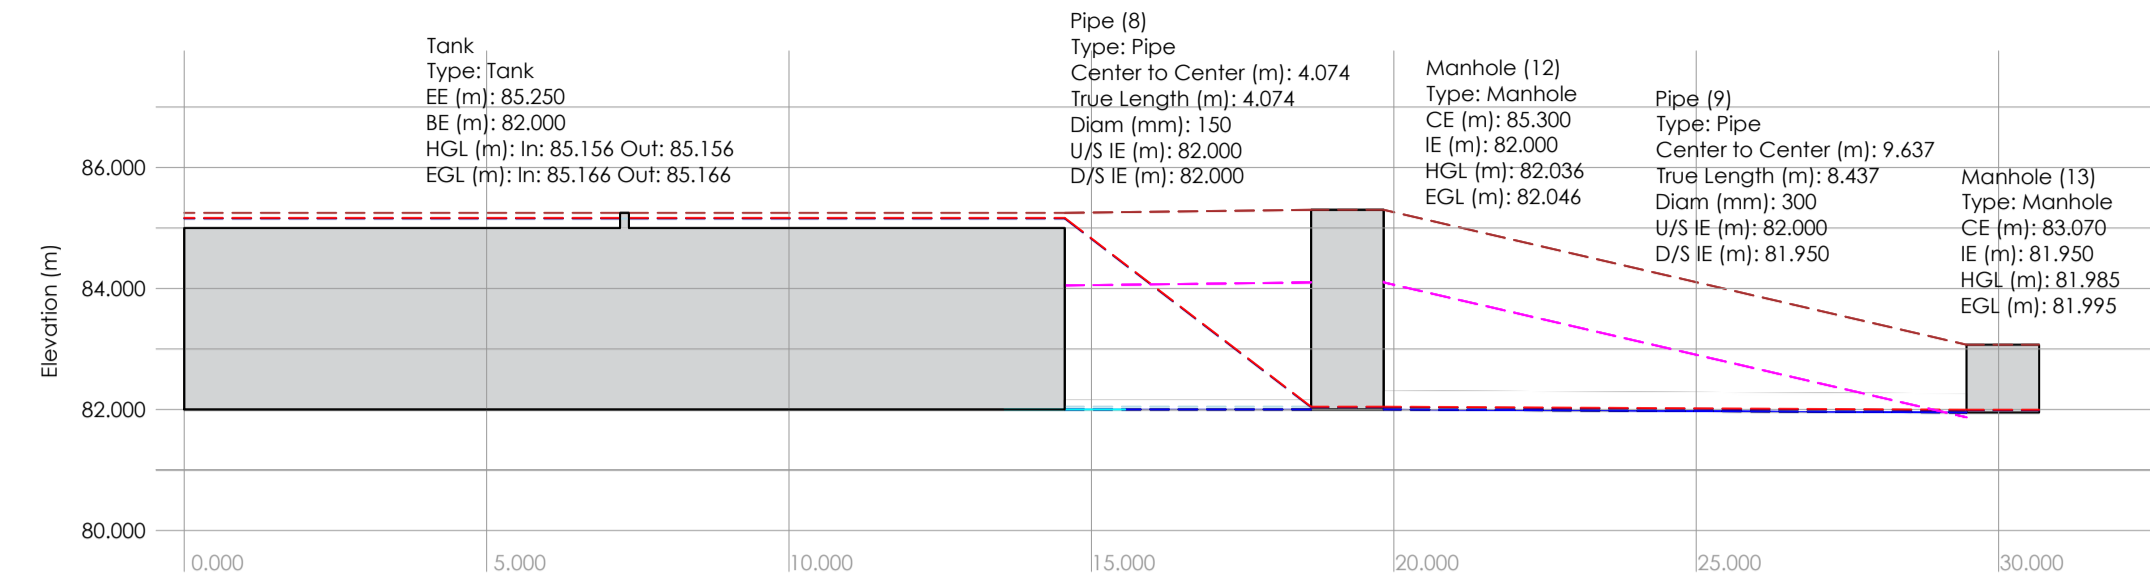


**Longitudinal Storm Sewer Section MH's SW.12 - SW.013**

Scale 1:125

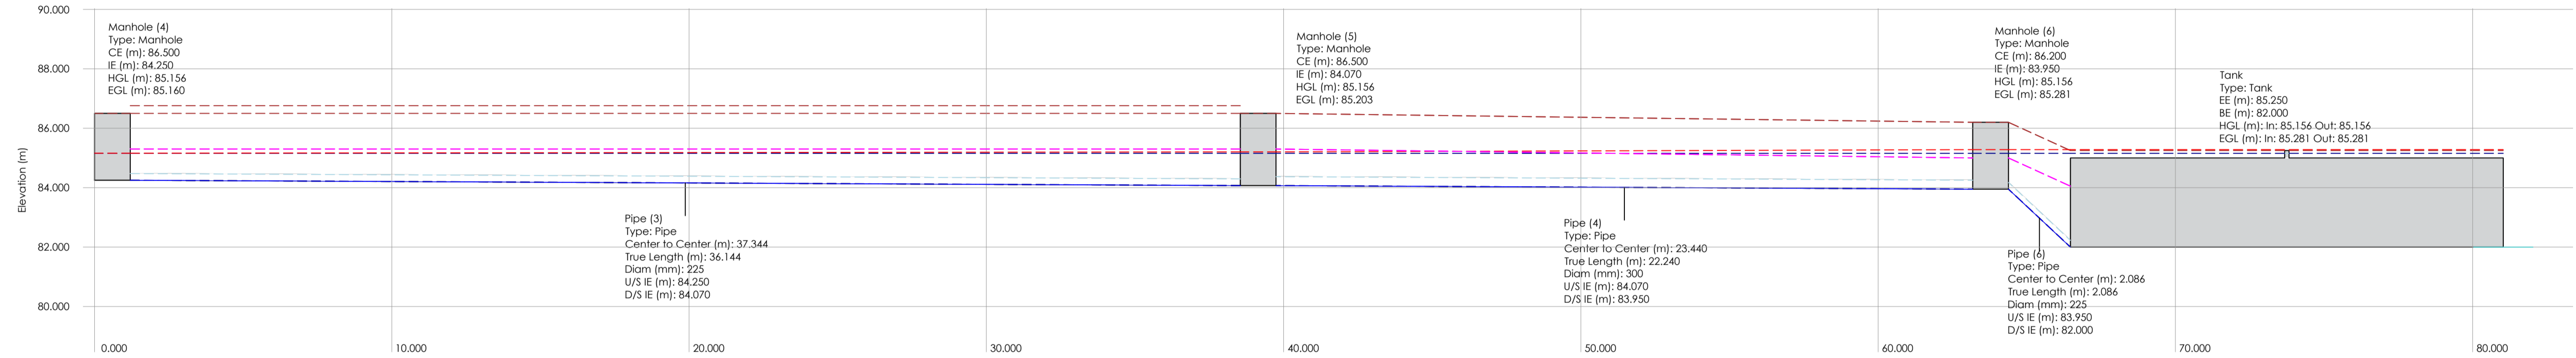


**Longitudinal Storm Sewer Section MH's SW.04 - SW.006**

Scale 1:125

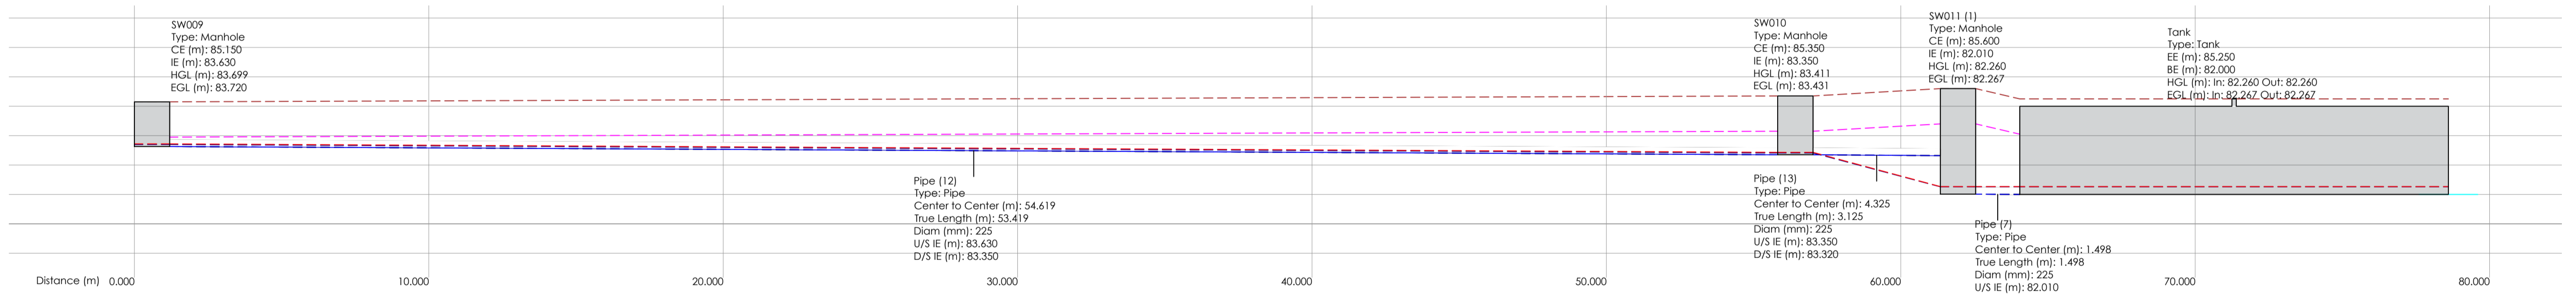

**Longitudinal Storm Sewer Section MH's SW.09 - SW.011**

Scale 1:125

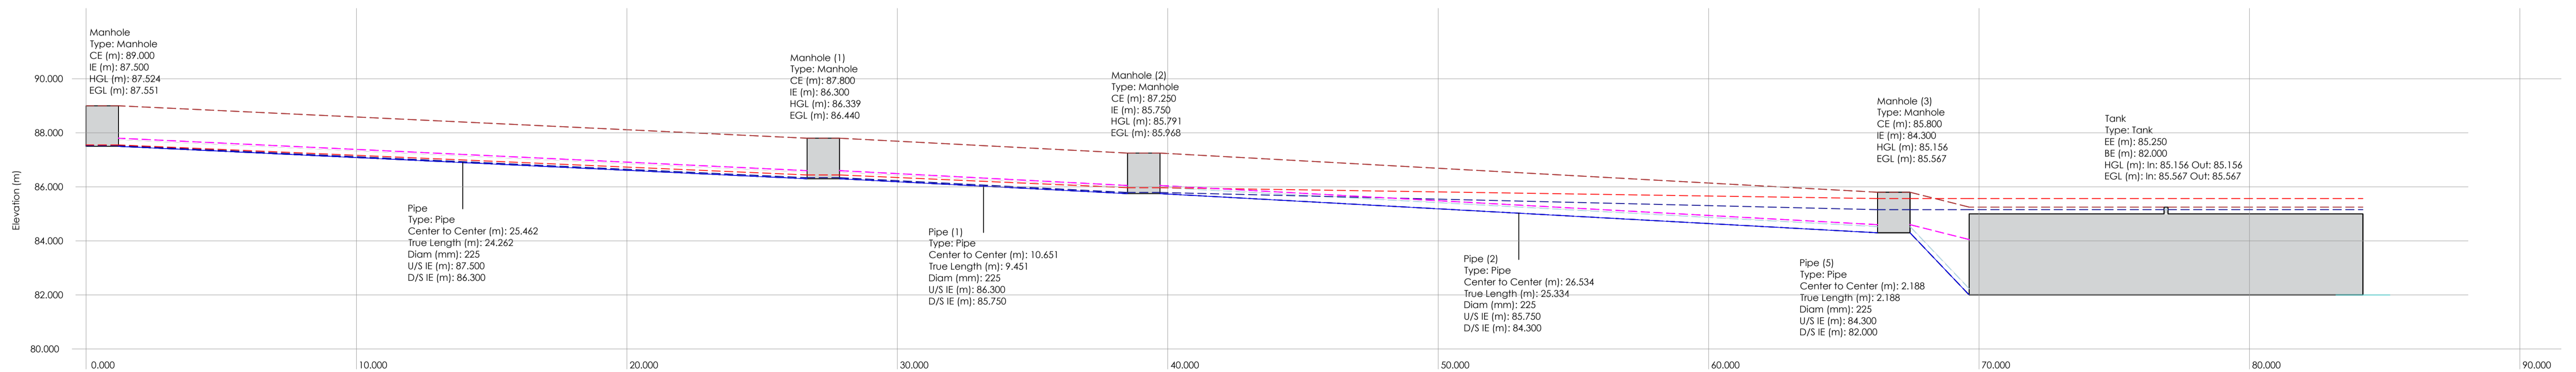

**Longitudinal Storm Sewer Section MH's SW.01 - SW.003**

Scale 1:125

REV.	DRAWN	CHKD	APPRVD	DATE	DETAILS
B	E.C.	B.O'S.	C.O'S.	04.07.24	Issued For Part 8 Planning
A	G.S.	B.O'S.	B.O'S.	02.04.24	Issued for Planning

CLIENT	
PROJECT	Scairt Cross, Douglas, Cork

DRAWING TITLE		Proposed Storm Sewer Longitudinal Sections	
SHEET	A1	SCALE	1:125
PROJECT NO.	6415	DRAWING NO.	5070
STATUS/ISSUE	B		