


DO NOT SCALE. WORK TO FIGURED DIMENSIONS ONLY.
 ALL EXISTING DIMENSIONS TO BE CHECKED ON SITE.
 DRAWN ON AUTOCAD R2004 AT DEADY GAHAN ARCHITECTS LTD
 LAYERS ON THIS DRAWING COMPLY WITH BS 1192: PART 5

APPLICATION BOUNDARY
 AREA - 0.06 Ha/ 0.148 Acres


DENOTES EXISTING DWELLING
TO BE DEMOLISHED APPROX.
 AREA - 127m²

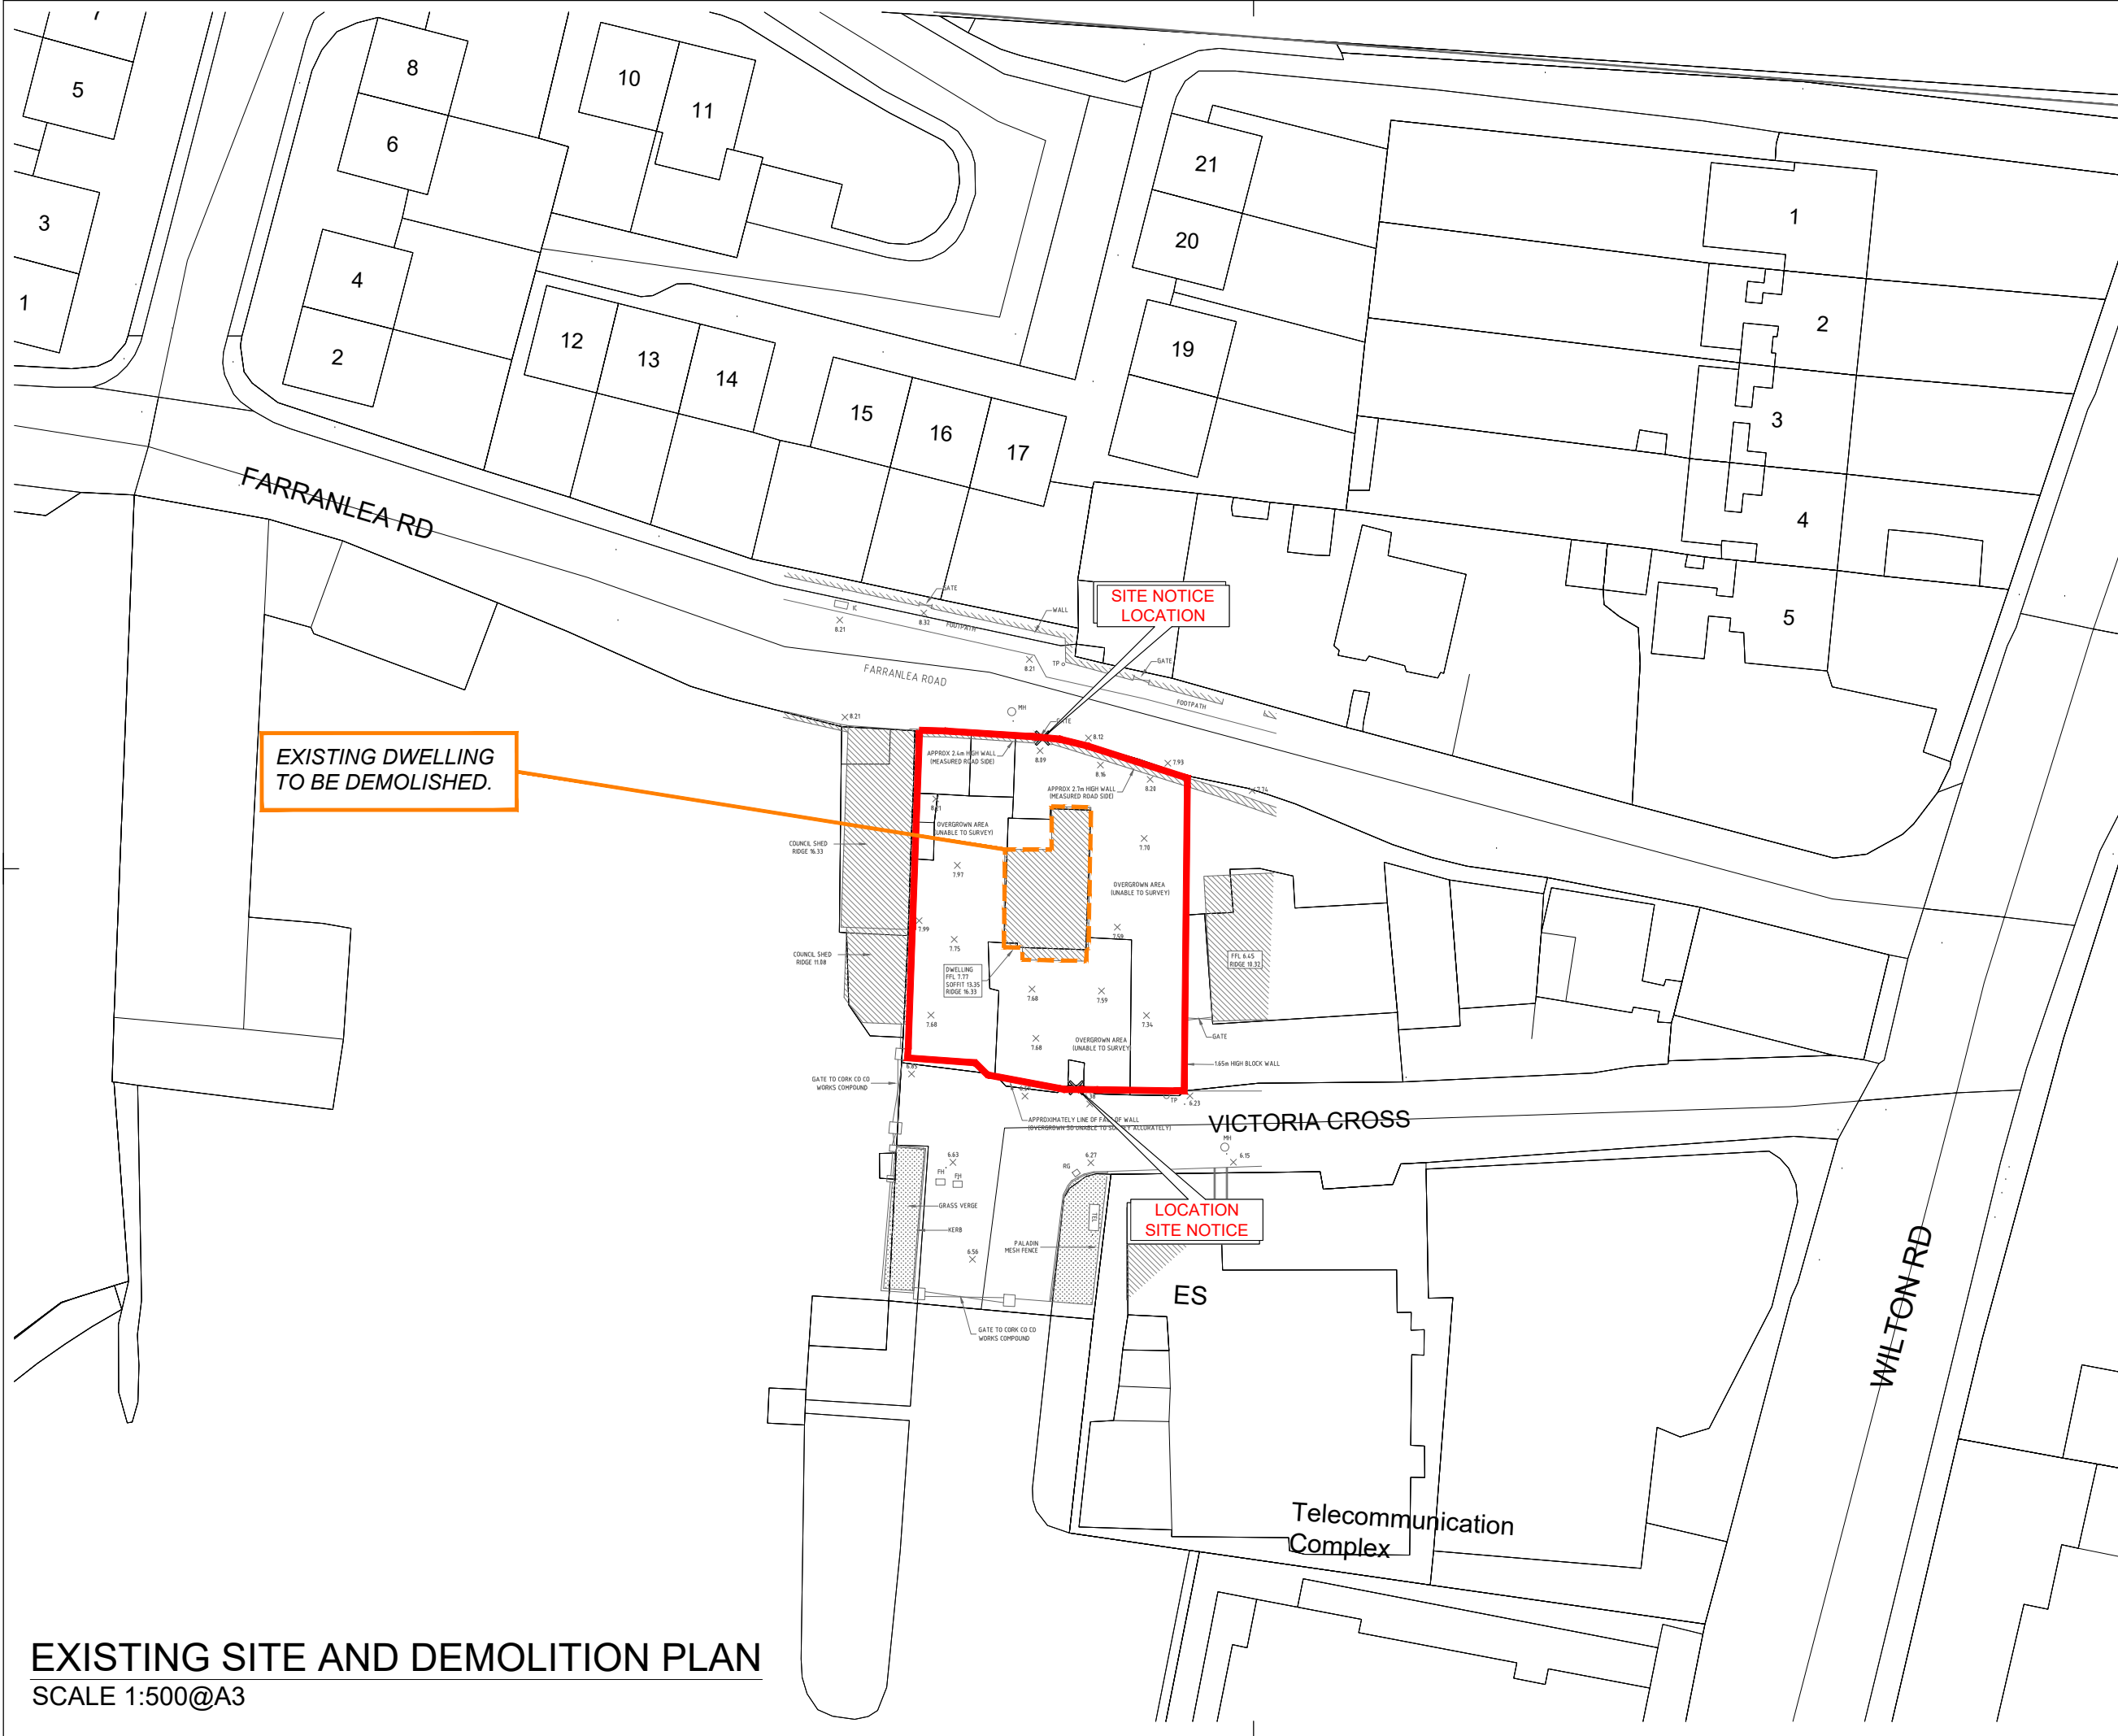

EXISTING DWELLING
 TO BE DEMOLISHED.

SITE NOTICE
 LOCATION

LOCATION
 SITE NOTICE

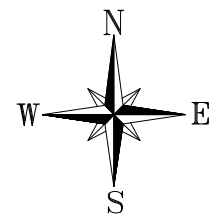

date	rev	name	chk	note
03.04.24	P1	LM	EJG	ISSUE FOR PLANNING

DEADY GAHAN
DG
ARCHITECTS

EASTGATE VILLAGE, LITTLE ISLAND, CORK
 T: 021 4355016 W: WWW.DGARCHITECTS.IE
 EMAIL: INFO@DGARCHITECTS.IE

Project
 RESIDENTIAL DEVELOPMENT AT
 FARRANLEA ROAD,
 CO. CORK

Drawing title
 EXISTING SITE AND DEMOLITION PLAN

Scale	Drawn	Checked	Date
1:500 @ A3	MP	EJG	02.11.23
Project No.	Drg. No.	Revision	
21060	21060/P/003D	P1	

Information / Comments
 Planning Tender
 Construction

EXISTING SITE AND DEMOLITION PLAN
 SCALE 1:500@A3