




1 **L01 - L02 UNIT TYPE LAYOUT**  
 1 : 200

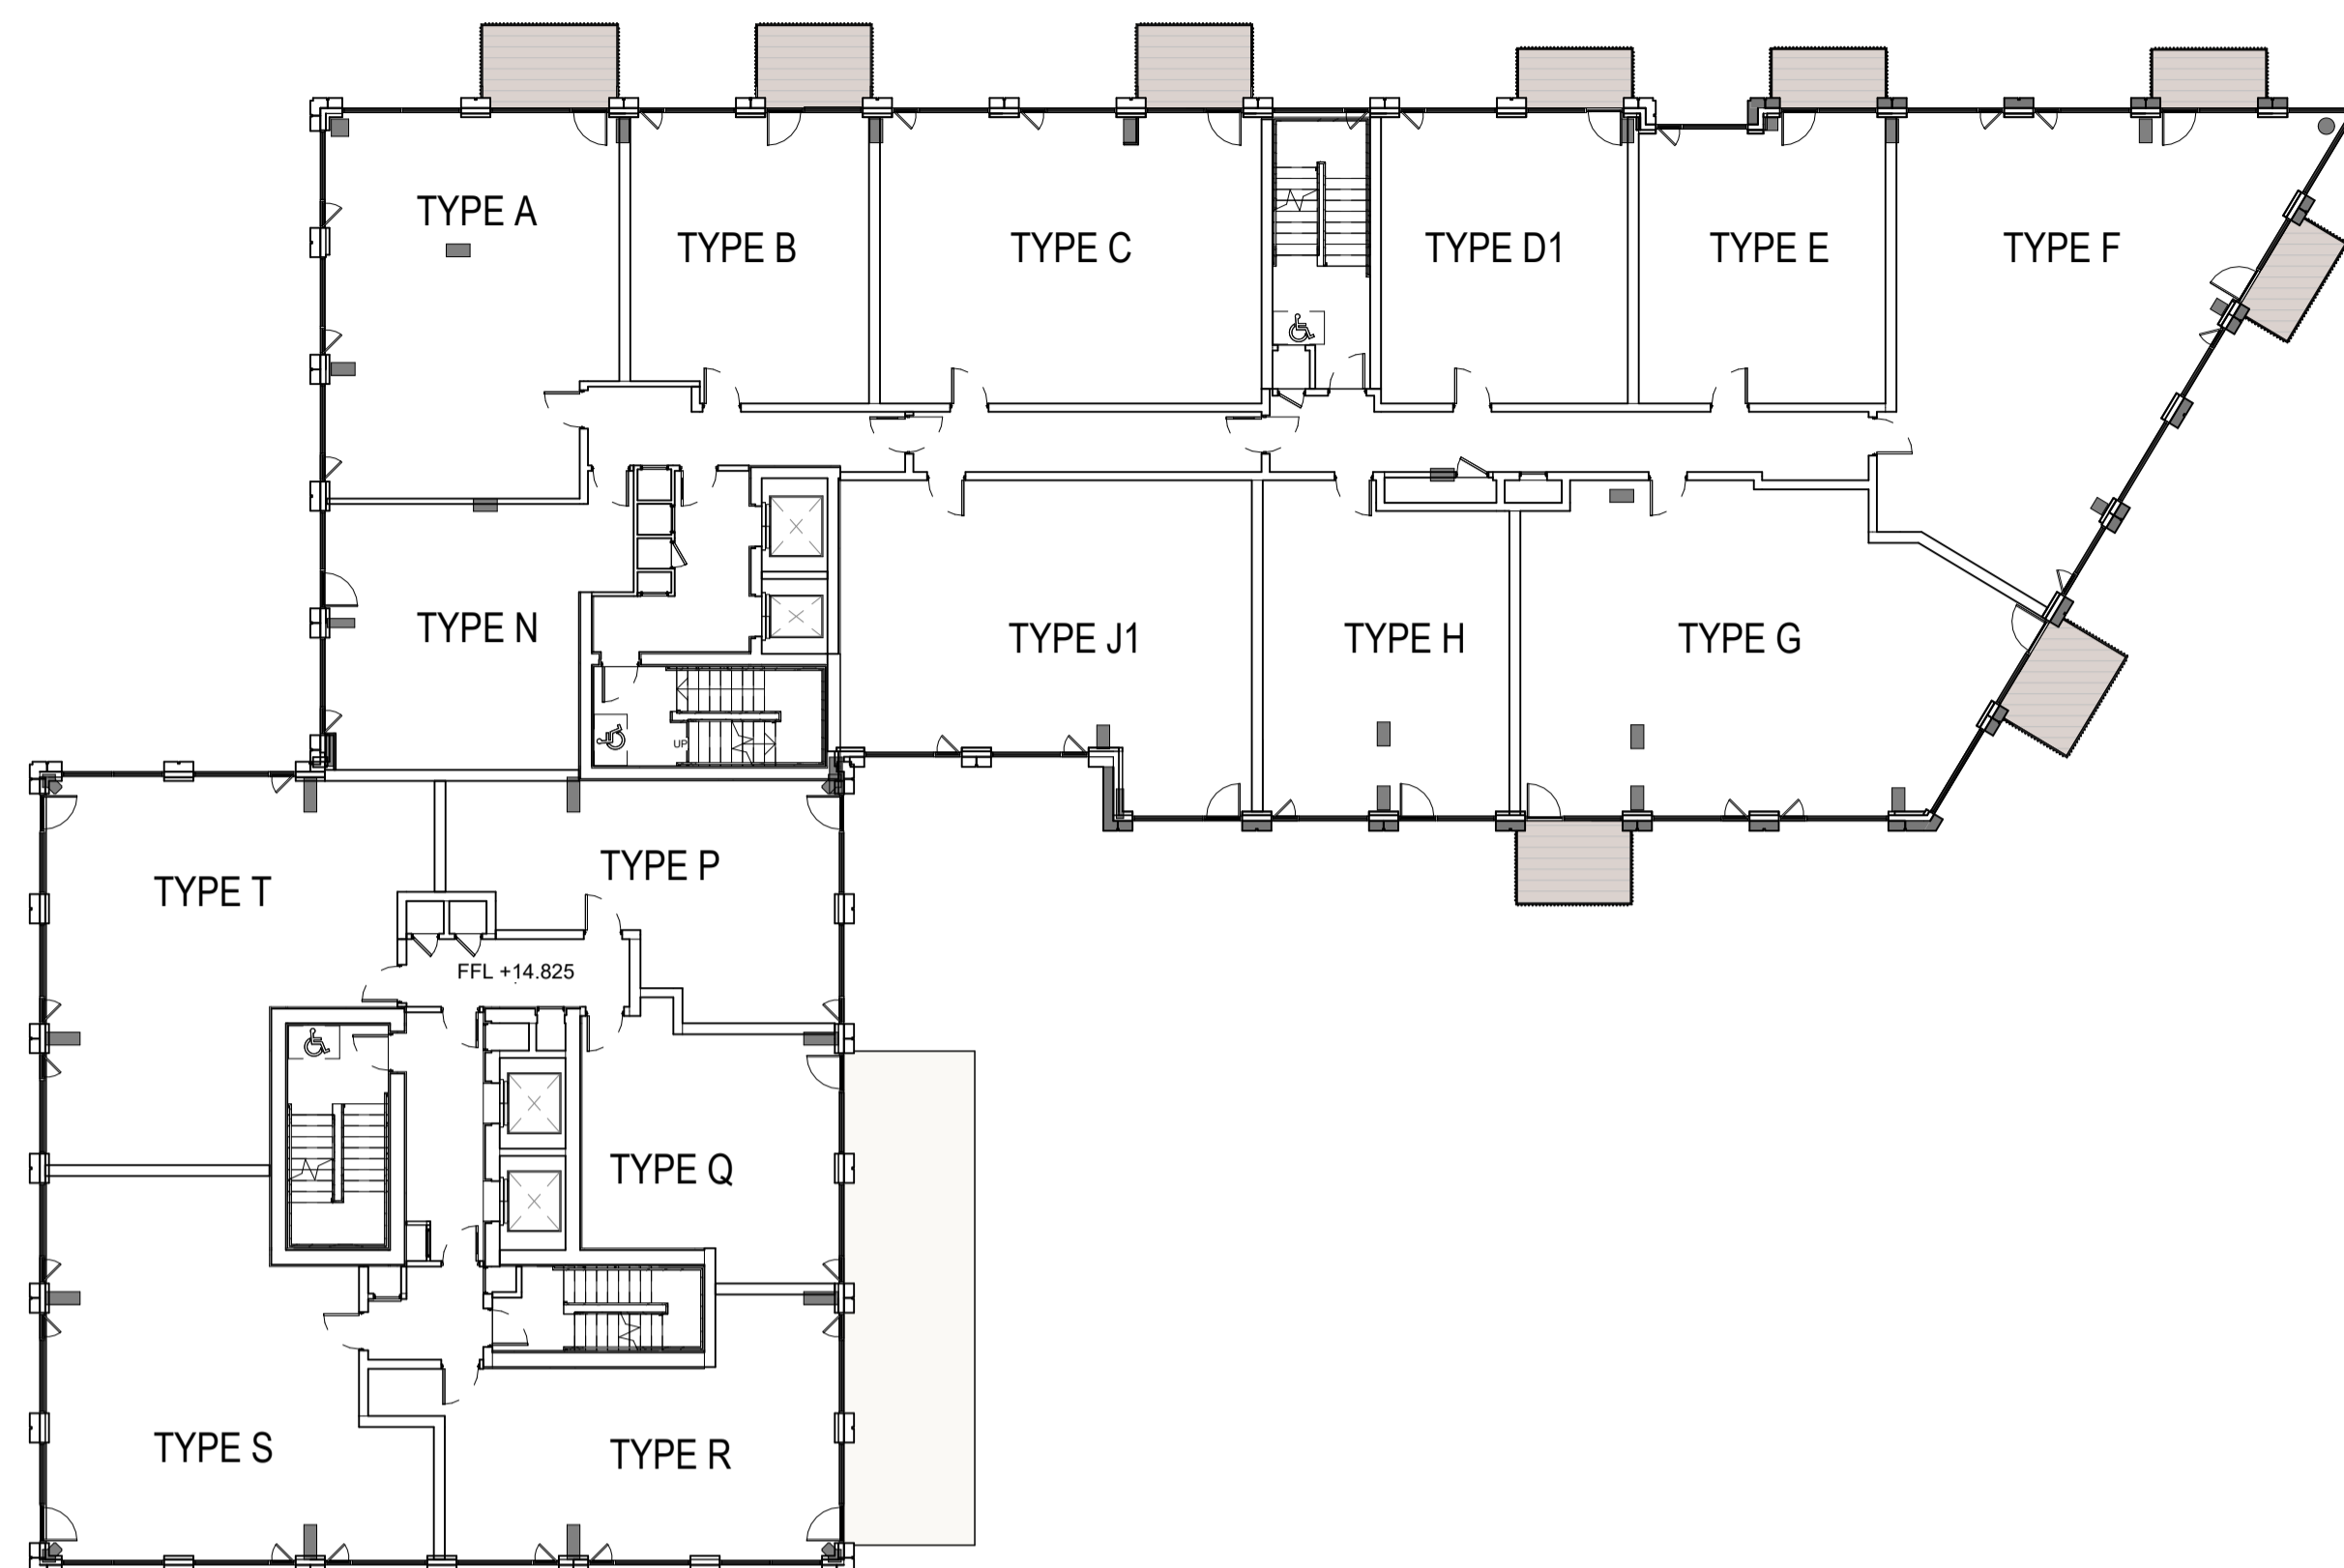

2 **L03 - L04 UNIT TYPE LAYOUTS**  
 1 : 200

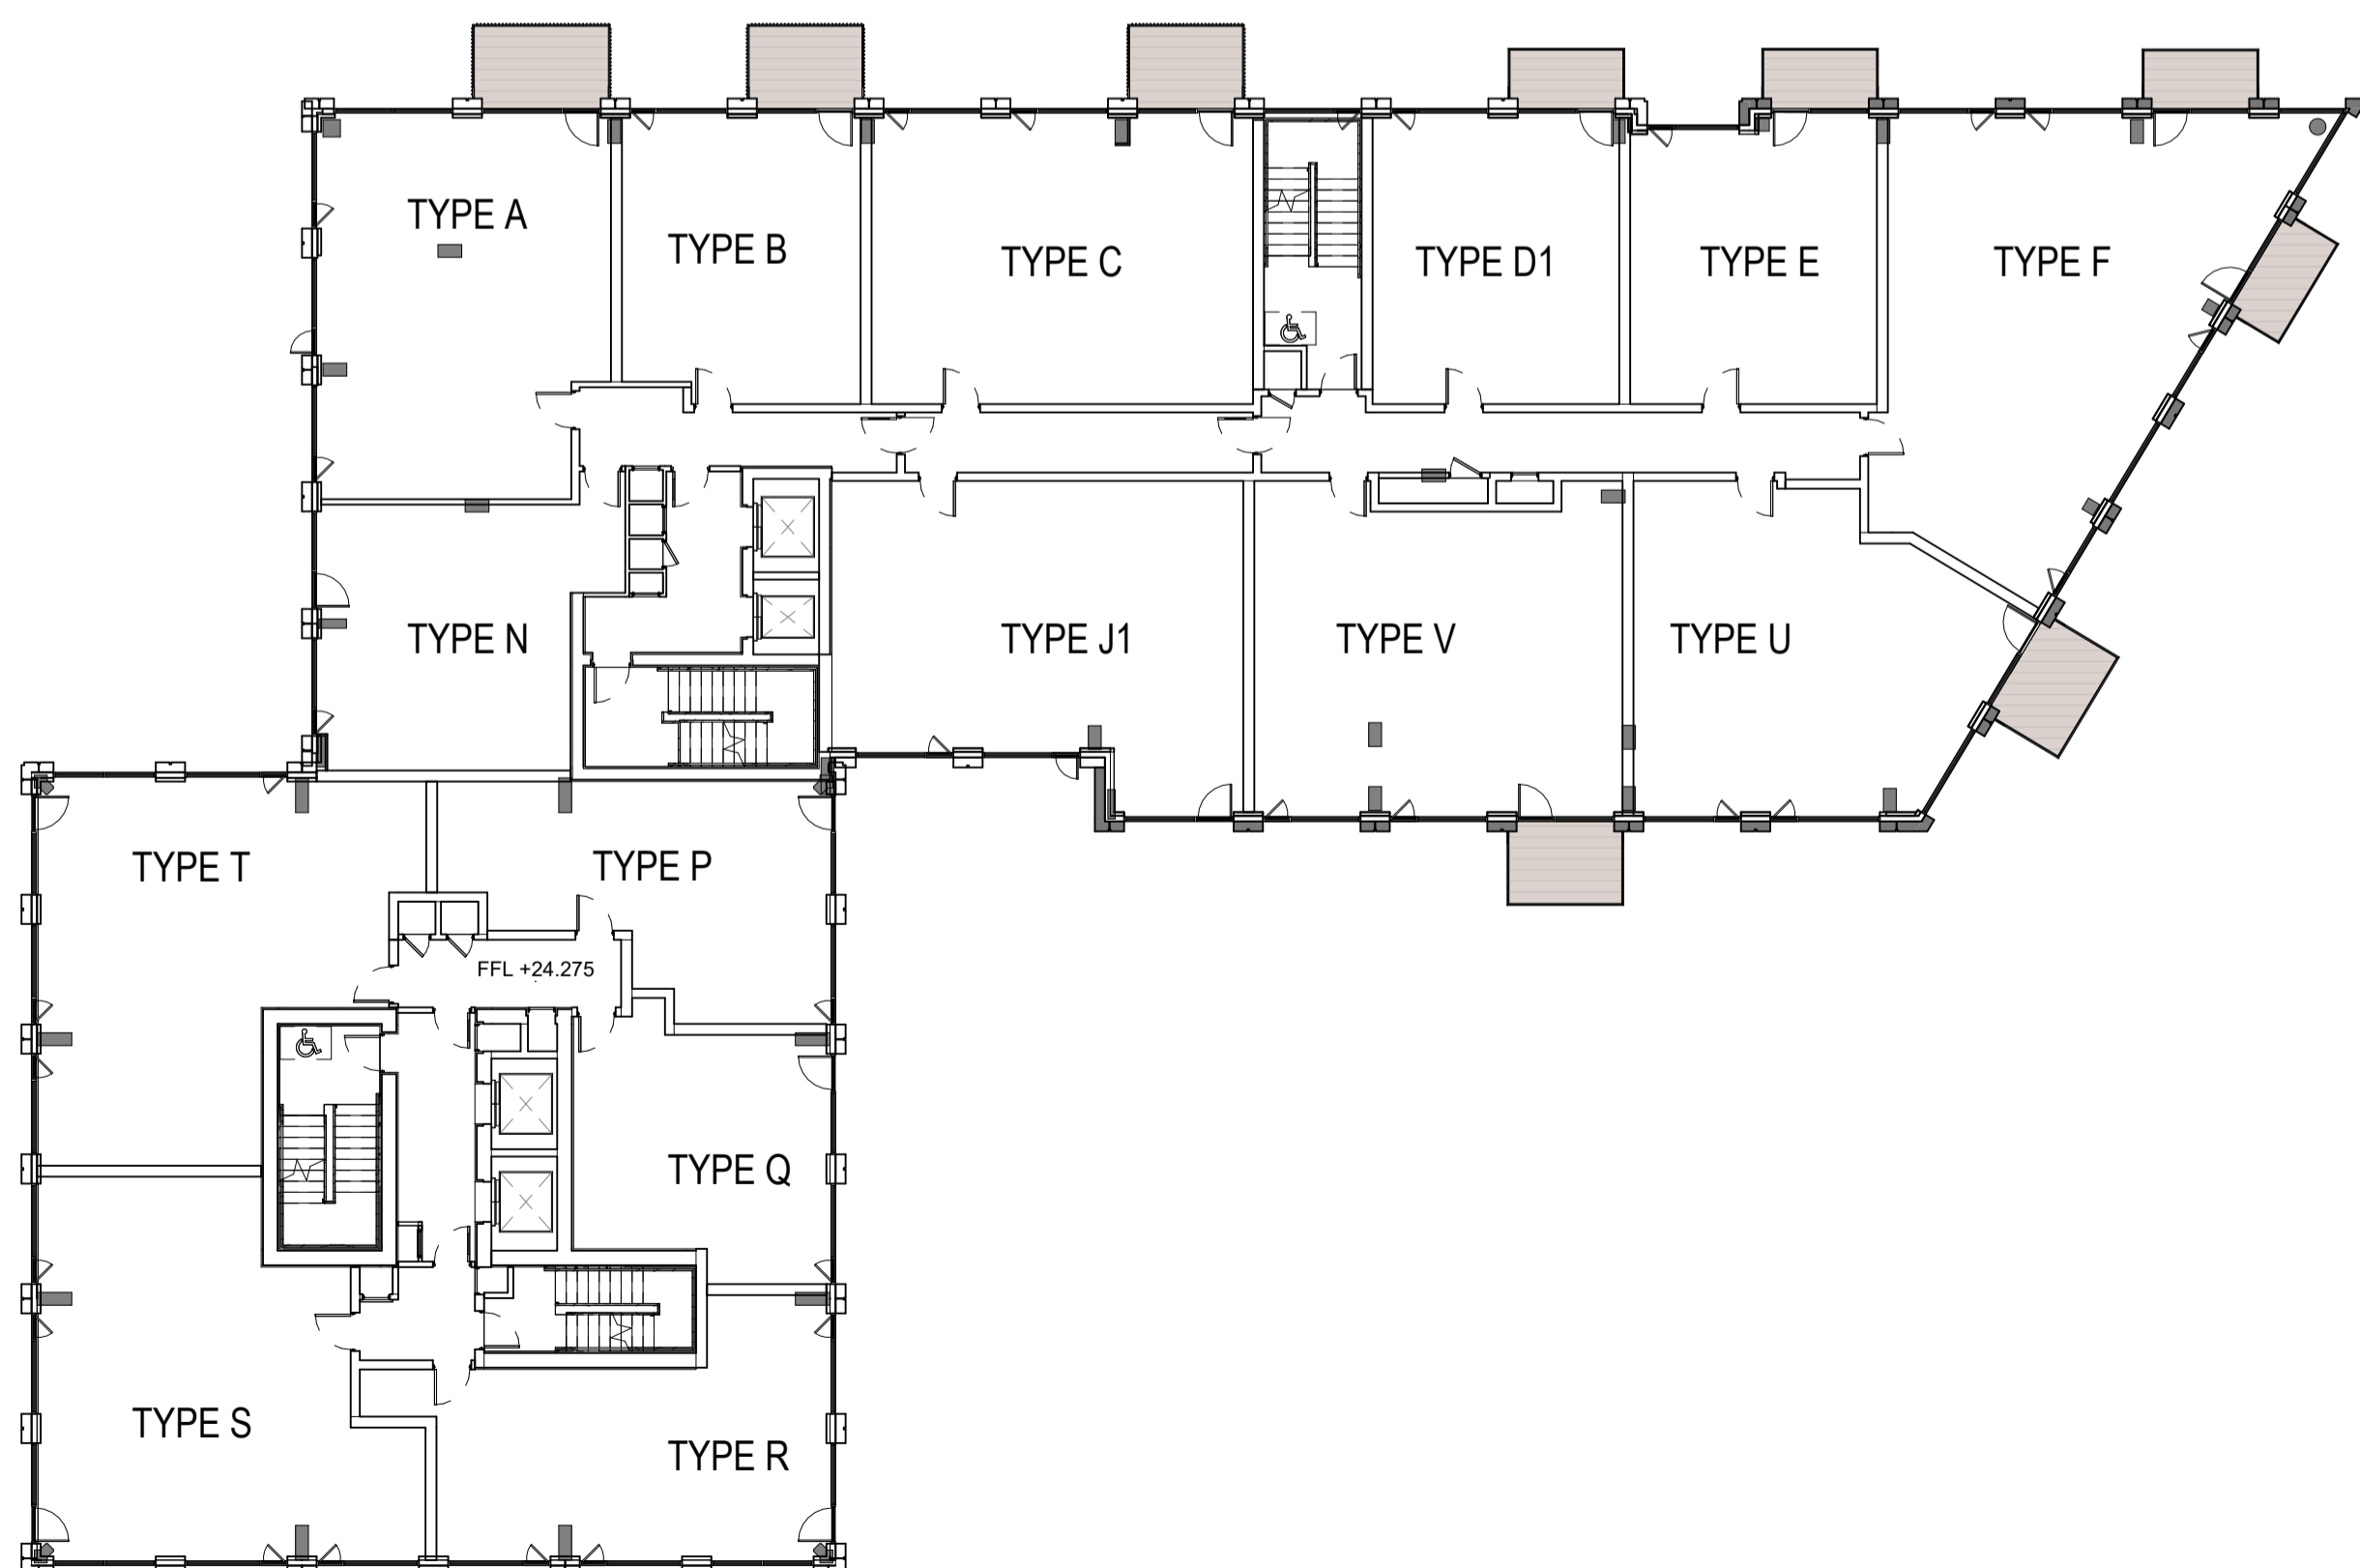

3 **L05 - L08 UNIT TYPE LAYOUT**  
 1 : 200

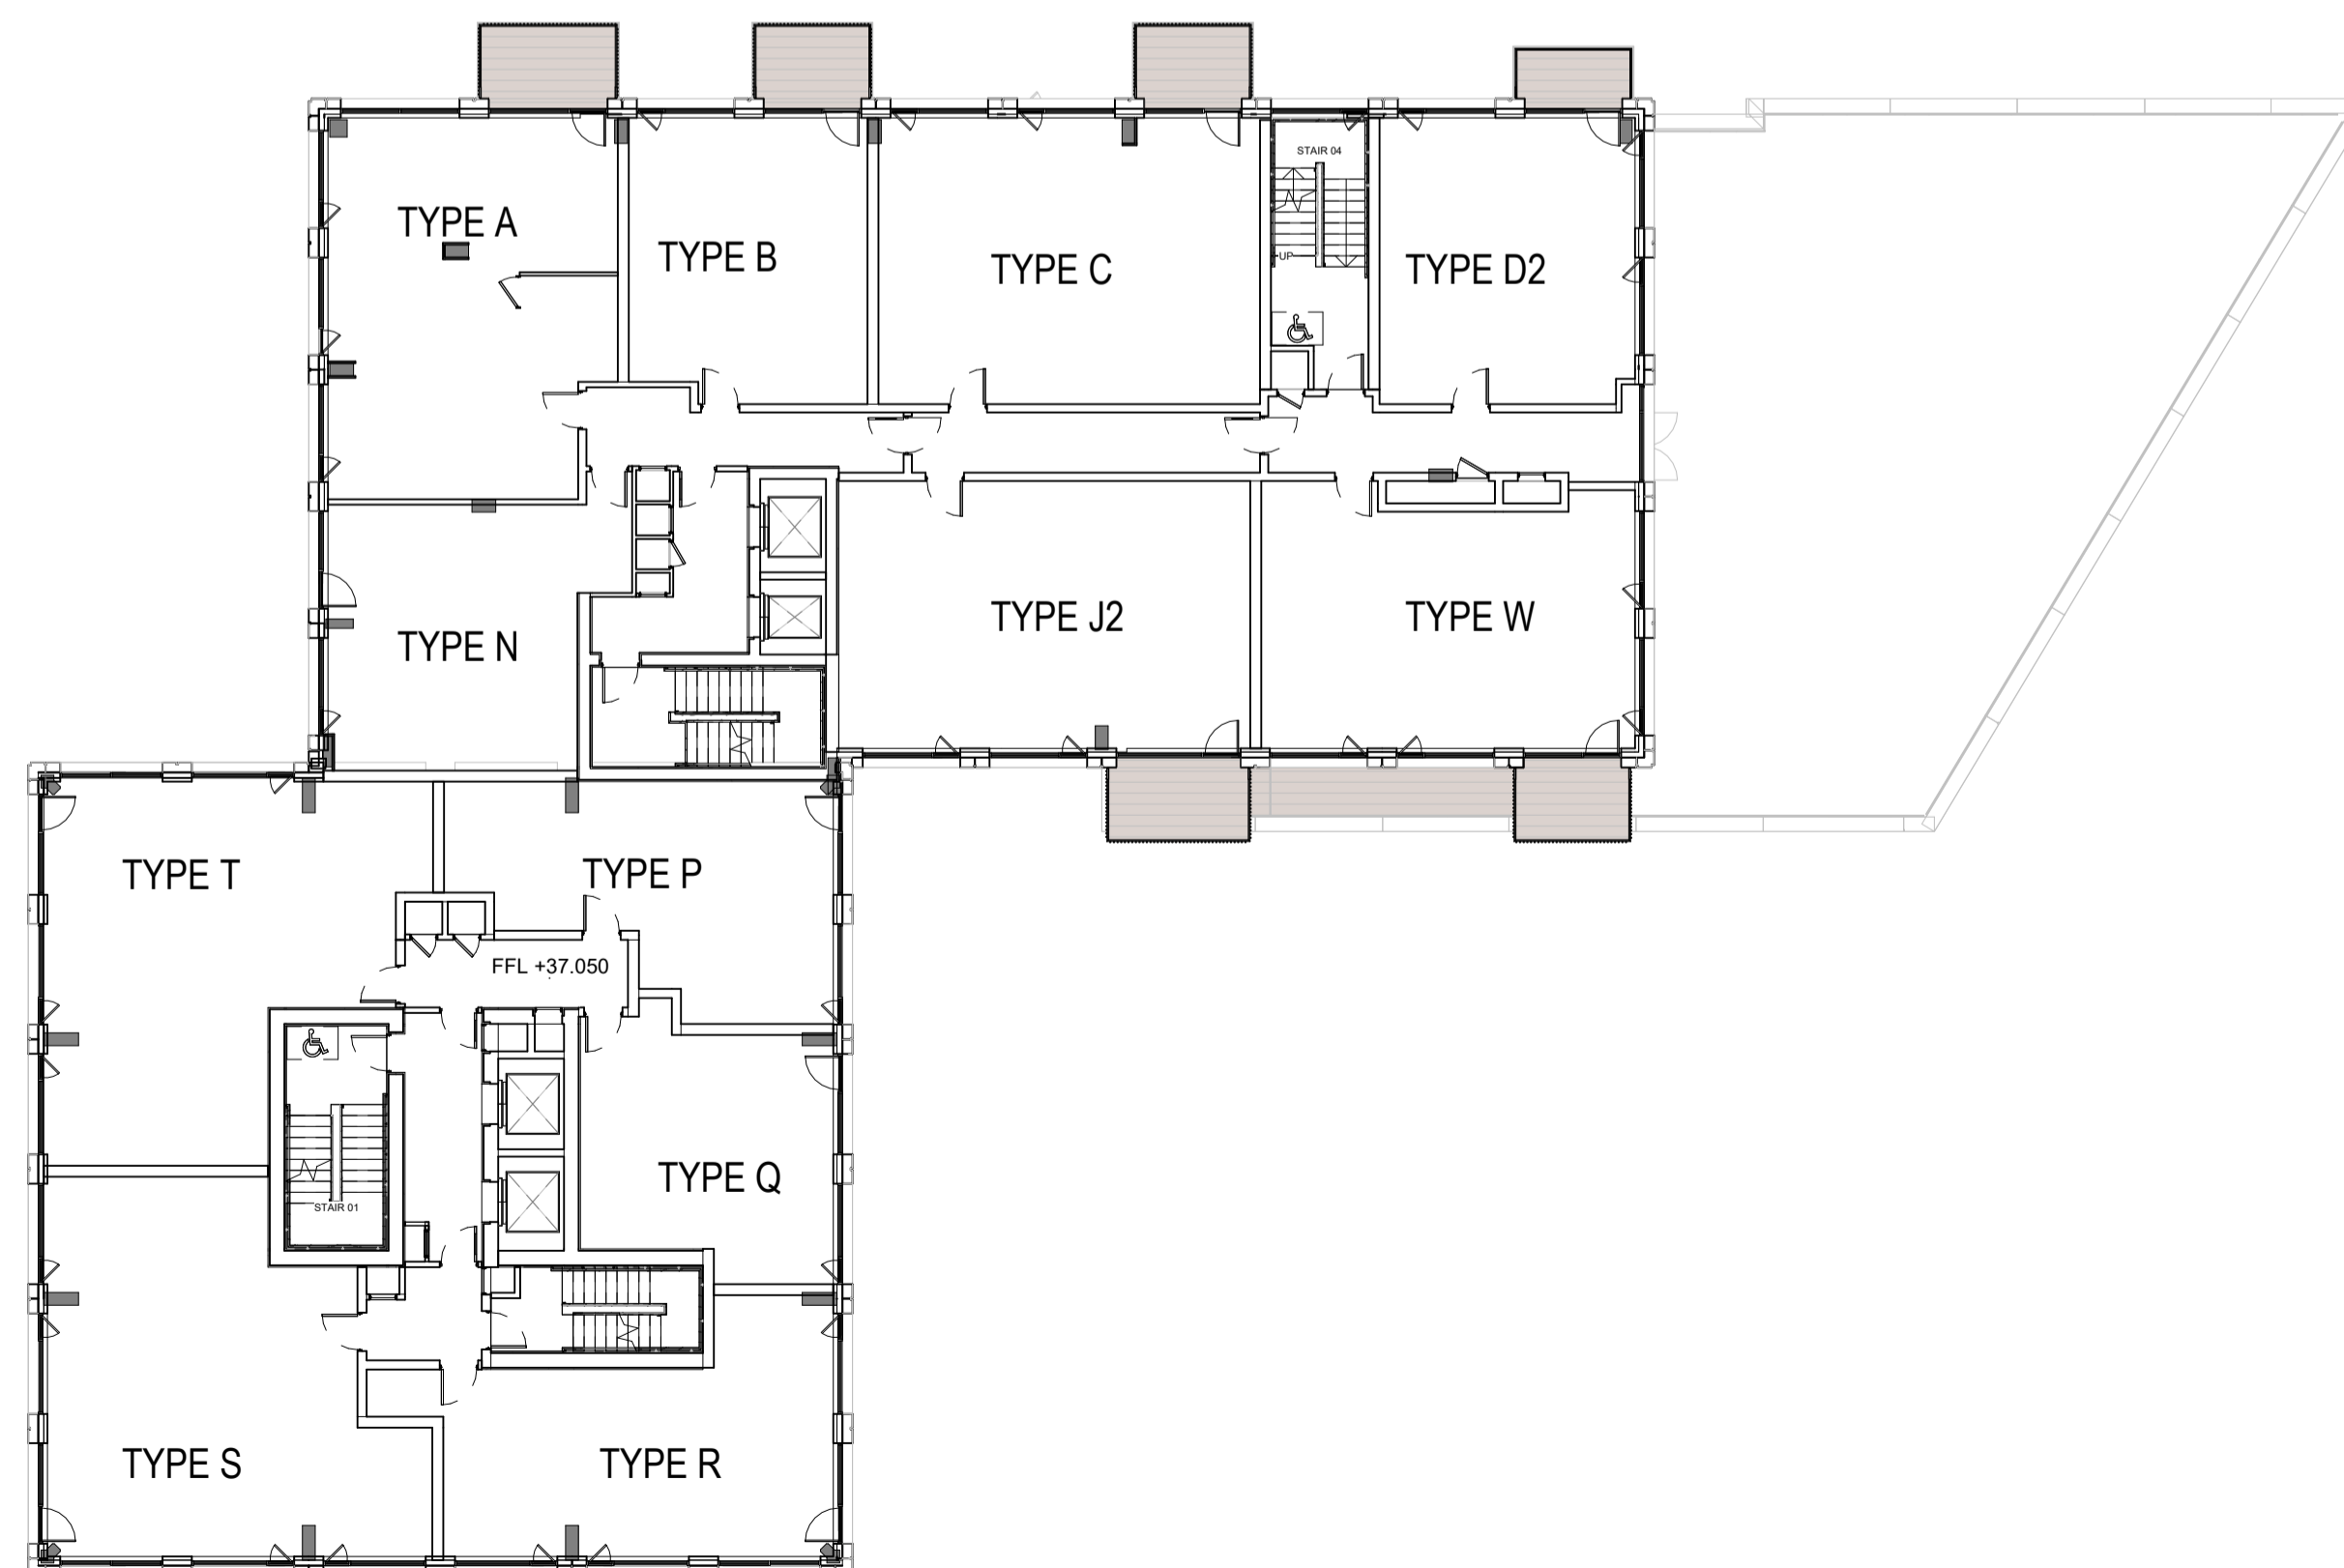

5 **L09 - L11 UNIT TYPE LAYOUT**  
 1 : 200

FOR INTERNAL DIMENSIONS REFER TO  
 UNIT TYPE LAYOUTS SHEETS P1054 &  
 P1055

REV	DATE	DESCRIPTION	CKH	DOS	DRN

P1	14/06/2024	PLANNING APPLICATION	KMM	DOS
REV	DATE	DESCRIPTION	CKH	DRN

STATUS CODE DESCRIPTION  
**PLANNING**

CLIENT  
**PROGRESSIVE COMMERCIAL CONSTRUCTION LIMITED**

PROJECT  
**THE RAILYARD APARTMENTS**

DRAWING  
**UNIT TYPE SET OUT PLANS**

PROJECT NUMBER: 950491 DATE: 10/26/23

SCALE@ A1: 1:200 DRAWING CHECKED: DOS/KMM

STATUS CODE: P1 DRAWING NUMBER: AQ2-HJL-ZZ-DR-A-P1050 REVISION: P1

**Henry J Lyons**

Architecture + Interiors henryjlyons.com +353 21 422 2002 info@henryjlyons.com One Albert Quay Cork, T12 X8N6