



Do not scale from drawings. Use dimensioned figure only.
 Contractor to check all dimensions on site.
 City Architect to be informed of any discrepancies before work proceeds.

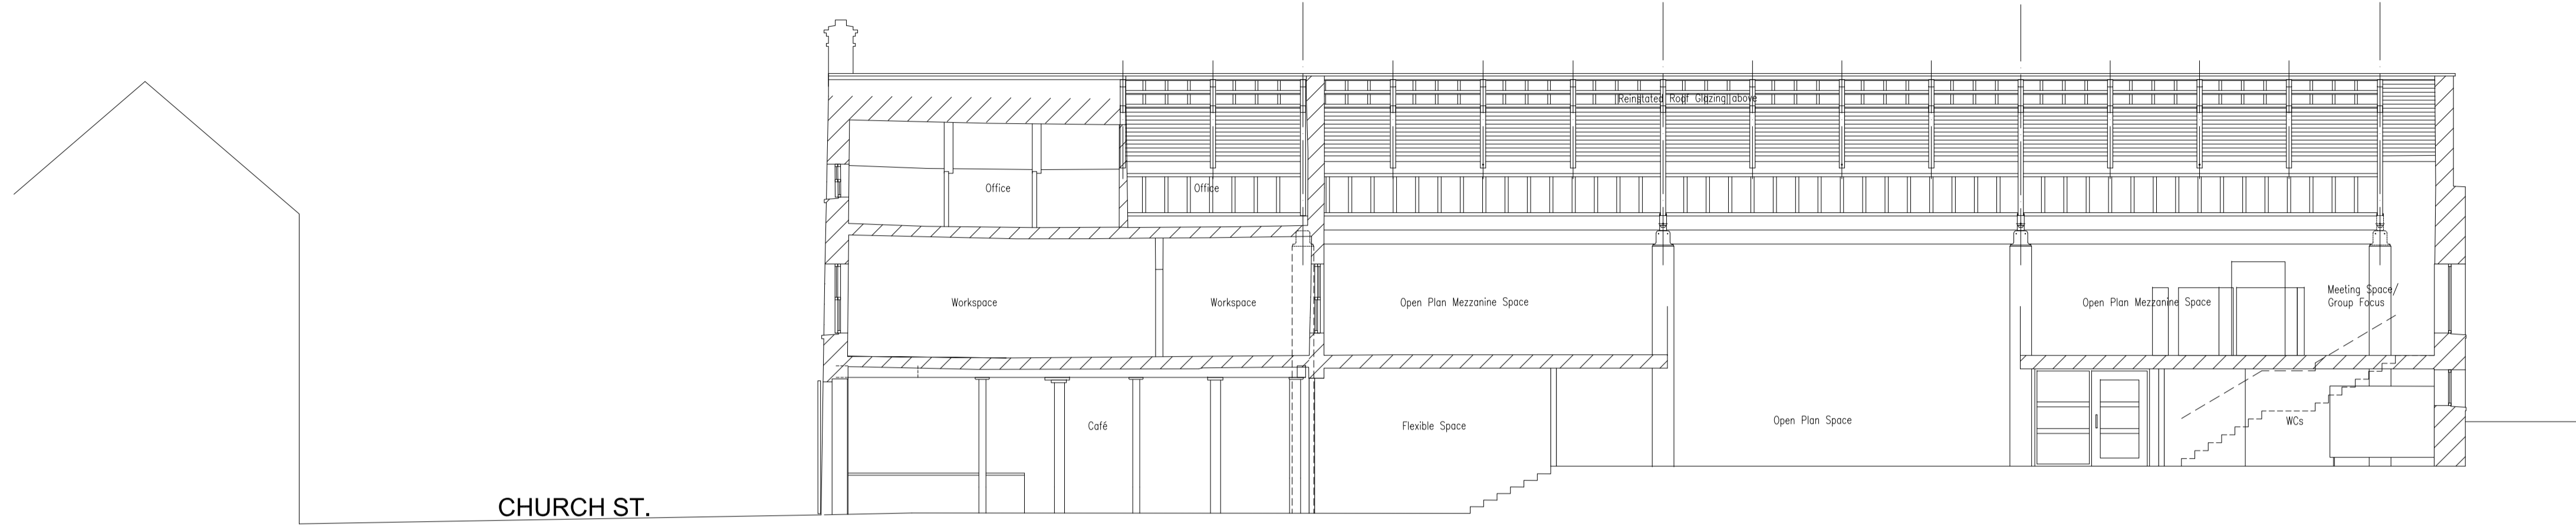


BUTTER MUSEUM

PROPOSED LONG SECTION A-A
 1:100

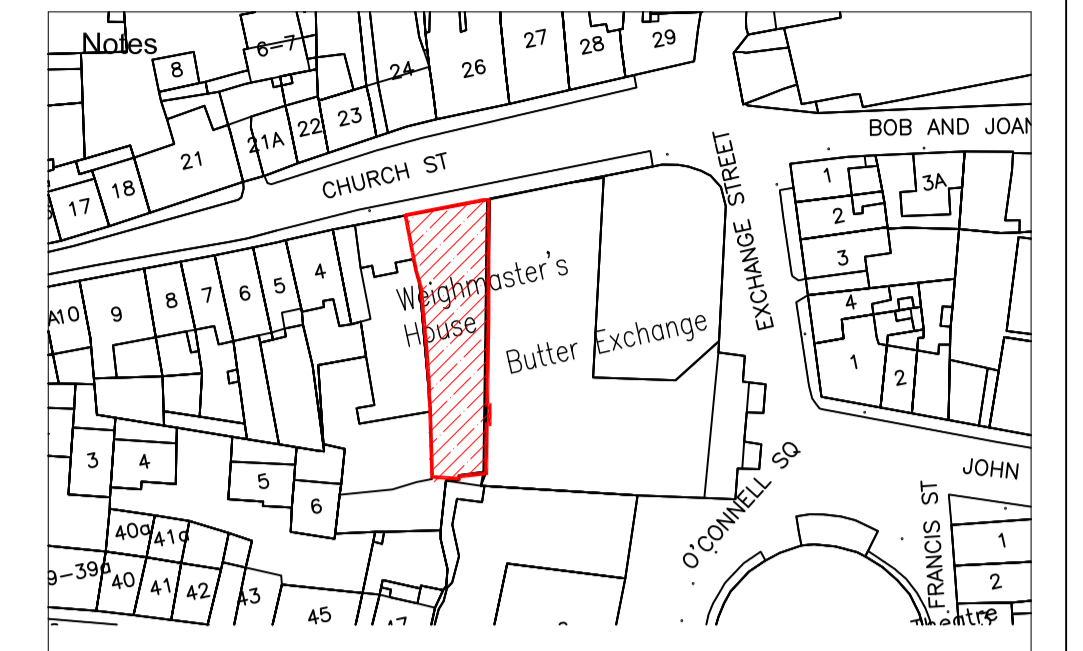

Rev.	Description	Date
	Revisions	

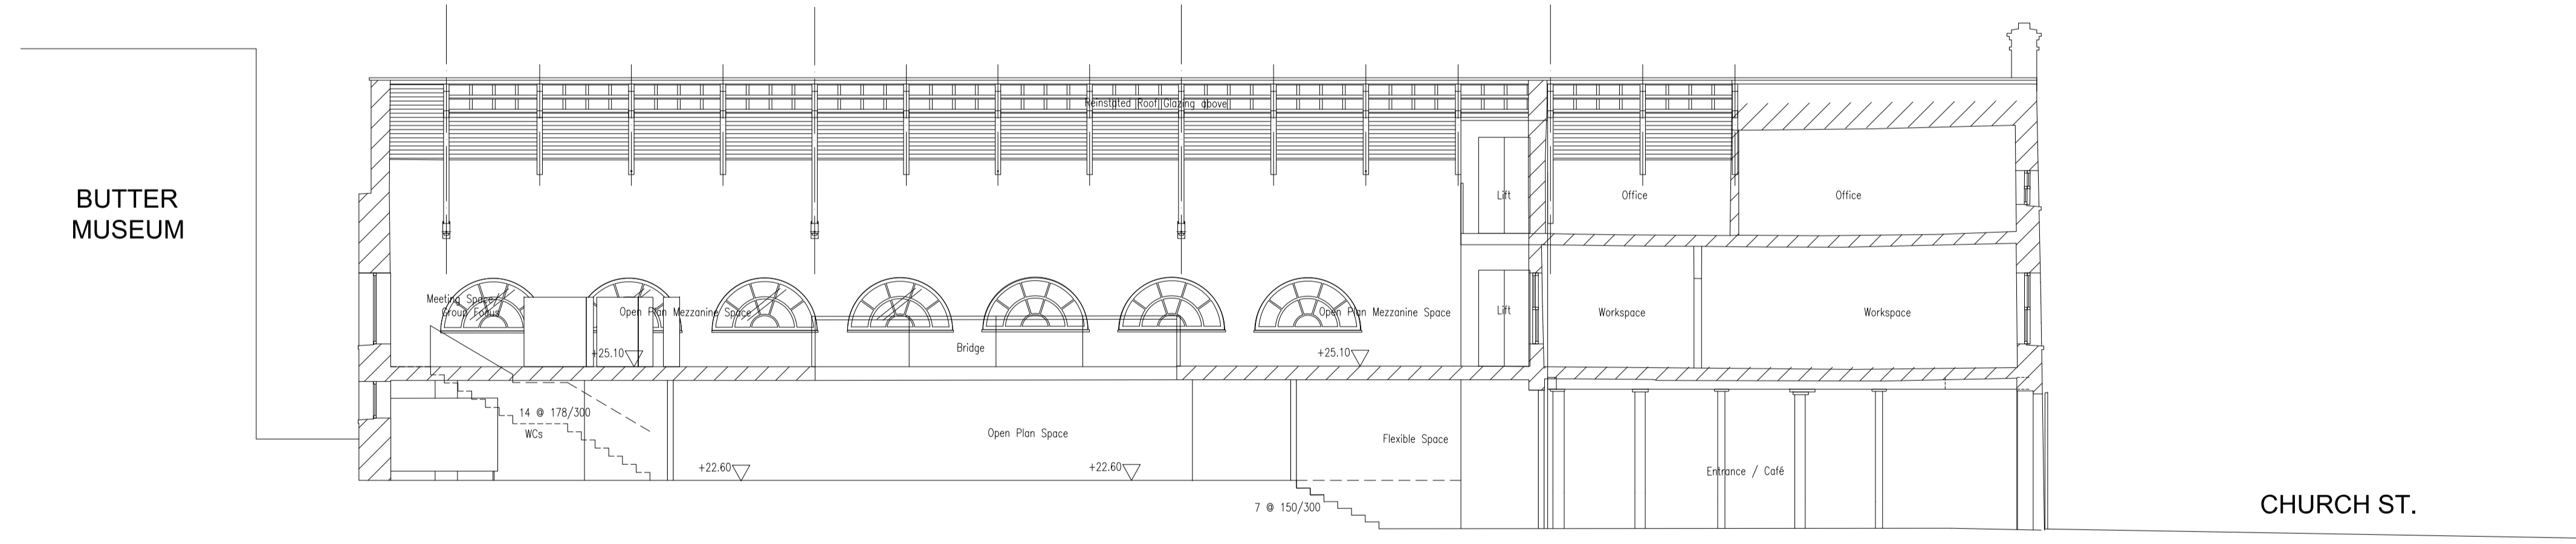

BUTTER MUSEUM

CHURCH ST.

PROPOSED LONG SECTION B-B
 1:100

CITY ARCHITECT'S DEPARTMENT
 Telephone 021 4924335
 Facsimile 021 4924609
 E-mail city_architect@corkecity.ie
 MAIREAD POWER, A / CITY ARCHITECT,
 CORK CITY COUNCIL, CITY HALL, CORK, T12 T997

Team Leader -
 Project Architects -
 Project Technicians -
 Project Supervisor -
 Quantity Surveyor -
 Civil/Structural Consultant -
 M & E Consultant -
 Landscape Architect -
 Fire Consultant -

Title	Scale 1:100 @ A1
PROPOSED LONG SECTION EAST & WEST	Date NOV 2024
	Drawn By AD,BC
	Checked By COB
Plotfiles Ref.	
H:\1. PROJECTS\CIVIC\Corp Affairs PROJECTS\Weighmaster's House\CAD	

Drawing No.	Status	Rev.
WMH-XXX-ZZZ-DR-CCIC-AR	2303 PART 8	0

Project
WEIGHMASTER'S HOUSE