



LEGEND
 — PROPOSED GRADE (PROFILE VIEW)
 — EXISTING GRADE (PROFILE VIEW)

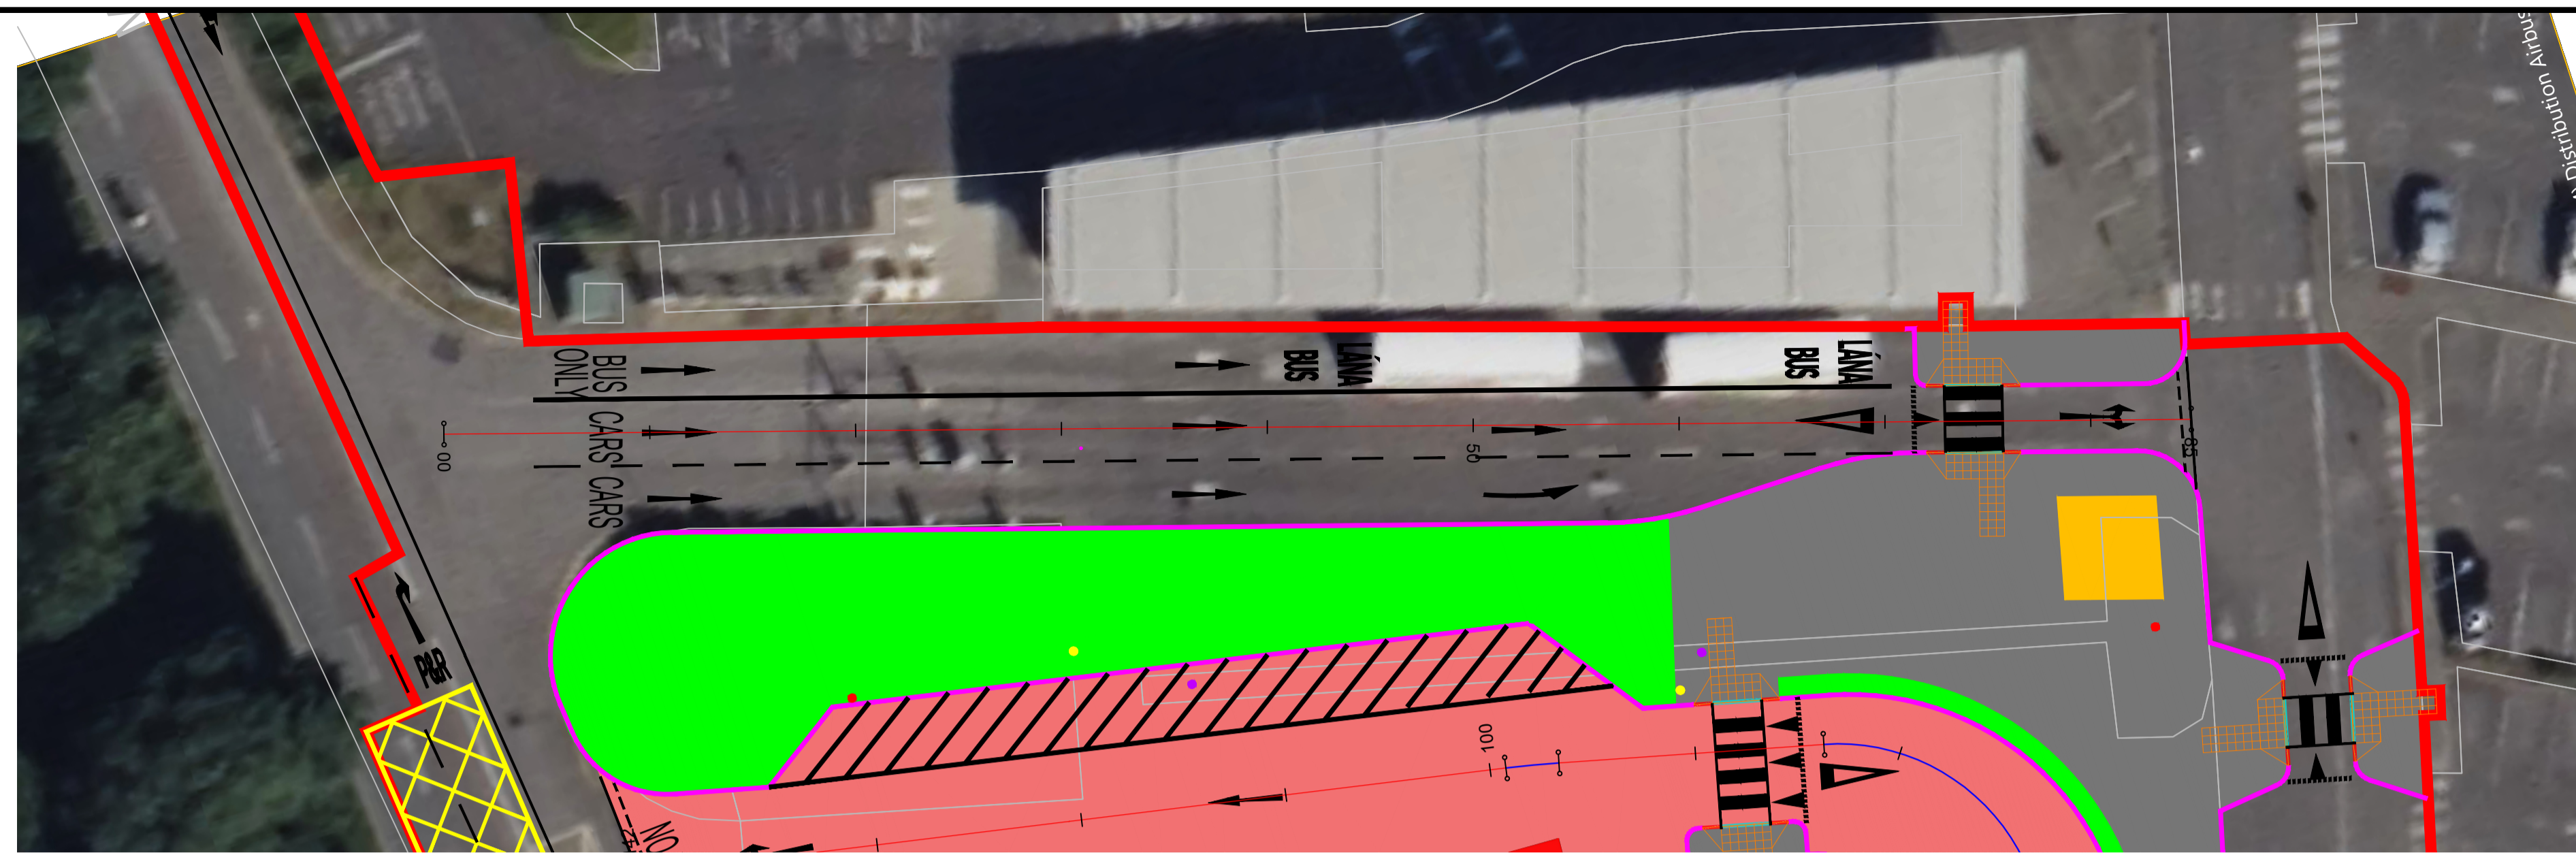

PLAN VIEW
1:250

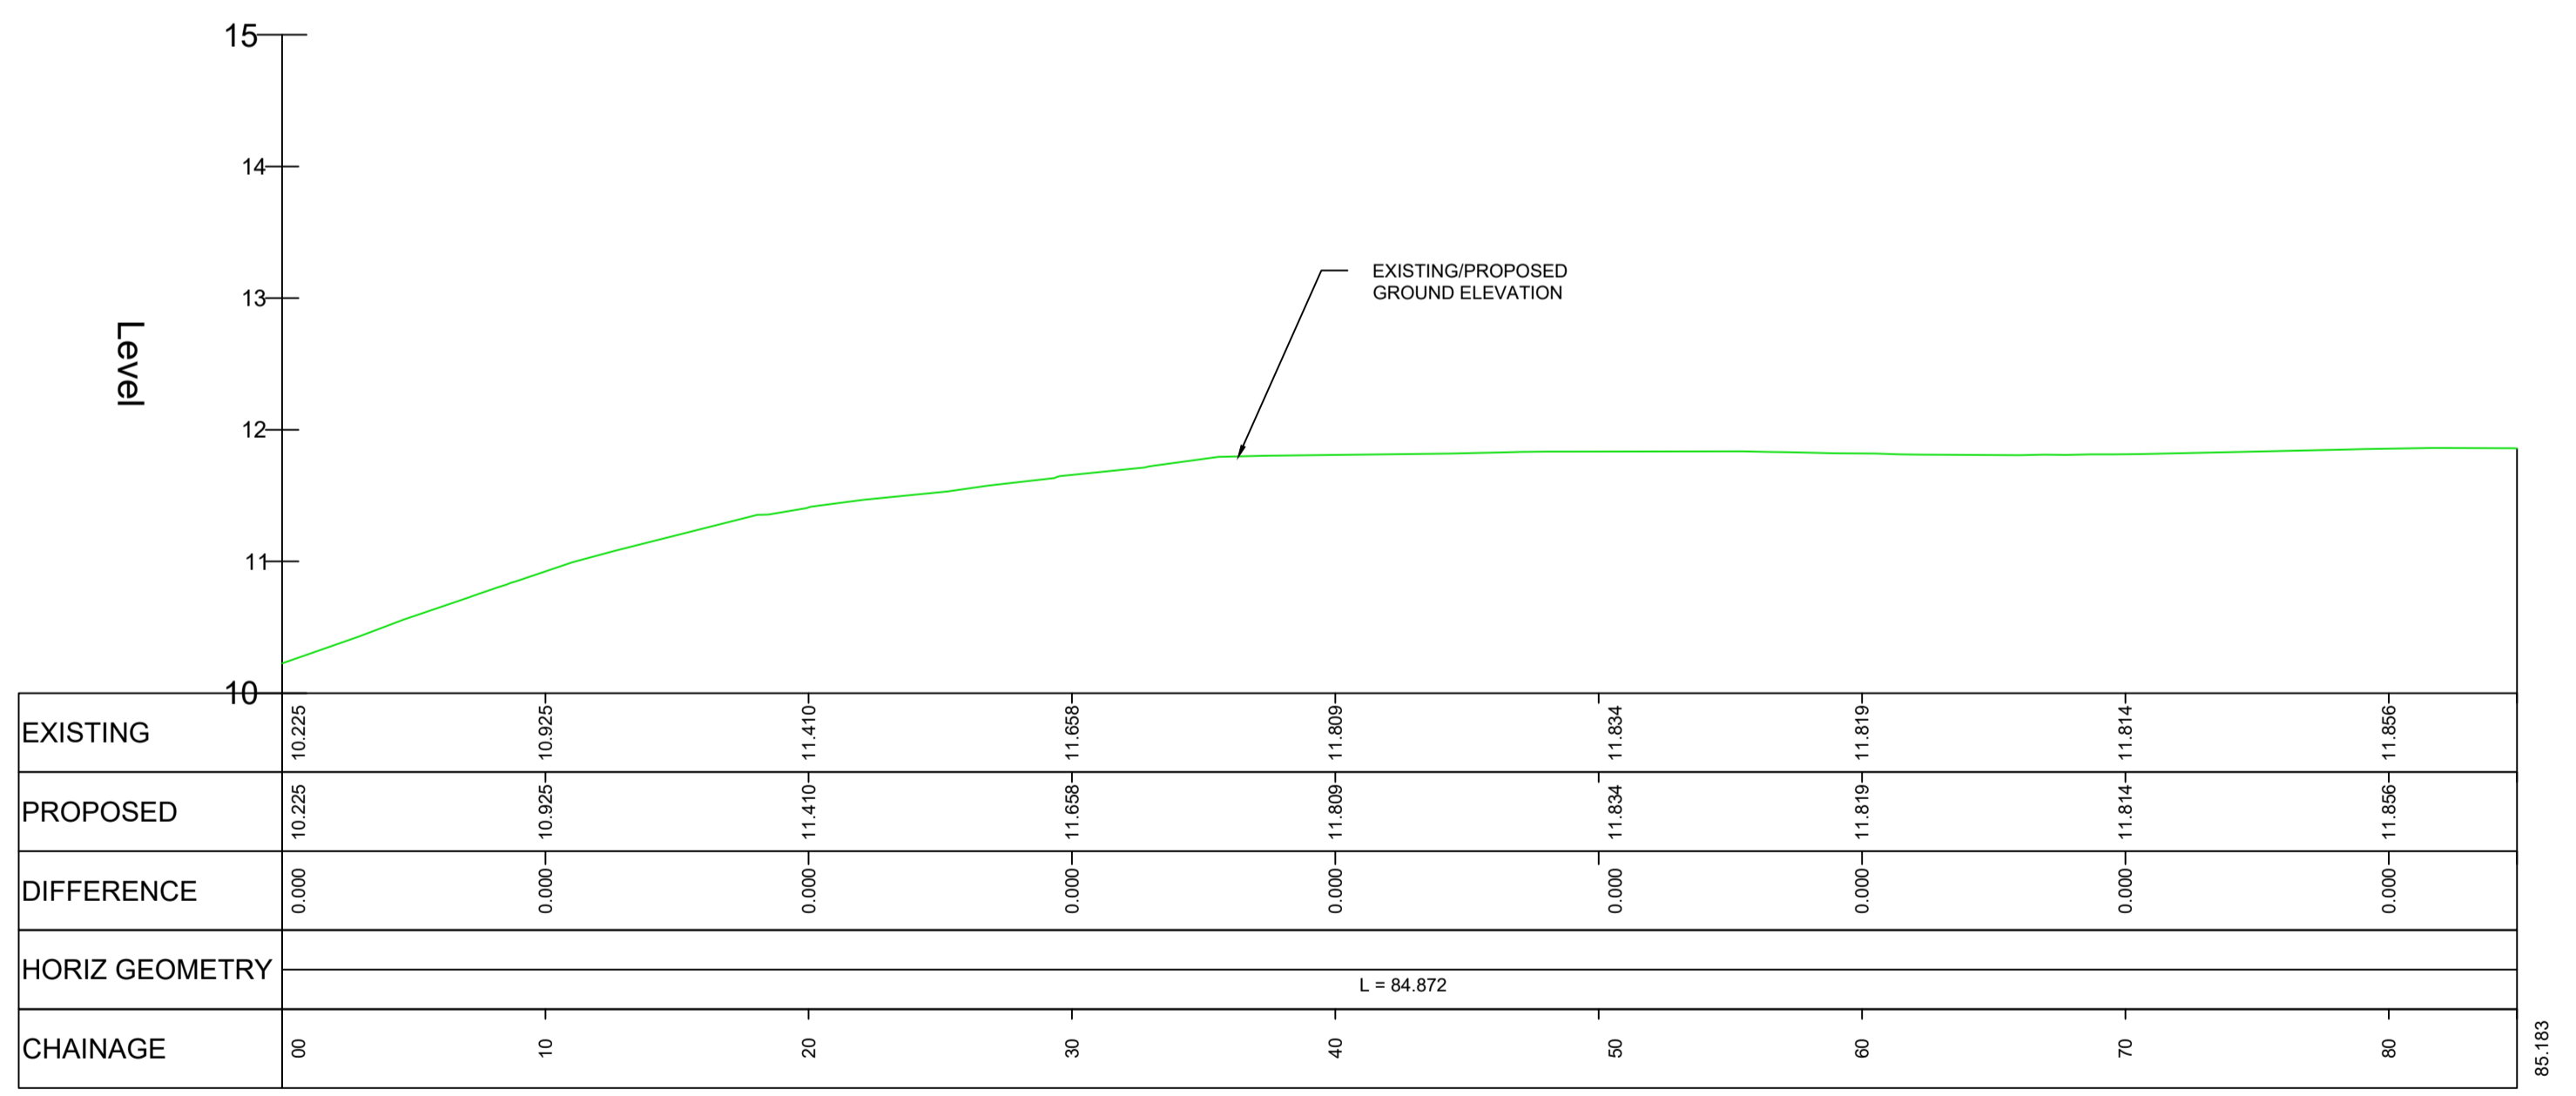

PROFILE VIEW
H 1:250
V 1:50

P01	ISSUED FOR PART 8 PLANNING	TP	BD	14/01/25
Rev	Description	Drawn	Checked	Date

Clifton Scannell Emerson Associates Limited
 Consulting Engineers,
 3rd Floor The Highline,
 Bakers Point, Pottery Road,
 Dun Laoighaire, Co. Dublin,
 Ireland, A96 KW29
 T: +353 1 288 5006
 F: +353 1 283 3466
 E: info@csea.ie
 W: www.csea.ie

Client: NATIONAL TRANSPORT AUTHORITY
 Project: BLACK ASH PARK AND RIDE - BUS INTERCHANGE
 Dwg. Title: LONGSECTION - ACCESS ROAD

Drawn By: TP Date: JAN 25
 Checked By: BD AS INDICATED @ A1
 Scale: CSEA Job No. 20_008Z

Project Code: 20_008Z - CSE - GEN - XX - DR - C - 2211

S2 SUITABLE FOR INFORMATION
 Status Code: Suitability Description

P01 PLANNING
 Revision: Project Status