


DO NOT SCALE. WORK TO FIGURED DIMENSIONS ONLY.
ALL EXISTING DIMENSIONS TO BE CHECKED ON SITE.
DRAWN ON AUTOCAD R2004 AT DEADY GAHAN ARCHITECTS LTD
LAYERS ON THIS DRAWING COMPLY WITH BS 1192: PART 5

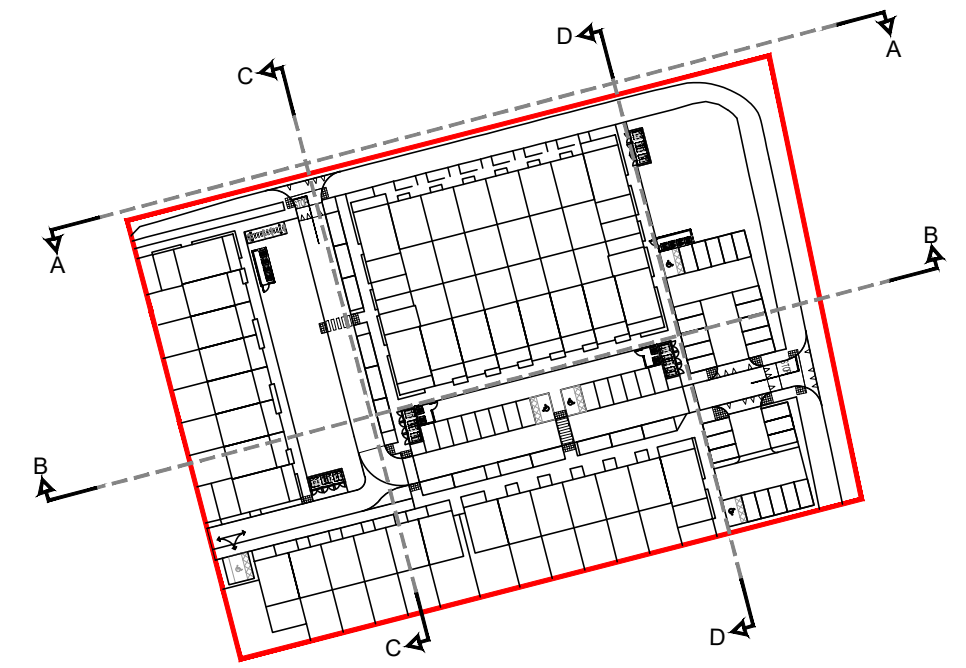

PROPOSED SITE SECTION AA

SCALE 1:250/1:500@A2

date	rev	name	chk	note
27.03.25	P1	LM	EJG	ISSUE FOR PLANNING

DEADY GAHAN
ARCHITECTS

EASTGATE VILLAGE, LITTLE ISLAND, CORK
T: 021 4355016 W: WWW.DGARCHITECTS.IE
EMAIL: INFO@DGARCHITECTS.IE

Project
PROPOSED RESIDENTIAL DEVELOPMENT
IN INNISHMORE, BALLINCOLLIG,
CORK

Drawing title			
PROPOSED SITE SECTION AA			
Scale 1:250/1:500 @ A2	Drawn MC	Checked EJG	Date 26.08.24
Project No. 22131	Drg. No. 22131/P/004A	Revision P1	
Information \ Comments			Tender
Planning			Construction