



DO NOT SCALE. WORK TO FIGURED DIMENSIONS ONLY.
ALL EXISTING DIMENSIONS TO BE CHECKED ON SITE.
DRAWN ON AUTOCAD R2004 AT DEADY GAHAN ARCHITECTS LTD
LAYERS ON THIS DRAWING COMPLY WITH BS 1192: PART 5

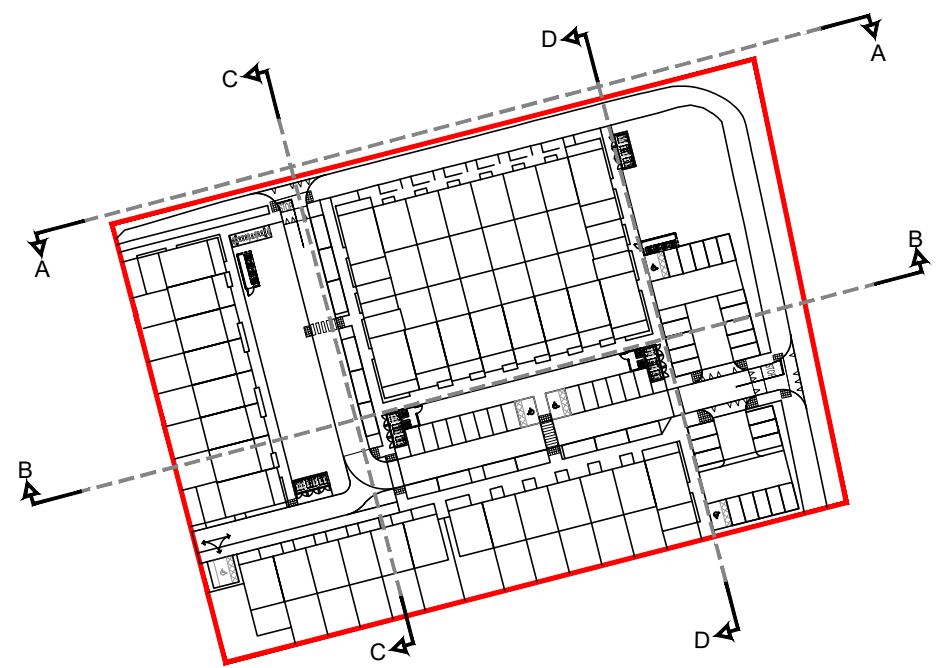


KEY PLAN
SCALE : NTS

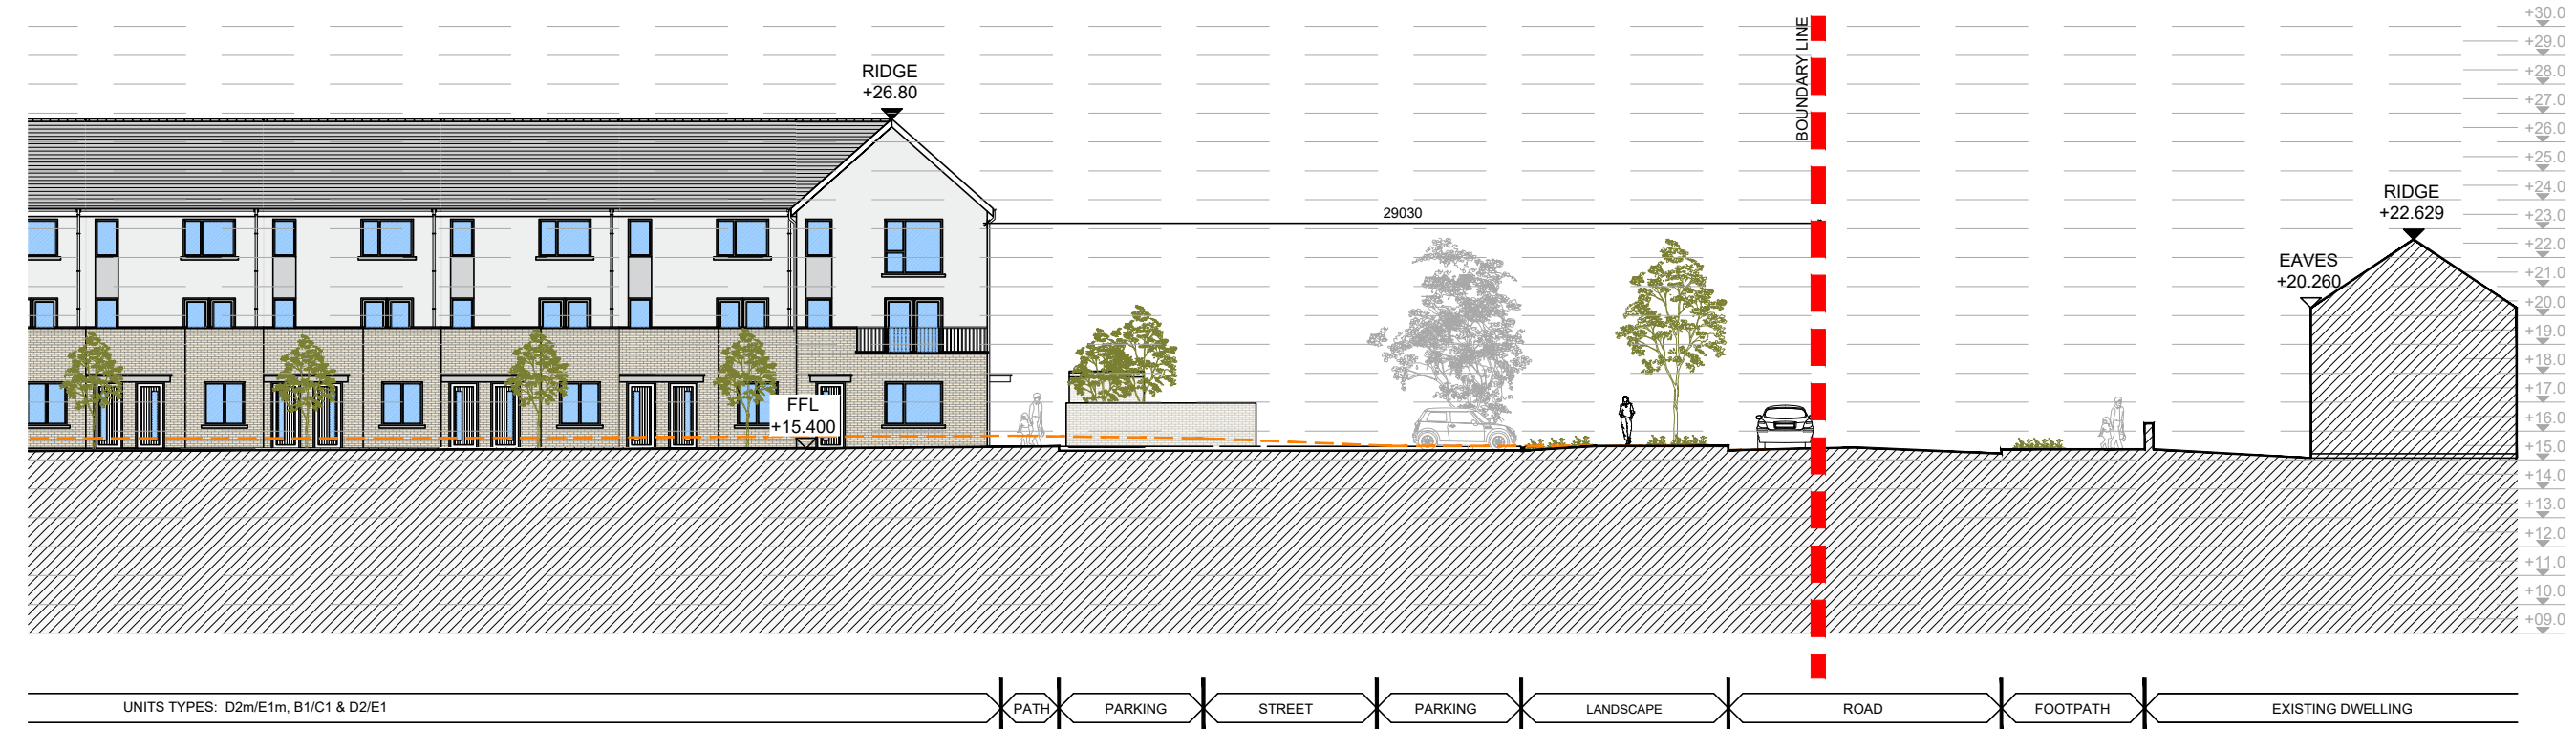

PROPOSED SITE SECTION BB
SCALE 1:250/1:500@A2

date	rev	name	chk	note
27.03.25	P1	LM	EJG	ISSUE FOR PLANNING

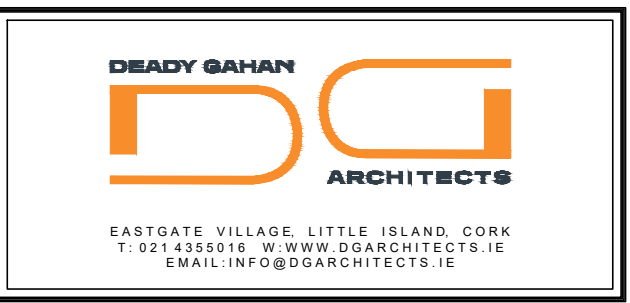

Project
PROPOSED RESIDENTIAL DEVELOPMENT
IN INNSHMORE, BALLINCOLLIG,
CORK

Drawing title			
PROPOSED SITE SECTION BB			
Scale 1:250/1:500 @ A2	Drawn MC	Checked EJG	Date 26.08.24
Project No. 22131	Dwg. No. 22131/P/004B	Revision P1	
Information \ Comments			Tender
Planning			Construction