




DO NOT SCALE. WORK TO FIGURED DIMENSIONS ONLY.  
 ALL EXISTING DIMENSIONS TO BE CHECKED ON SITE.  
 DRAWN ON AUTOCAD R2004 AT DEADY GAHAN ARCHITECTS LTD  
 LAYERS ON THIS DRAWING COMPLY WITH BS 1192: PART 5

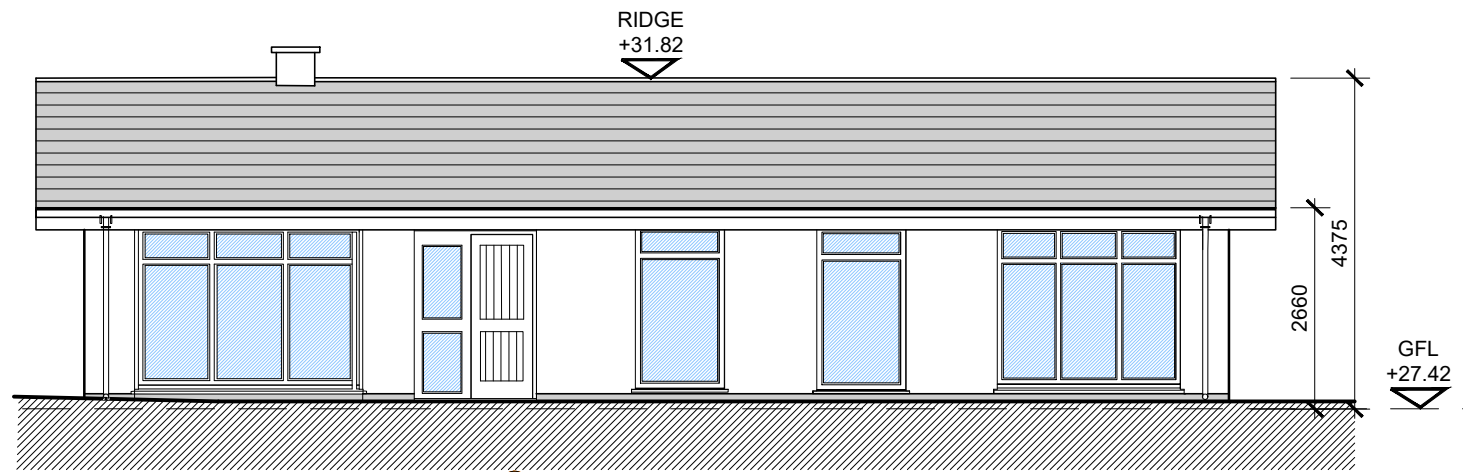


**ELEVATION A-A (EXISTING HOUSE) ①**  
 SCALE 1:100 @A3

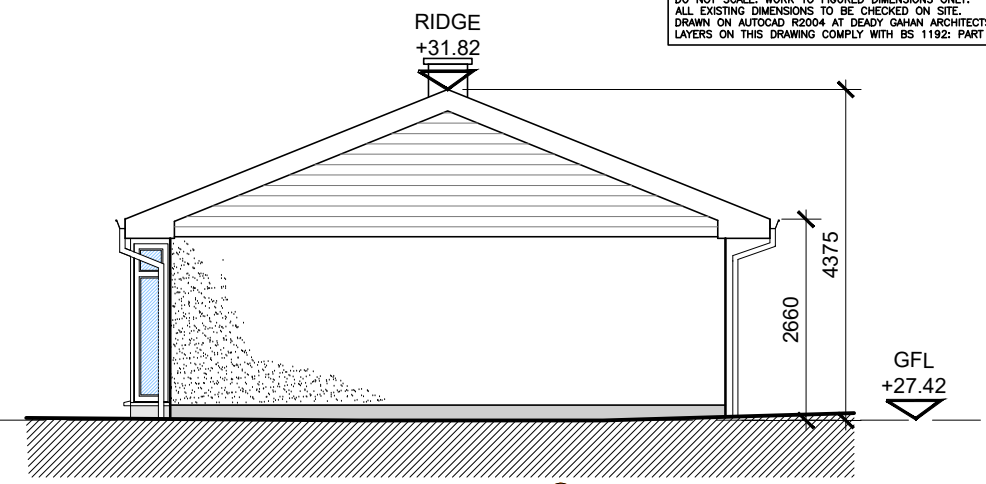


**ELEVATION D-D (EXISTING HOUSE) ①**  
 SCALE 1:100 @A3

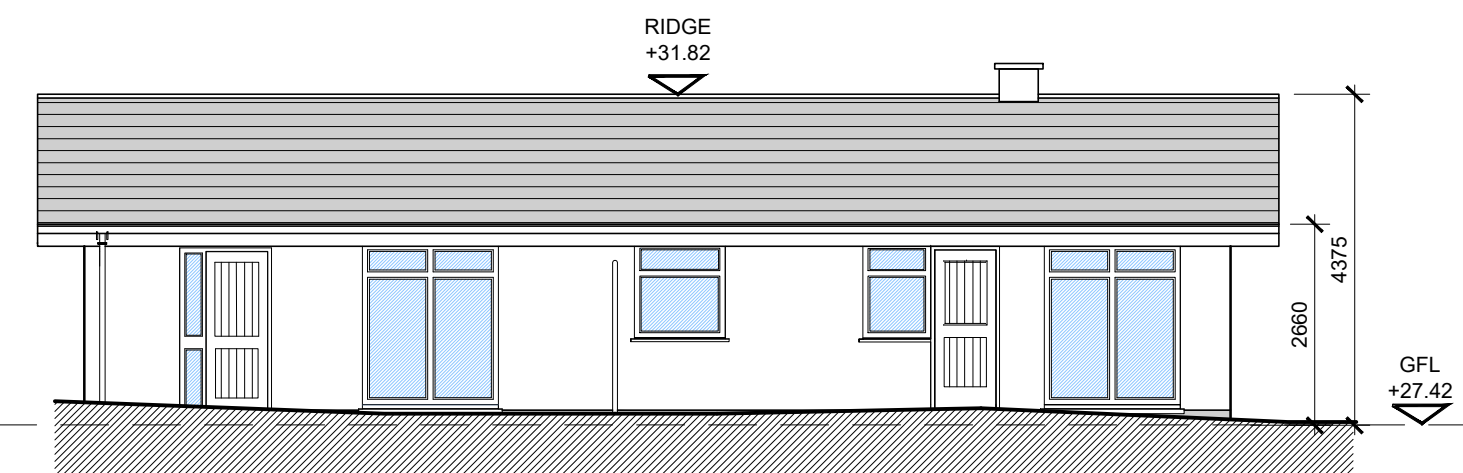


**ELEVATION C-C (EXISTING HOUSE) ①**  
 SCALE 1:100 @A3

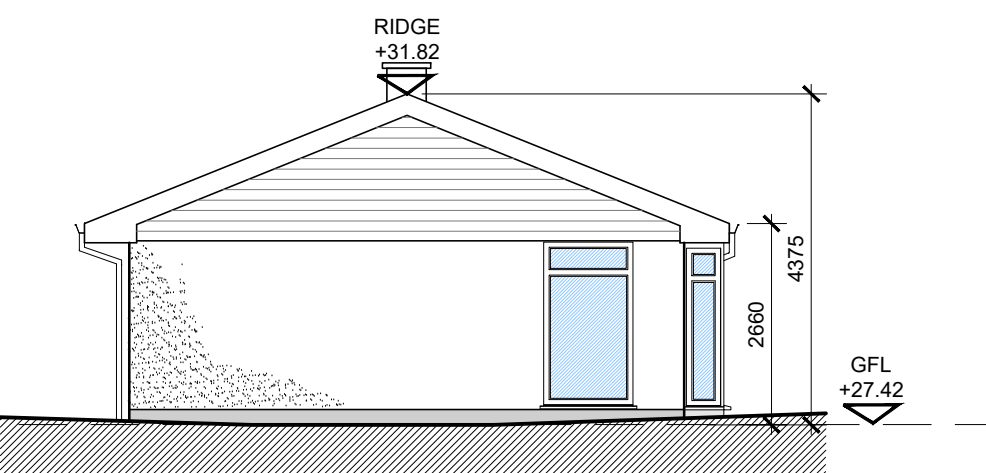


**ELEVATION B-B (EXISTING HOUSE) ①**  
 SCALE 1:100 @A3

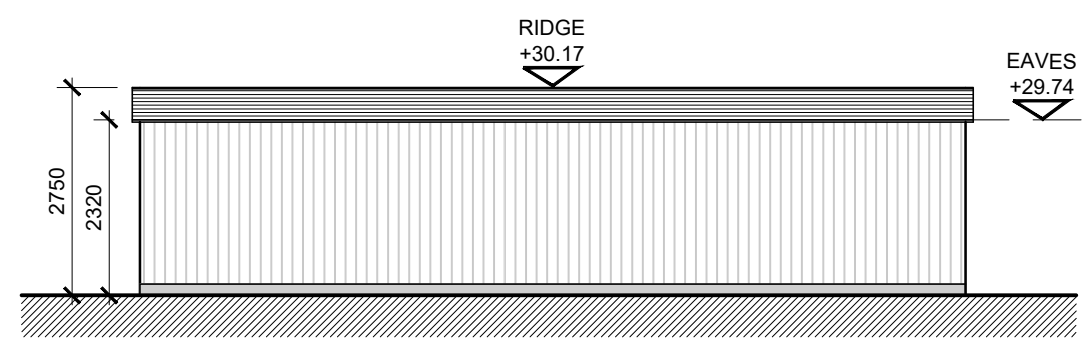


**ELEVATION A-A (EXISTING SHED) ②**  
 SCALE 1:100 @A3

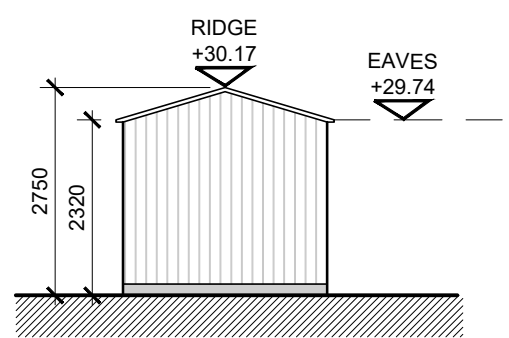


**ELEVATION B-B (EXISTING SHED) ②**  
 SCALE 1:100 @A3

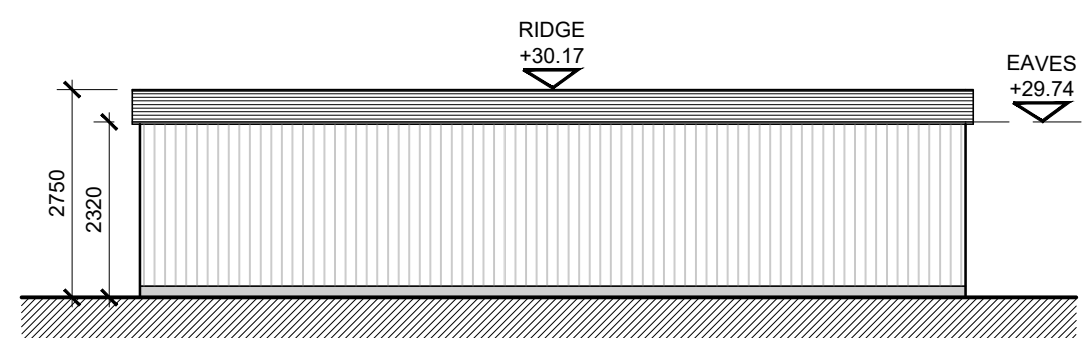


**ELEVATION C-C (EXISTING SHED) ②**  
 SCALE 1:100 @A3

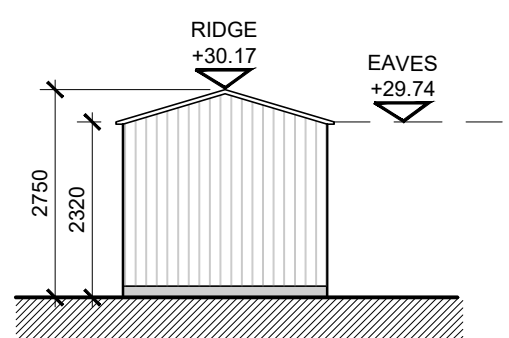

**ELEVATION D-D (EXISTING SHED) ②**  
 SCALE 1:100 @A3

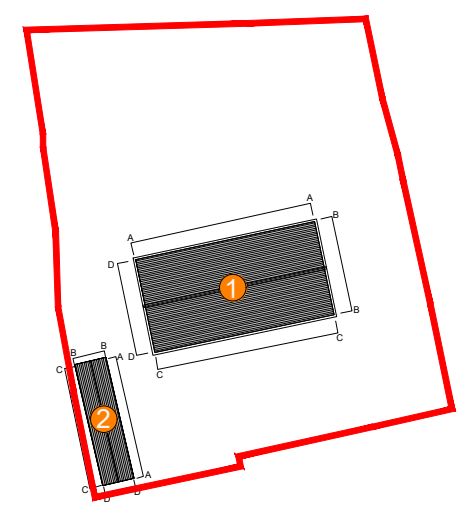

**KEY PLAN**  
 SCALE NTS @A3  
**BUILDINGS TO BE DEMOLISHED**  
 ① EXISTING BUNGALOW  
 ② EXISTING SHED

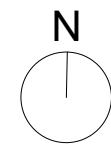

date	rev	name	chk	note
04.12.24	P1	SO'N	EJG	ISSUE FOR PLANNING

**DEADY GAHAN**  
**DG**  
**ARCHITECTS**

EASTGATE VILLAGE, LITTLE ISLAND, CORK  
 T: 021 4355016 W: WWW.DGARCHITECTS.IE  
 EMAIL: INFO@DGARCHITECTS.IE

Project  
 PROPOSED RESIDENTIAL DEVELOPMENT  
 AT MAIN STREET, BALLINCOLLIG,  
 CORK

Drawing title			
EXISTING BUILDING TO BE DEMOLISHED			
ELEVATIONS			
Scale	Drawn	Checked	Date
1:100@A3	MC	EJG	08.01.24
Project No.	Orig. No.	Revision	
Z1070	Z1070/PI/005	P1	
Information / Comments			Tender
Planning			Construction