


DO NOT SCALE. WORK TO FIGURED DIMENSIONS ONLY.
 ALL EXISTING DIMENSIONS TO BE CHECKED ON SITE.
 DRAWN ON AUTOCAD R2004 AT DEADY GAHAN ARCHITECTS LTD
 LAYERS ON THIS DRAWING COMPLY WITH BS 1192: PART 5




STREET ELEVATION A-A
 SCALE 1:250 @ A2




STREET ELEVATION B-B
 SCALE 1:250 @ A2

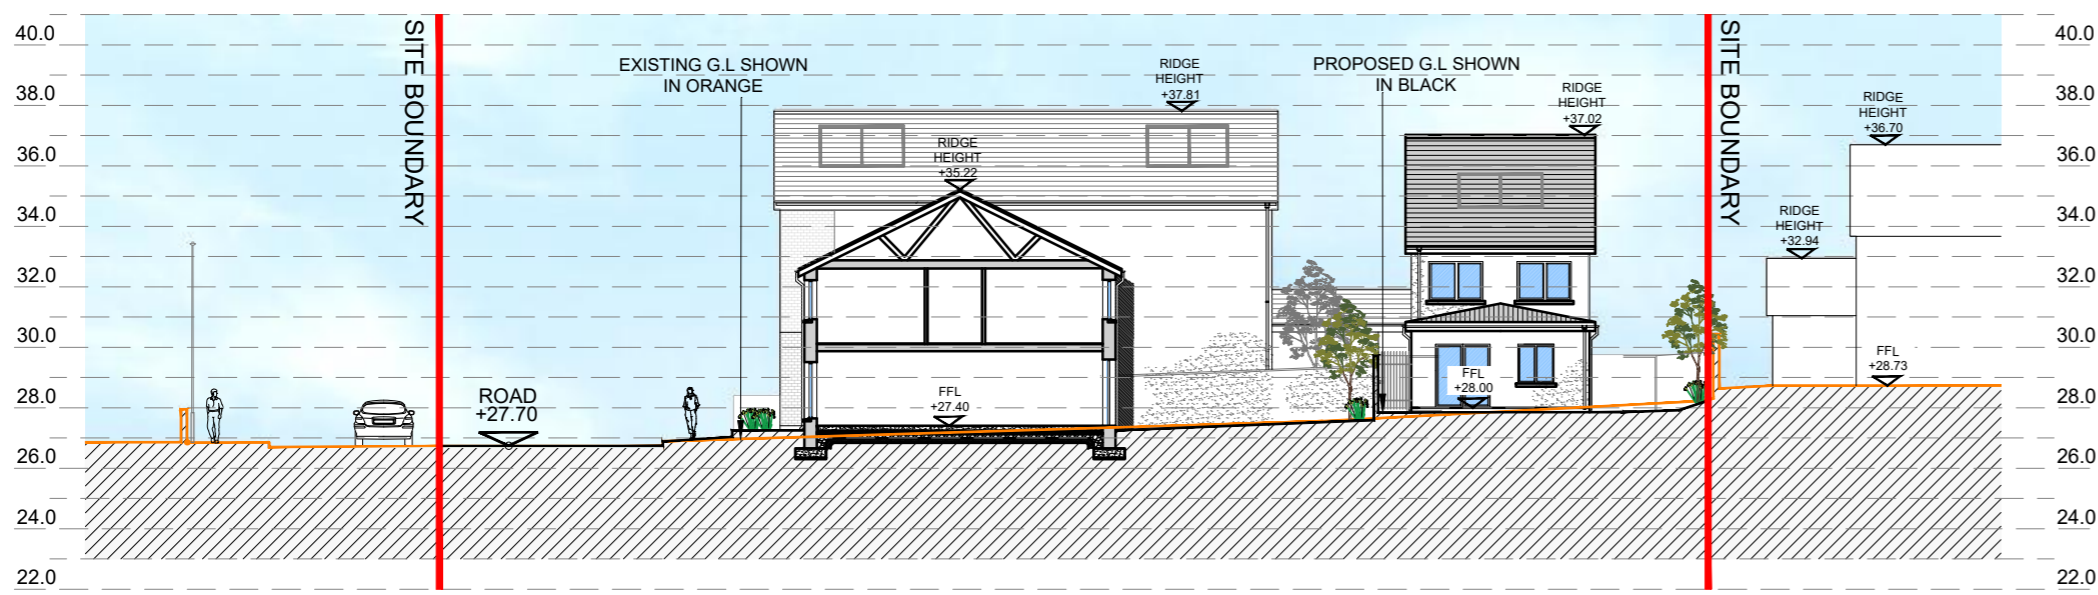

SITE SECTION C-C
 SCALE 1:250 @ A2

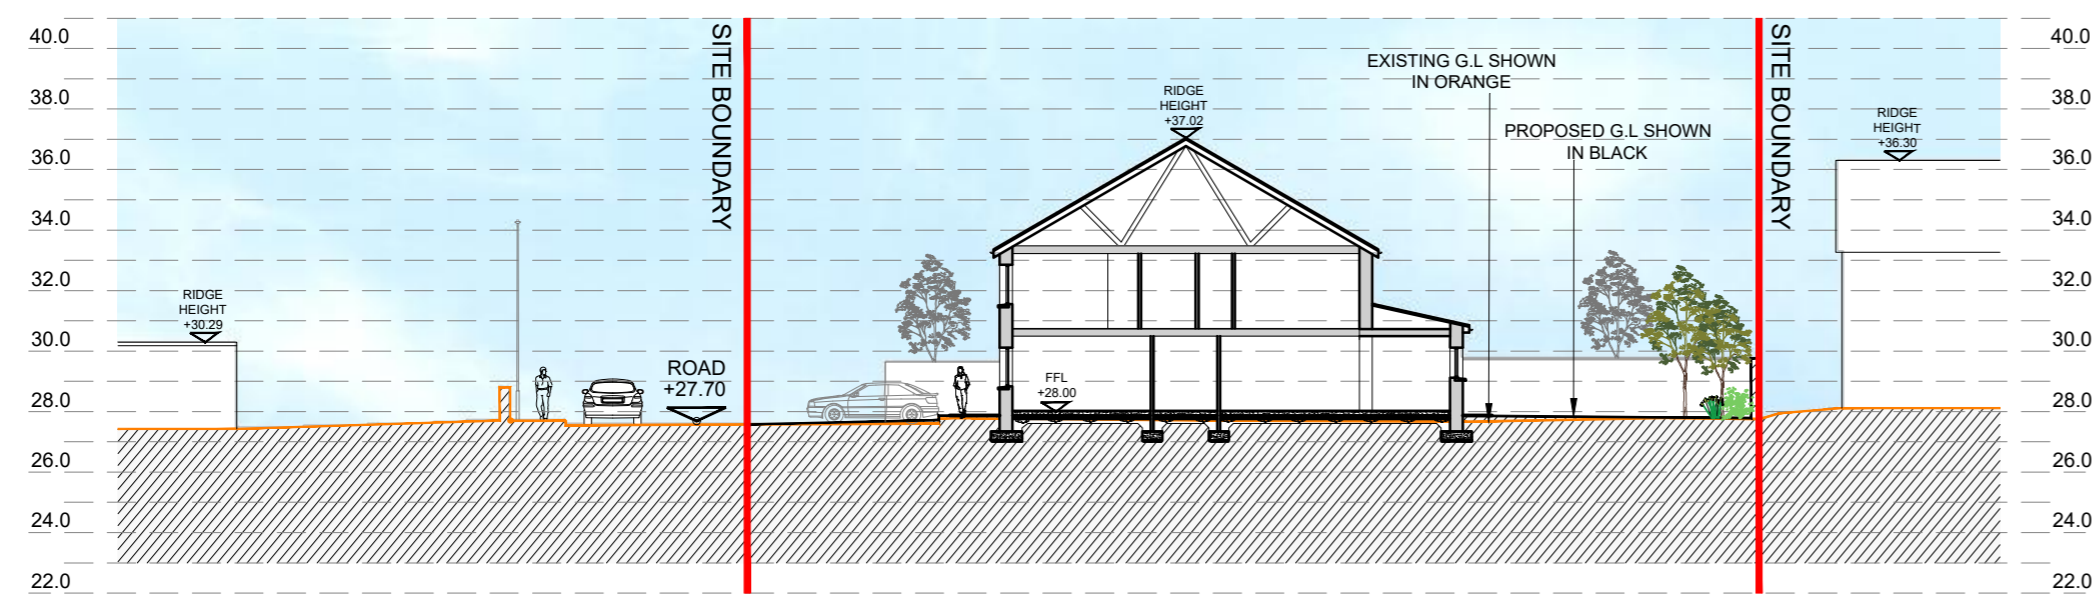


SITE SECTION D-D
 SCALE 1:250 @ A2

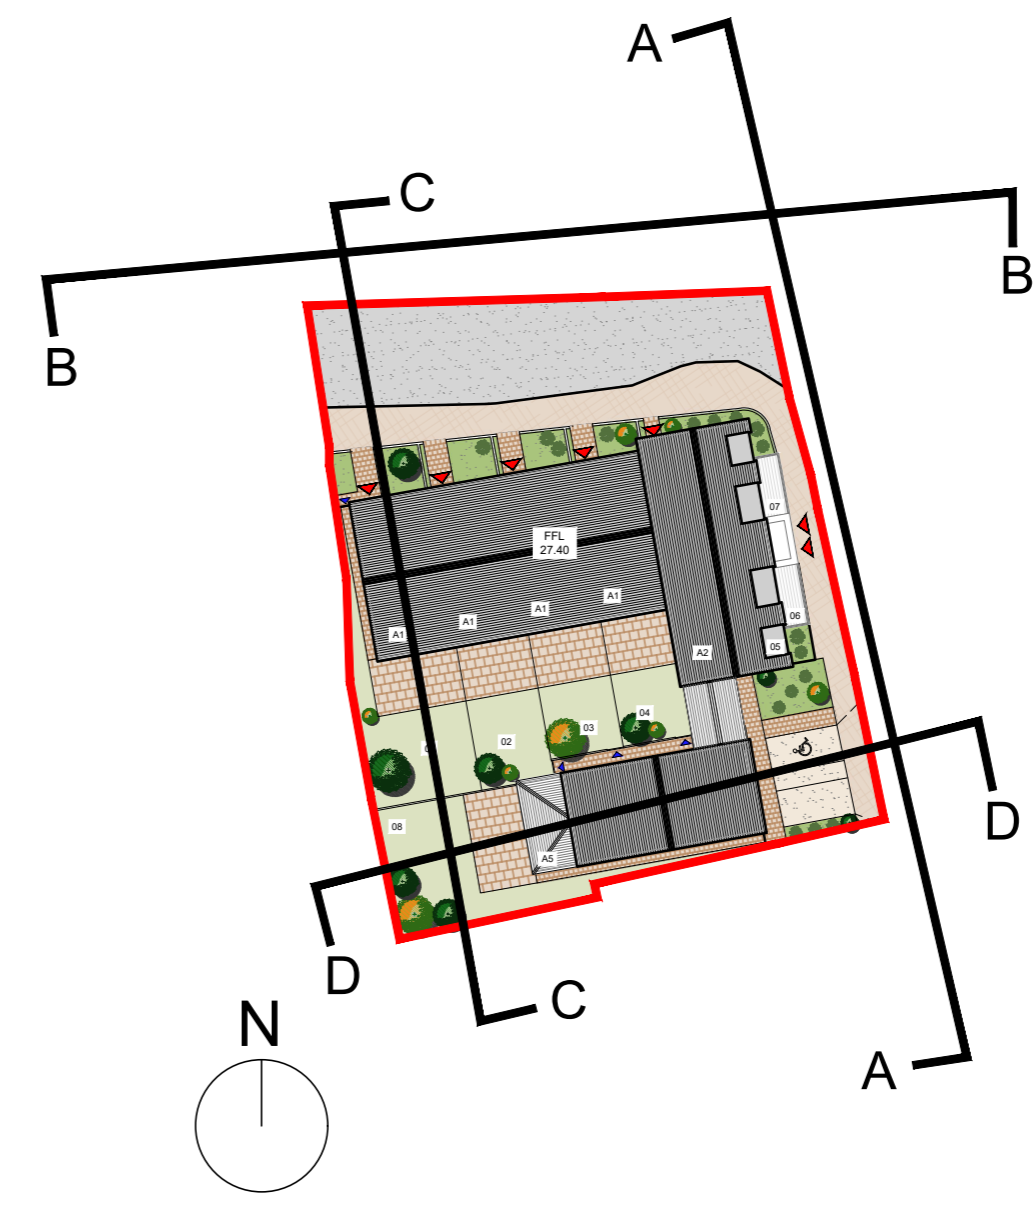

KEY PLAN
 SCALE 1:500 @ A2

date	rev	name	chk	note
20.03.25	P1	SON	EJG	ISSUE FOR PLANNING

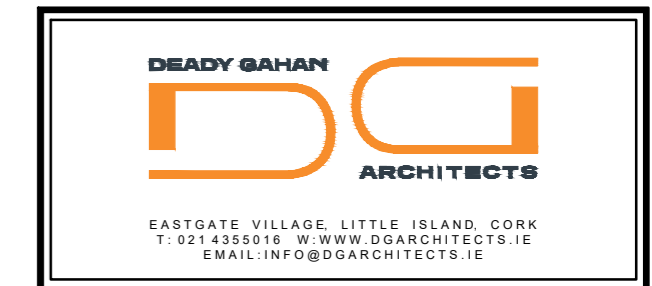

Project
 PROPOSED RESIDENTIAL DEVELOPMENT
 AT MAIN STREET, BALLINCOLLIG,
 CORK

Drawing title
 STREET ELEVATIONS A-A & B-B & SITE SECTIONS C-C & D-D

Scale	Drawn	Checked	Date
1:250 @ A2	MC	EJG	08.01.24
Project No.	Drw. No.	Revision	
21070	21070/P/006	P1	

<input type="checkbox"/> Information \ Comments	<input type="checkbox"/> Tender
<input checked="" type="checkbox"/> Planning	<input type="checkbox"/> Construction