

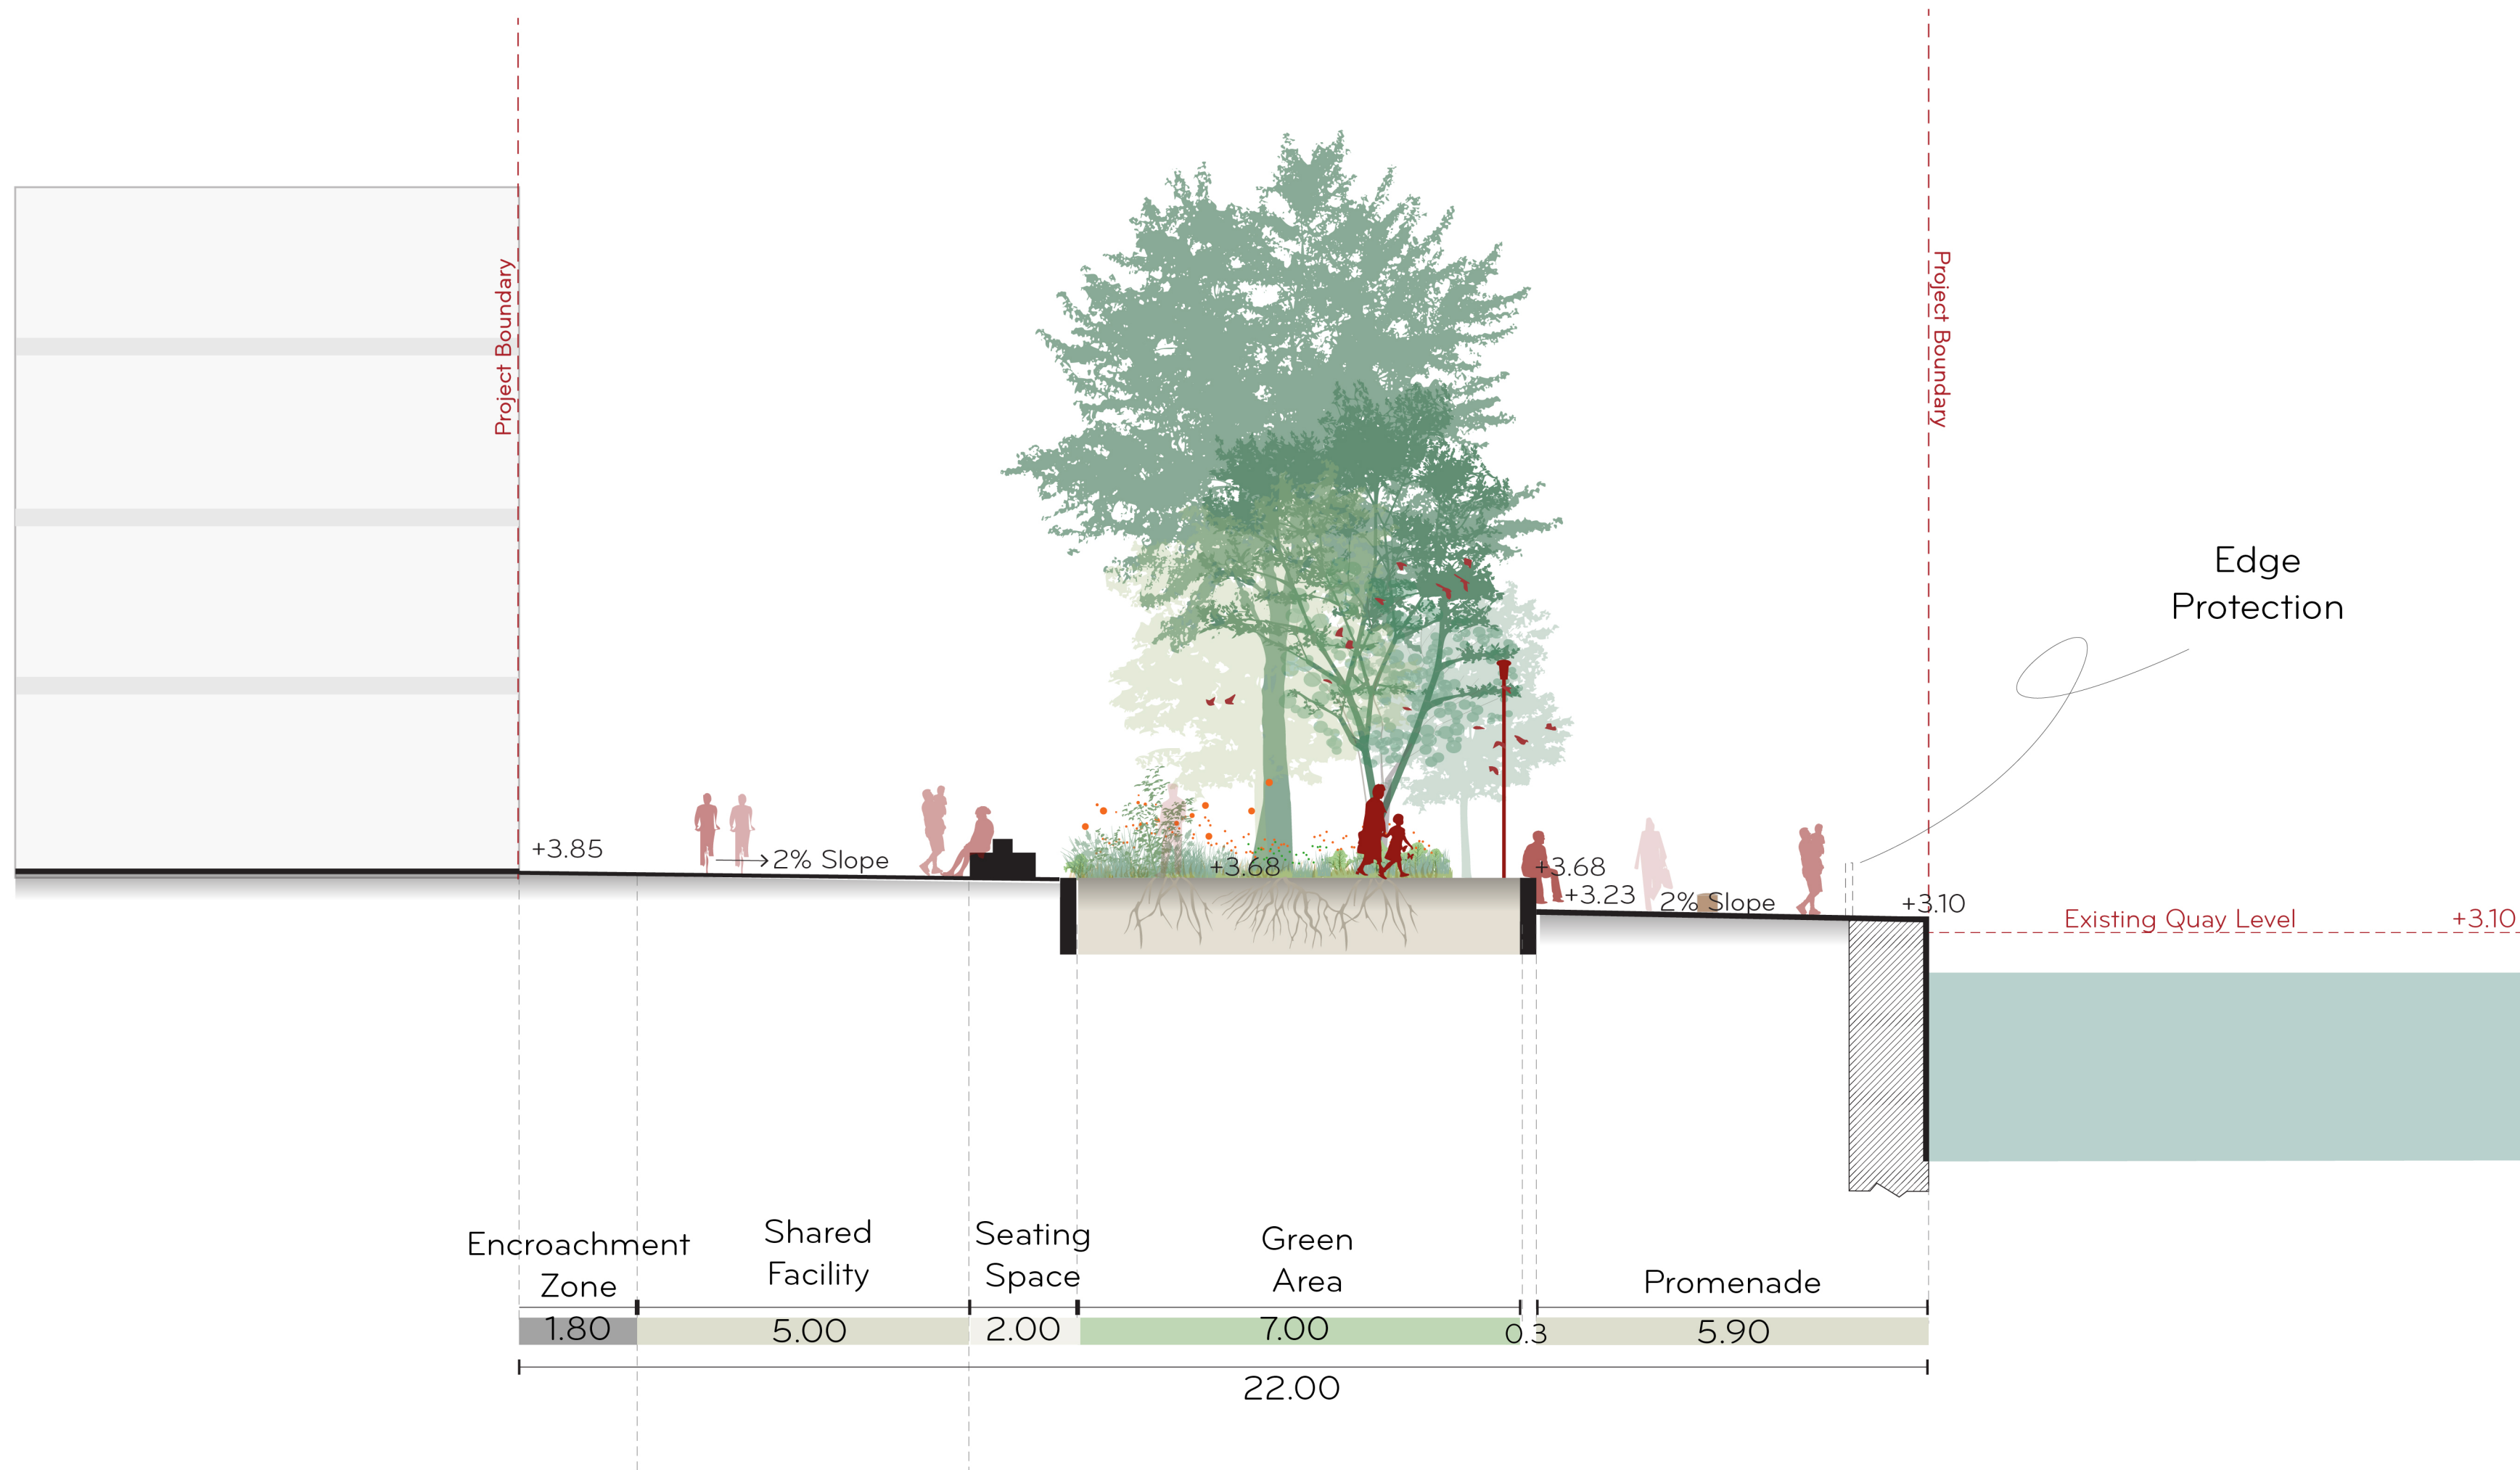
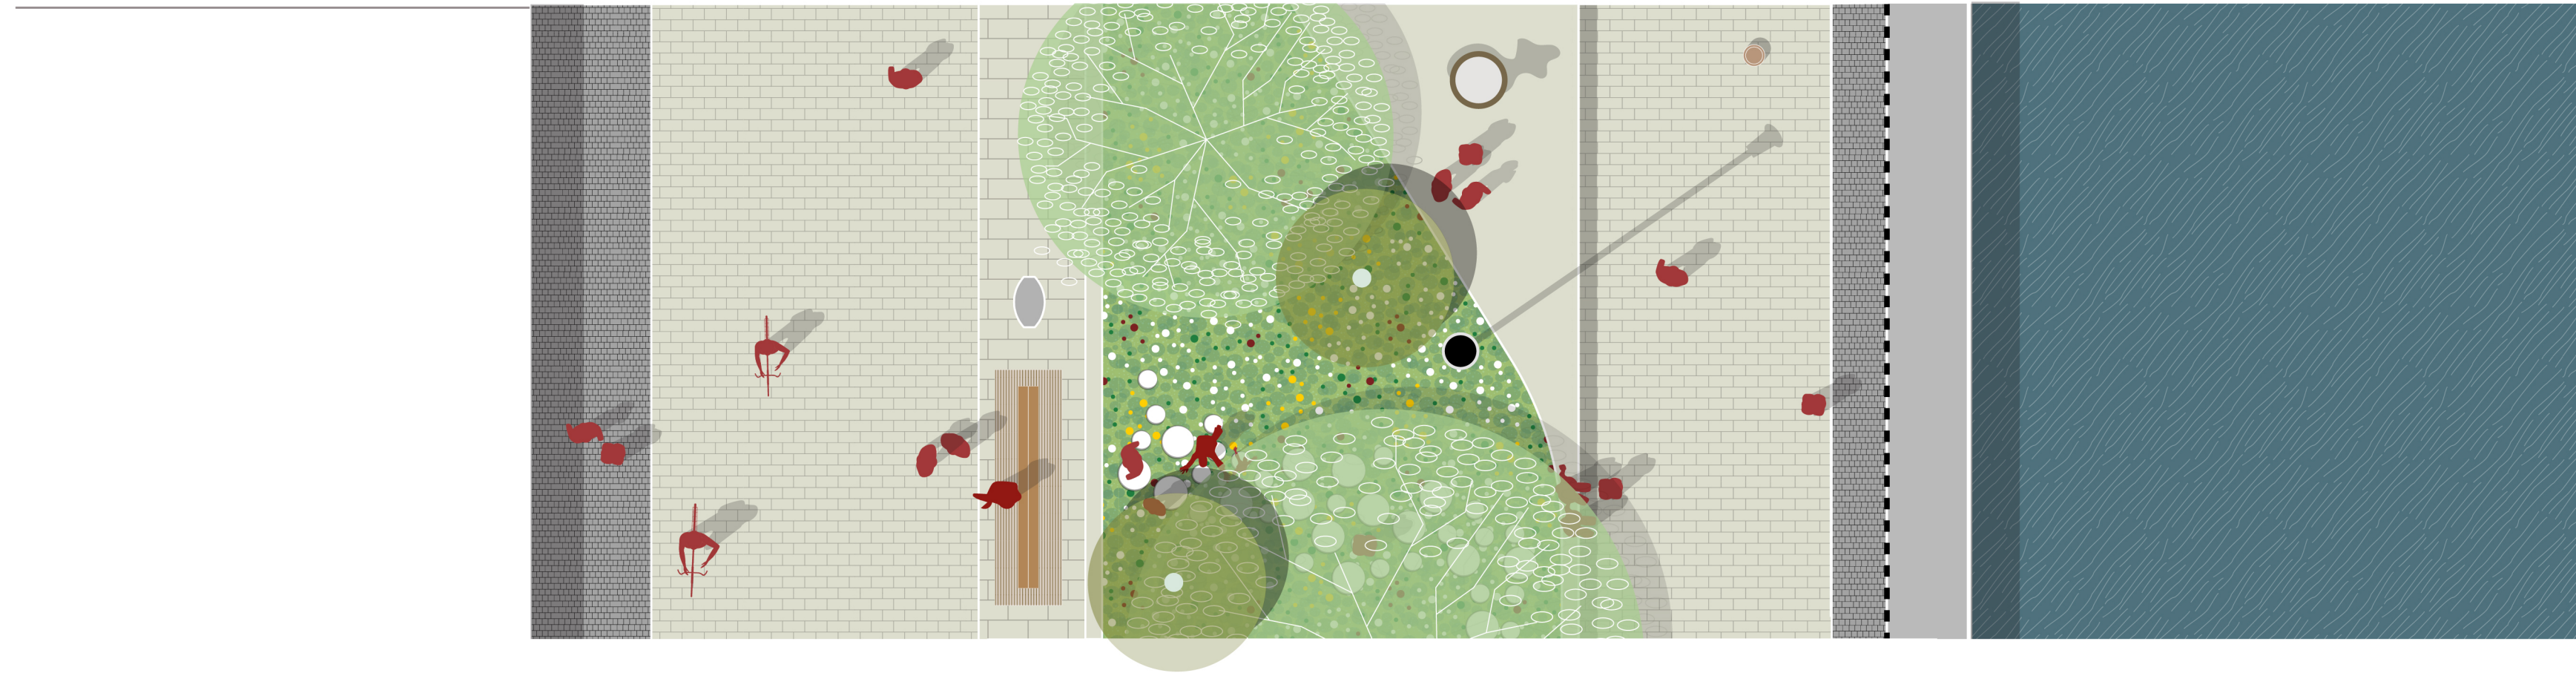


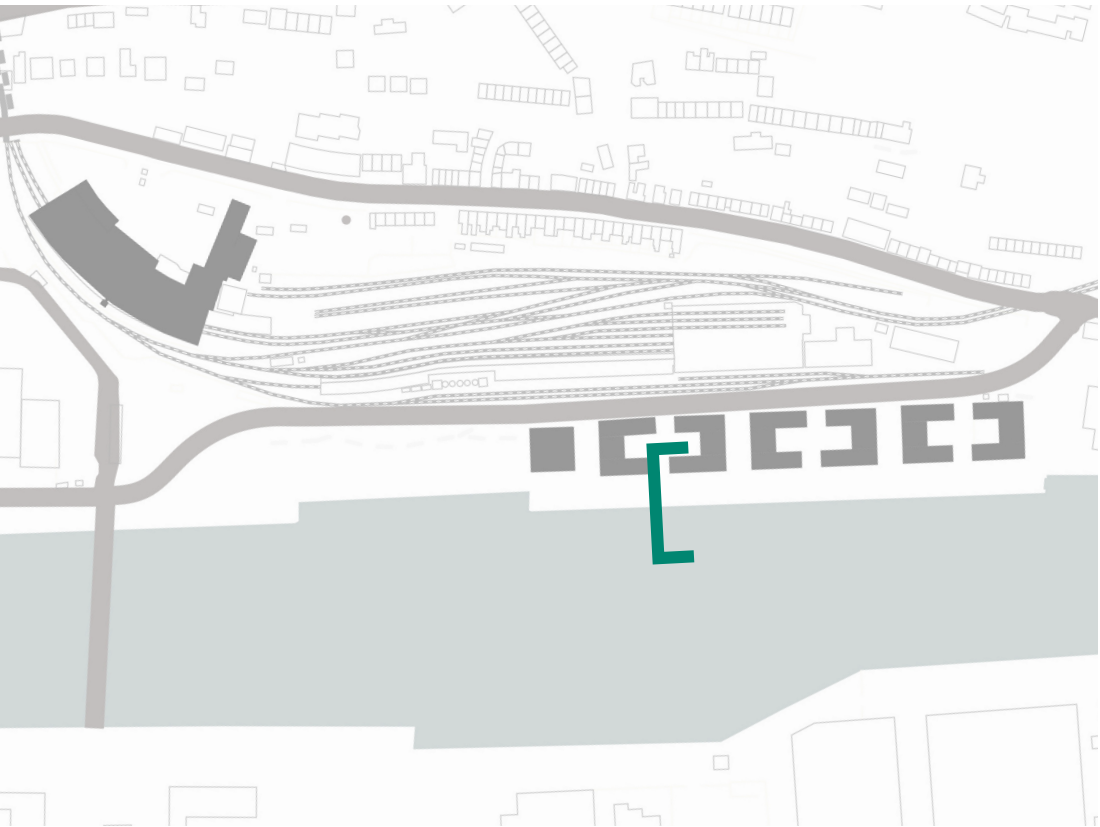

KEY PLAN

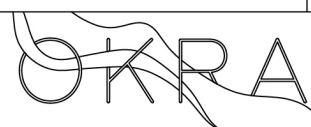

DISCLAIMER		
Drawings from OKRA are design drawings and should at all times be further developed into engineering drawings. OKRA does not accept any responsibility for the work or for any third party's interpretation. The drawings are not for reproduction, resale, public use, or any other use without the written permission of OKRA. Drawings are not to be used for any other purpose. Any form of use requires the written permission of OKRA.		
VERSION	MODIFICATION	DATE
1		
2		
3		
4		
5		
6		
7		
8		
9		
10		
11		
12		

 Comhairle Cathrach Chorcaí Cork City Council  We are Cork. Cork City Council		Client address: . . .	
LOCATION North Docks -			
DOCUMENT NAME Promenade			DATE 26.05.2025
DOCUMENT CODE -	STATUS -	VERSION -	DRAWN BY -
PHASE -	PROJECT NUMBER 23-148	SCALE 1:100	FORMAT A1
 OKRA Landscapescapearchitecture Oudegracht 23 3511 AB Utrecht The Netherlands		TEAM / CONSULTANTS OCSC 	FILE NAME