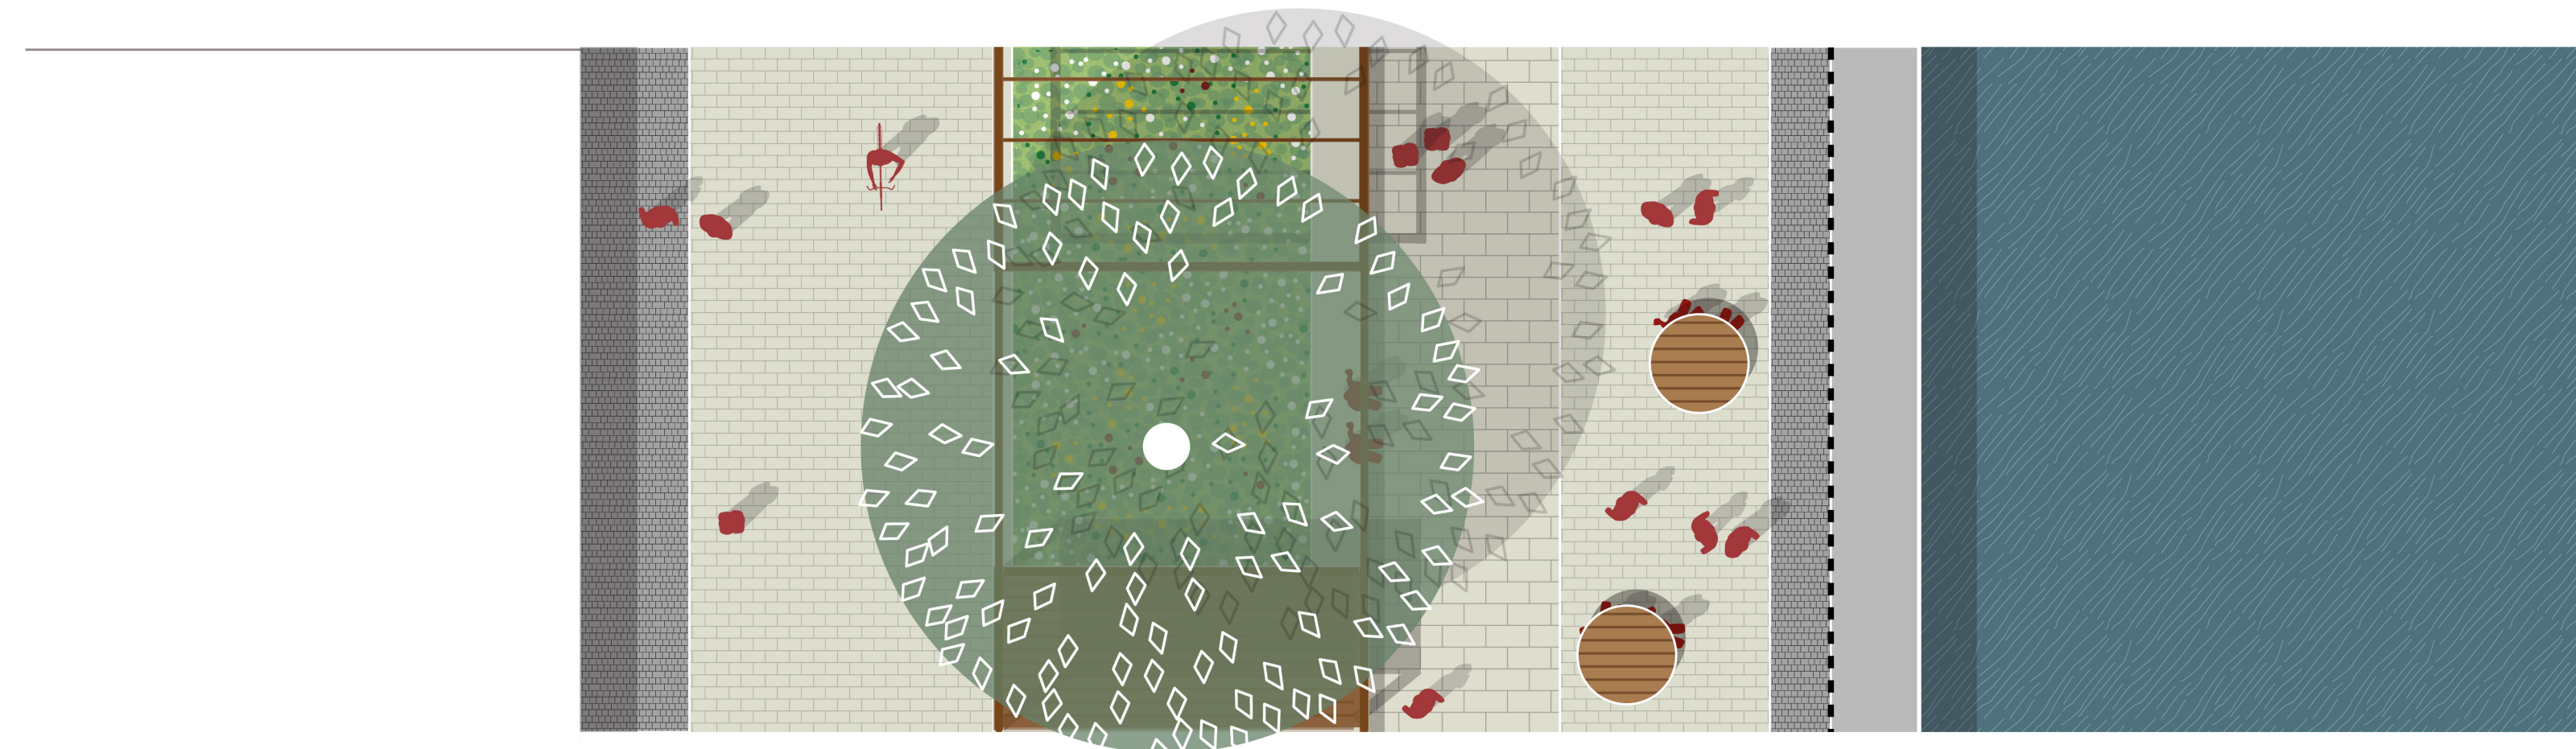
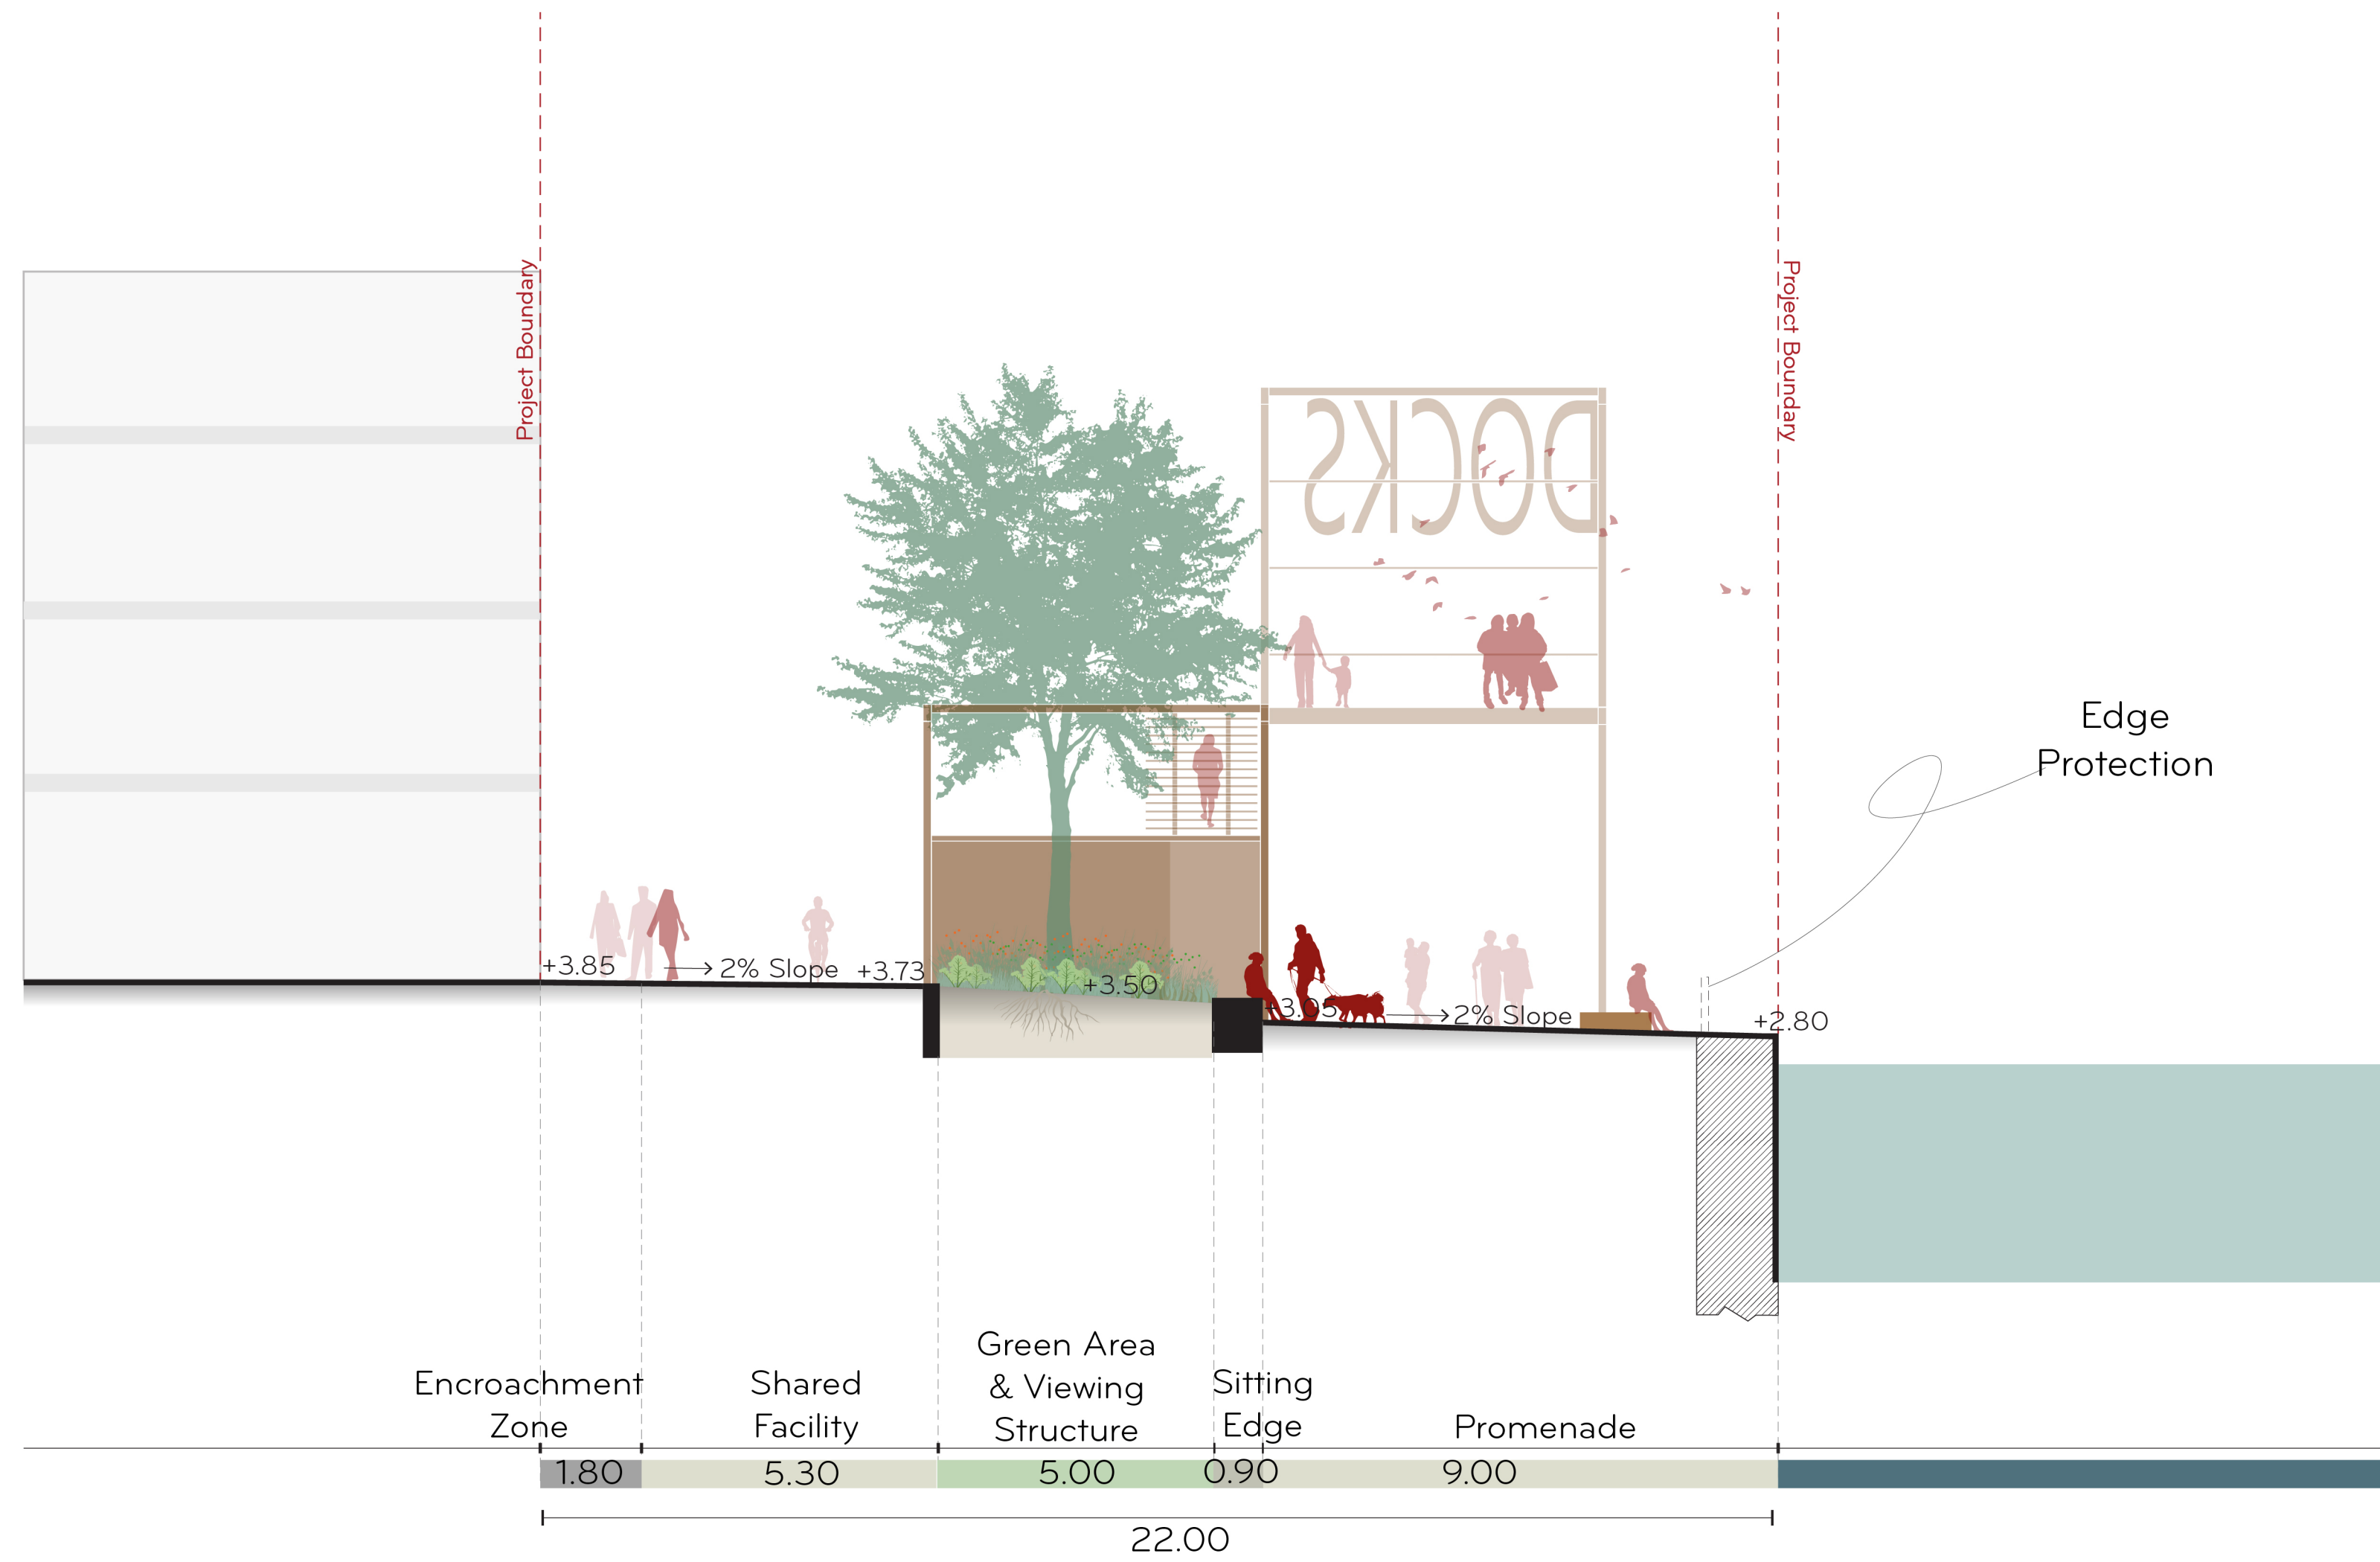


[illegible]

 Cumhaire Cathrach Chorcaí Cork City Council		Client address
LOCATION North Docks ..		
DOCUMENT NAME Promenade		DATE 26.05.2025
DOCUMENT CODE ..	STATUS ..	VERSION ..
PHASE ..	PROJECT NUMBER 23-148	SCALE 1:100
 OKRA Landschaparchitecten Oudegracht 23 3511 AG Utrecht The Netherlands		TEAM / CONSULTANTS OCSC  OCSC Oudegracht 23 3511 AG Utrecht The Netherlands