
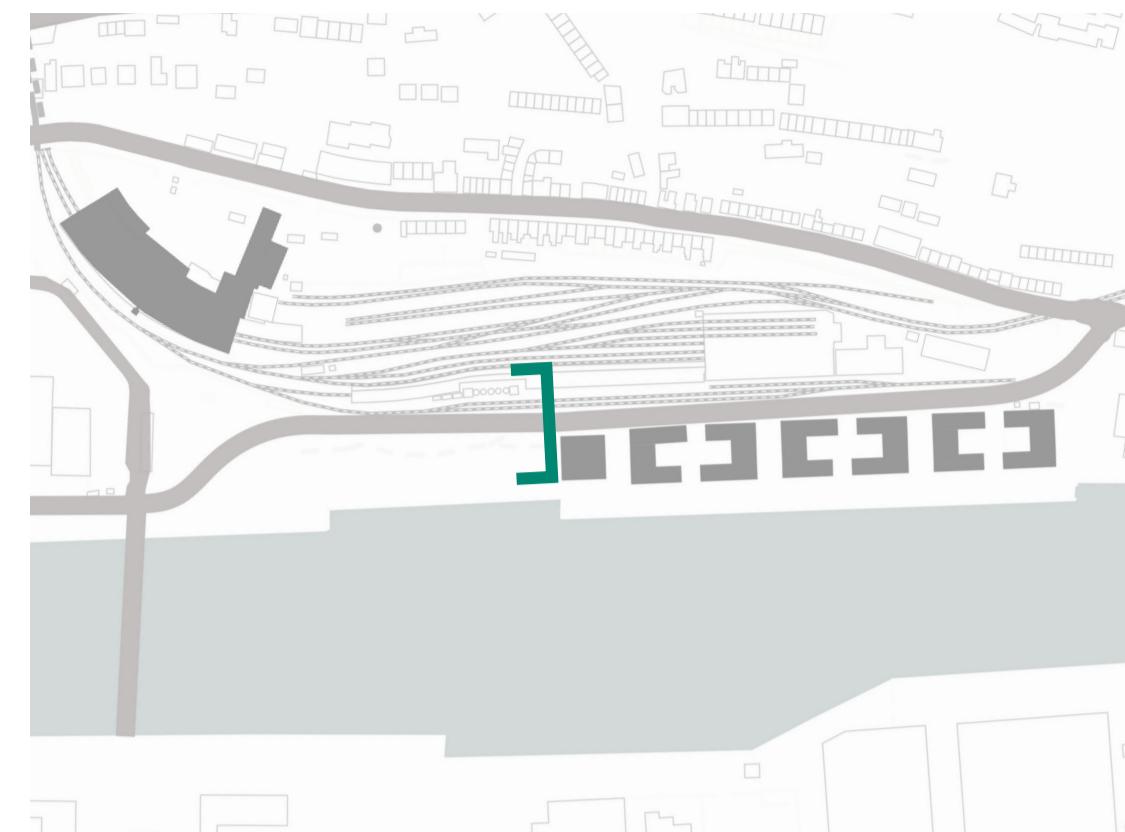


KEY PLAN

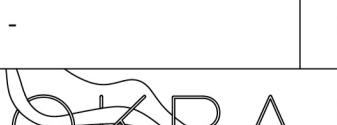

Client address:

North Docks

DOCUMENT NAME N8 Road			DATE 26.05.2025
DOCUMENT CODE -	STATUS -	VERSION -	DRAWN BY -
PHASE -	PROJECT NUMBER 23-148	SCALE 1:100	FORMAT A1
	OKRA Landschapsarchitecten Oudegracht 23 3511 AB Utrecht The Netherlands	TEAM / CONSULTANTS OCSC	FILE NAME
		 O'CONNOR SUTTON CROWNE MULTIDISCIPLINARY CONSULTING ENGINEERS	