



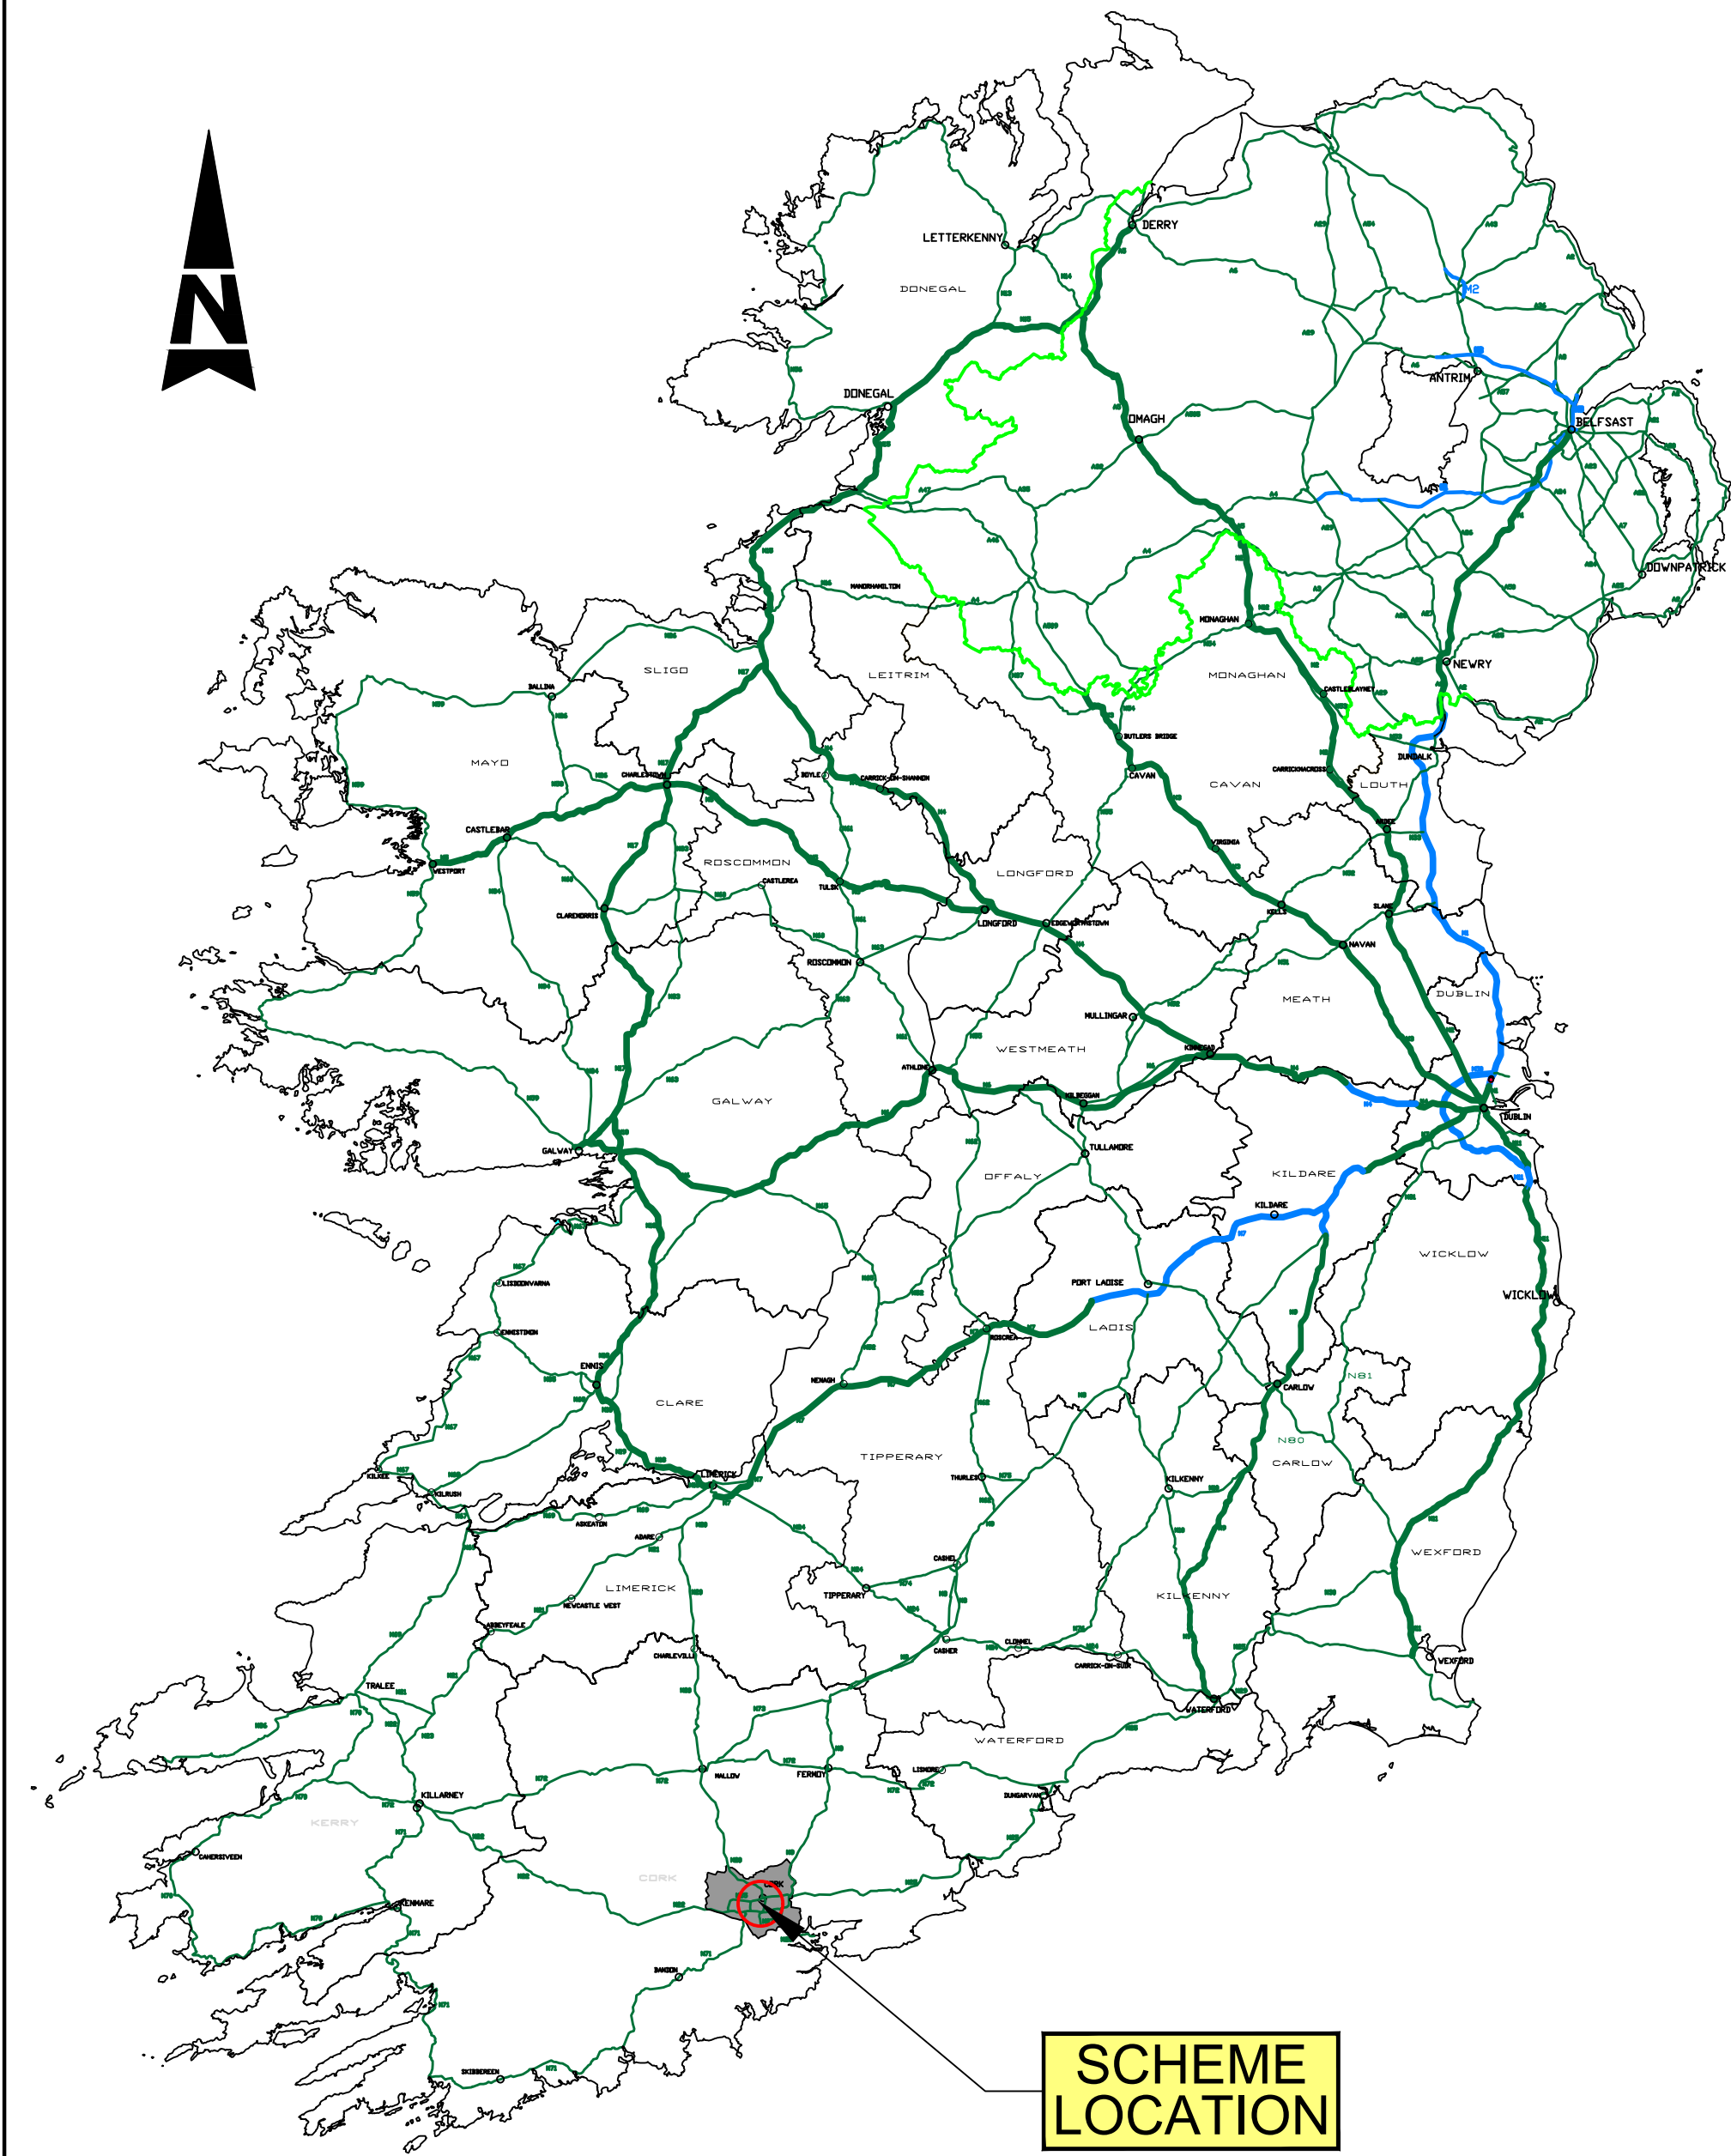

IRELAND LOCATION MAP



AERIAL SITE MAP
(NTS)

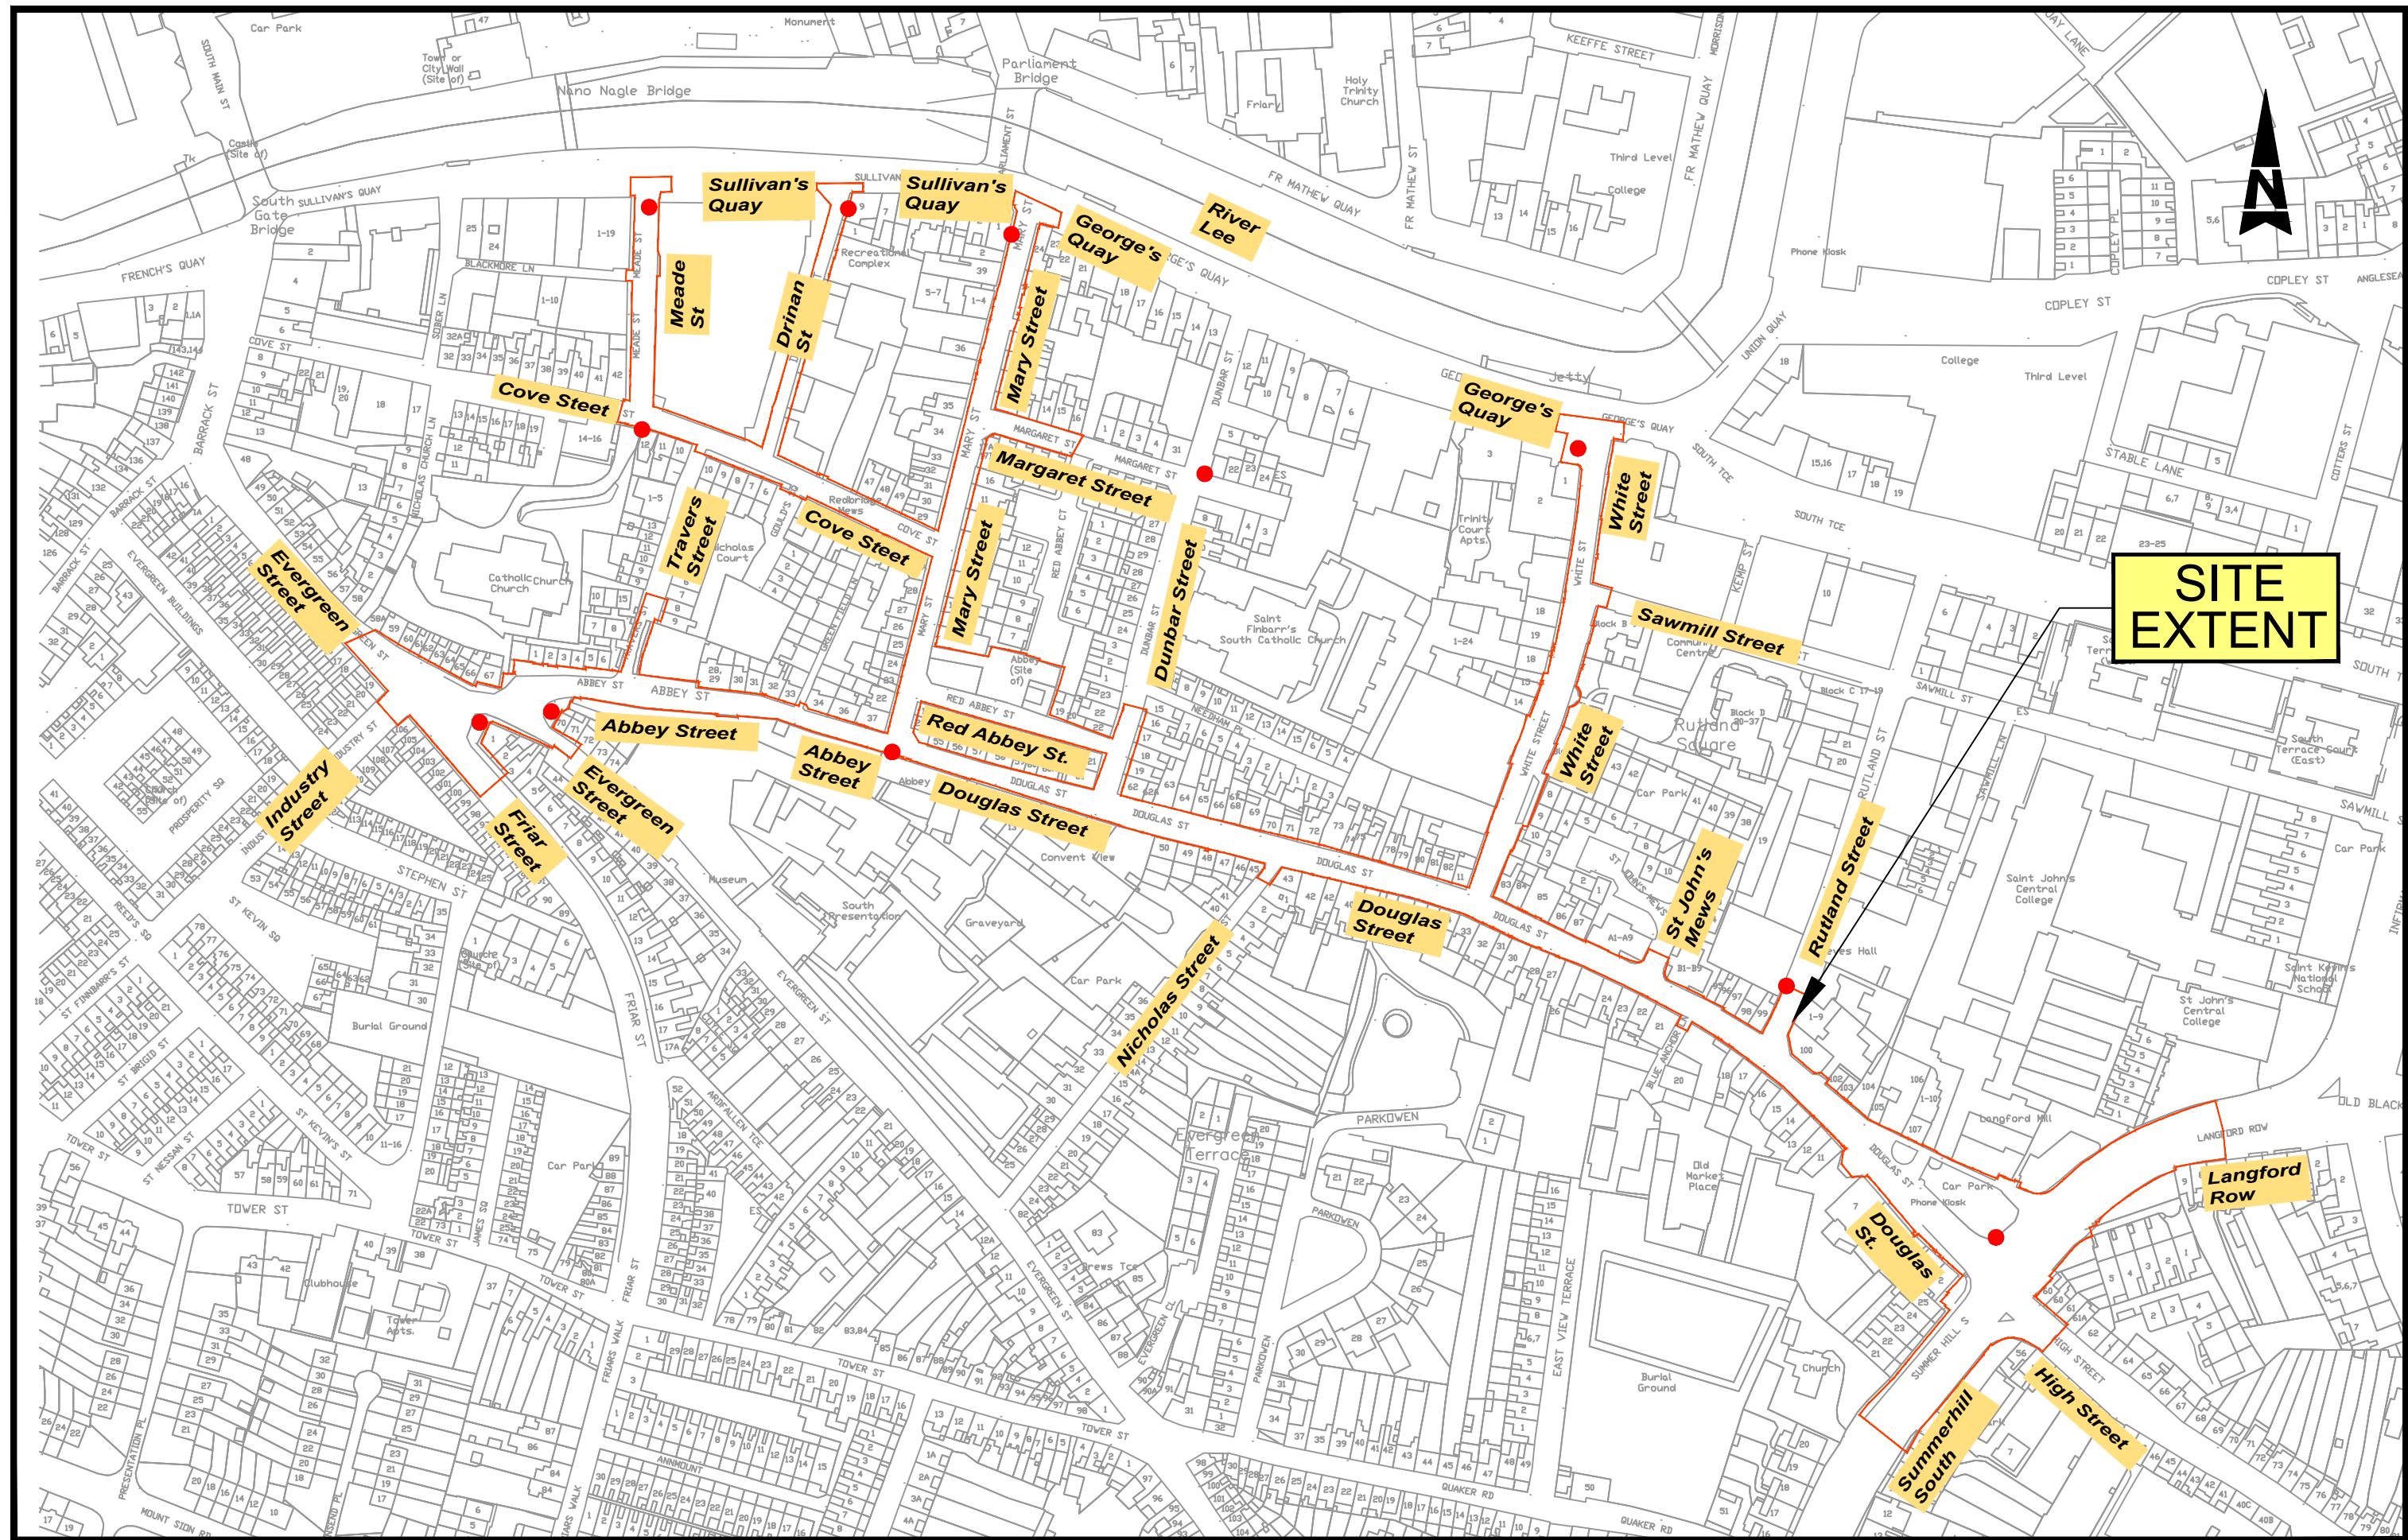

SITE MAP - Mary Street, Douglas Street and White Street Public Realm Enhancement Scheme

Scale at A1 1:2,000
Scale at A3 1:4,000

- GENERAL NOTES
1. ALL DIMENSIONS ARE IN MILLIMETRES UNLESS NOTED OTHERWISE
 2. ONLY WRITTEN DIMENSIONS SHALL BE USED. NO DIMENSIONS SHALL BE SCALED FROM THE DRAWINGS
 3. ALL LEVELS ARE IN METRES AND ARE TO MALIN HEAD DATUM
 4. ALL COORDINATES ARE IN METRES AND ARE TO IRISH TRANSVERSE MERCATOR
 5. DRAWINGS ARE TO BE READ IN CONJUNCTION WITH THE SPECIFICATION

- LEGEND:
- RED LINE BOUNDARY
 - SITE NOTICE

Purpose PRELIMINARY ISSUE

Title SITE LOCATION

Original Scale	Drawn	MS	Checked	MS	Reviewed	NC	Authorised	RAN
AS SHOWN	Date 10.04.25	Date 10.04.25	Date 10.04.25	Date 10.04.25	Date 10.04.25	Date 10.04.25	Date 10.04.25	Date 10.04.25
Status	I	Drawing Number	5218684-ATK-ZZ-ZZ-DR-CS-950002	Rev	0			

© ORDNANCE SURVEY IRELAND LICENSE NR. AR 0082522. ORDNANCE SURVEY IRELAND & GOVERNMENT OF IRELAND
ATKINSREALIS WILL NOT BE HELD LIABLE FOR THE USE OF THIS DATA ON ANY PROJECT OTHER THAN MARY STREET, DOUGLAS STREET AND WHITE STREET PUBLIC REALM ENHANCEMENT SCHEME.

Risk Level	X	AtkinsRéalis Base Line - Low Risk
	X	AtkinsRéalis Sensitive - Medium Risk
	X	AtkinsRéalis Private - High Risk
	X	Client Critical - Already Marked



CUNNANE STRATTON REYNOLDS
LAND PLANNING & DESIGN

John McLaughlin
Architects


Rev	Description	By	Date	Chk'd	Rev'd	Auth
0	ISSUED FOR PLANNING	MS	06/25	MS	NC	RAN



Atkins House, 150-155 Ainslie Business Park, Swords, Co. Dublin
Tel (+353) 01 810 8000
Fax (+353) 01 810 8001

Unit 2B, 2200 Cork Airport Business Park, Cork
Tel (+353) 021 429 0300
Fax (+353) 021 429 0360

1st Floor Technology House Parkmore Technology Park, Galway
Tel (+353) 091 786 050
Fax (+353) 091 779 830

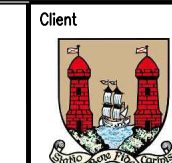

Client
Comhairle Cathrach Chorcaí
Cork City Council

Cork City Council, City Hall, Anglesea Street, Cork, T12 T997

Project
Mary Street, Douglas Street and White Street Public Realm Enhancement Scheme