




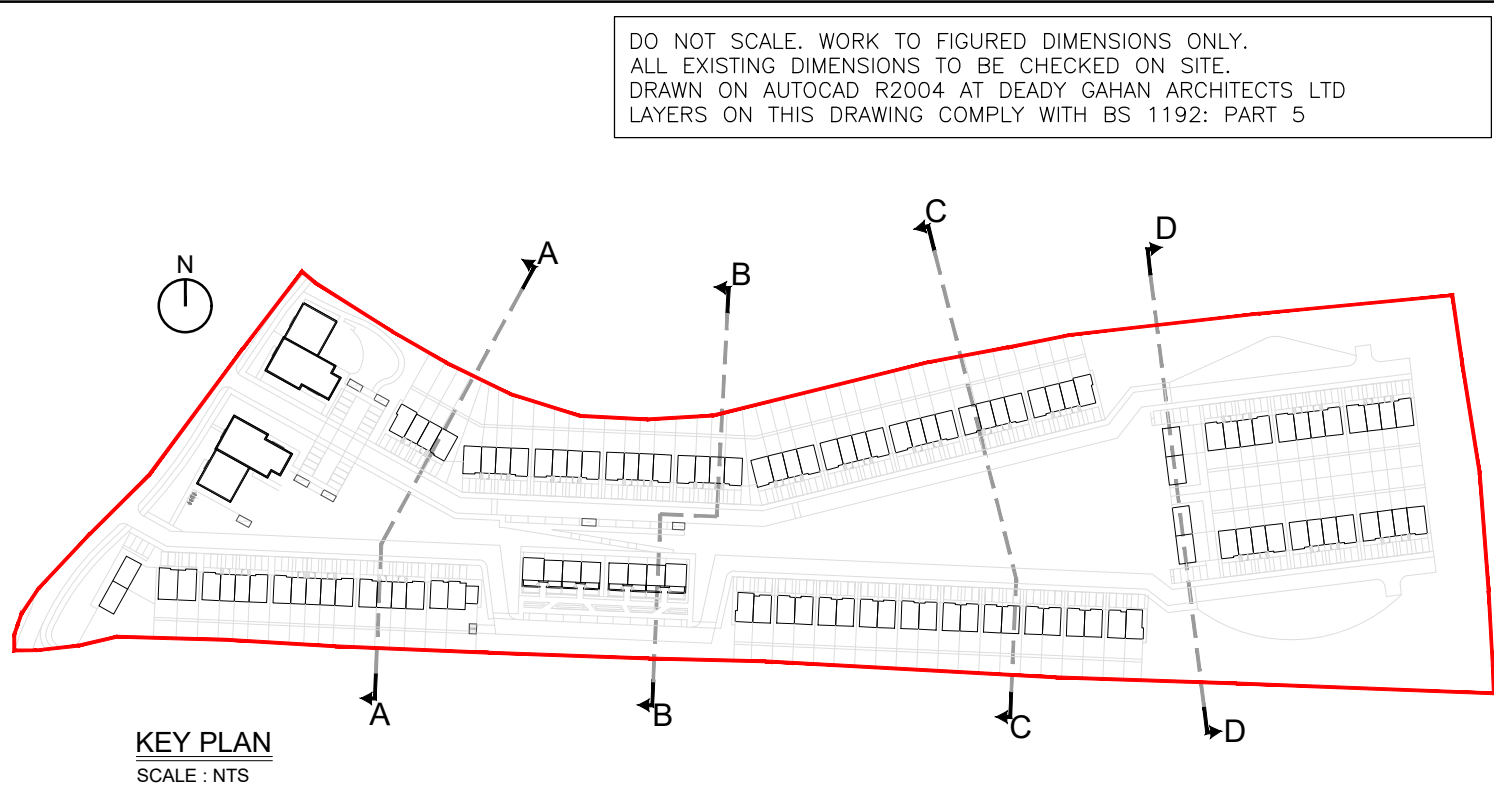


PROPOSED SITE SECTION B-B
SCALE 1:250@A1

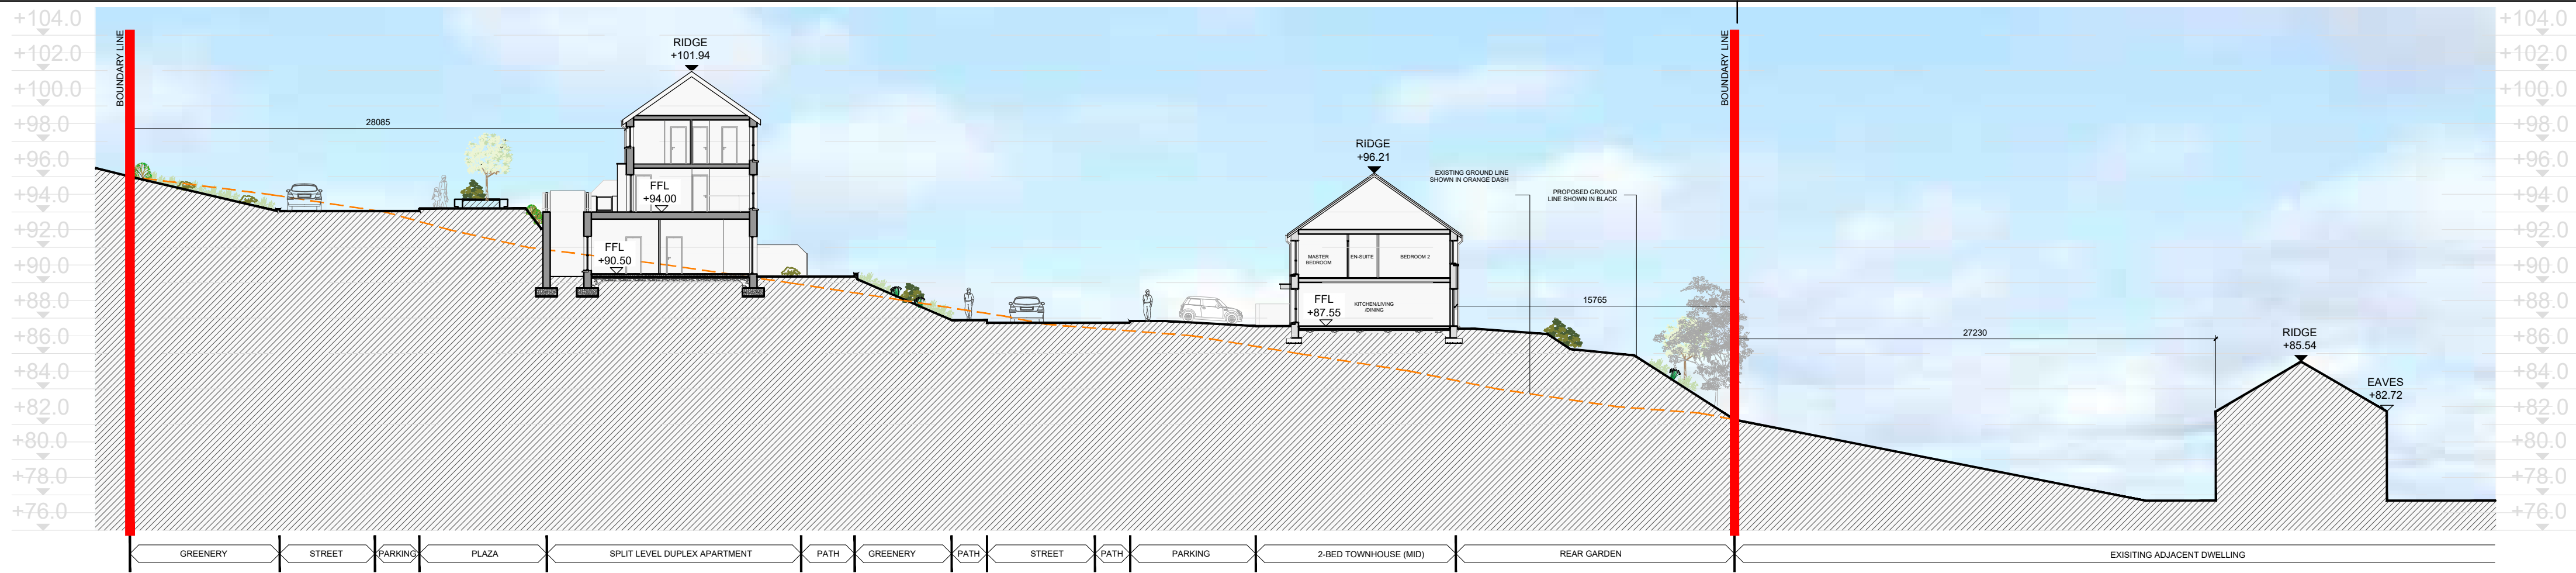

PROPOSED SITE SECTION C-C
SCALE 1:250@A1

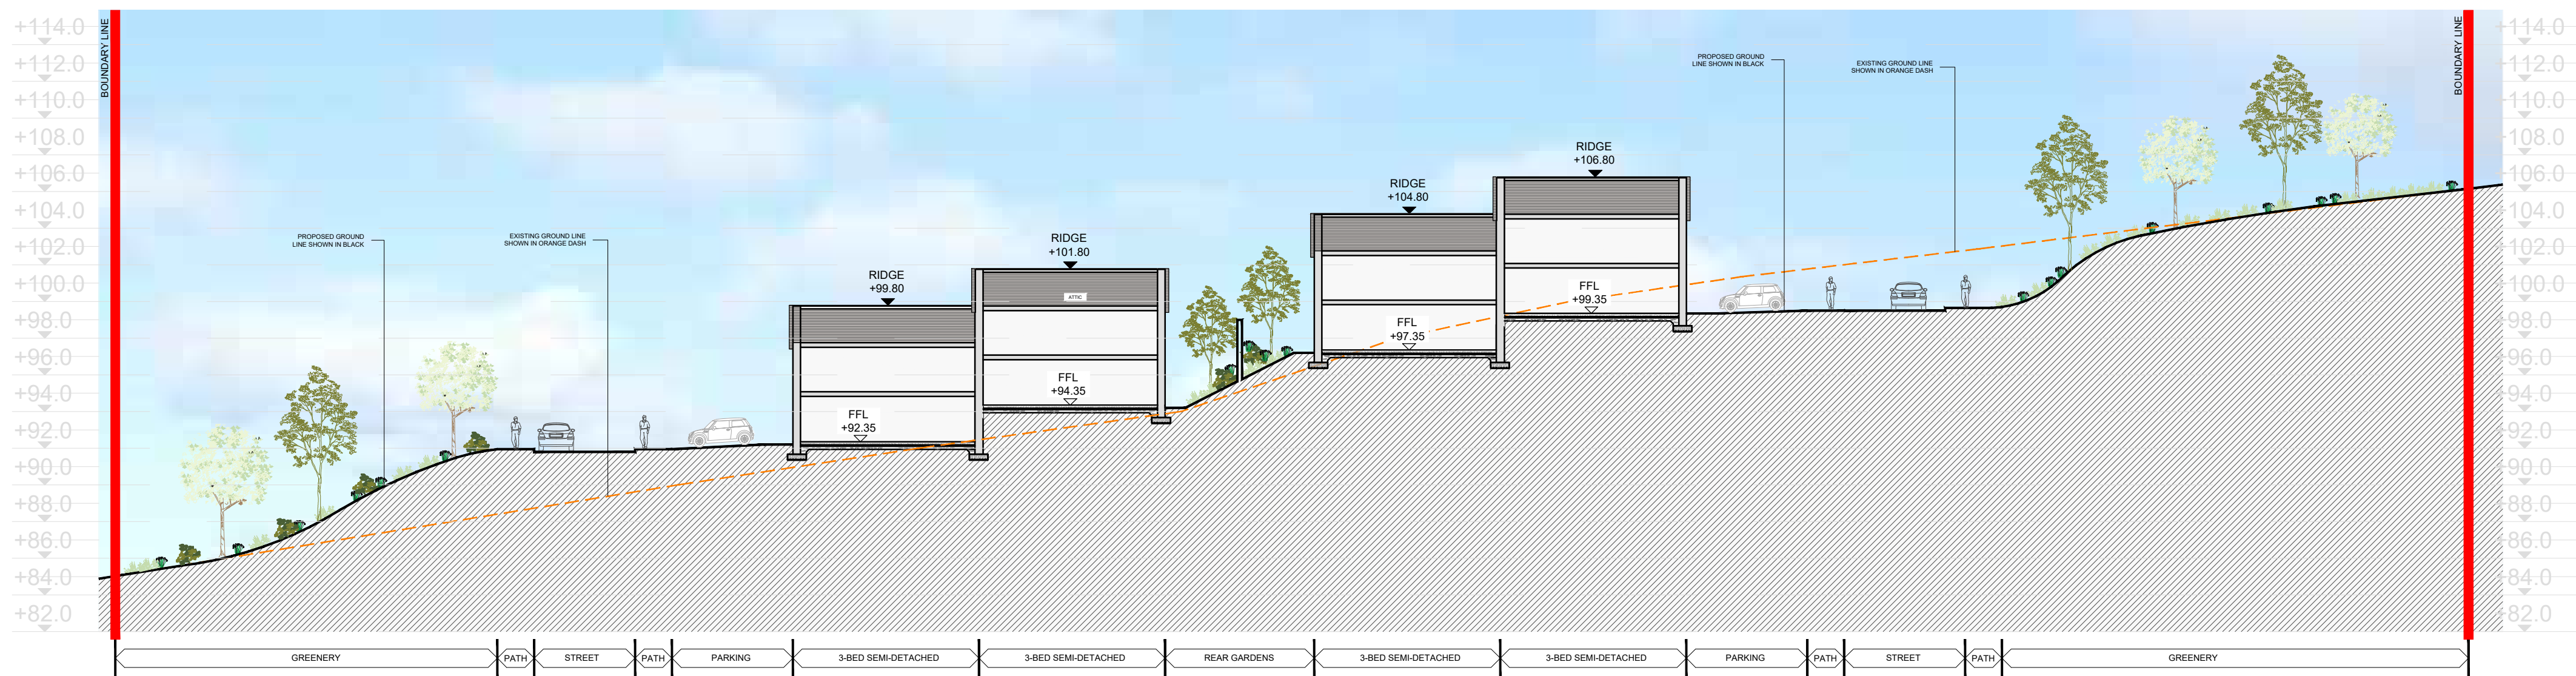

PROPOSED SITE SECTION D-D
SCALE 1:250@A1

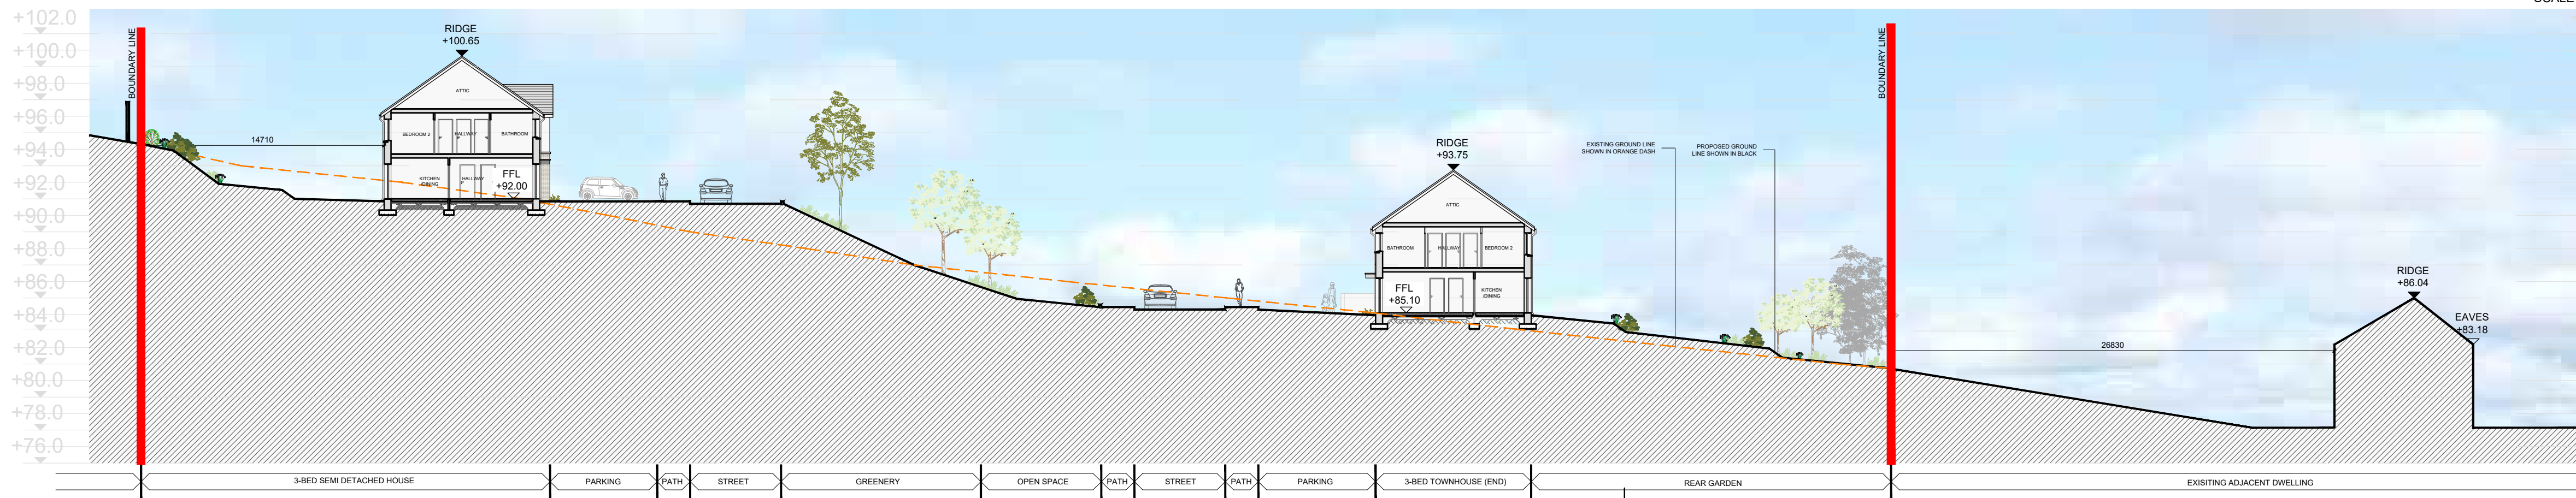


PROPOSED SITE SECTION A-A
SCALE 1:250@A1

PROPOSED SITE SECTIONS

SCALE 1:250@A1

date	rev	name	chk	note
04.10.24	P1	PC	EJG	ISSUE FOR PLANNING

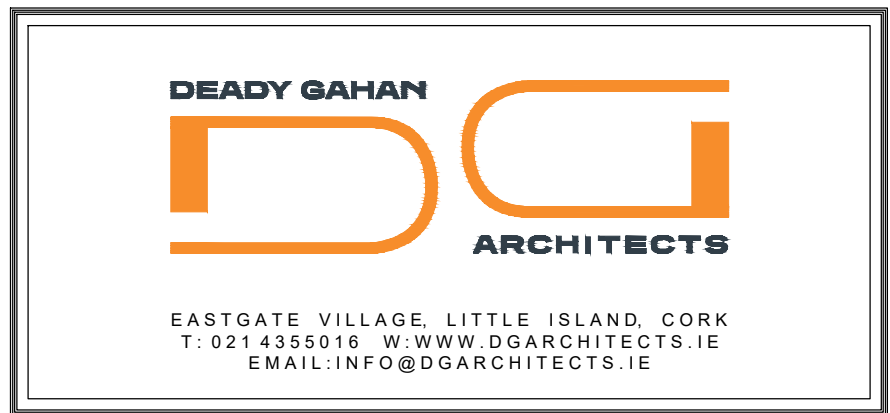

Project
PROPOSED RESIDENTIAL DEVELOPMENT
LEHENAGMORE,
CO. CORK

Drawing title
PROPOSED SITE SECTIONS

Scale 1:250 @ A1	Drawn MC	Checked EJG	Date 25.06.24
---------------------	-------------	----------------	------------------

Project No. 21175	Drg. No. 21175/P1005	Revision P1
----------------------	-------------------------	----------------

☐ Information \ Comments	Tender ☐
☒ Planning	Construction ☐