


DO NOT SCALE. WORK TO FIGURED DIMENSIONS ONLY.
ALL EXISTING DIMENSIONS TO BE CHECKED ON SITE.
DRAWN ON AUTOCAD R2004 AT DEADY GAHAN ARCHITECTS LTD
LAYERS ON THIS DRAWING COMPLY WITH BS 1192: PART 5



date	rev	name	chk	note
03.10.24	P1	PC	EJG	ISSUE FOR PLANNING

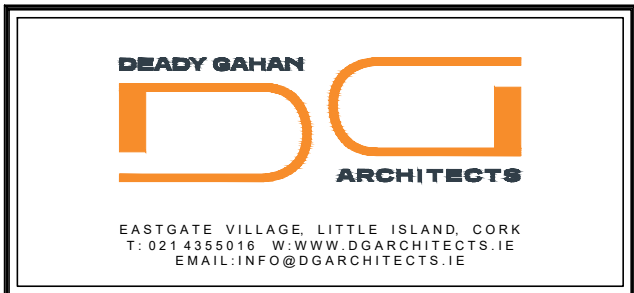

Project
PROPOSED RESIDENTIAL DEVELOPMENT
LEHENAGHMORE, CO. CORK

Drawing title
PROPOSED BOUNDARY TREATMENTS


Scale	Drawn	Checked	Date
1:1000 @ A2	AL	EJG	24.06.24

Project No.	Dwg. No.	Revision
21175	21175/P1007	P1

☐ Information / Comments	☐ Tender
☒ Planning	☐ Construction

PROPOSED BOUNDARY TREATMENTS

SCALE 1:1000@A2

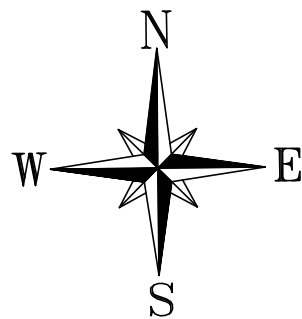

BOUNDARY KEY

EXISTING DITCH/VEGETATION/SOD & STONE WALL TO BE RETAINED AND SUPPLEMENTED WITH A 1.8m HIGH WELD MESH FENCE WHERE REQUIRED


PROPOSED 1.8m HIGH CONCRETE BLOCK WALL RENDERED AND CAPPED TO THE PUBLIC FACE / CONCRETE POST AND PANEL FENCE WHERE THERE IS AN EXISTING HEDGE TO BE RETAINED

PROPOSED 1.1m HIGH METAL RAILING WITH INTEGRATED HEDGEROW

TEMPORARY 1.8m WELD MESH FENCE

PROPOSED 1.8m HIGH CONCRETE BLOCK WALL RENDERED AND CAPPED TO THE PUBLIC FACE

PROPOSED 1.8m HIGH CONCRETE POST AND INFILL TIMBER PANELS

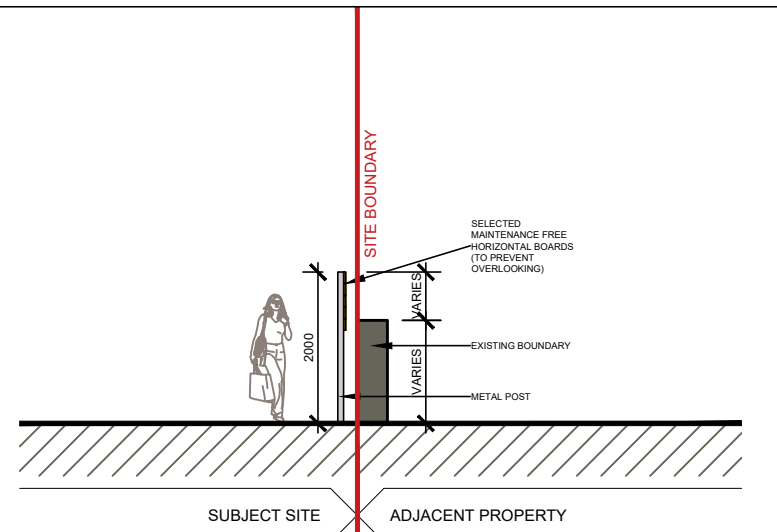

EXISTING BOUNDARY TO BE RETAINED AND SUPPLEMENTED WITH A 2M HIGH METAL POST WITH SELECTED MAINTENANCE FREE HORIZONTAL BOARDS (TO PREVENT OVERLOOKING), SCALE 1:100 @ A2