


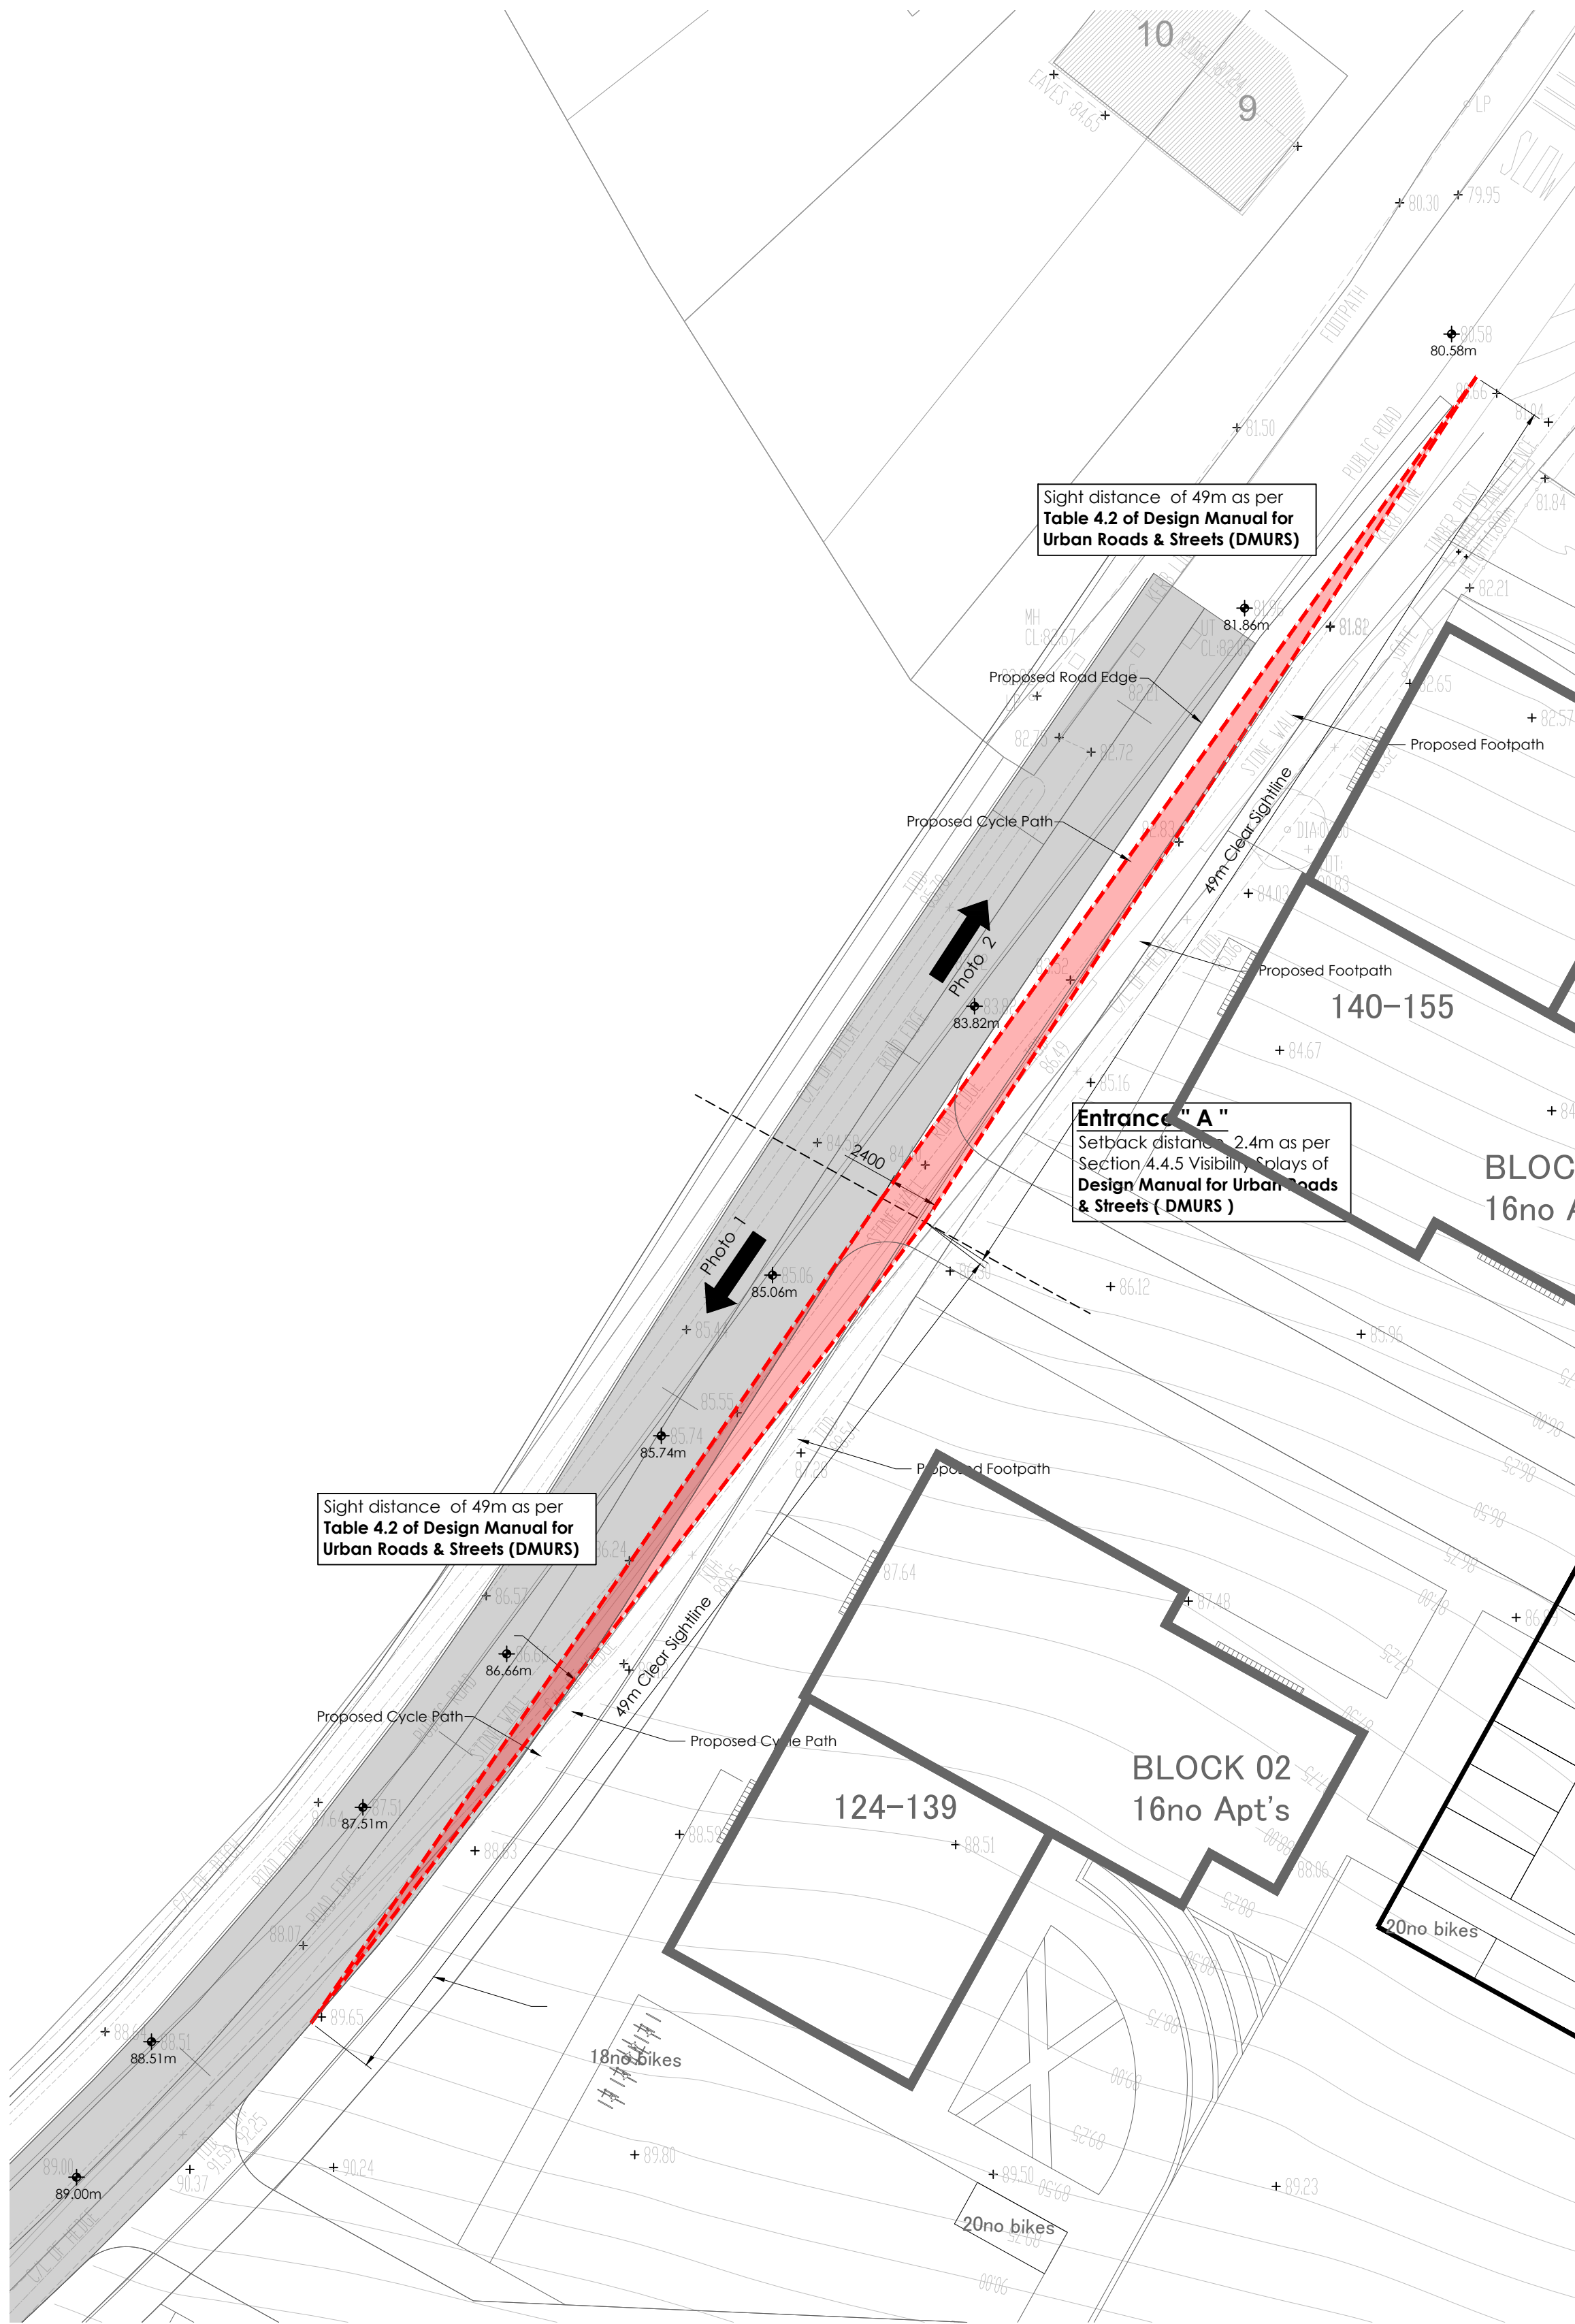

Proposed Sightline Layout Entrance " A "

Scale : 1:250




Sight distance of 49m as per Table 4.2 of Design Manual for Urban Roads & Streets (DMURS)

Entrance " A " Setback distance 2.4m as per Section 4.4.5 Visibility Splays of Design Manual for Urban Roads & Streets (DMURS)

Sight distance of 49m as per Table 4.2 of Design Manual for Urban Roads & Streets (DMURS)

Design speed (Km/h)	SSD Standard (Meters)
10 (Km/h)	8m
20 (Km/h)	15m
30 (Km/h)	24m
40 (Km/h)	26m
50 (Km/h)	49m
60(Km/h)	65m

Setback distance 2.4m as per Section 4.4.5 Visibility Splays of Design Manual for Urban Roads & Streets (DMURS)

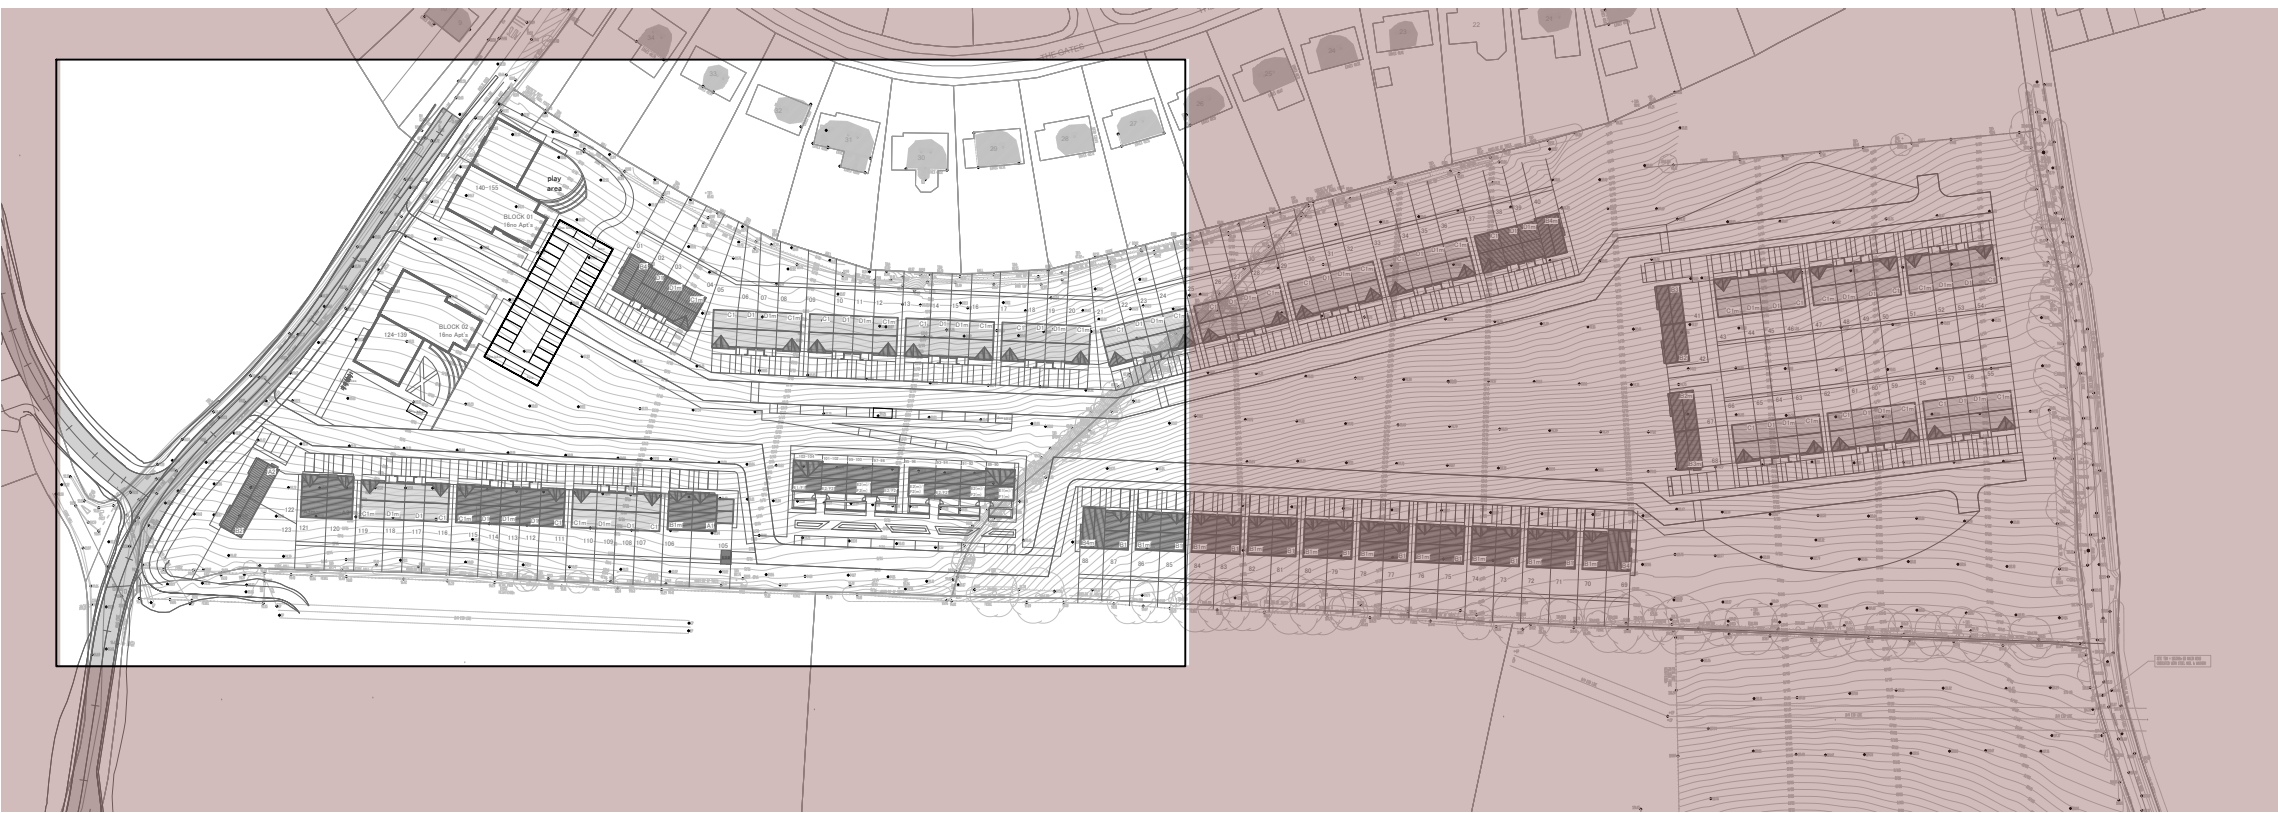

Site Layout - Key Plan


Scale : 1:2000



Entrance " A " Sightlines - Photo 1 - South



Entrance " A " Sightlines - Photo 2 - North

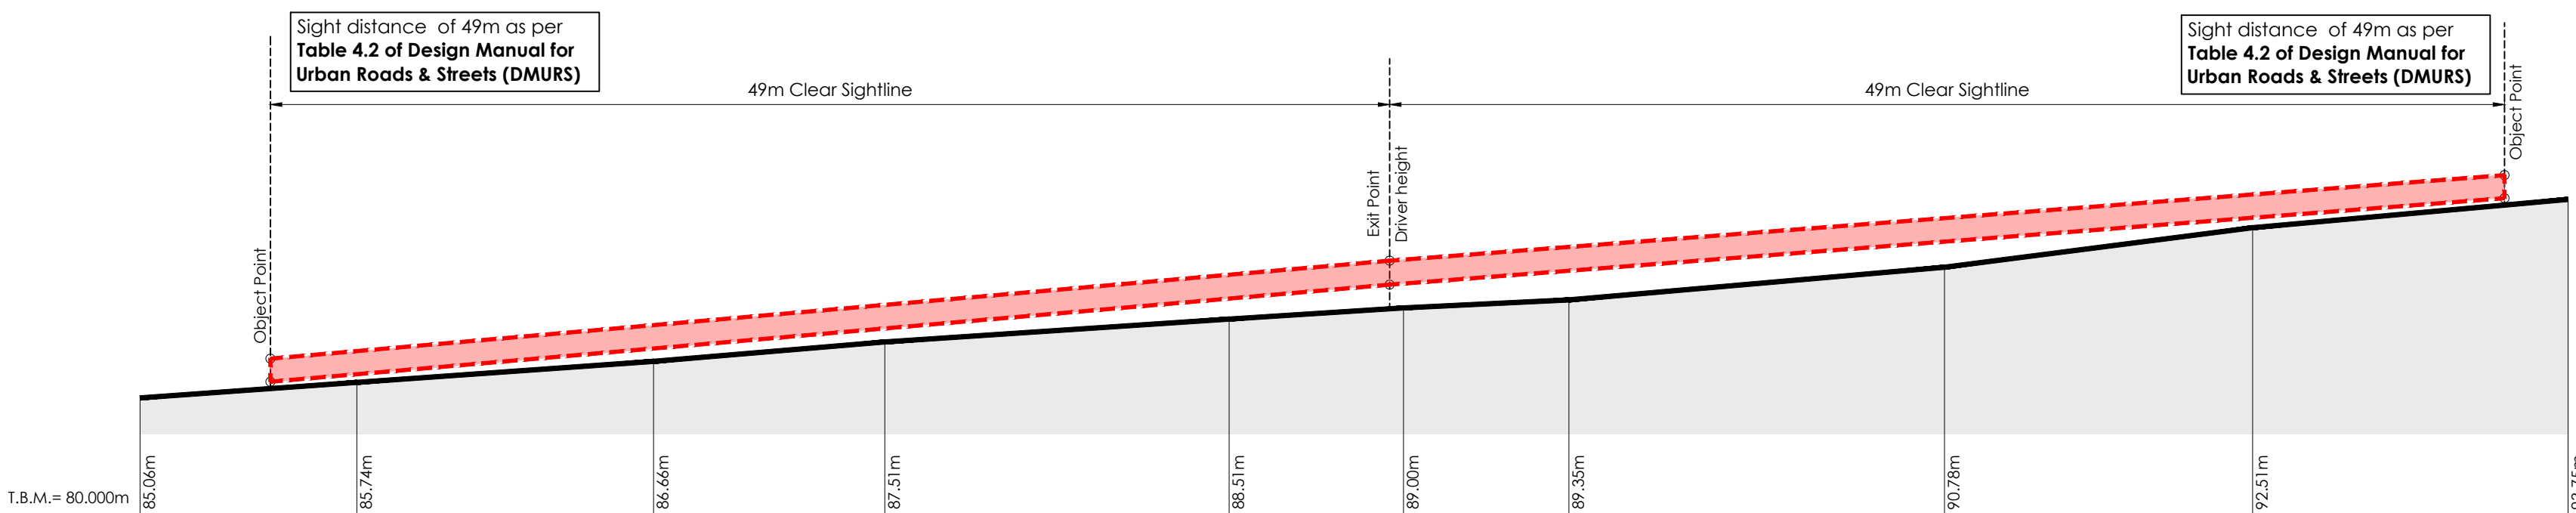

Sightline Elevation

Scale 1:250