



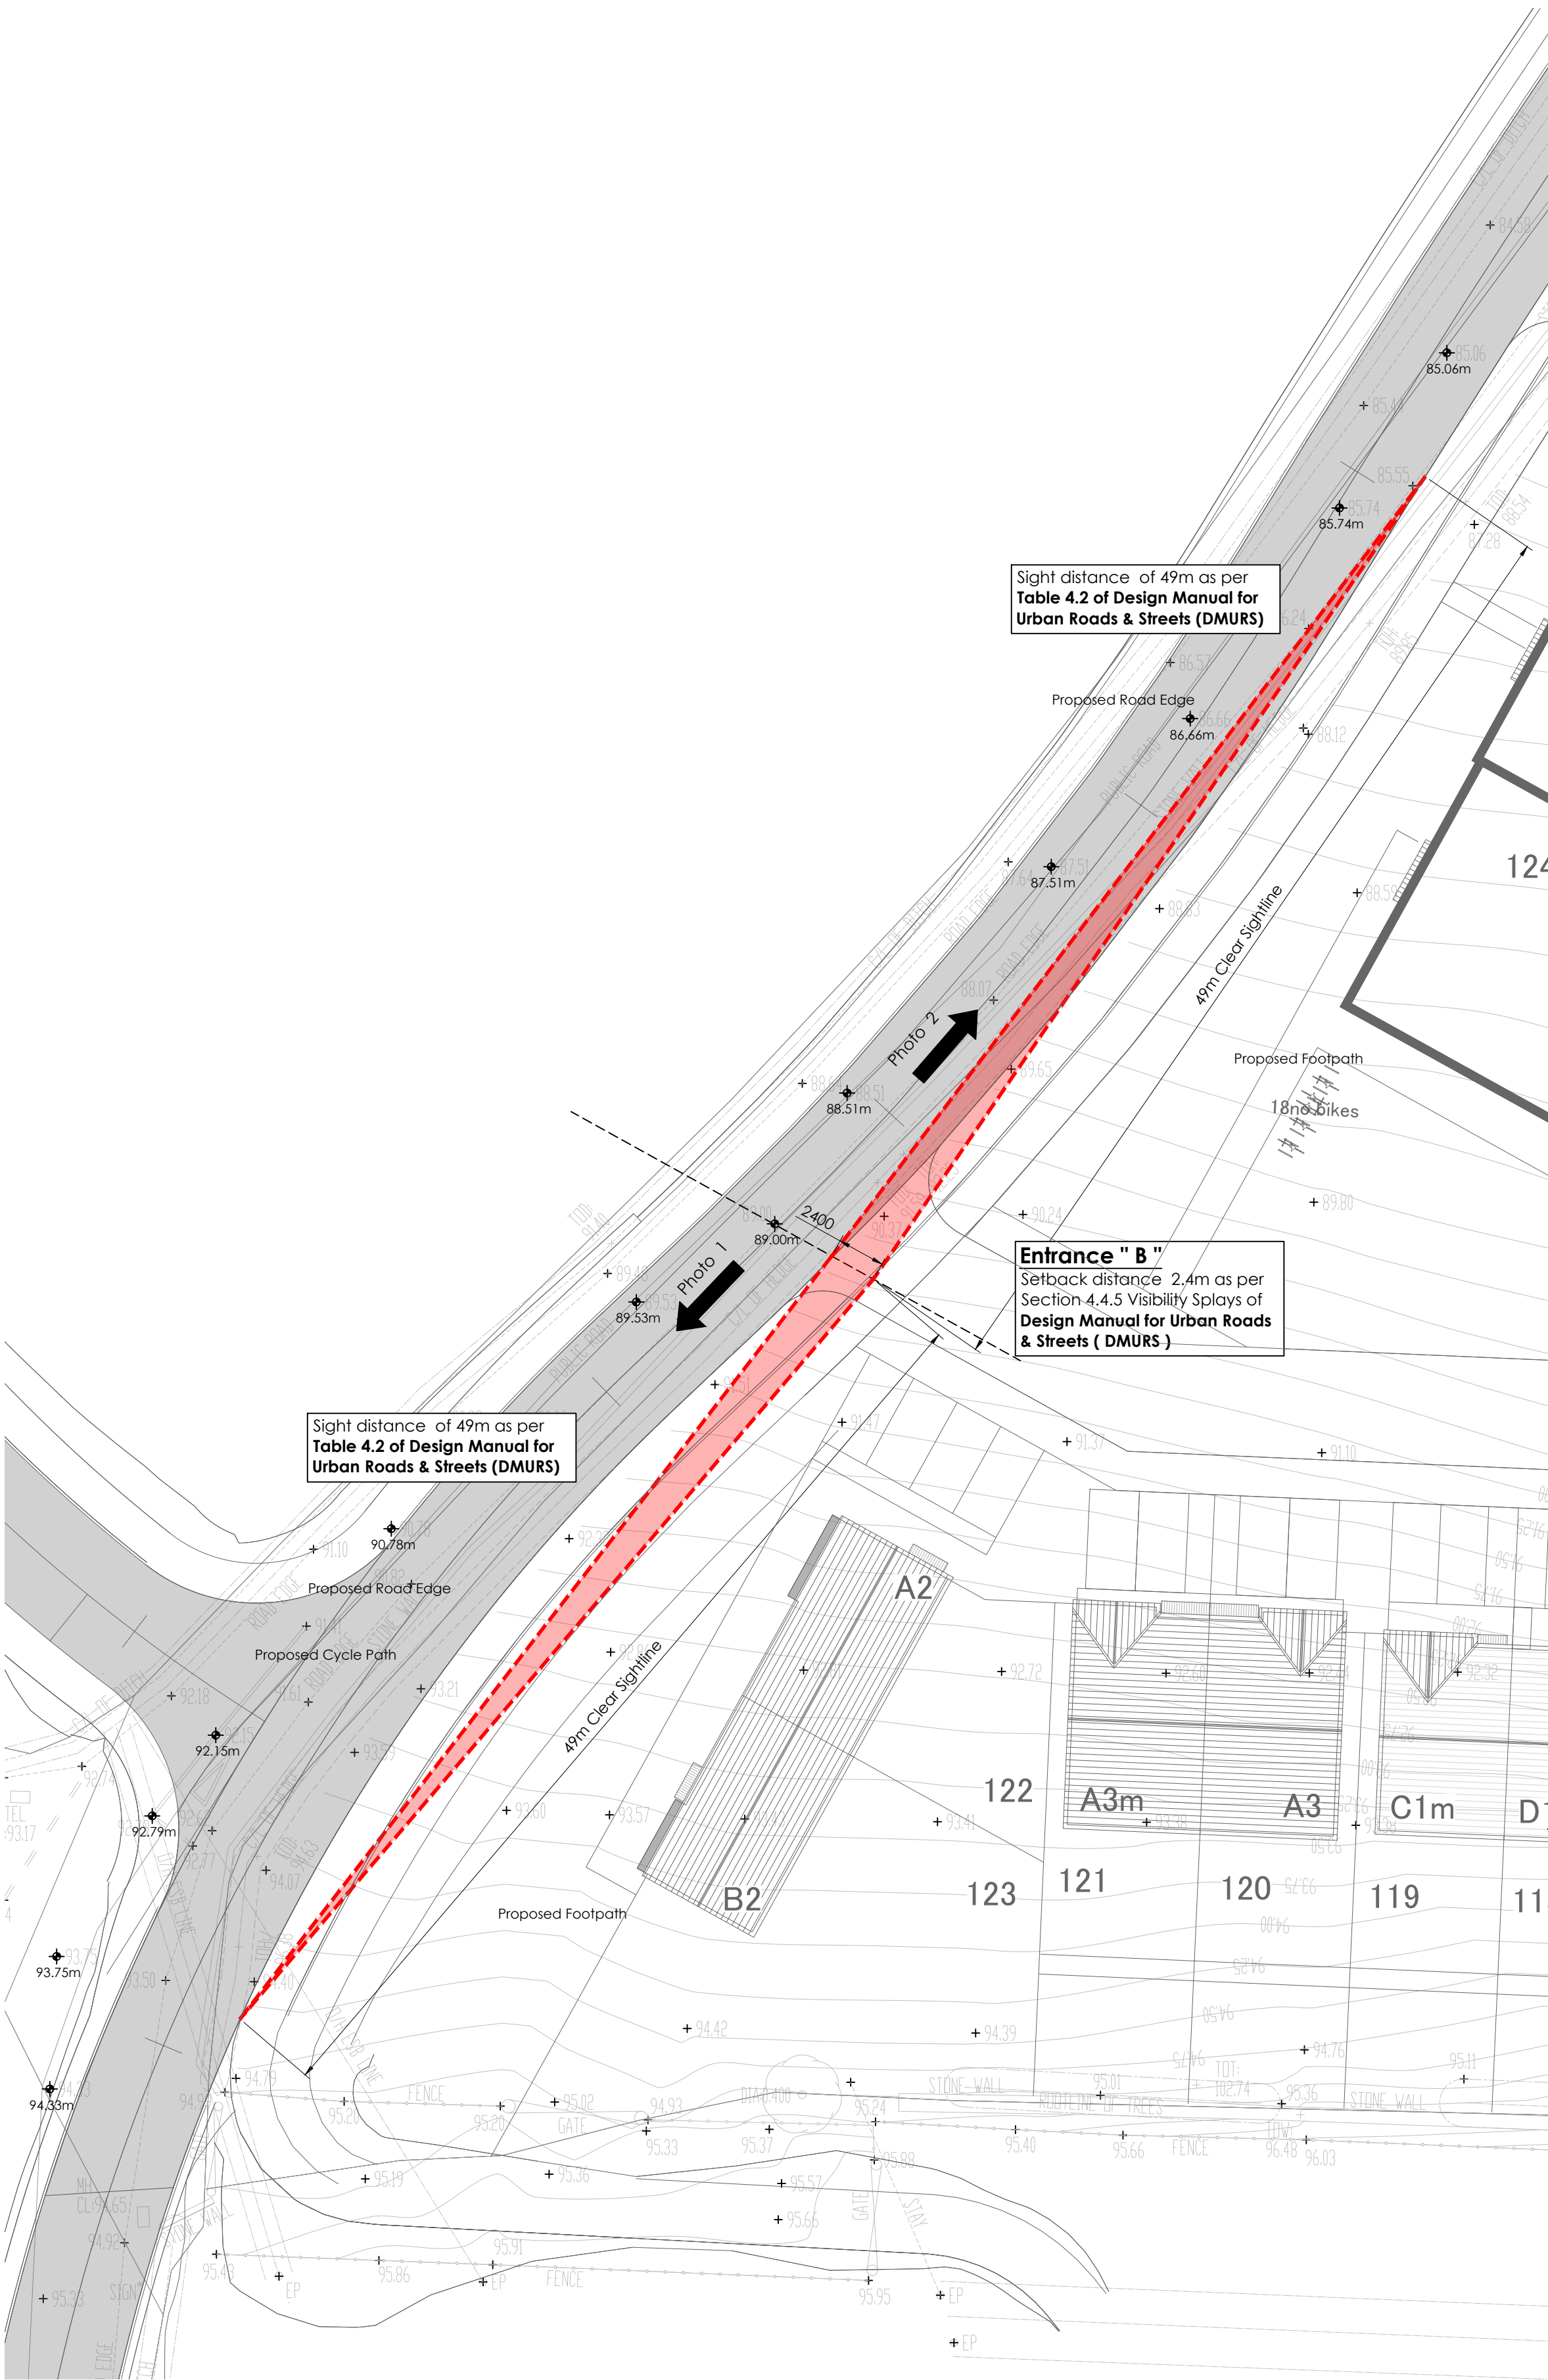

Proposed Sightline Layout Entrance " A "

Scale : 1:250

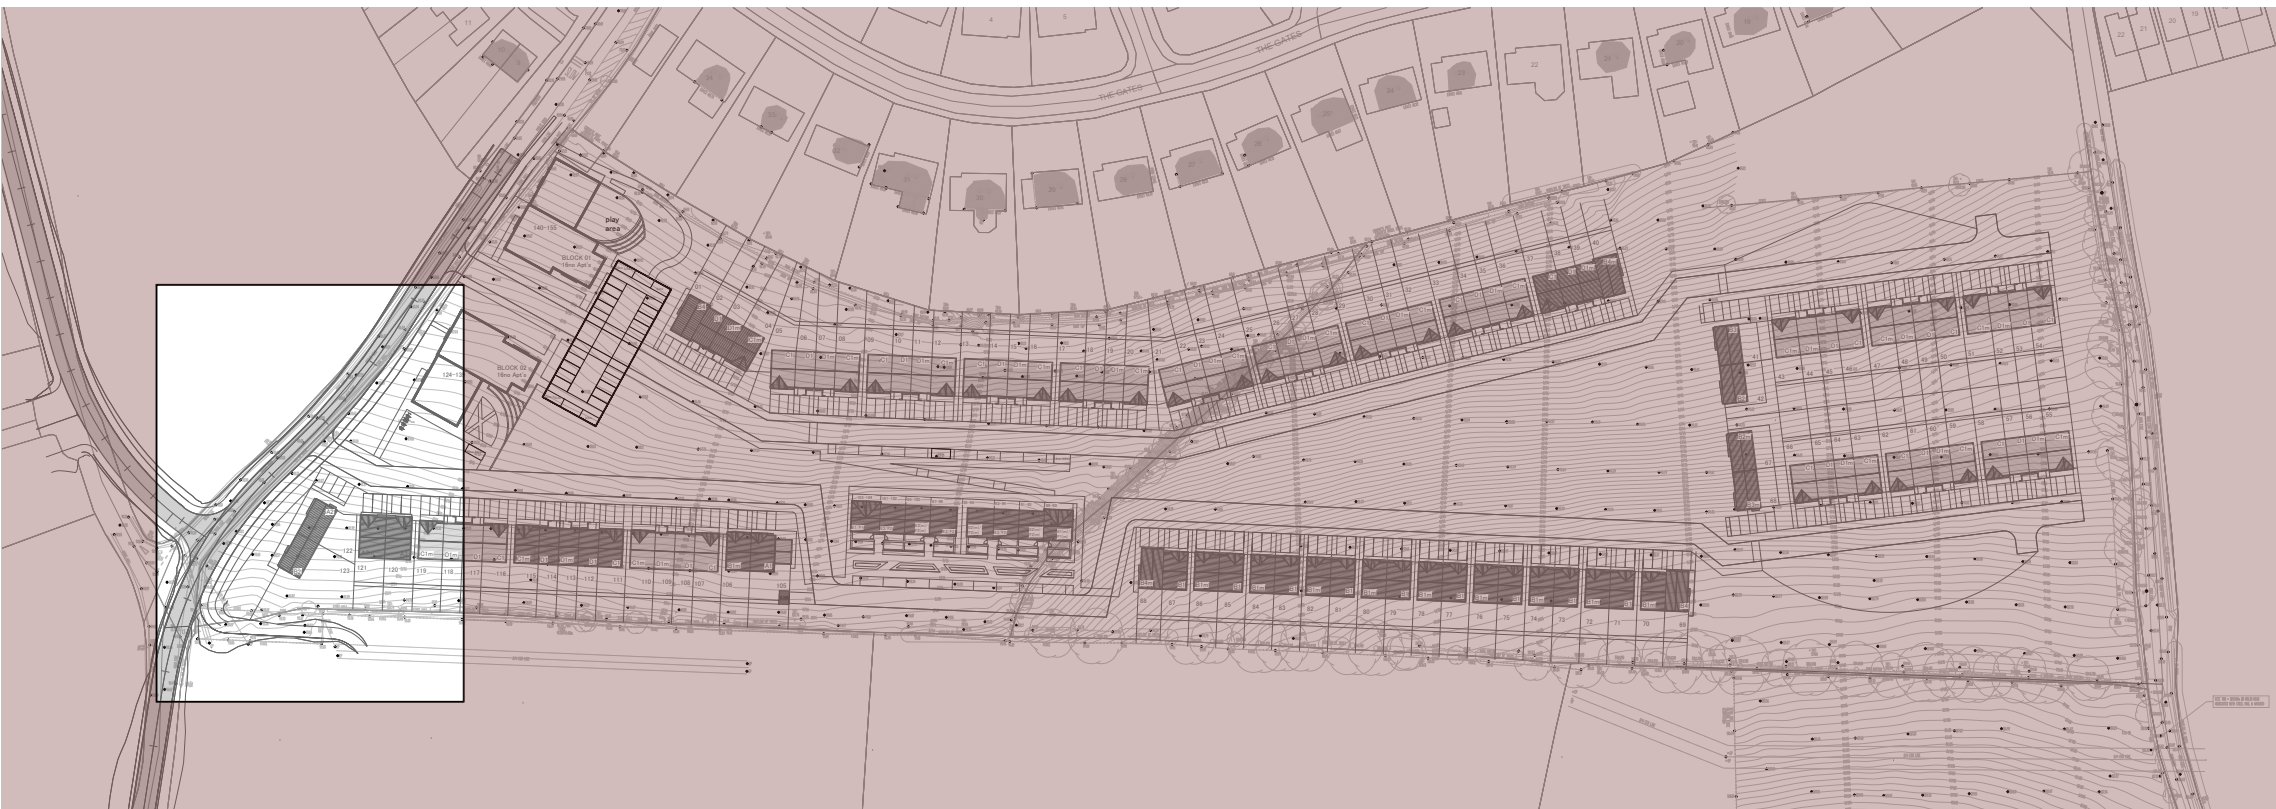

Site Layout - Key Plan

Scale : 1:2000

Design speed (Km/h)	SSD Standard (Meters)
10 (Km/h)	8m
20 (Km/h)	15m
30 (Km/h)	24m
40 (Km/h)	26m
50 (Km/h)	49m
60(Km/h)	65m


Setback distance 2.4m as per Section 4.4.5 Visibility Sploys of Design Manual for Urban Roads & Streets (DMURS)



Entrance " B " Sightlines - Photo 1 - South



Entrance " B " Sightlines - Photo 2 - North

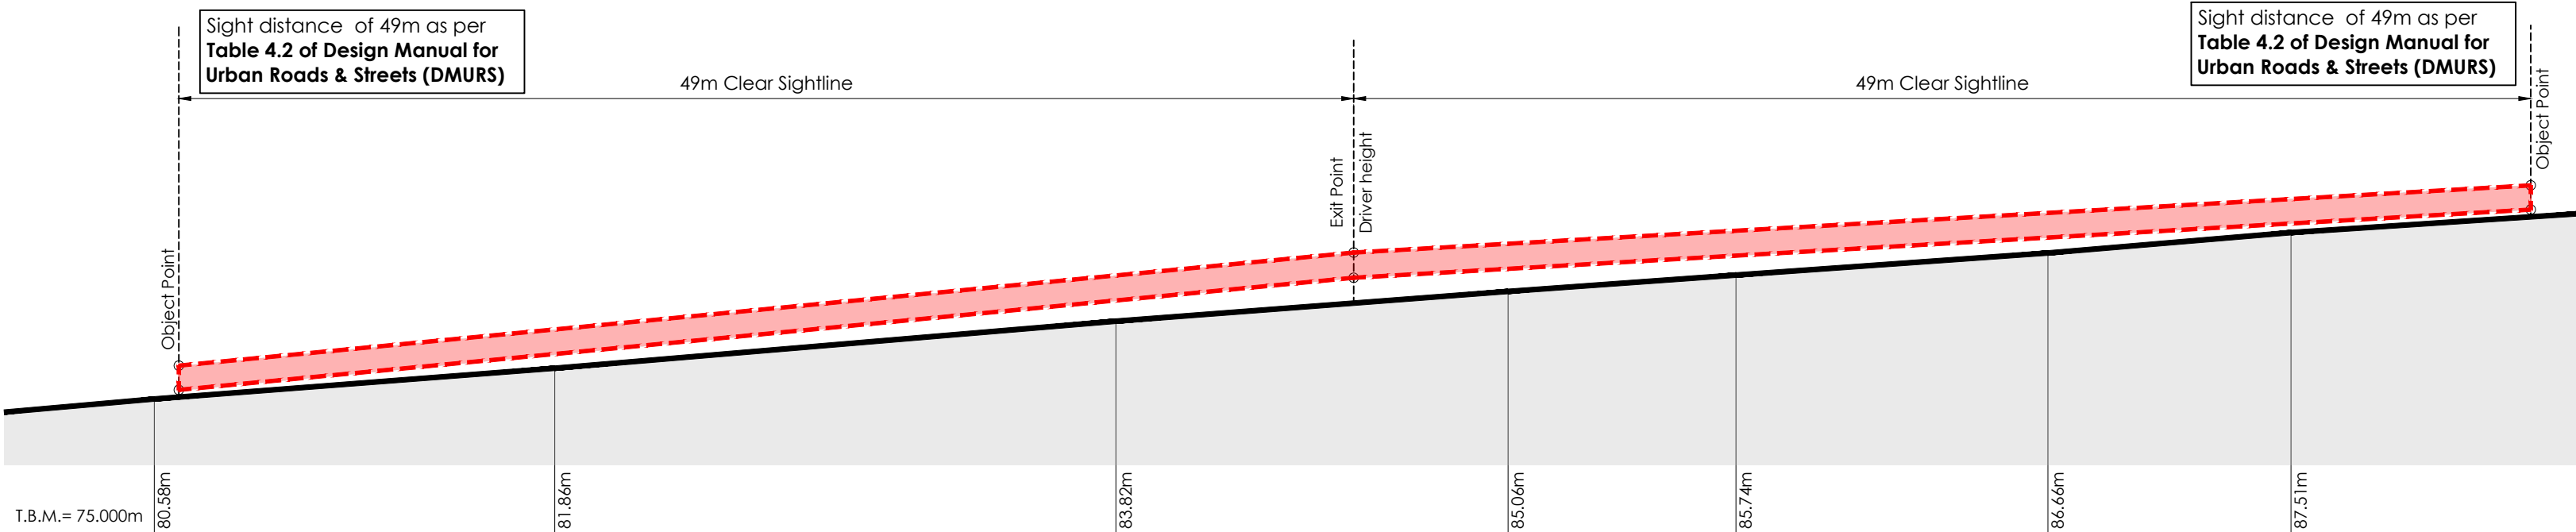

Sightline Elevation

Scale 1:250



C	G.S.	S.O'D.	S.O'D.	17.06.25	Revised & Reissued for Part 8 Planning
B	A.G.	S.O'D.	S.O'D.	10.04.'25	Revised & Reissued for Cork City Council
A	G.S.	C.O'S	C.O'S	27.06.24	Issued for ITCD Cork City Council
REV.	DRAWN	CHKD	APPRVD	DATE	DETAILS

CLIENT	OBR Construction
PROJECT	Residential Development, Matthew Hill, Lehenaghmore, Cork

DRAWING TITLE	Proposed Sightline Layout Entrance " B "
SHEET	A1
SCALE	1:500
PROJECT NO.	6476
DRAWING NO.	0013
STATUS/ISSUE	C