


[illegible]

Site Layout - Key Plan
Scale : 1:2000

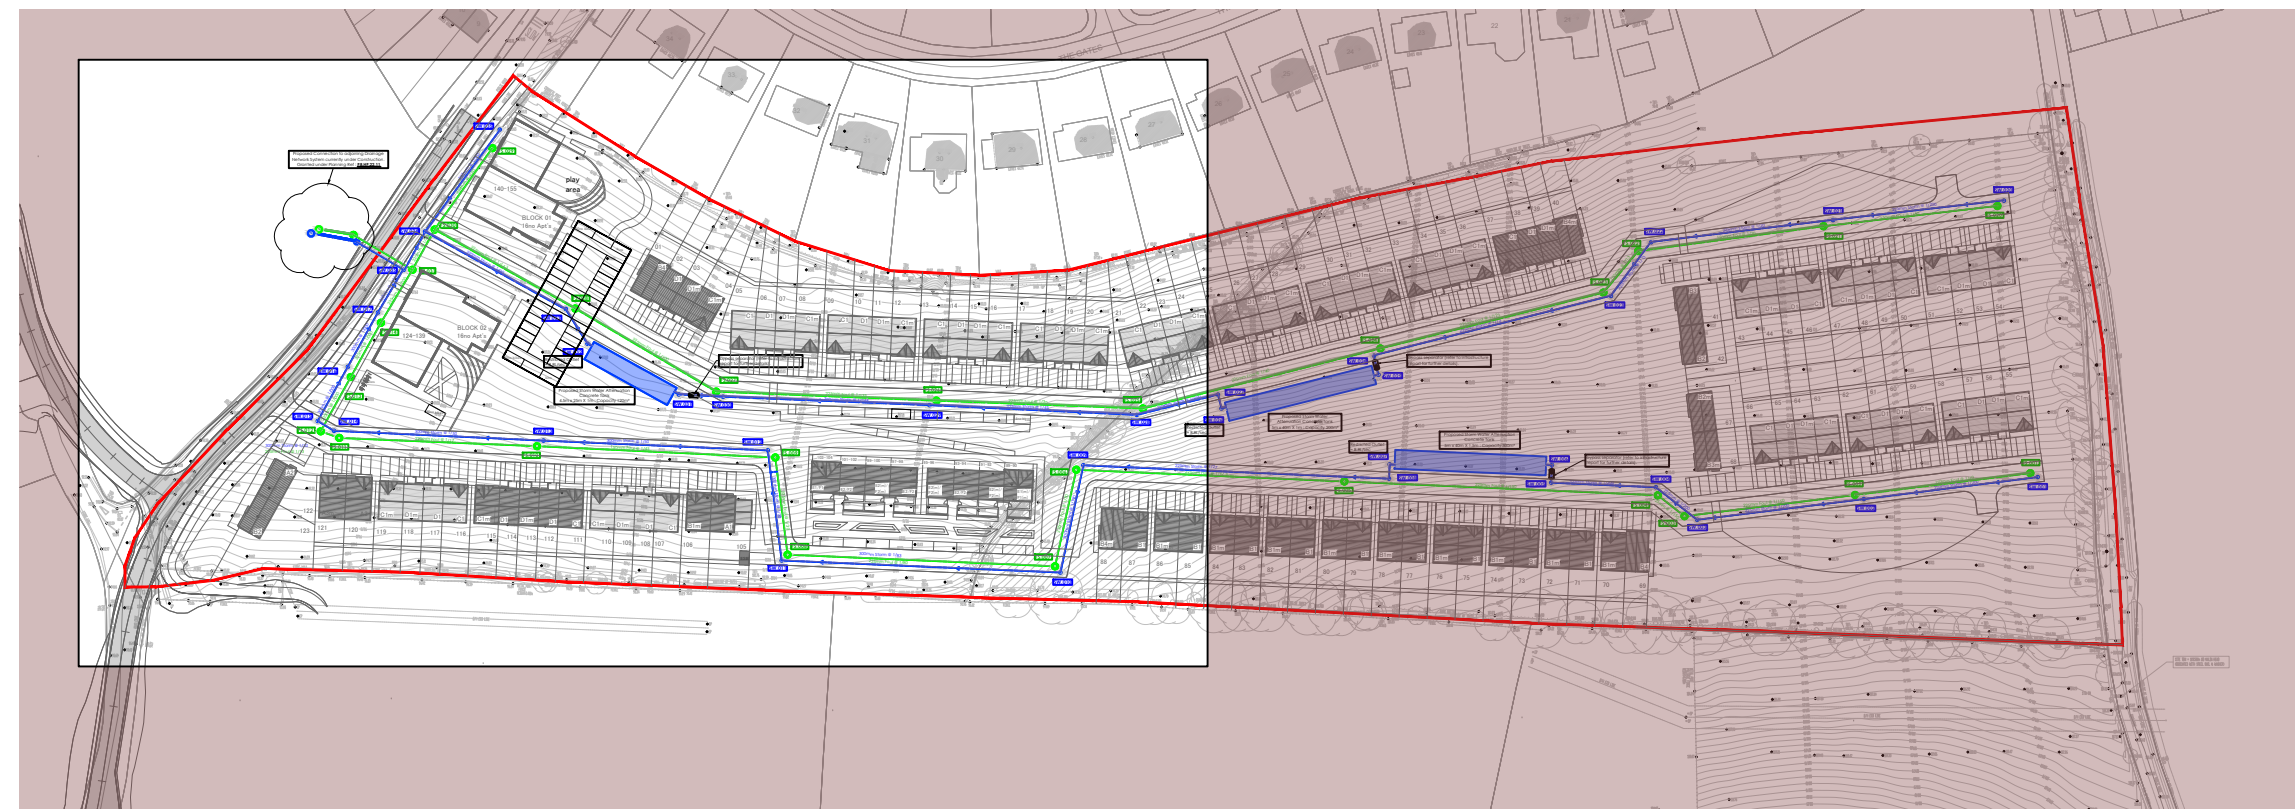