





Typical Infiltration Basin Detail



Typical Filter Drain Detail

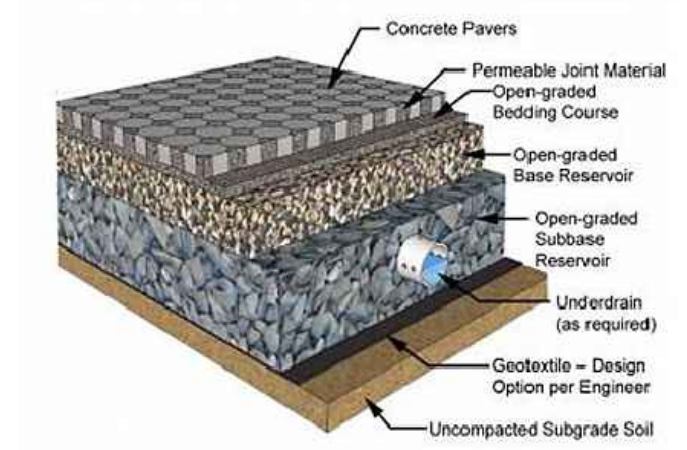

Permeable Paving

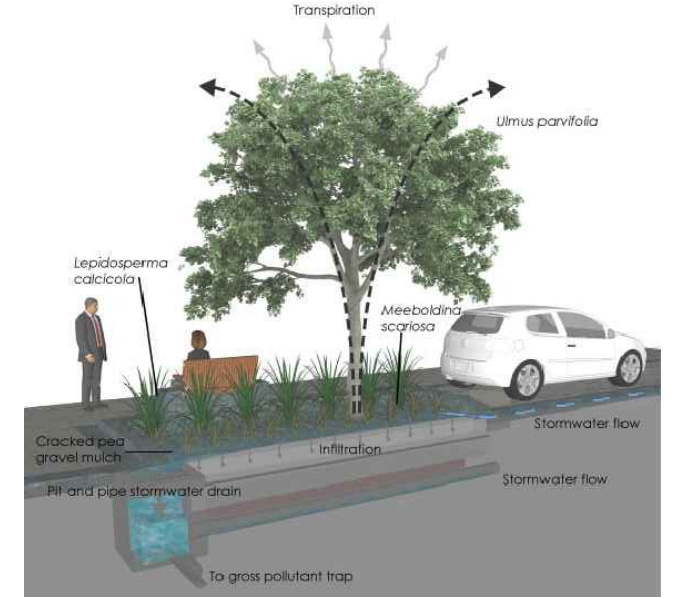

Typical Tree Pit Detail

Legend:

Permeable Paving

Filter Drain

Infiltration Basin /

Roof Garden

Tree pit

Site Layout - Key Plan
Scale : 1:2000

Proposed Suds Layout 1 of 2
Scale : 1:500

REV.	DRAWN	CHKD	APPRVD	DATE	DETAILS
C	G.S.	S.O'D.	S.O'D.	17.06.25	Revised & Reissued for Part 8 Planning
B	A.G.	S.O'D.	S.O'D.	10.04.25	Revised & Reissued for Cork City Council
A	G.S.	C.O'S	C.O'S	27.06.24	Issued for ITCD Cork City Council

CLIENT	OBR Construction
PROJECT	Residential Development, Matthew Hill, Lehenaghmore, Cork

DRAWING TITLE	Proposed Suds Layout 1 of 2
SHEET	A1
SCALE	1:500

PROJECT NO.	DRAWING NO.	STATUS/ISSUE
6476	0022	C