



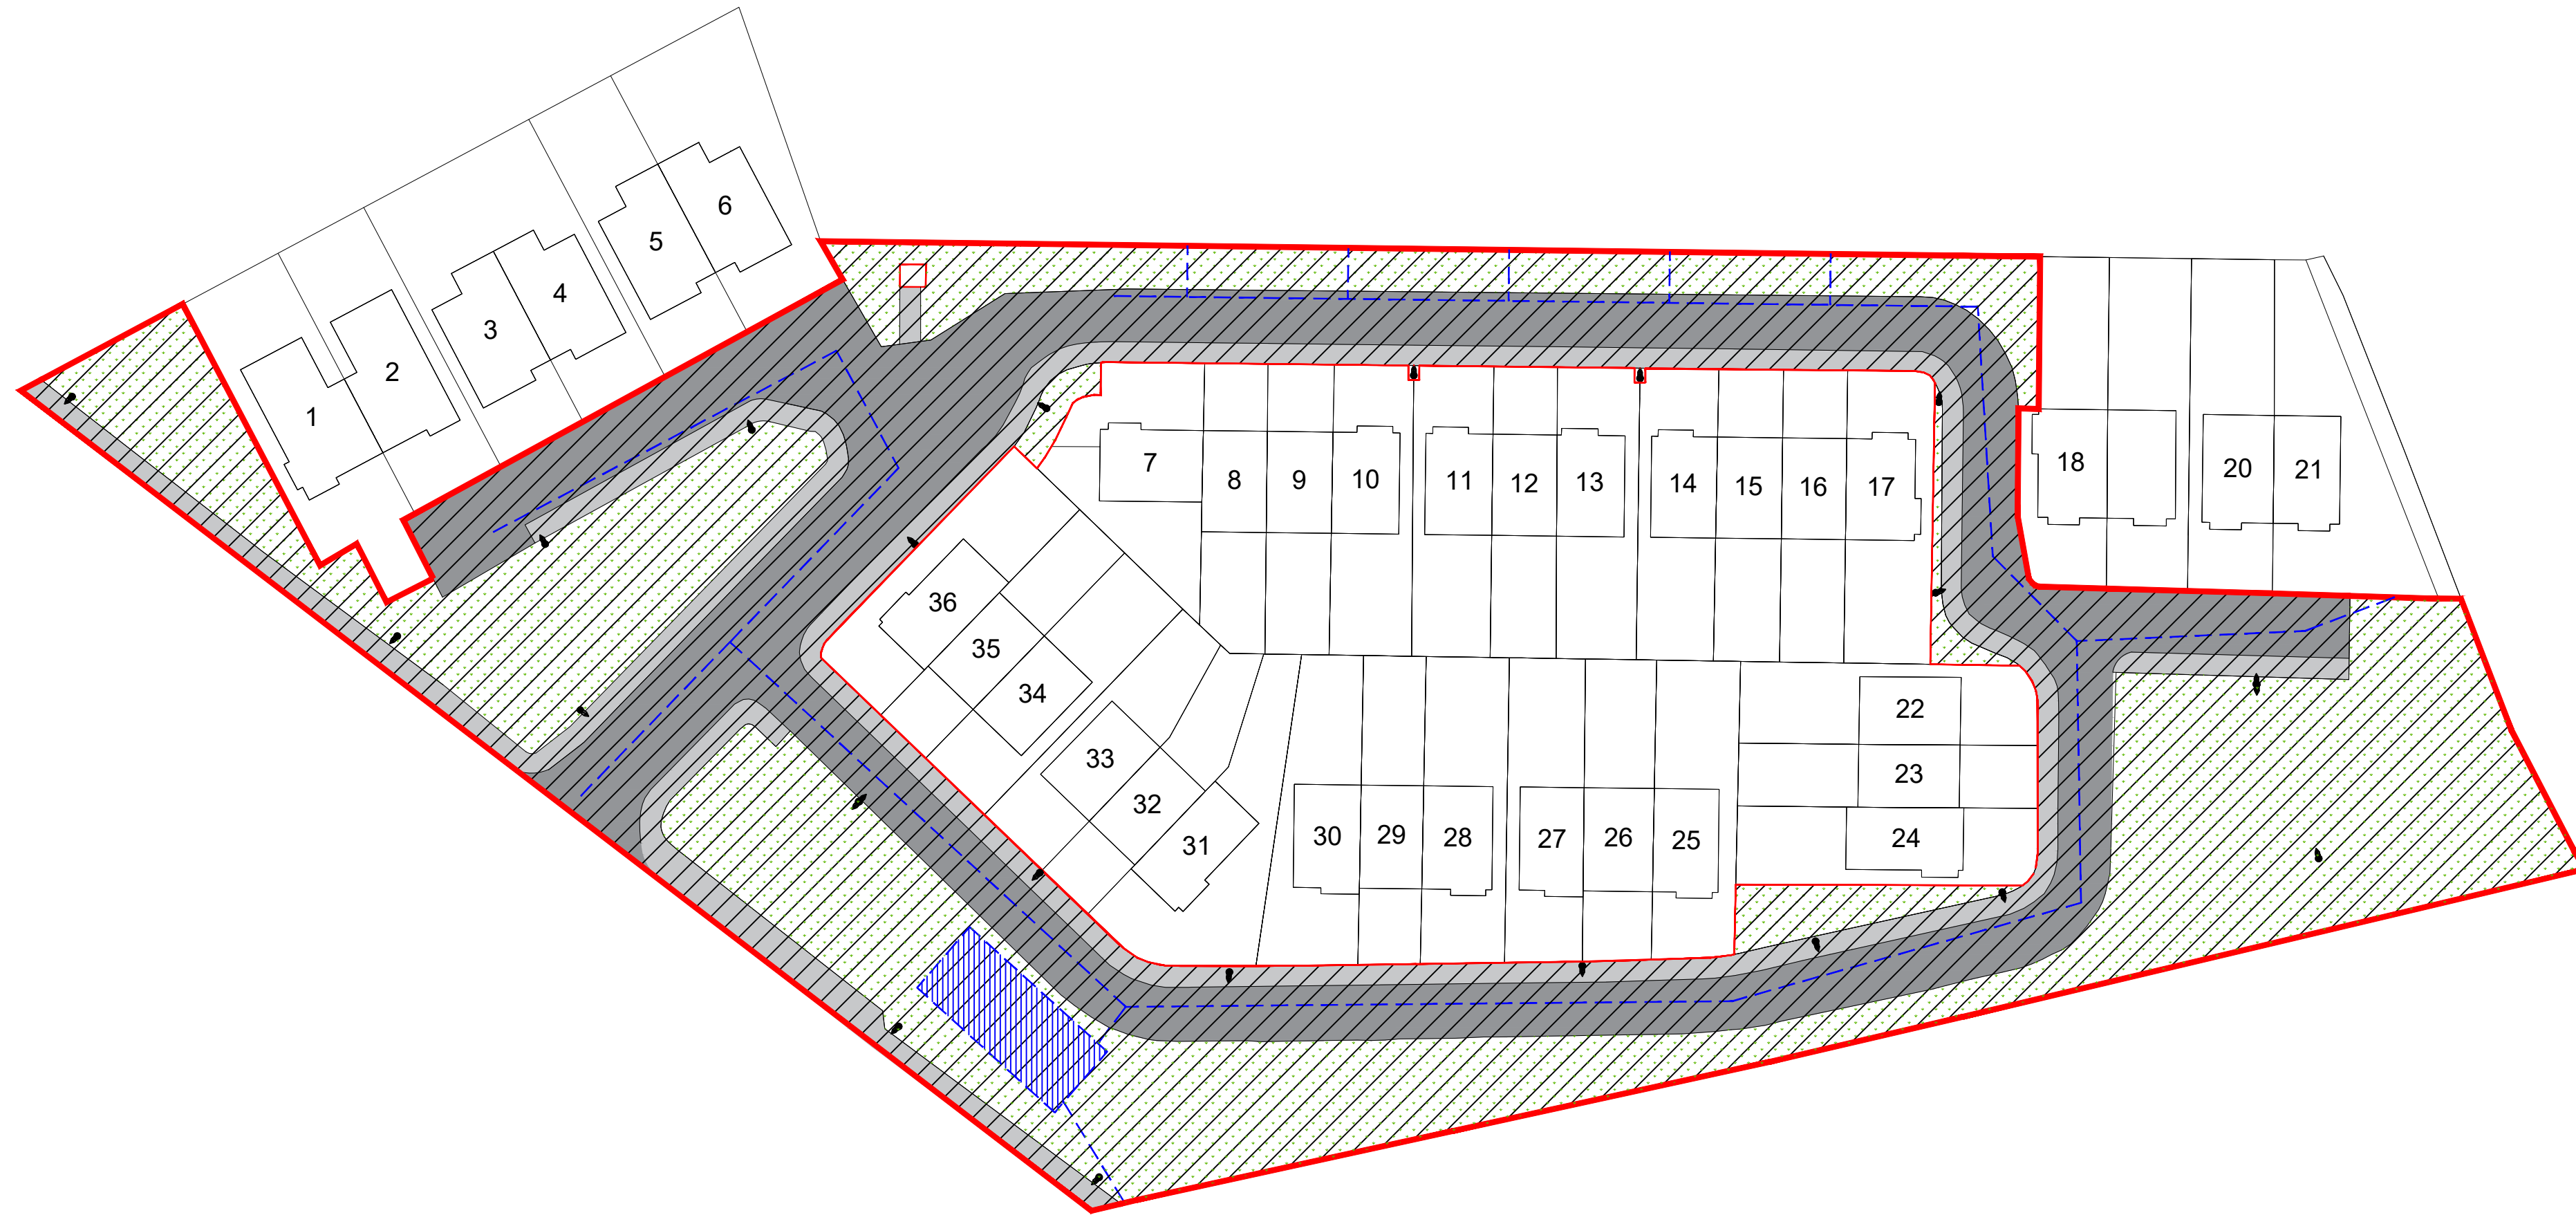

SITE LAYOUT PLAN 1:500

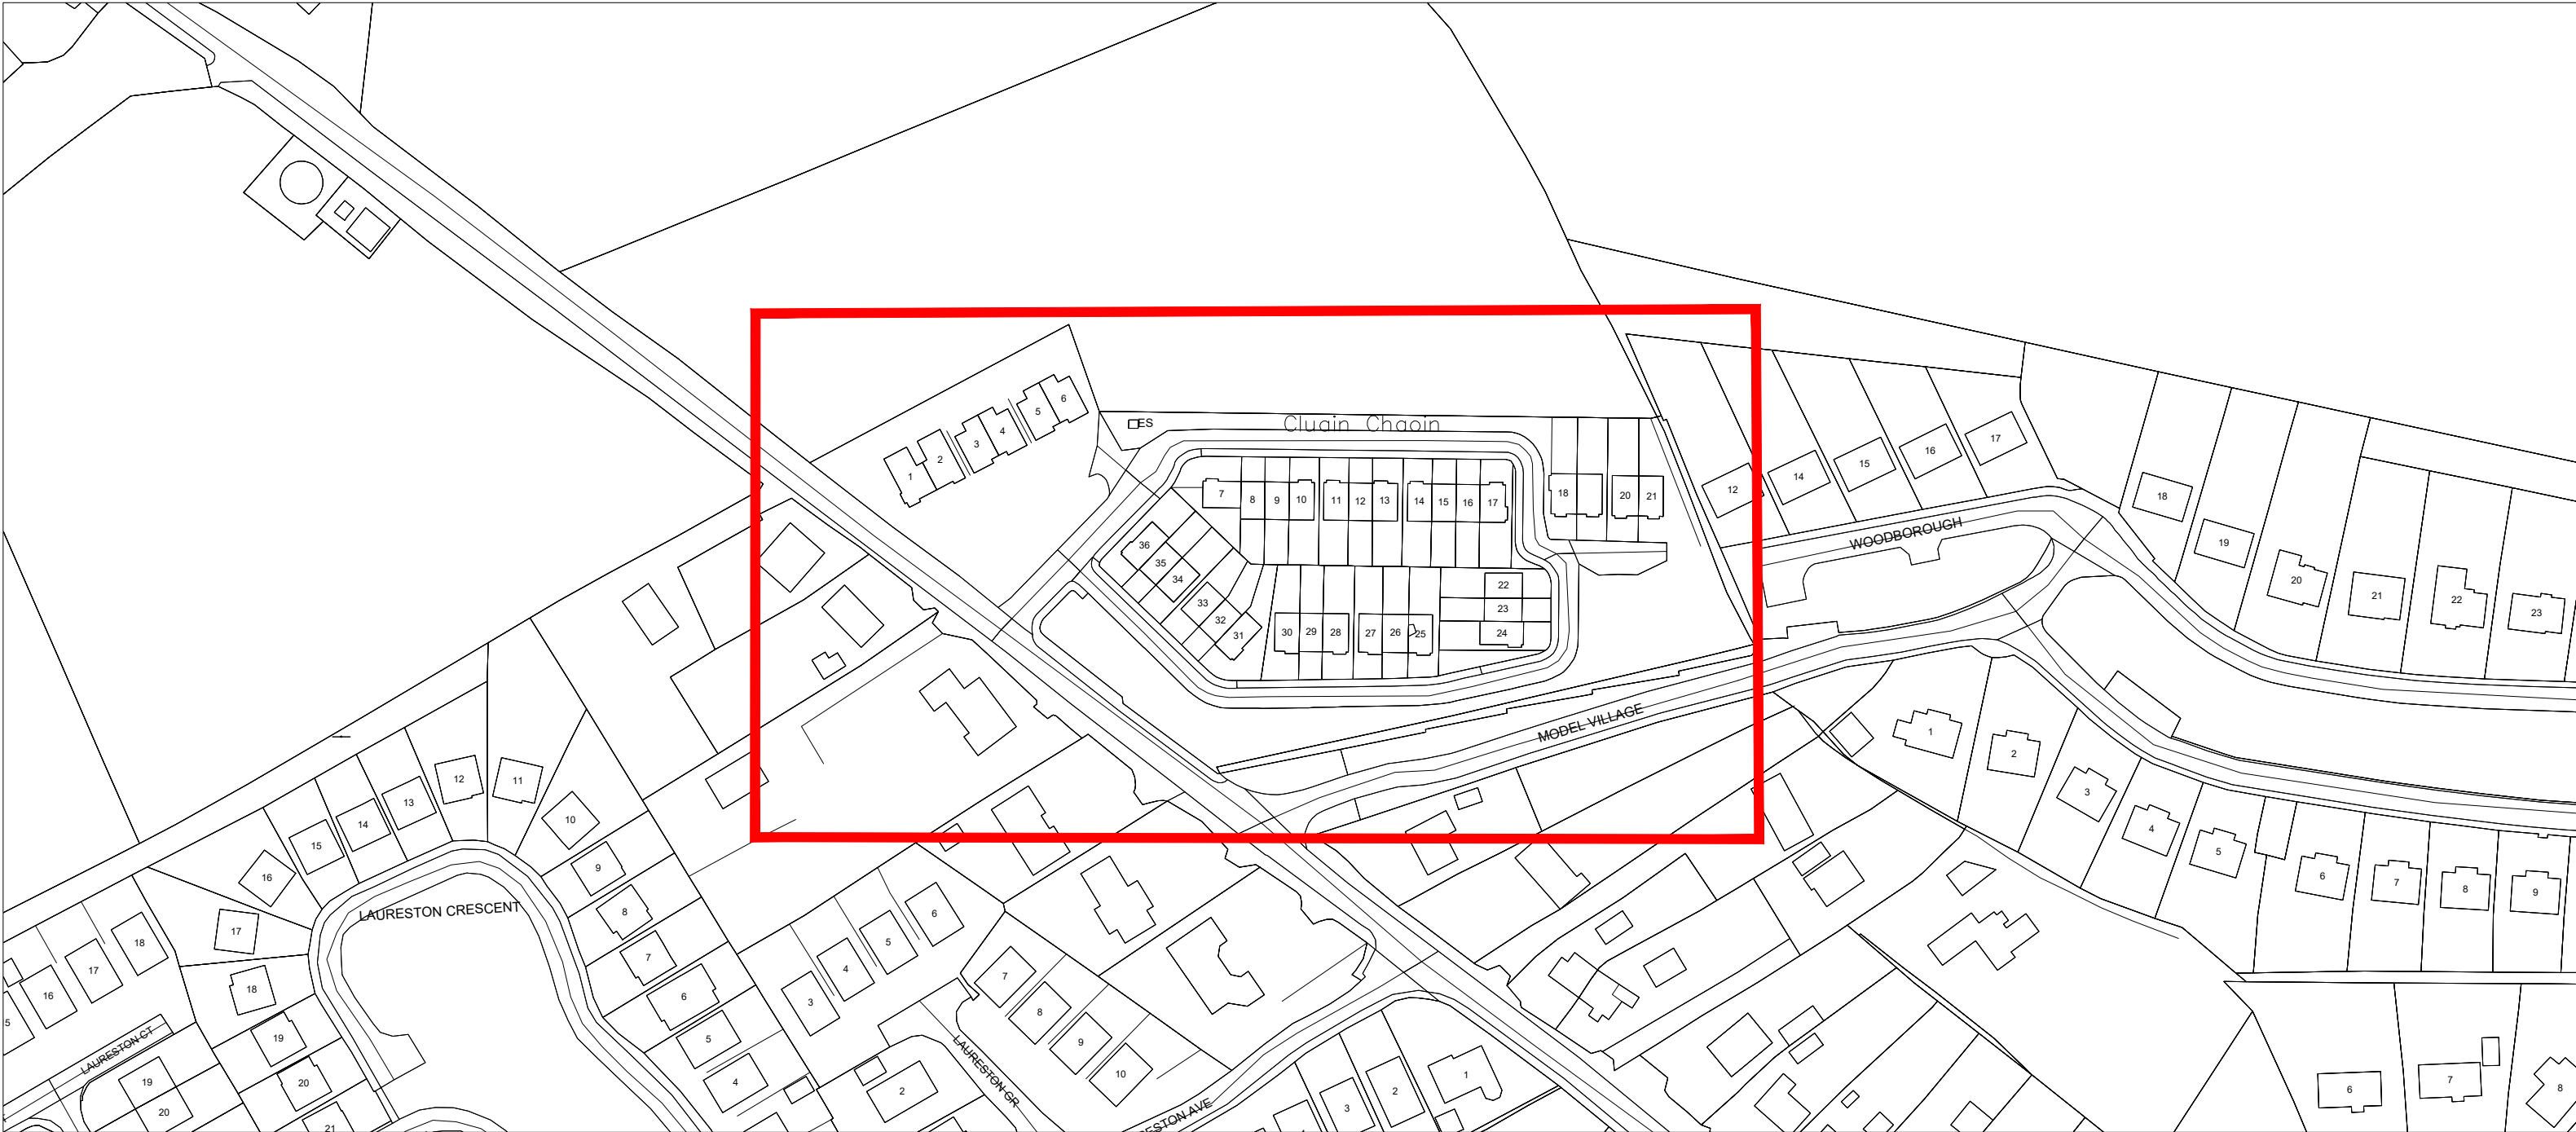

SITE LOCATION MAP 1:2000

LEGEND


Taking in Charge (TIC) Boundary

- Area to be TIC
- Road Area
- Grass Area
- Foot Path Area
- Attenuation Tank
- 225 Ø Storm Sewer Drainage
- Public Lighting Indicative



PLANNING & INTEGRATED DEVELOPMENT DIRECTORATE

Development Management (021) 492400
Web: www.corkcity.ie
E-mail: planning@corkcity.ie

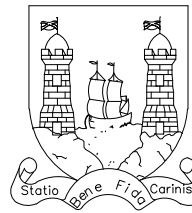

Address
Cluain Chaoin
Kerry Road
Coolflugh
Tower
Cork

Title
Cluain Chaoin
Area to be
Taken in Charge

Scale 1/500 @ A1
Date 28/08/2025
Drawn By AK
Checked By VF
Plotfiles Ref.

Drawing Status TIC	Job No. JOB_NO	Drawing No. 01	Rev. REV
-----------------------	-------------------	-------------------	-------------

Project
Cluain Chaoin
Taking in Charge