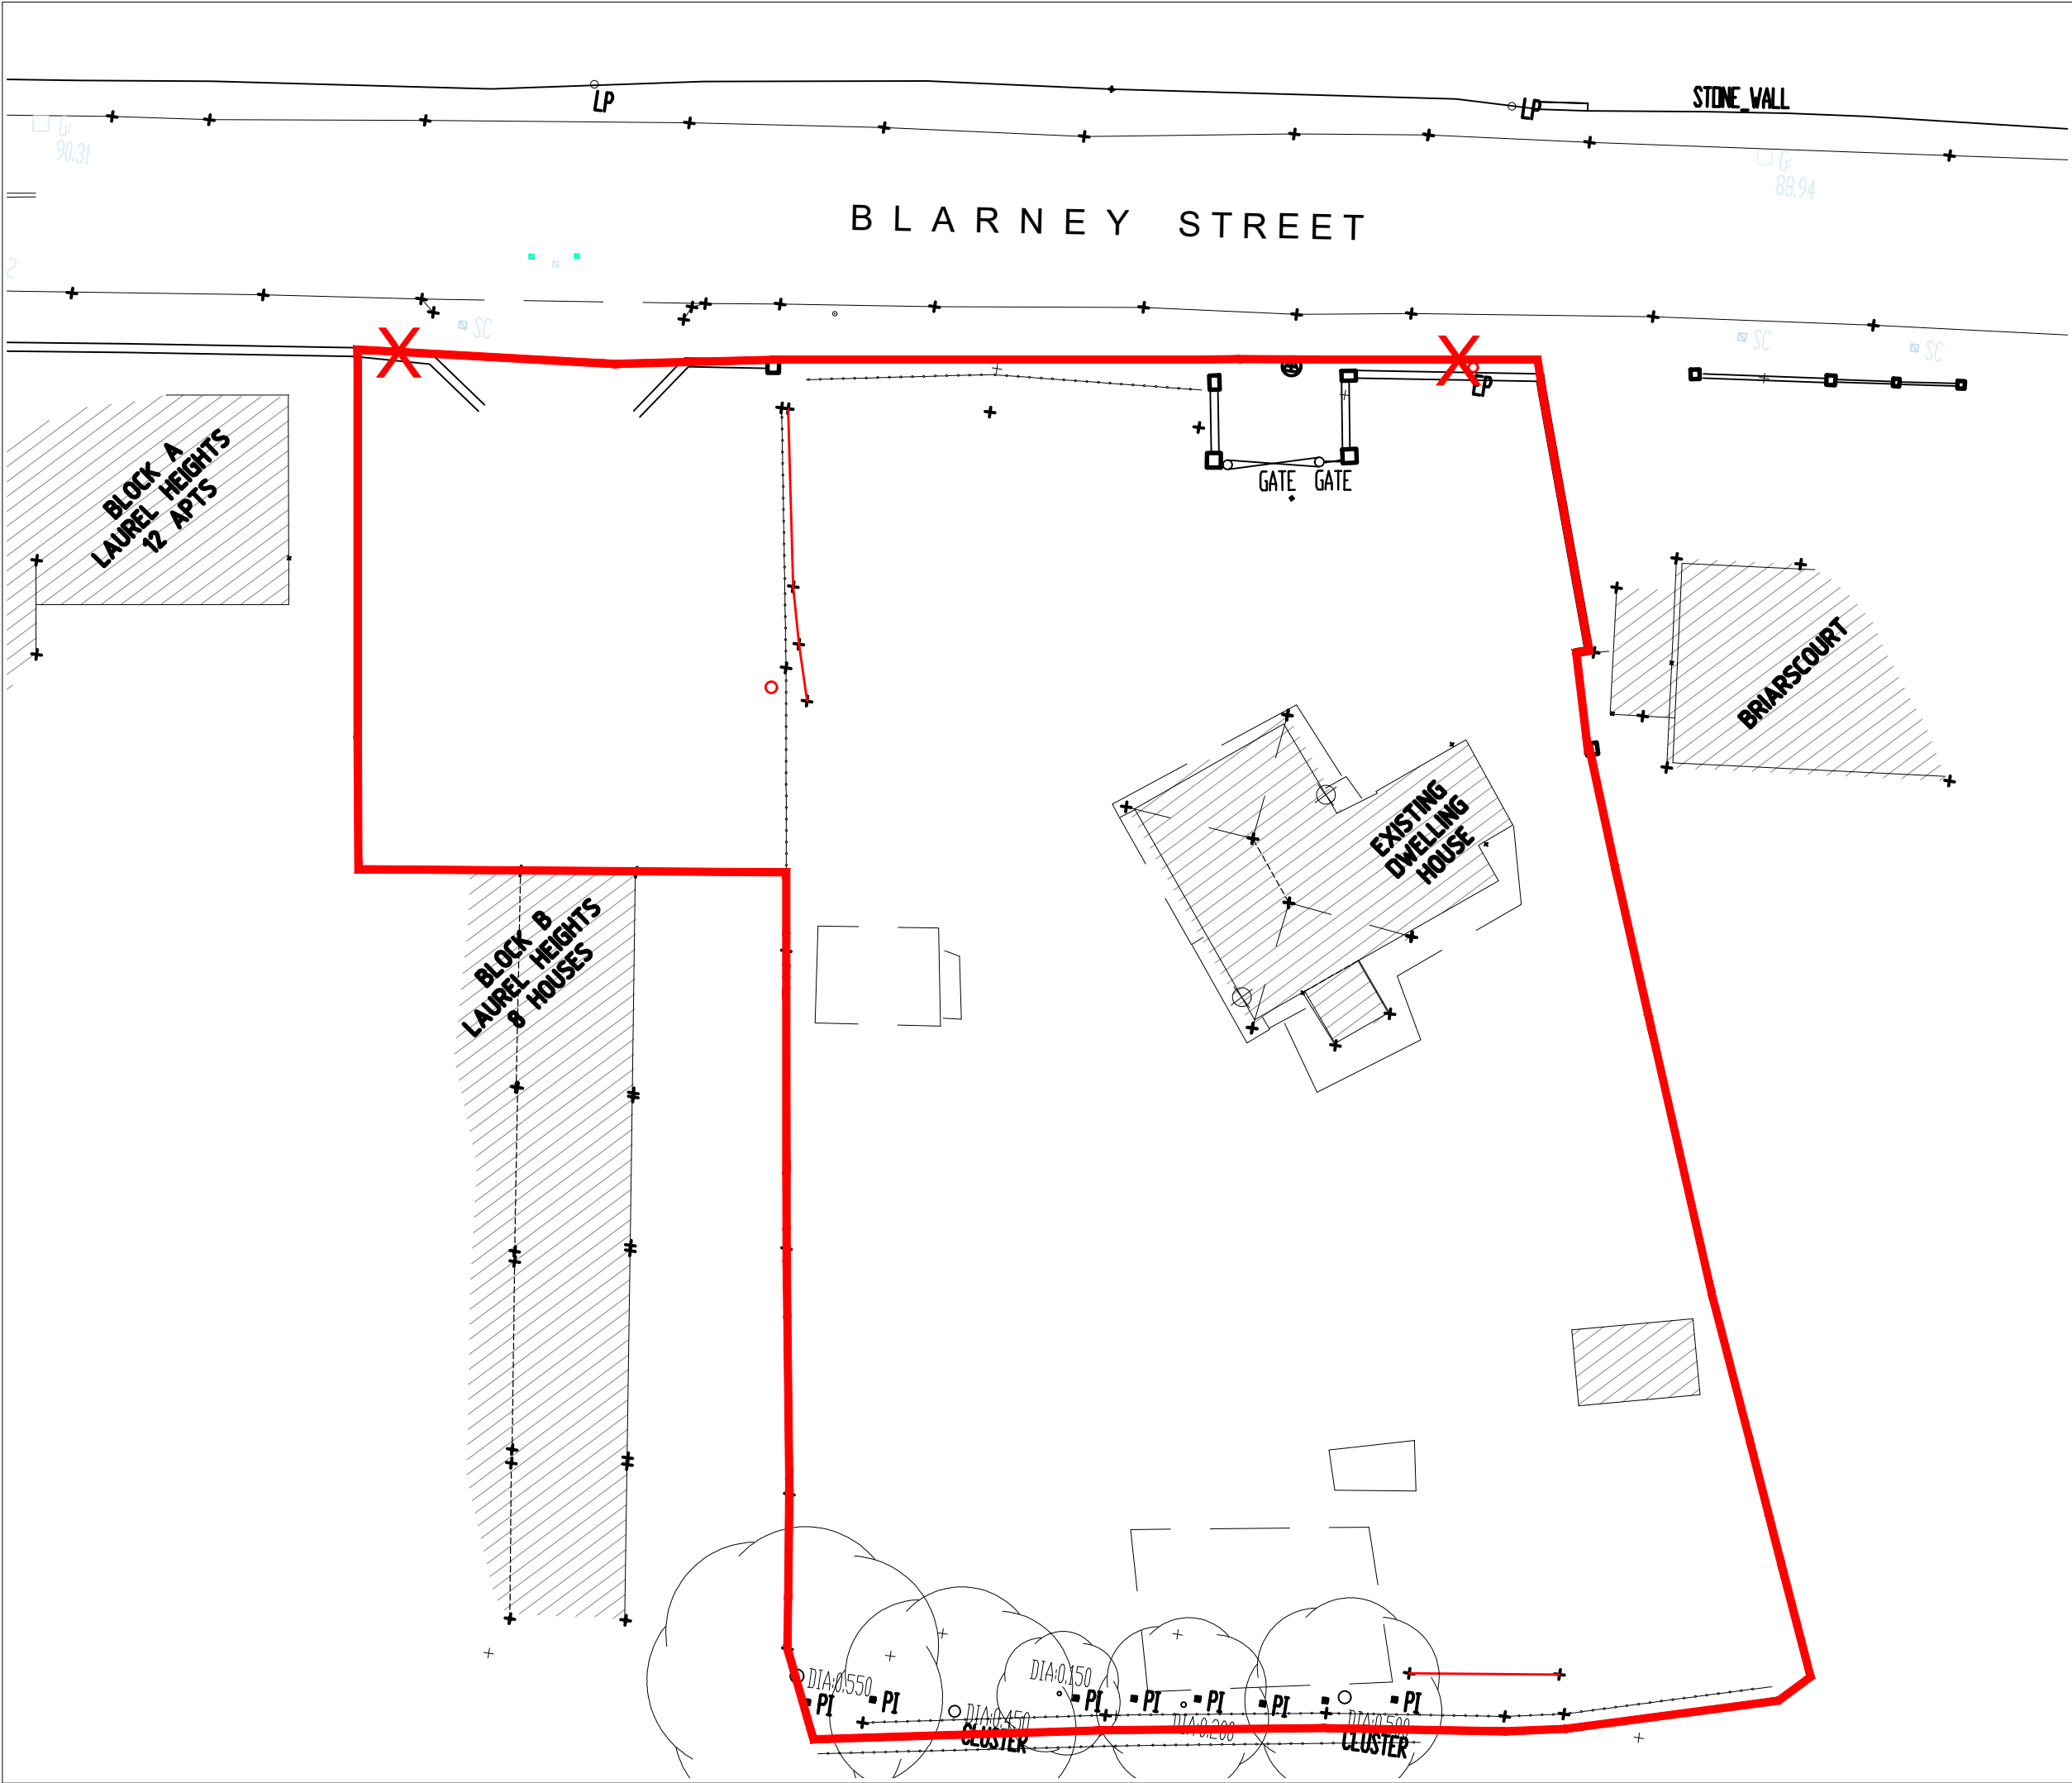


X = SITE NOTICE LOCATION

A	PART 8 PLANNING APPLICATION	28/01/2026
REV	DESCRIPTION	DATE
 Hudson Associates Architects		
CLIENT:	Summertime Developments Ltd	
DRAWN:	Hudson Associates Architects 1C Catford Mews, Tower street, Cork Tel: 086 3220494 E-mail: ahudson@hudsons.ie	
TITLE:	Part 8 - Laurel Heights Phase 2, Shanakiel Site Notice Location Drawing	
SCALE:	1:250 @ A3	DWG NO. 23.03.P8.S003
		A