



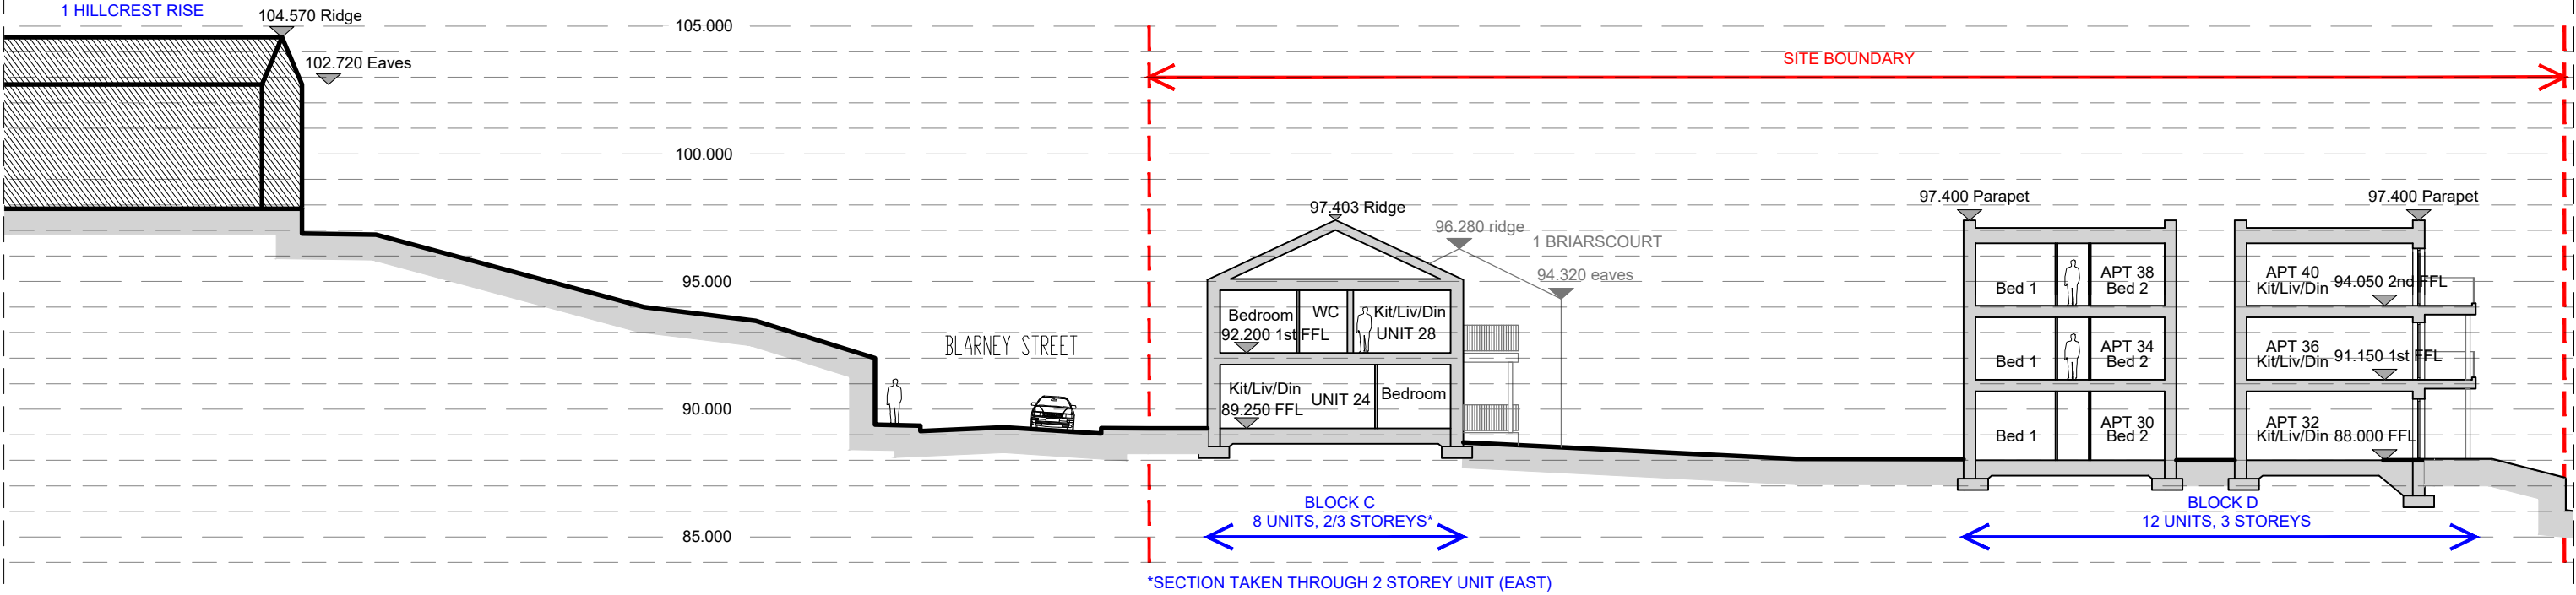


SITE SECTION AA - AA (PART 1 OF 2)
1:250 (A3)

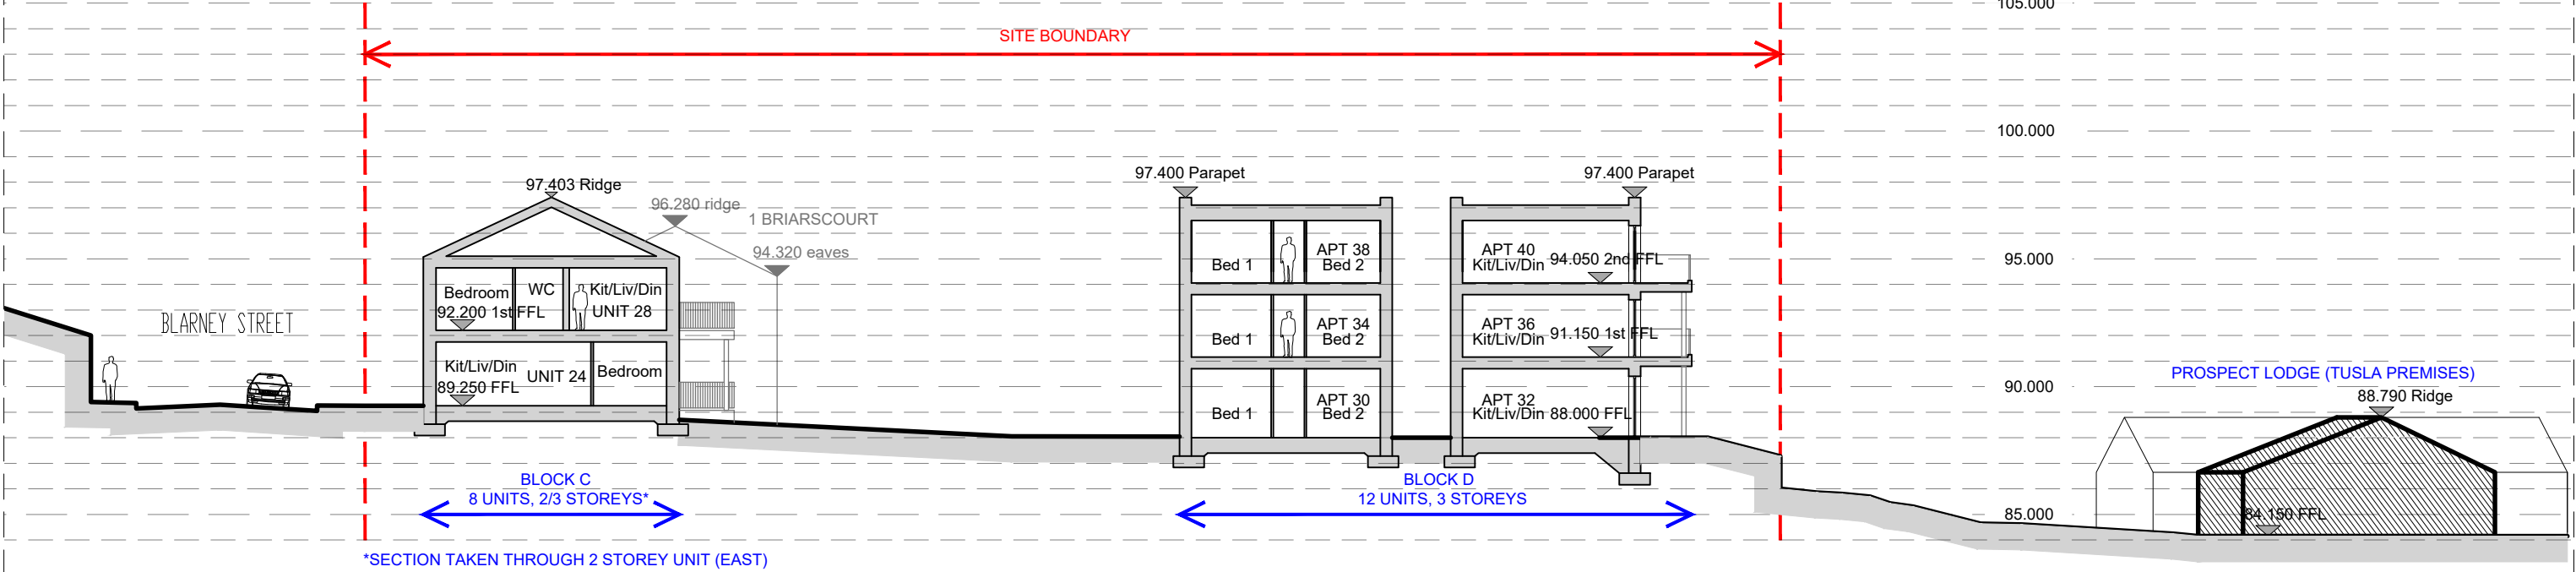


SITE SECTION AA - AA (PART 1 OF 2)
1:250 (A3)

					
			CLIENT: Summertime Developments Ltd		
			DRAWN: Hudson Associates Architects 1C Catford Mews, Tower street, Cork Tel: 086 3220494 E-mail: ahudson@hudsons.ie		
			TITLE: Part 8 - Laurel Heights Phase 2, Shanakiel Site Section AA - AA		
A	PART 8 PLANNING APPLICATION	04/07/2025	SCALE: 1:250 @ A3	DWG NO. 23.03.P8.S020	A
REV	DESCRIPTION	DATE			

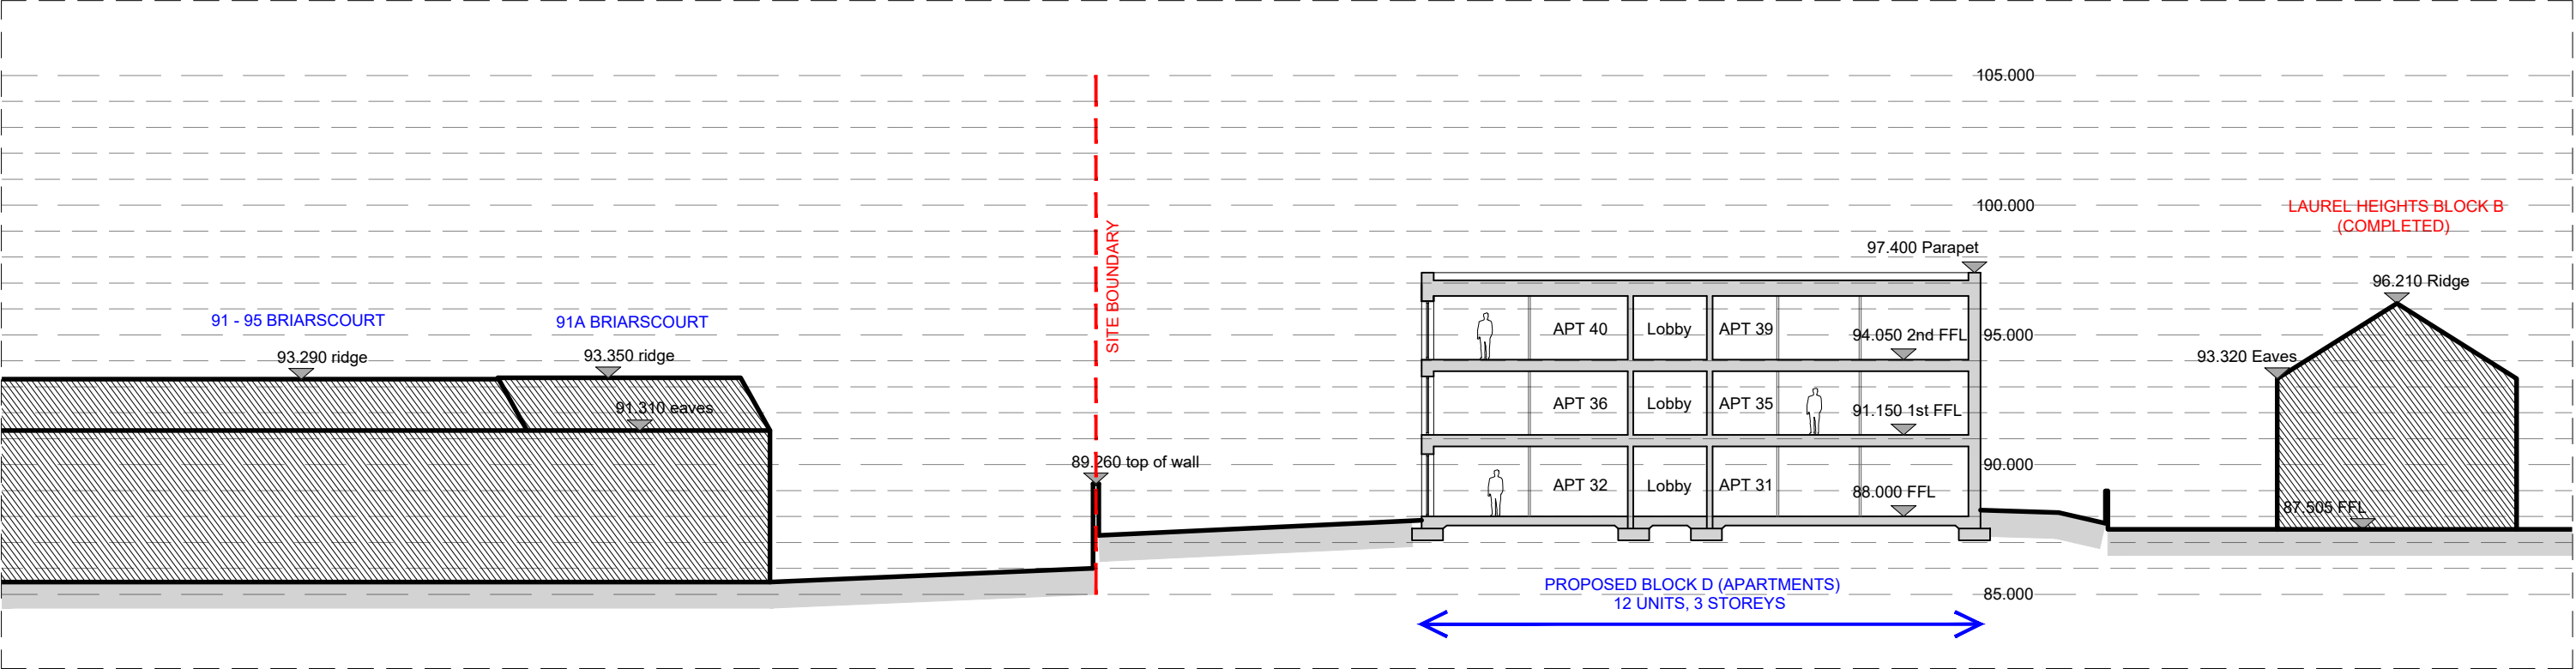


SITE SECTION BB - BB
1:250 (A3)

			 Hudson Associates Architects		
			CLIENT: Summertime Developments Ltd		
			DRAWN: Hudson Associates Architects 1C Catford Mews, Tower street, Cork Tel: 086 3220494 E-mail: ahudson@hudsons.ie		
			TITLE: Part 8 - Laurel Heights Phase 2, Shanakiel Site Section BB - BB		
A	PART 8 PLANNING APPLICATION	04/07/2025			
REV	DESCRIPTION	DATE	SCALE: 1:250 @ A3	DWG NO: 23.03.P8.S021	A

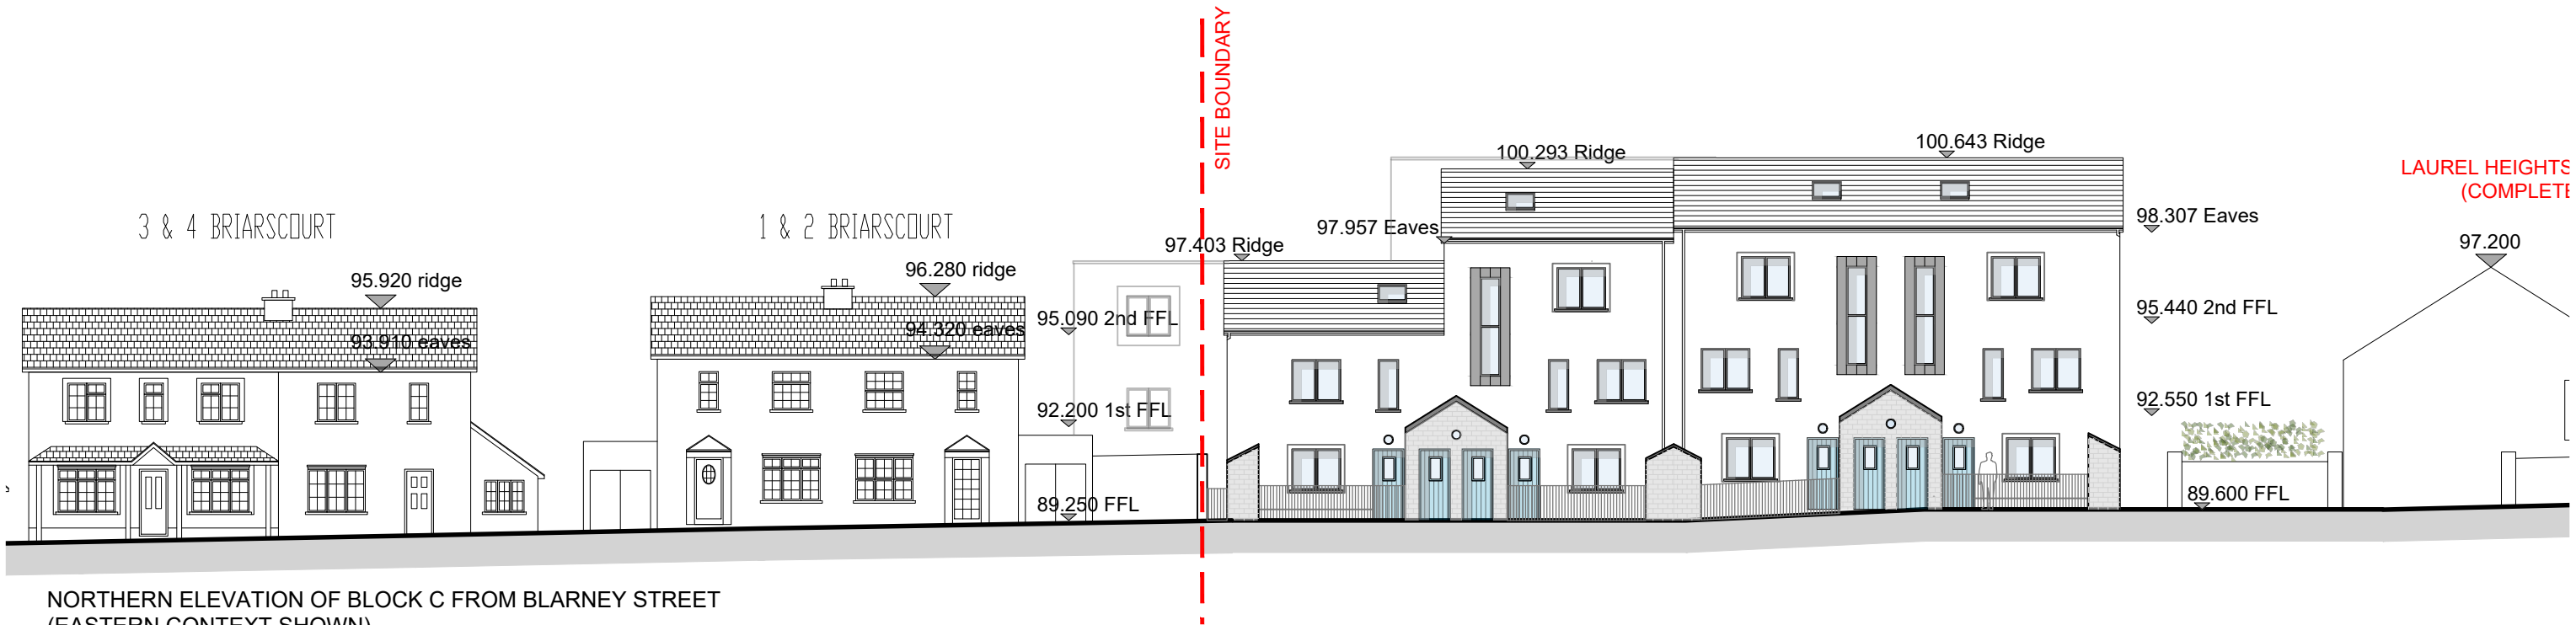

NORTHERN ELEVATION OF BLOCK C FROM BLARNEY STREET
(EASTERN CONTEXT SHOWN)
1:200 (A3)

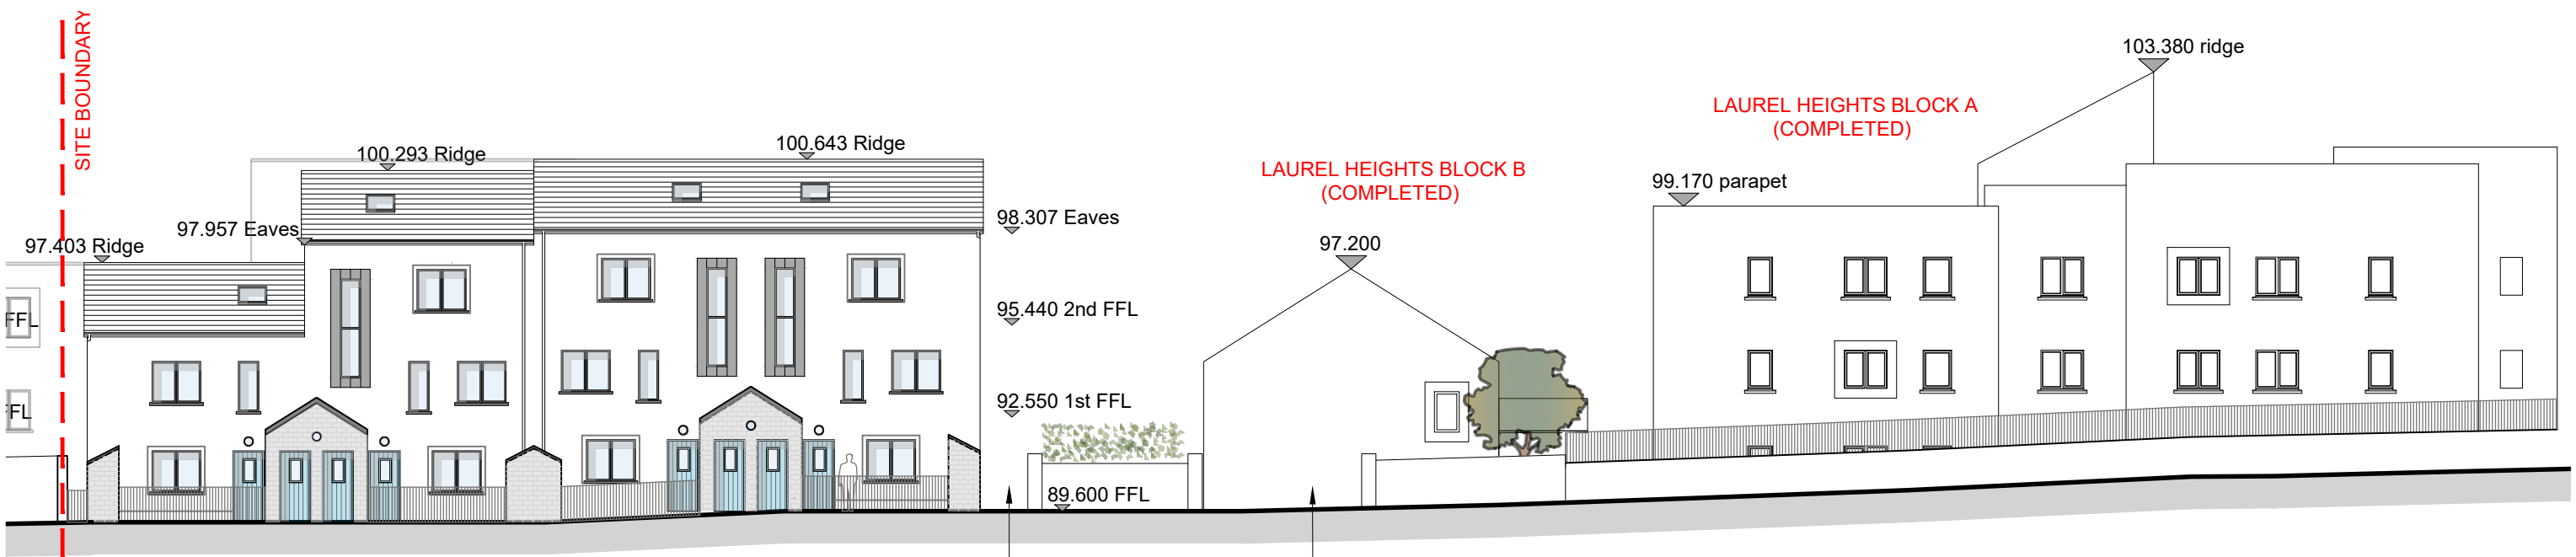


NORTHERN ELEVATION OF BLOCK C FROM BLARNEY STREET
(WESTERN CONTEXT SHOWN)
1:200 (A3)


DEDICATED PEDESTRIAN
ENTRANCE.

EXISTING VEHICULAR ACCESS MODIFIED & SHARED 'HOME ZONE' TO
BE INCORPORATED ACCESSING ENTIRE DEVELOPMENT. RAISED
TABLE AT ENTRANCE AS INDICATED. EXISTING EXTERNAL STAIRS
TO BE REMOVED. EXISTING BIN/BIKE (RED DASH) DEMOLISHED.

A	PART 8 PLANNING APPLICATION	04/07/2025
REV	DESCRIPTION	DATE
 Hudson Associates Architects		
CLIENT:	Summertime Developments Ltd	
DRAWN:	Hudson Associates Architects 1C Catford Mews, Tower street, Cork Tel: 086 3220494 E-mail: ahudson@hudsons.ie	
TITLE:	Part 8 - Laurel Heights Phase 2, Shanakiel Block C - Contextual Elevations from Blarney Street	
SCALE:	1:200 @ A3	DWG NO: 23.03.P8.C030
		A

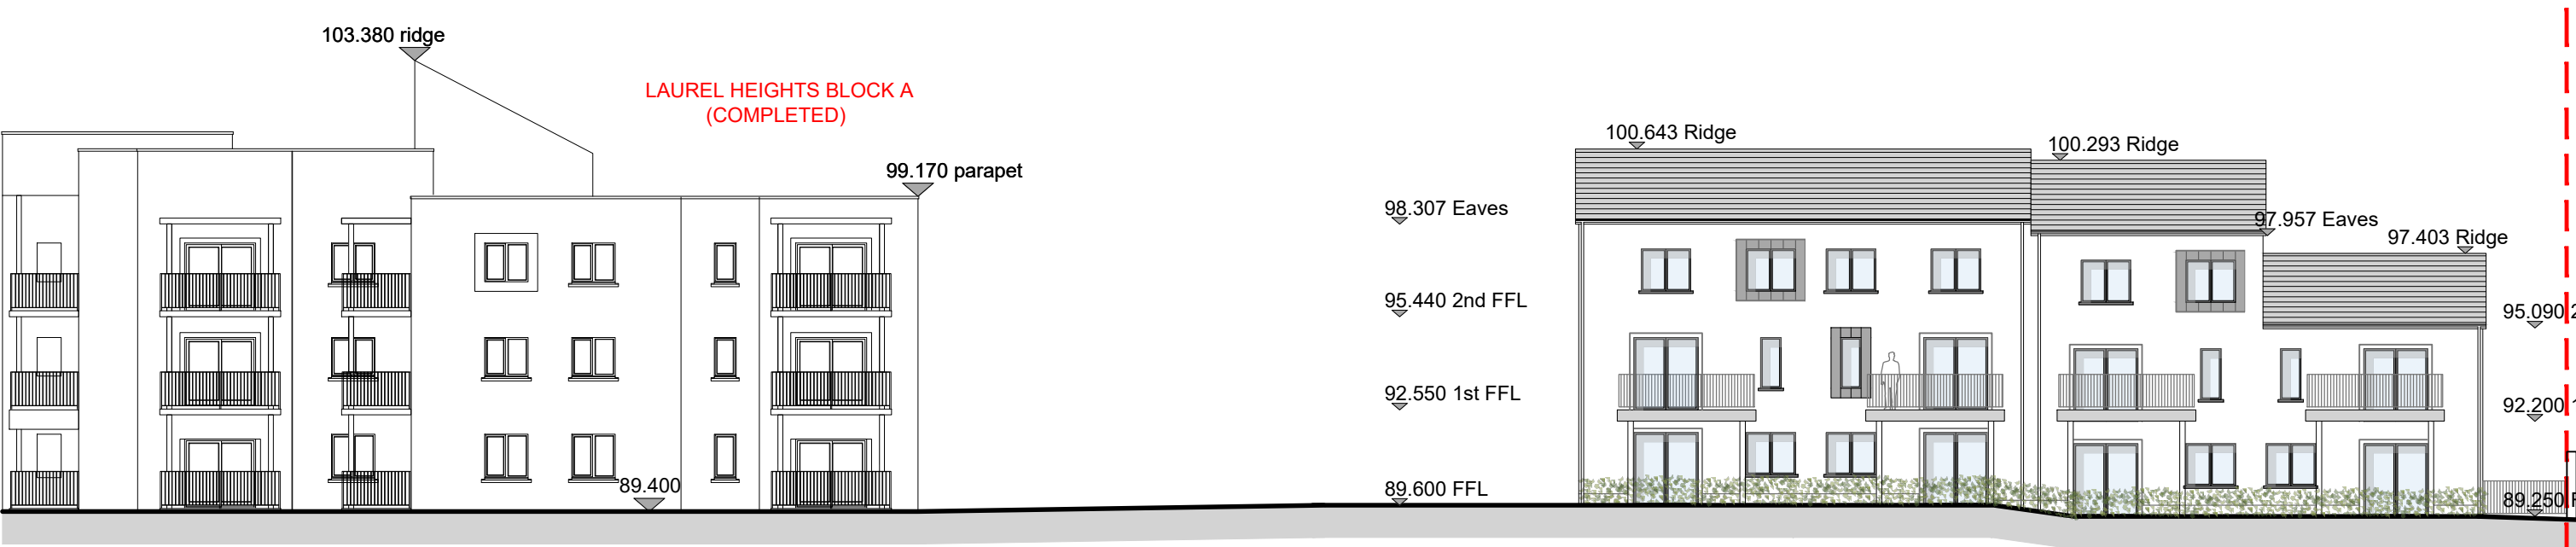

SOUTHERN ELEVATION OF BLOCK C (WESTERN CONTEXT SHOWN)
1:200 (A3)

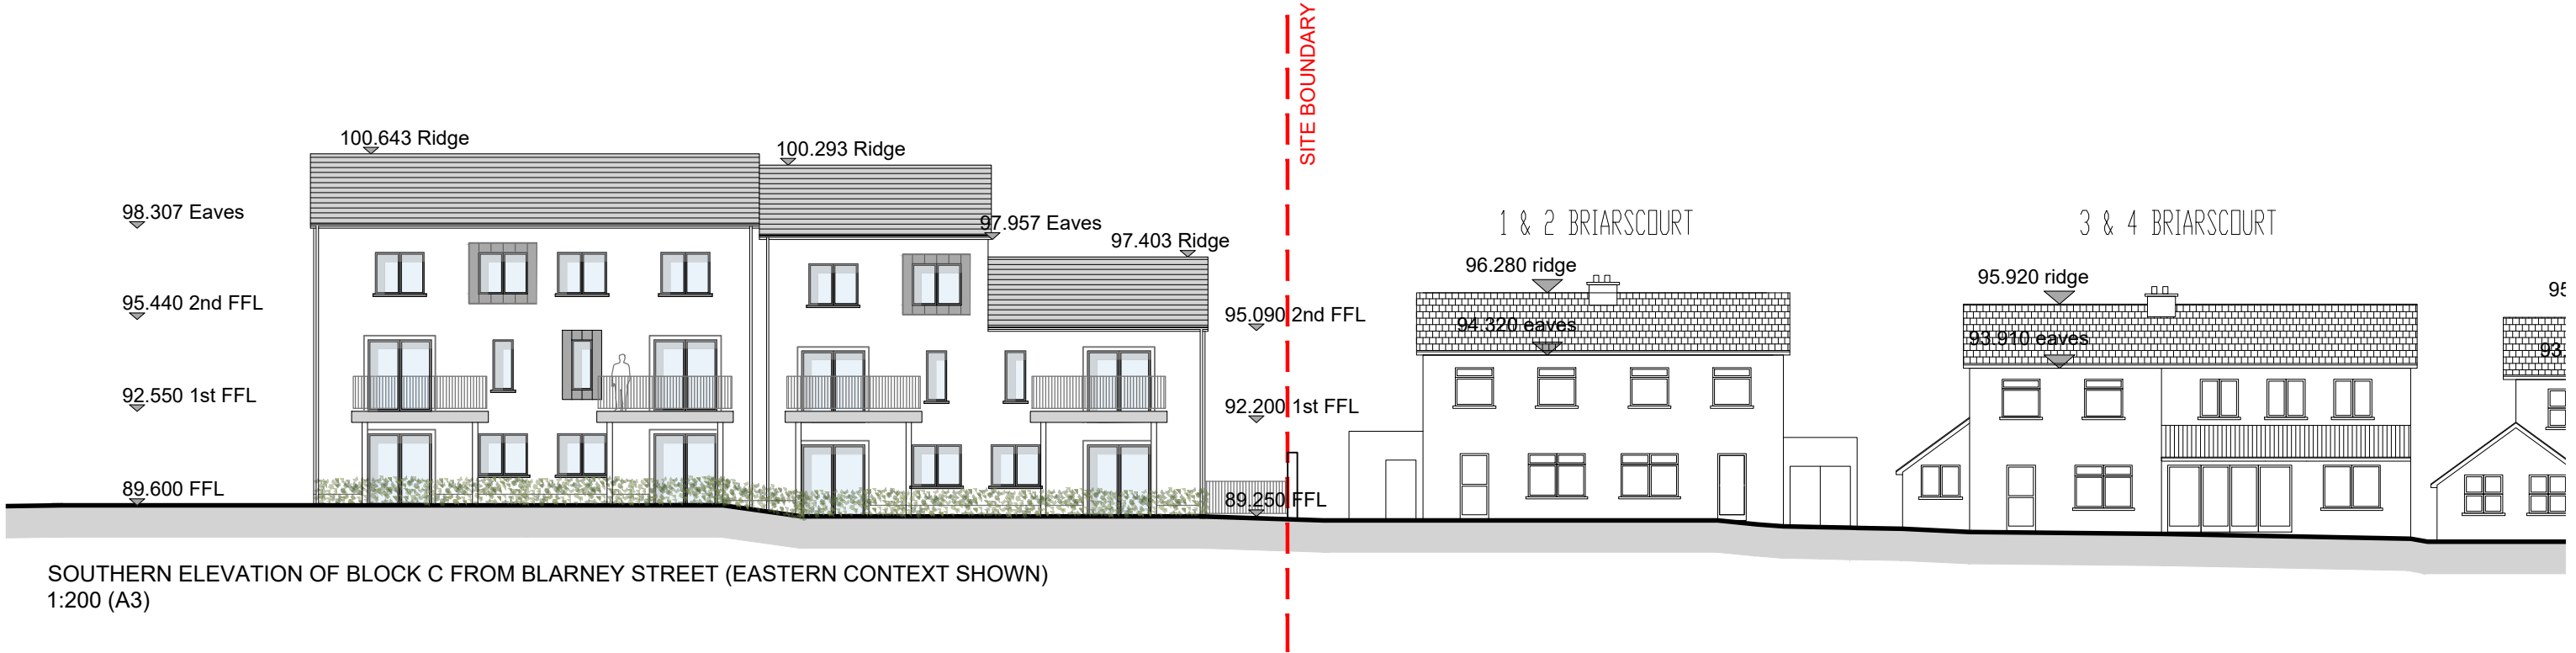

SOUTHERN ELEVATION OF BLOCK C FROM BLARNEY STREET (EASTERN CONTEXT SHOWN)
1:200 (A3)

A	PART 8 PLANNING APPLICATION	04/07/2025
REV	DESCRIPTION	DATE
 Hudson Associates Architects		
CLIENT:	Summertime Developments Ltd	
DRAWN:	Hudson Associates Architects 1C Catford Mews, Tower street, Cork Tel: 086 3220494 E-mail: ahudson@hudsons.ie	
TITLE:	Part 8 - Laurel Heights Phase 2, Shanakiel Block C - Contextual Elevations from South	
SCALE:	1:100 @ A3	DWG NO: 23.03.P8.C031
		A