



Do not scale from drawings. Use dimensioned figure only.  
 Contractor to check all dimensions on site.  
 City Architect to be informed of any discrepancies before work proceeds.

Notes

Rev.	Description	Date

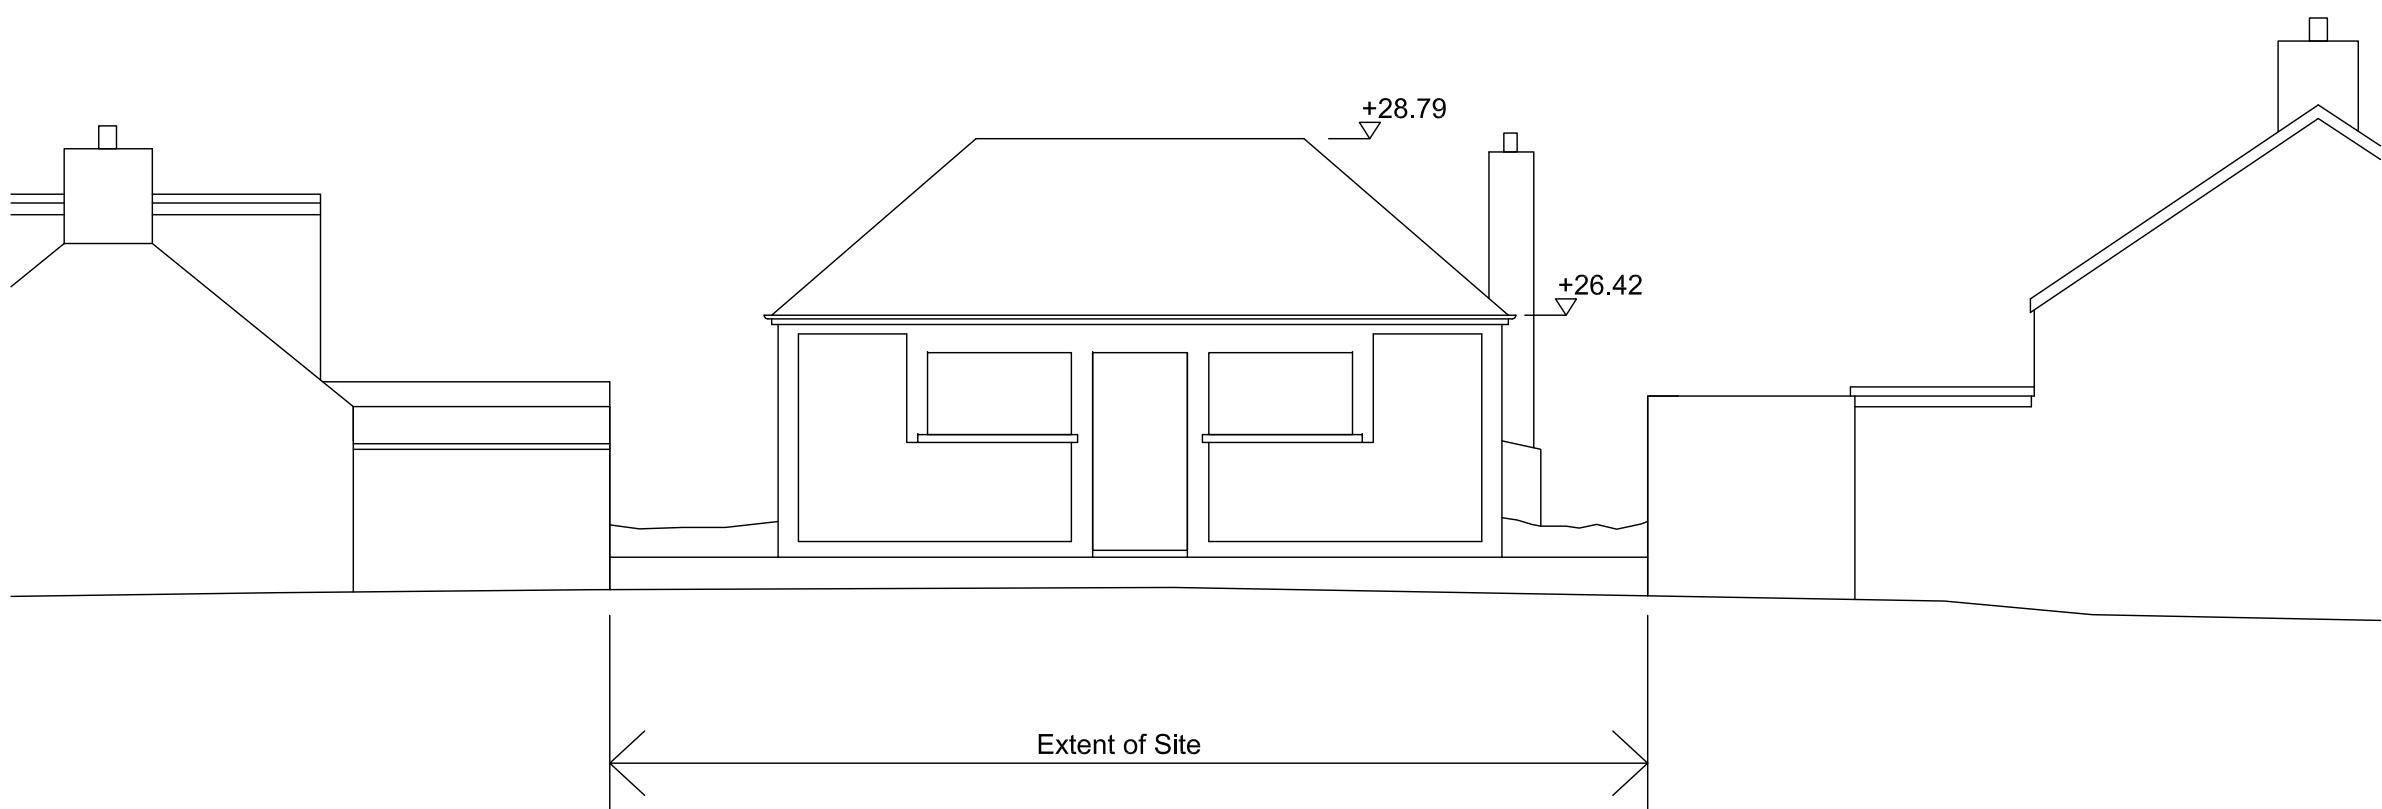

01 Existing Former Boxing Club Front (East) Elevation to Street  
1:100 @ A3

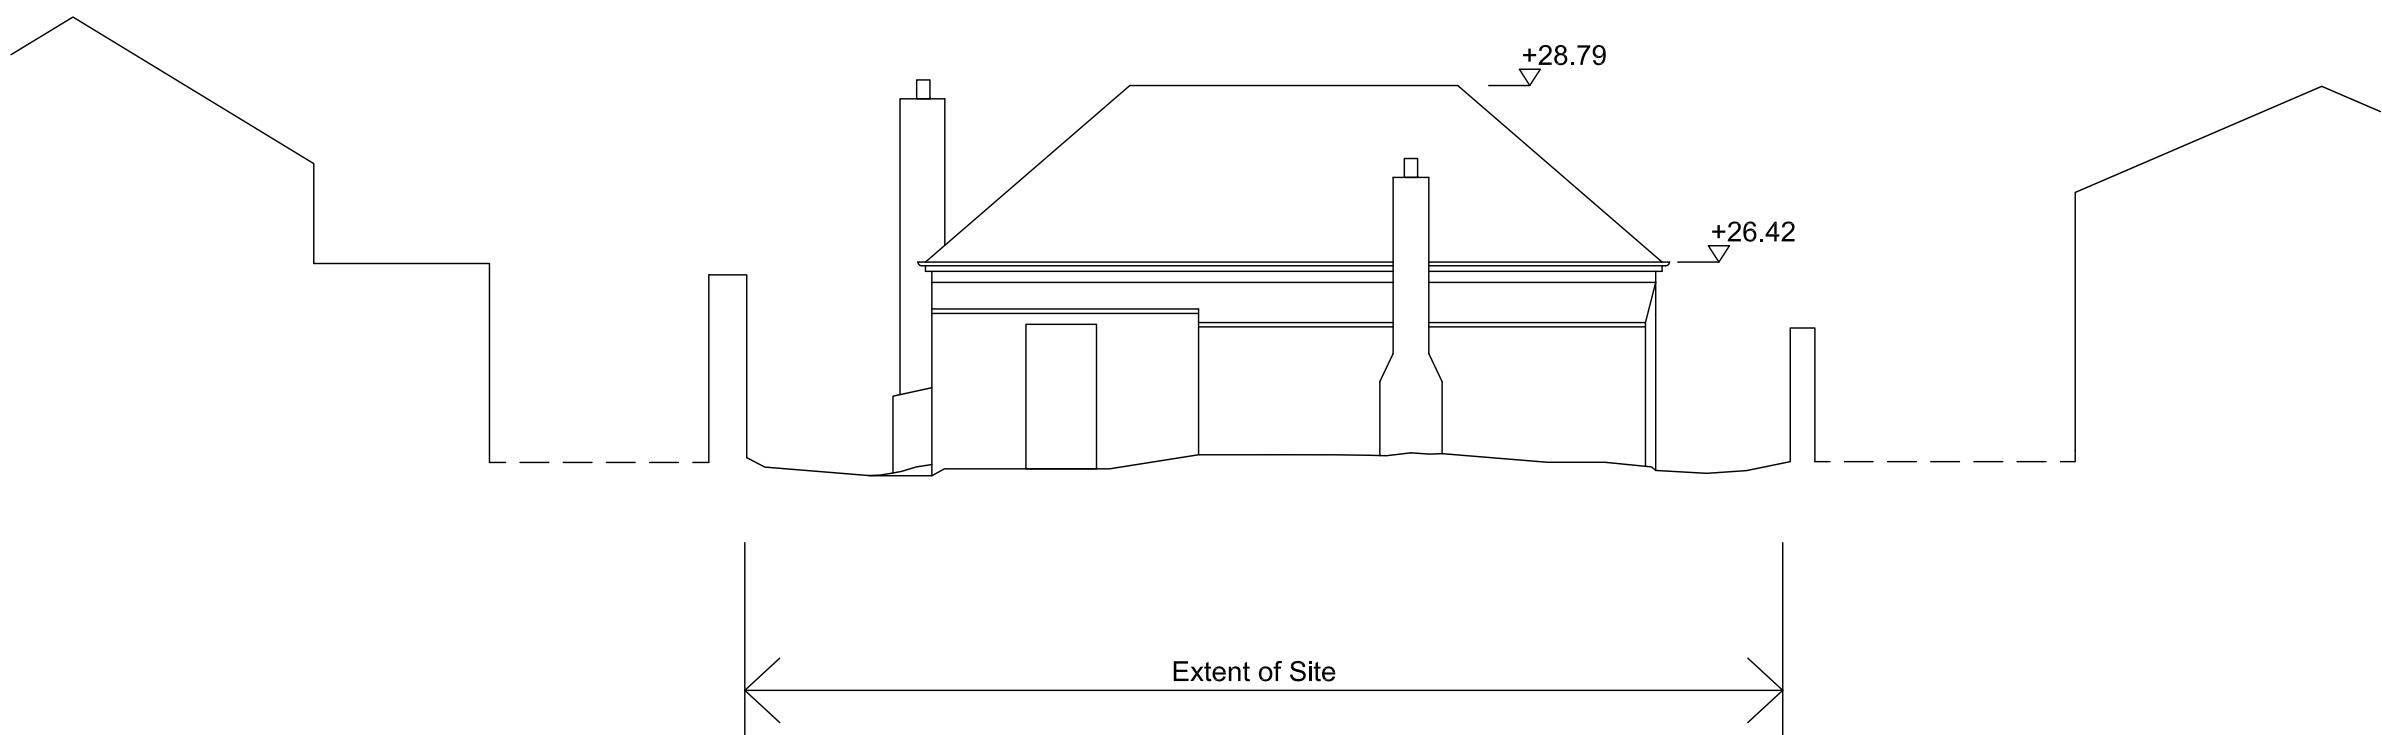

02 Existing Former Boxing Club Rear (West) Elevation  
1:100 @ A3

**CITY ARCHITECT'S DEPARTMENT**  
 Telephone: 021 4924335  
 E-mail: [city\\_architect@corkcity.ie](mailto:city_architect@corkcity.ie)  
 Web: <http://www.corkcity.ie>  
 CATHAL O'BOYLE, CITY ARCHITECT,  
 CORK CITY COUNCIL, CITY HALL, CORK, T12 T997




Team Leader	City Architects Dept.
Project Architects	City Architects Dept.
Project Technicians	
Project Supervisor	
Quantity Surveyor	Jonathan Magnier of CuddyQS
Civil/Structural Consultant	Ciarán Cronin of Crocon Engineers
M & E Consultant	Tim Healy of Healy Consulting Engineers
Landscape Architect	
Fire Consultant	

Title	Scale	1:100 @ A3
Existing Building Elevations	Date	February 2026
	Drawn By	AD
	Checked By	
	Plotfiles Ref.	
	H:1, PROJECTS\Housing\New Build\Straw Hall\CAD\Planning	

Drawing Status	Job No.	Drawing No.	Rev.
Part 8	SH-XXX-ZZZ-DR-CCIC-AR-0301-P8		


Project	Proposed 2 Houses at Straw Hall, Farren St., Cork.
---------	---

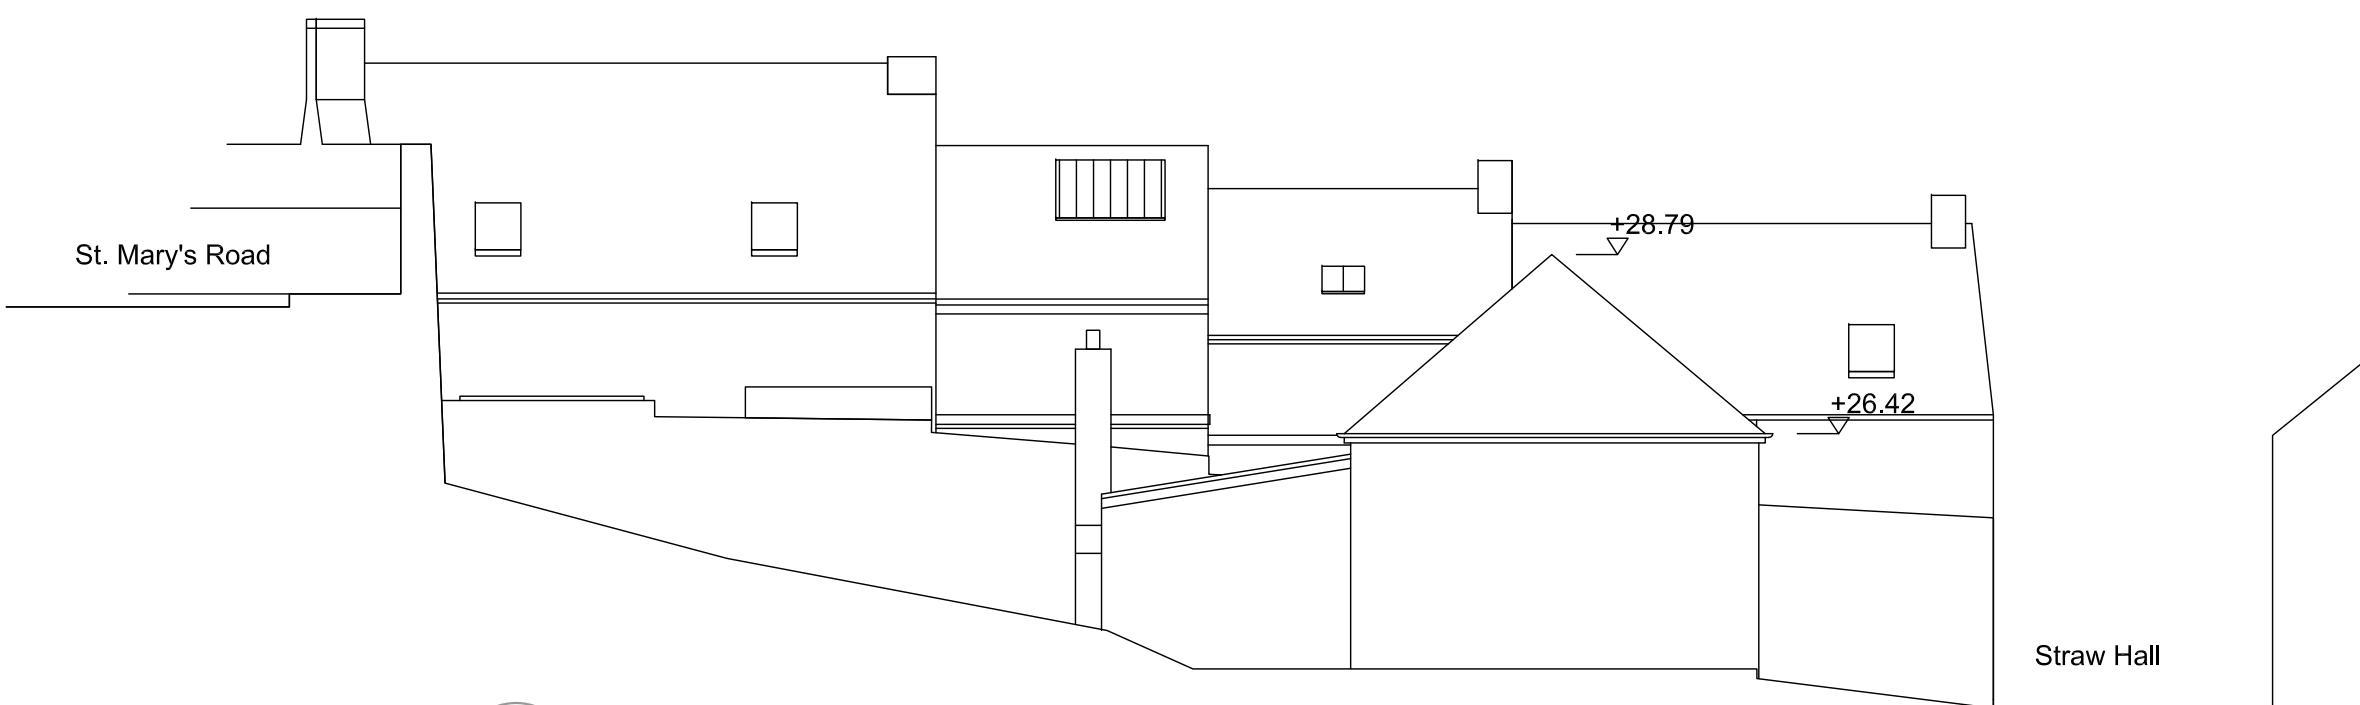

Do not scale from drawings. Use dimensioned figure only.  
Contractor to check all dimensions on site.  
City Architect to be informed of any discrepancies before work proceeds.

Notes

Rev.	Description	Date

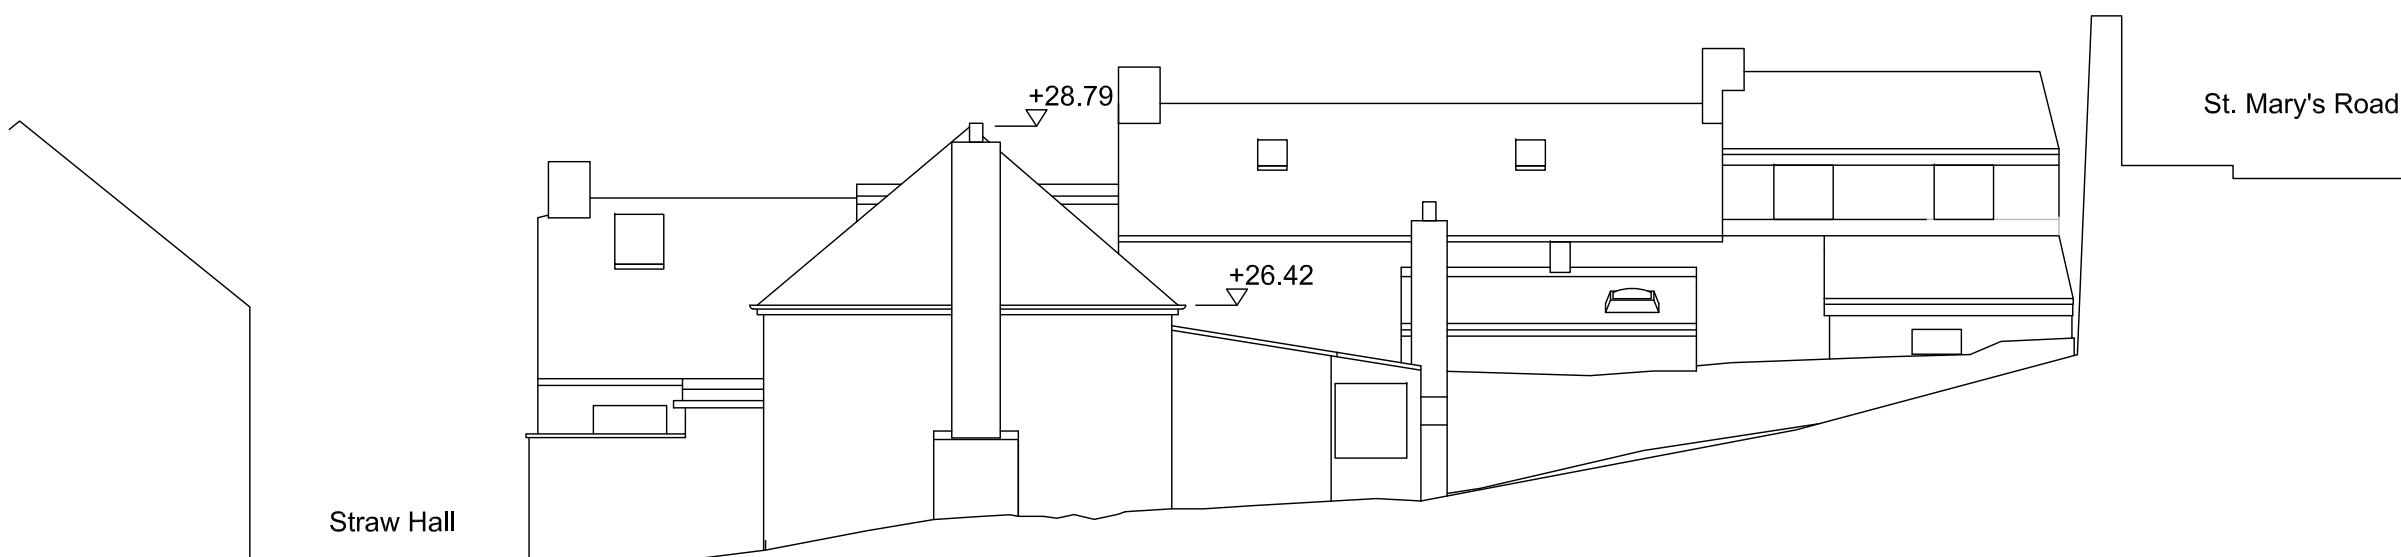

<b>CITY ARCHITECT'S DEPARTMENT</b>	
Telephone:	021 4924335
E-mail:	city_architect@corkcity.ie
Web:	<a href="http://www.corkcity.ie">http://www.corkcity.ie</a>
CATHAL O'BOYLE, CITY ARCHITECT,	
CORK CITY COUNCIL, CITY HALL, CORK, T12 T997	

Team Leader	City Architects Dept.
Project Architects	City Architects Dept.
Project Technicians	
Project Supervisor	
Quantity Surveyor	Jonathan Magnier of CuddyQS
Civil/Structural Consultant	Ciarán Cronin of Crocon Engineers
M & E Consultant	Tim Healy of Healy Consulting Engineers
Landscape Architect	
Fire Consultant	
<b>Title</b>	<b>Scale</b> 1:100 @ A3
<b>Existing Building Elevations</b>	<b>Date</b> February 2026
	<b>Drawn By</b> AD
	<b>Checked By</b>
<b>Plotfiles Ref.</b>	
H:\1_PROJECTS\Housing\New Build\Straw Hall\CAD\Planning	

Drawing Status	Job No.	Drawing No.	Rev.
Part 8	SH-XXX-ZZZ-DR-CCIC-AR-0400-P8		

Project	Proposed 2 Houses at Straw Hall, Farren St., Cork.
---------	--